
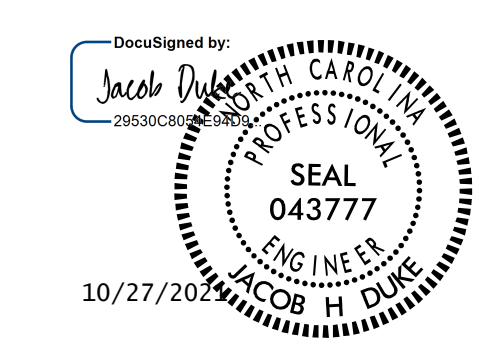
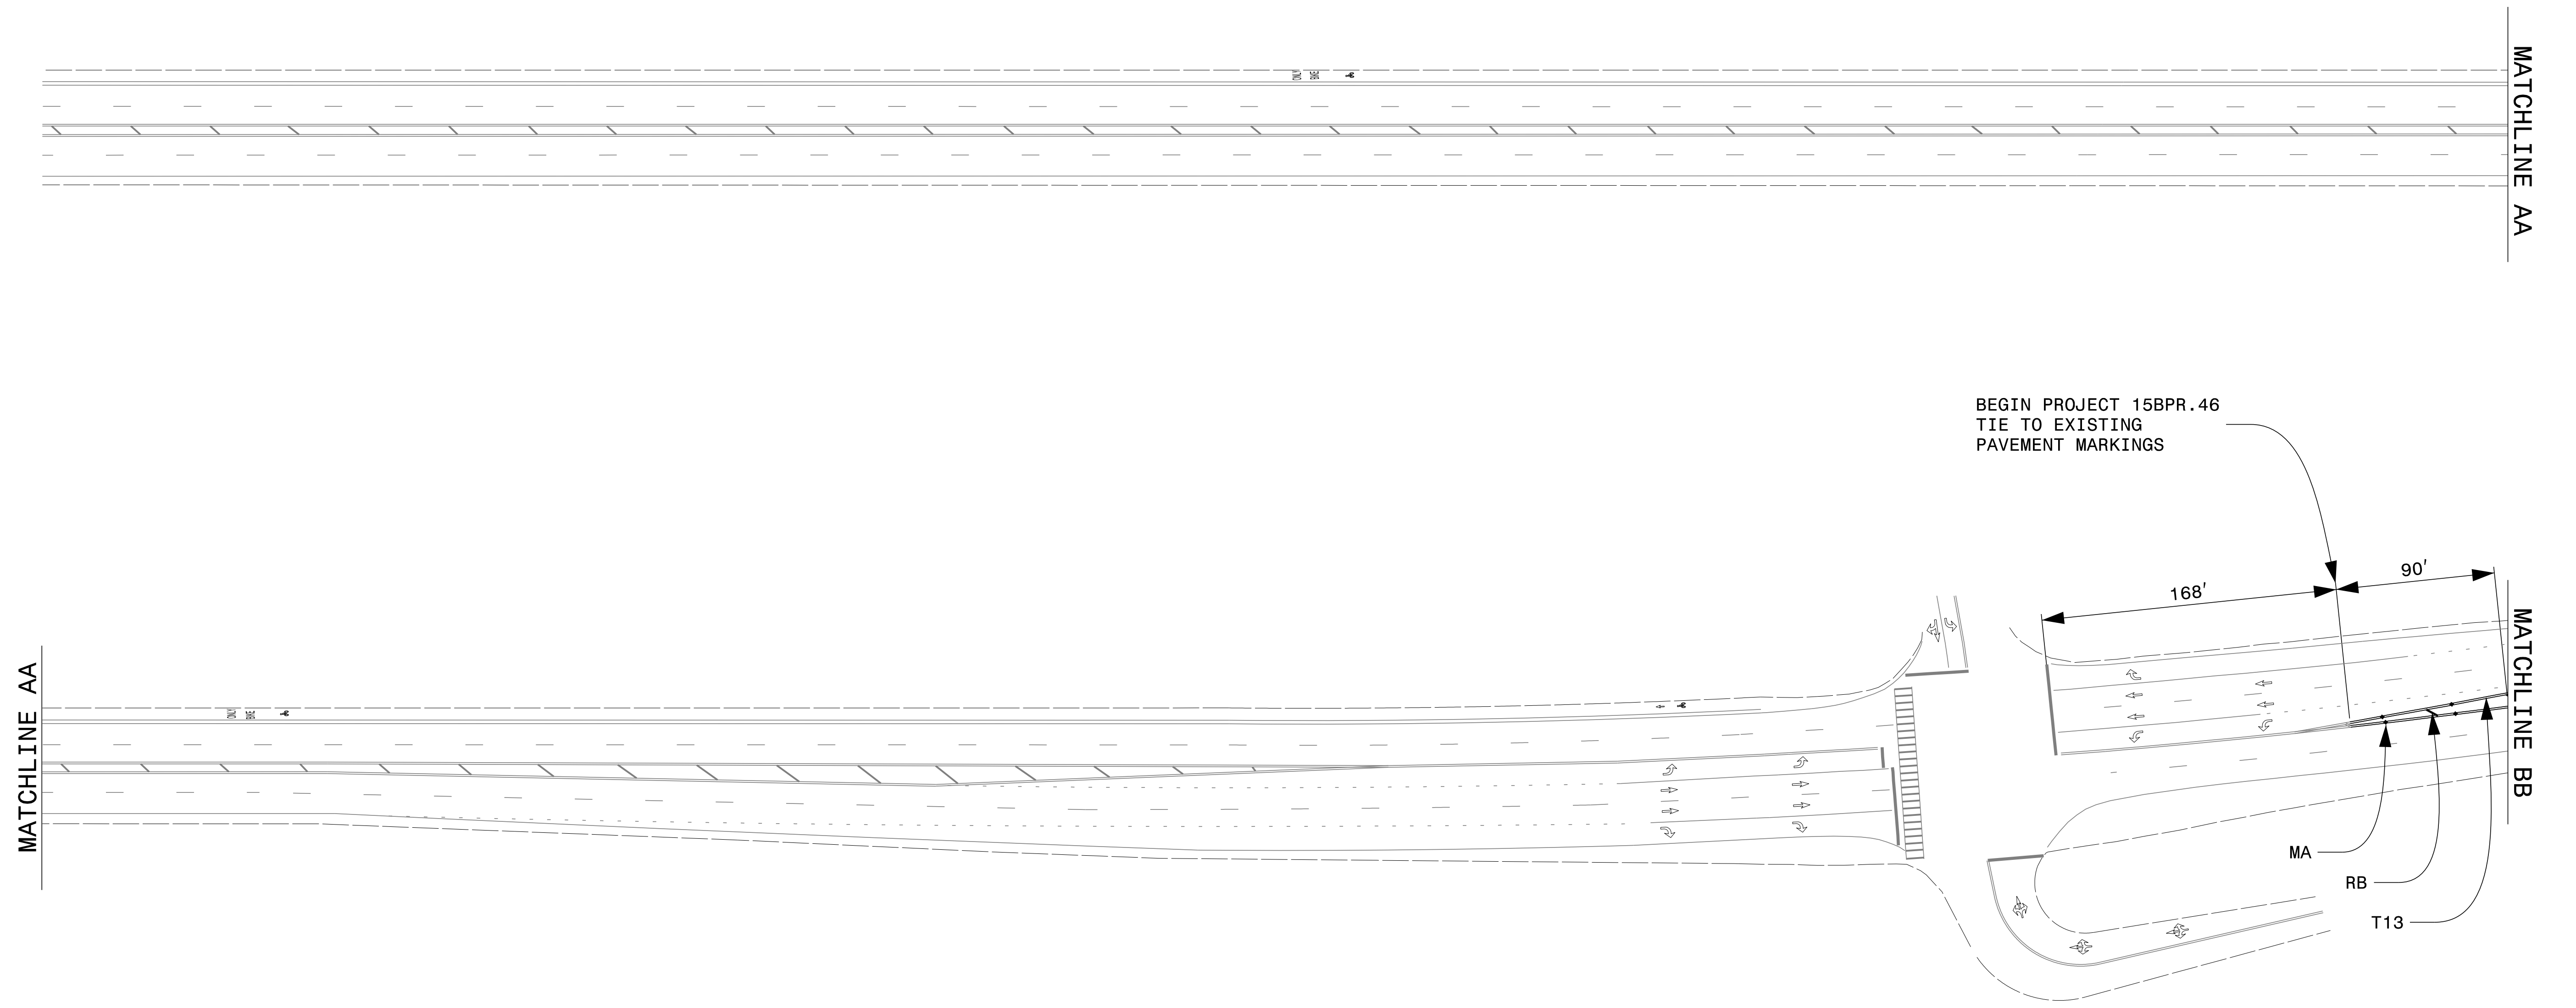


TIP NO. 15BPR.46	SHEET NO. PMP - 2
APPROVED: _____	
DATE: _____	
SEAL	
	
DOCUMENT NOT CONSIDERED FINAL UNLESS ALL SIGNATURES COMPLETED	

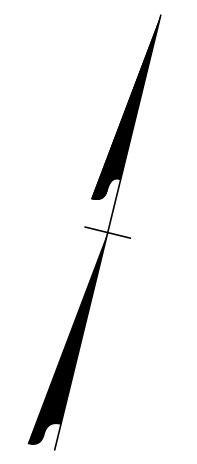

10/27/2021
15BPR.46_Sgn_PMP.dgn
User: jdebone

KCA
KISINGER CAMPO
& ASSOCIATES
301 FAYETTEVILLE ST., SUITE 1500
RALEIGH, NC 27601 (919) 882-7839
NC FIRM LICENSE: C-1506

PAVEMENT MARKING DETAIL
SHEET (1 OF 5)