


NV5
 NV5 ENGINEERS & CONSULTANTS, INC.
 6750 TRYON ROAD
 CARY, NC 27518
 P: 919.851.1912 www.NV5.com
 NC License # F-1333
 formerly COLN Engineers & Consultants

PROJECT REFERENCE NO. R-5014	SHEET NO. 17
R/W SHEET NO.	
ROADWAY DESIGN ENGINEER 3/20/2021 STEVE ANTHONY DRUM SEAL 017265 STATE ENGINEER	HYDRAULICS ENGINEER 3/19/2021 CRAIG A. FREEMAN JR. SEAL 39785 STATE ENGINEER
DOCUMENT NOT CONSIDERED FINAL UNLESS ALL SIGNATURES COMPLETED	

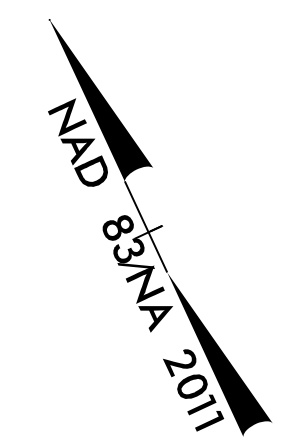

-L-
 PI Sta 209+11.27
 $\Delta = 62^{\circ}13'20.7"$ (LT)
 $D = 6^{\circ}05'00.0"$
 $L = 1,022.83'$
 $T = 568.41'$
 $R = 941.85'$
 $SE = EXIST.$
 $V = 50$ MPH

ALL CONSTRUCTION PERFORMED OUTSIDE OF THE EXISTING RIGHT OF WAY IS ALLOWED THROUGH SPECIAL USE PERMIT # USA 18 5700 16


NO CLAIM

(132)
 UNITED STATES DEPARTMENT OF INTERIOR
 DB 78 - PG 206

NO CLAIM

(133)
 UNITED STATES DEPARTMENT OF INTERIOR
 DB 78 - PG 206

ALL CONSTRUCTION PERFORMED OUTSIDE OF THE EXISTING RIGHT OF WAY IS ALLOWED THROUGH SPECIAL USE PERMIT # USA 18 5700 16

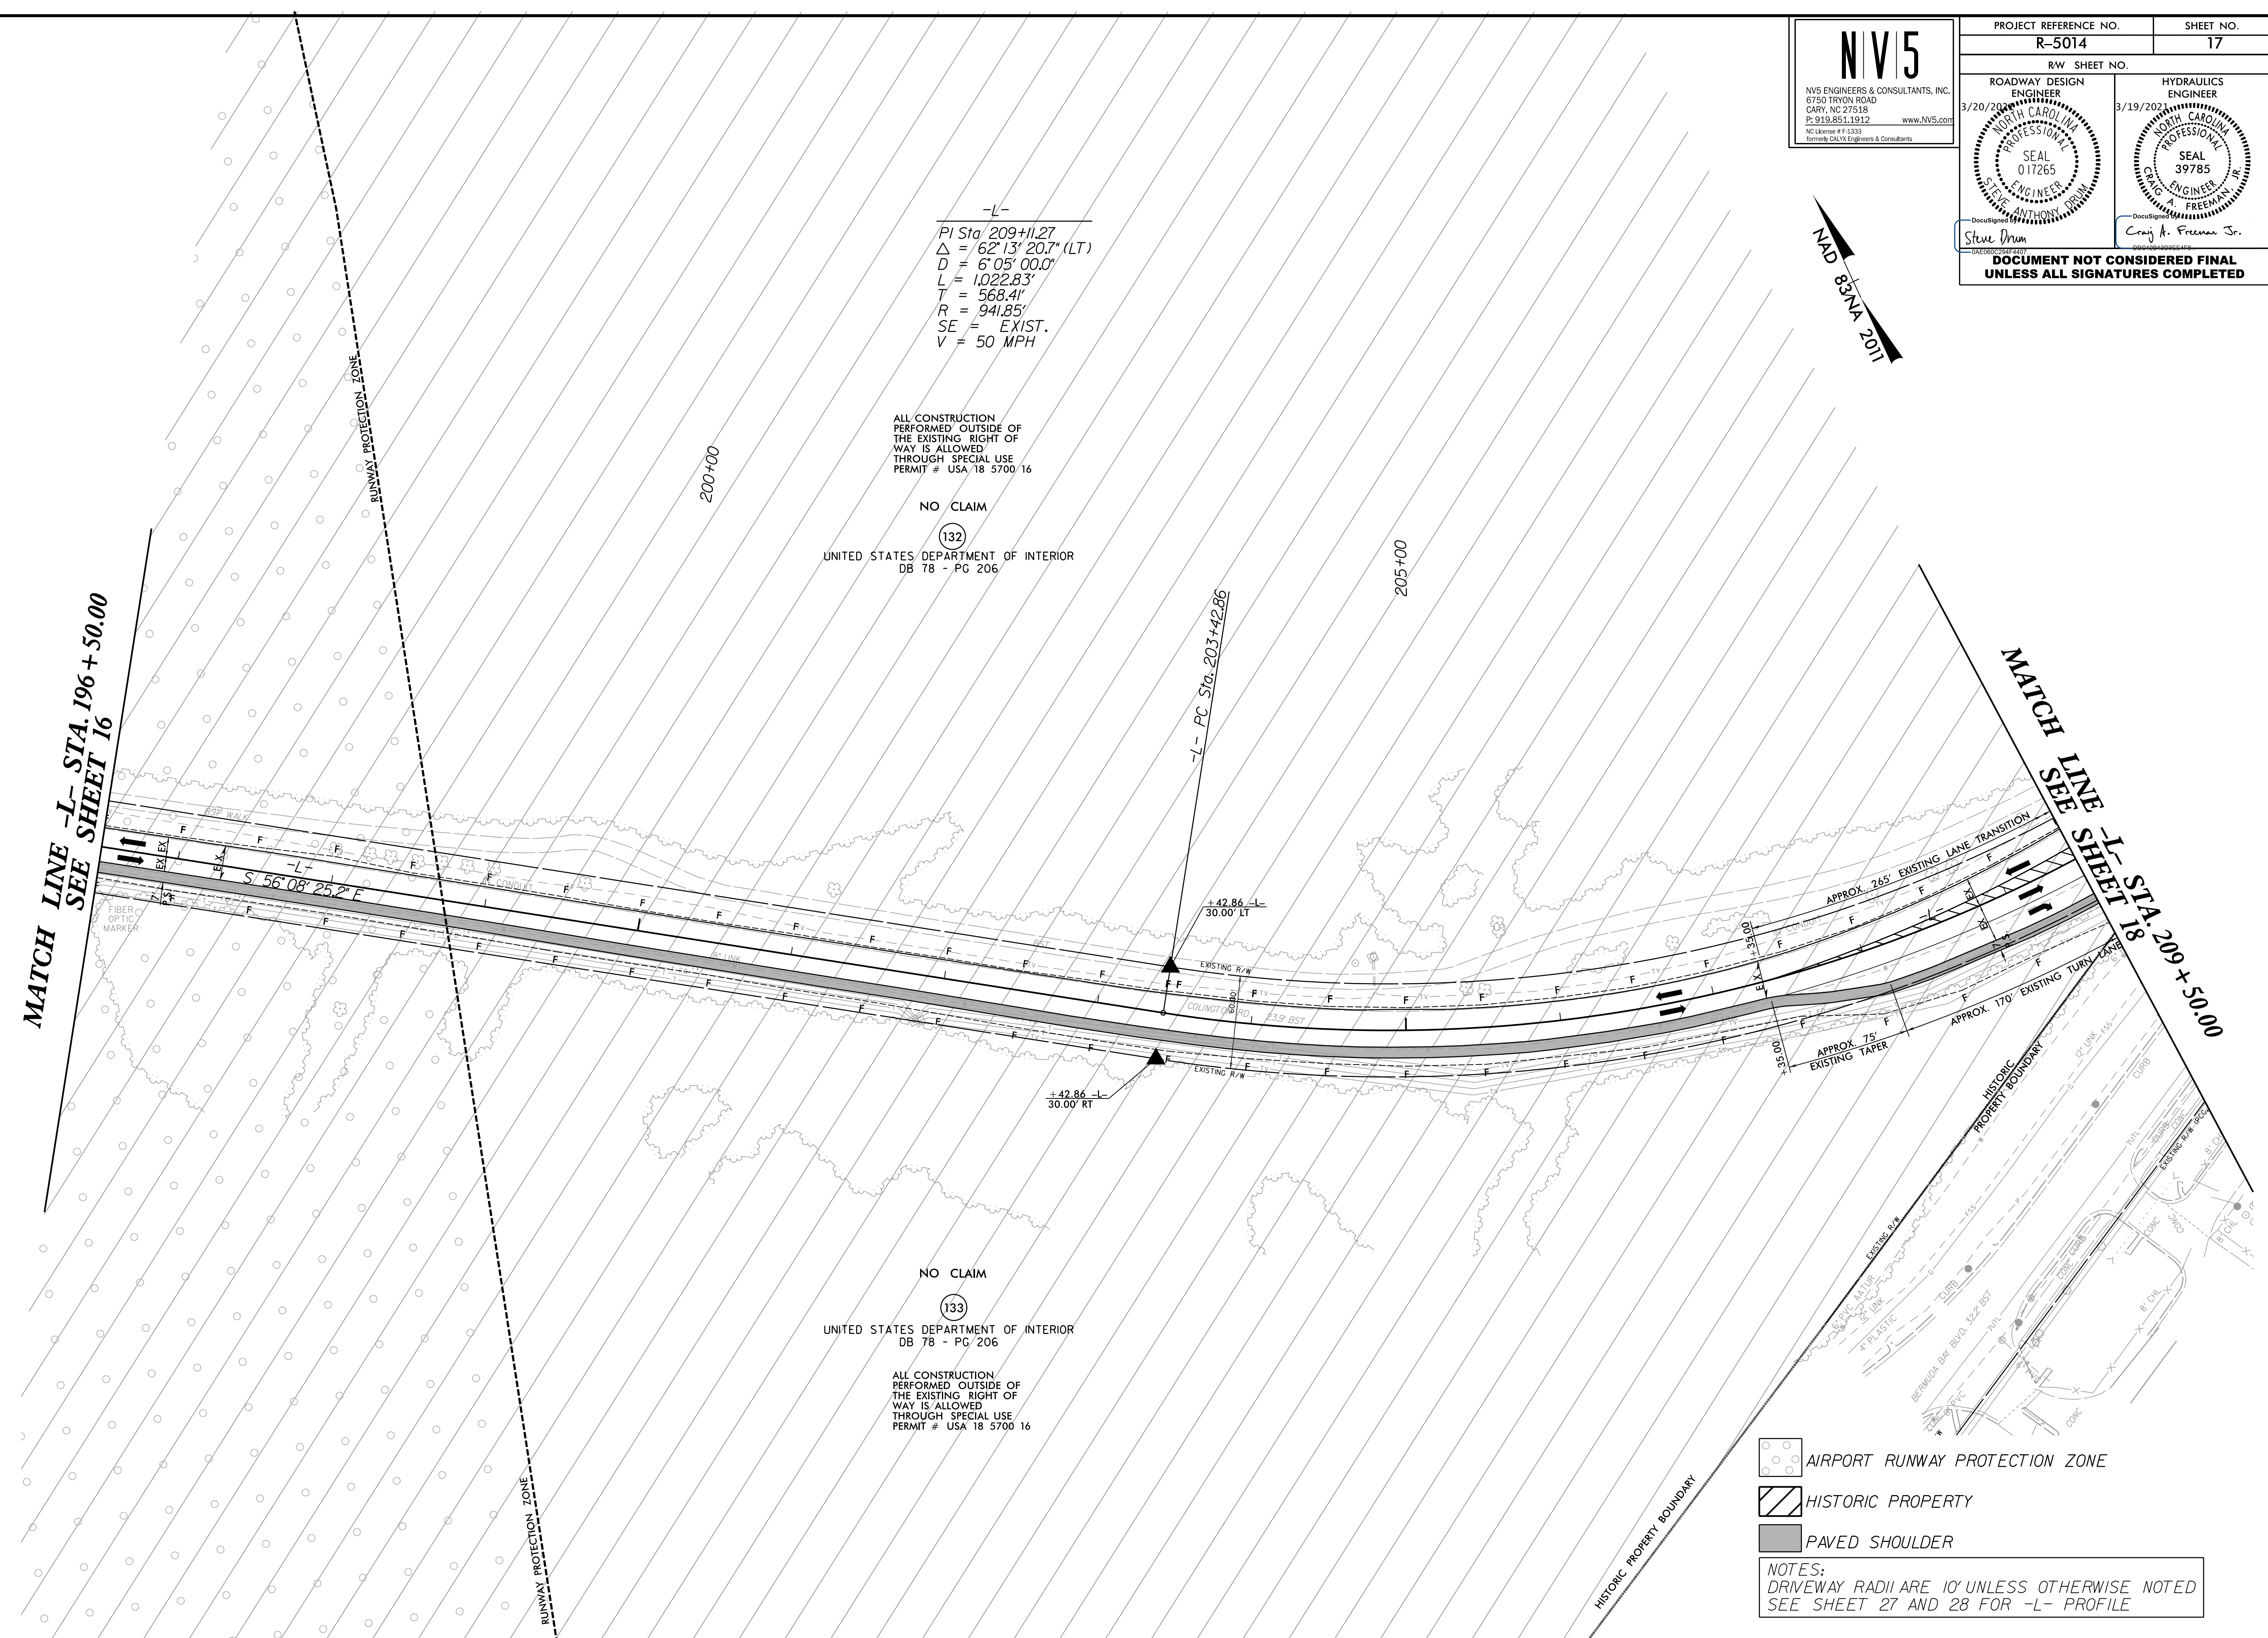

MATCH LINE -L- STA. 196 + 50.00
 SEE SHEET 16

MATCH LINE -L- STA. 209 + 50.00
 SEE SHEET 18

- AIRPORT RUNWAY PROTECTION ZONE
- HISTORIC PROPERTY
- PAVED SHOULDER

NOTES:
 DRIVEWAY RADII ARE 10' UNLESS OTHERWISE NOTED
 SEE SHEET 27 AND 28 FOR -L- PROFILE

8/17/99

3/16/2021
 C:\Users\psh\OneDrive\Documents\Projects\17.dgn