


5/28/99




PROJECT REFERENCE NO. R-5014	SHEET NO. 27
ROADWAY DESIGN ENGINEER 8/31/2021 NORTH CAROLINA PROFESSIONAL SEAL 017265 STEVE ANTHONY DROWN	HYDRAULICS ENGINEER 4/1/2021 NORTH CAROLINA PROFESSIONAL SEAL 39785 CRAIG A. FREEMAN JR.

DOCUMENT NOT CONSIDERED FINAL UNLESS ALL SIGNATURES COMPLETED

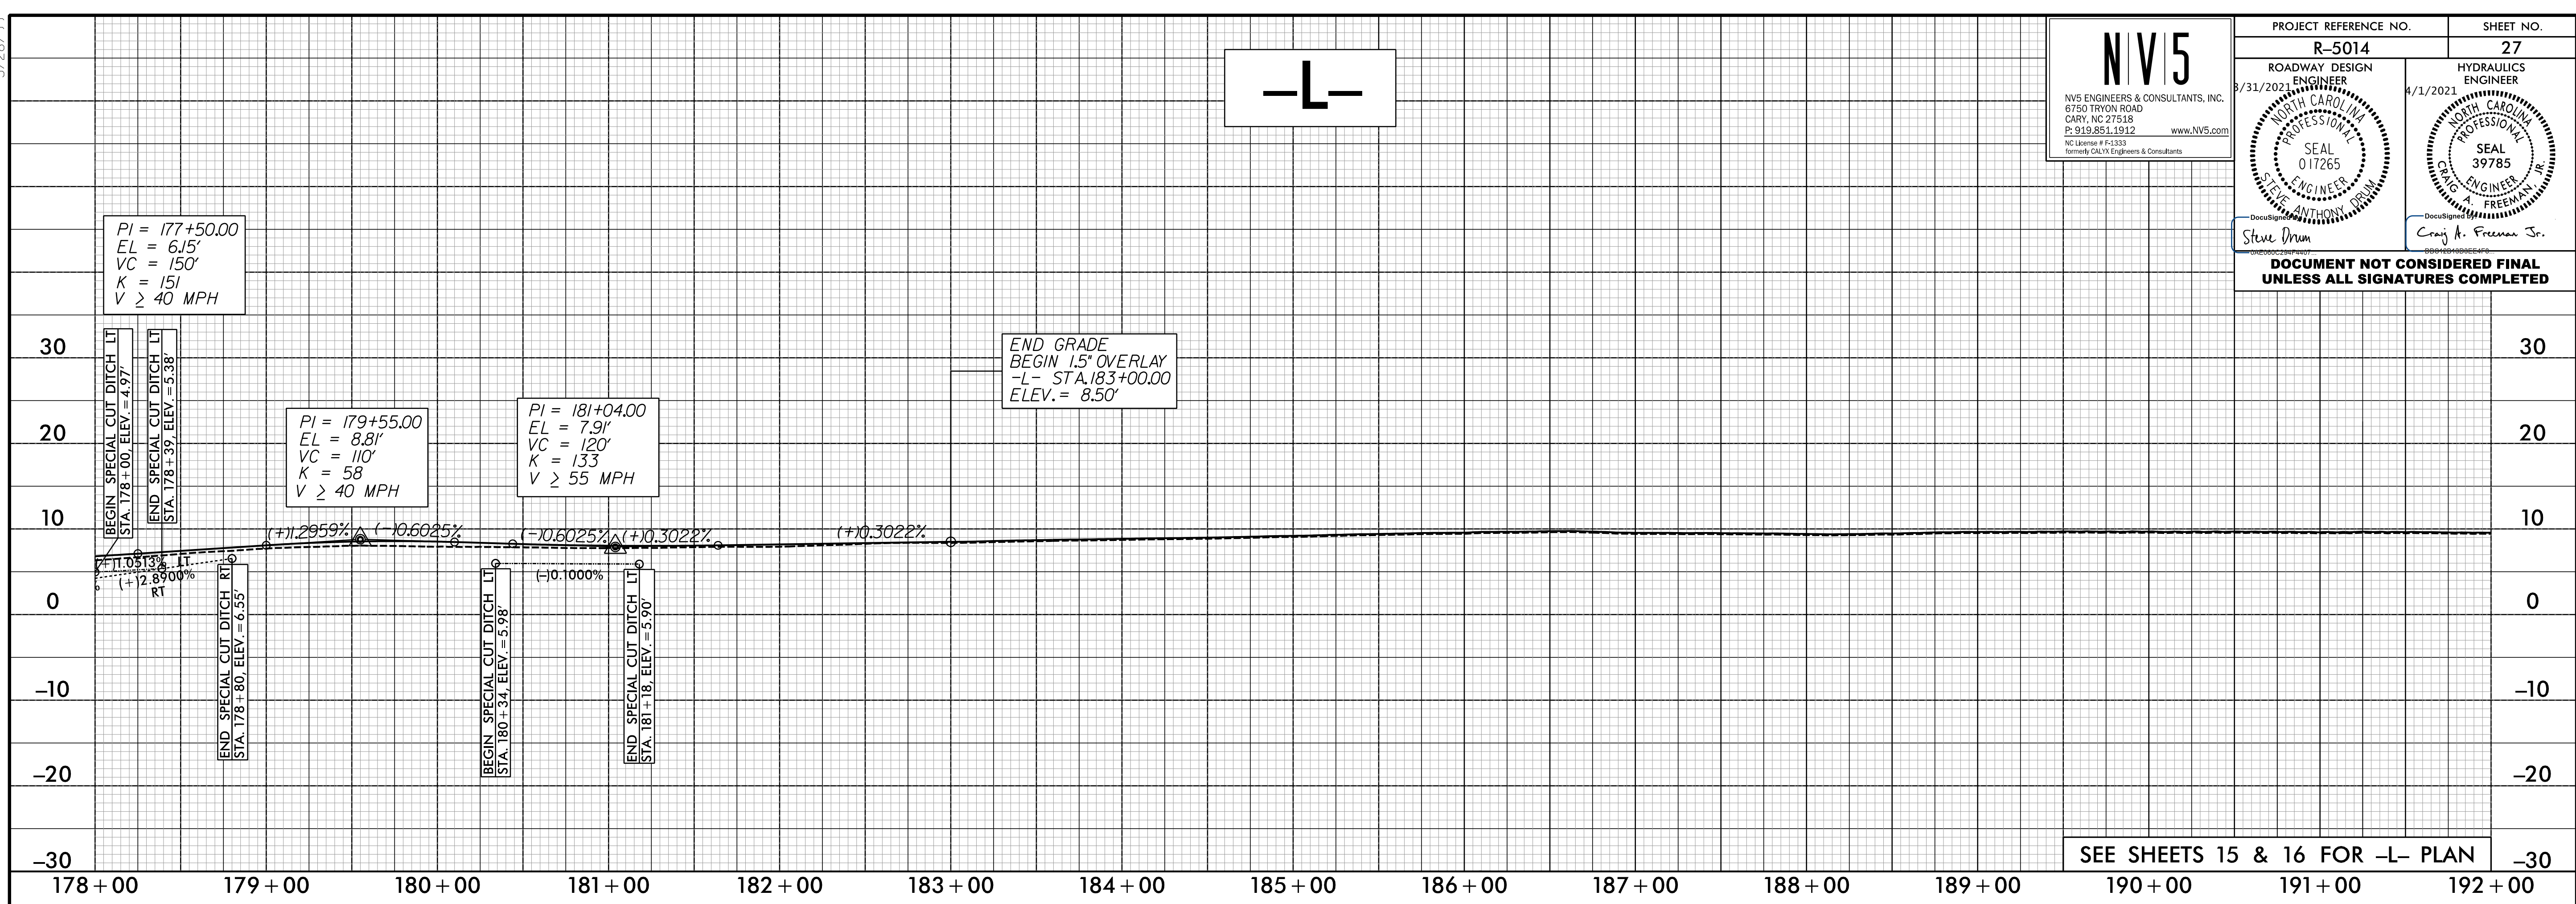

SEE SHEETS 15 & 16 FOR -L- PLAN

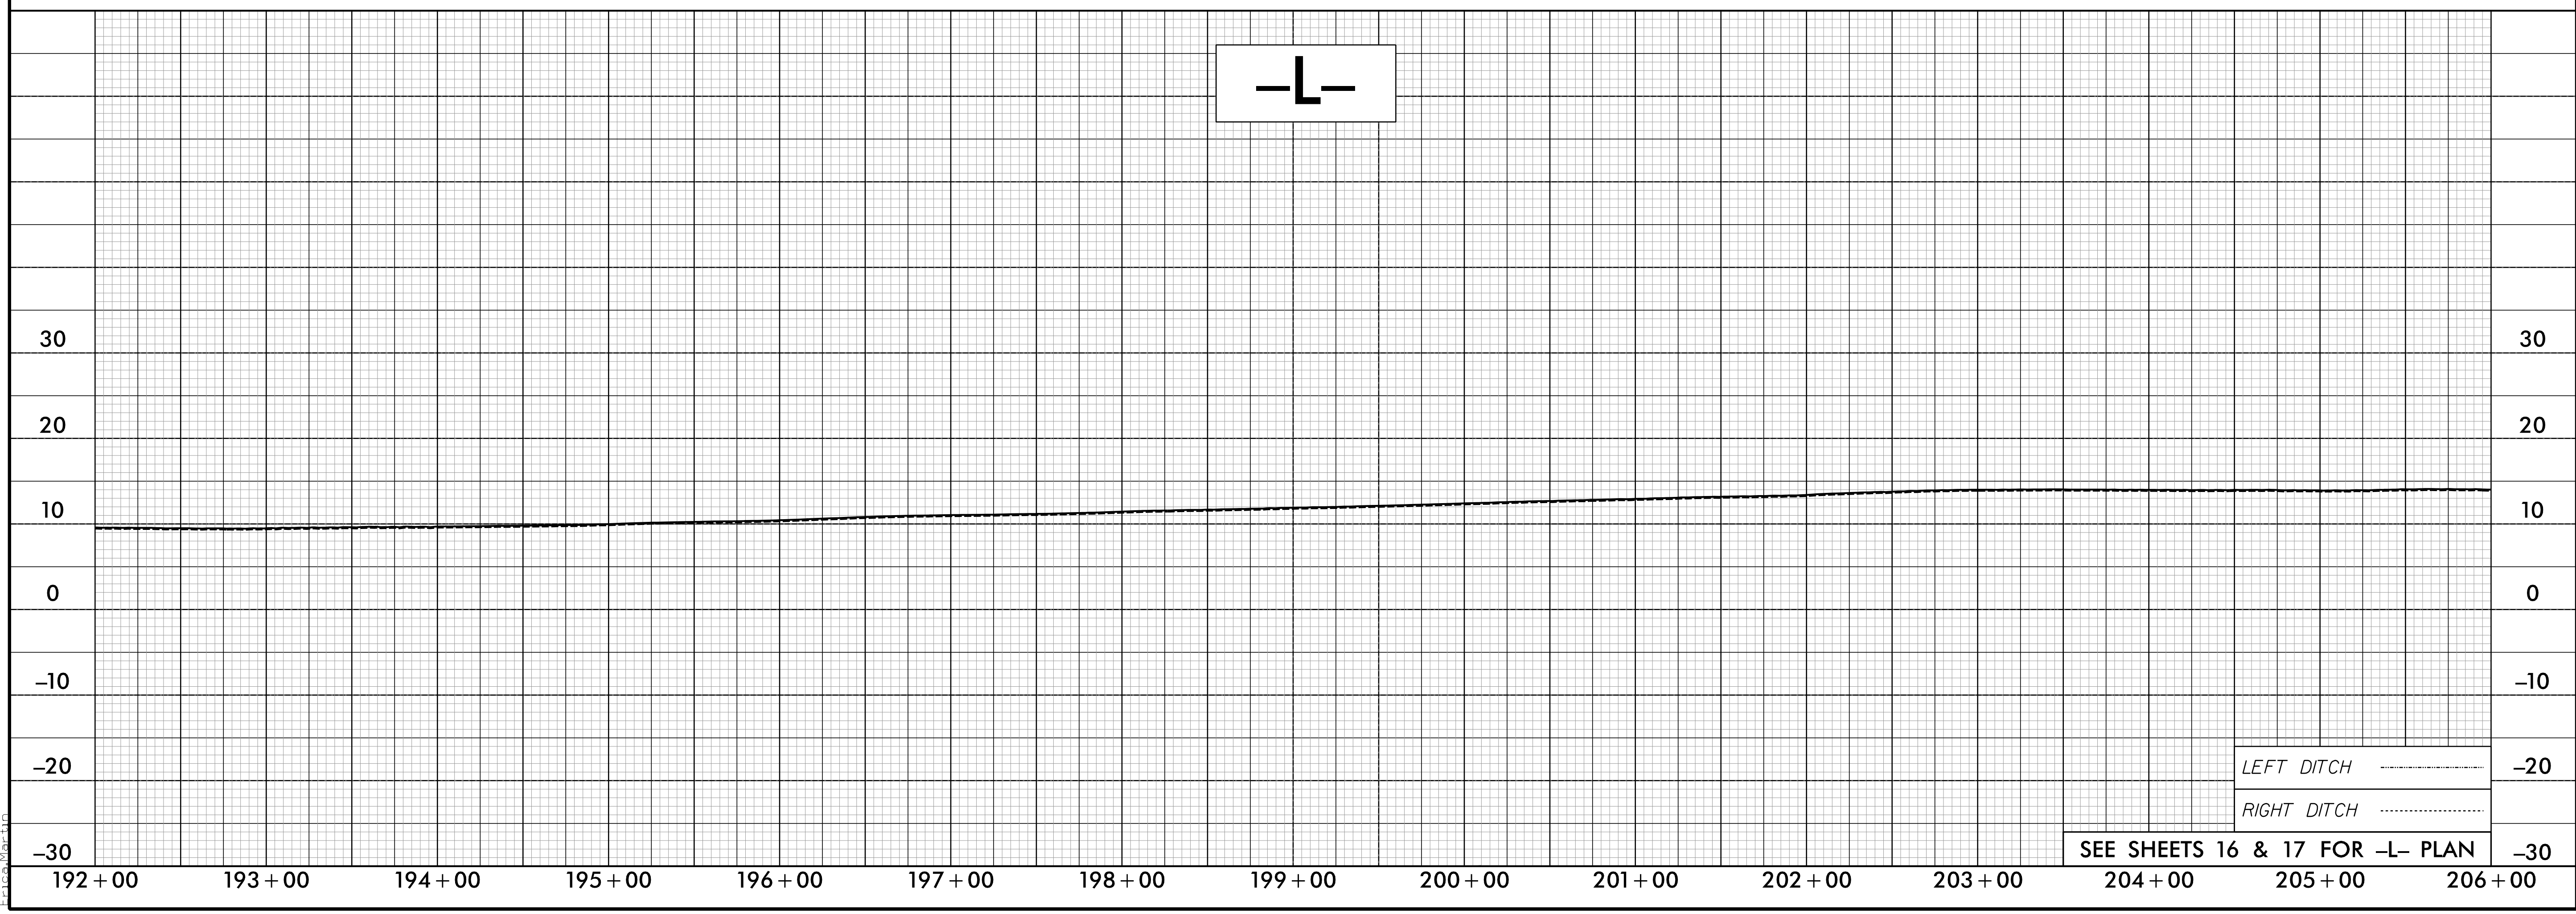

LEFT DITCH	-----	-20
RIGHT DITCH	-----	-20

SEE SHEETS 16 & 17 FOR -L- PLAN

3/31/2021
R:\Projects\N5014\rdy.p\1_27.dgn
E:\C:\Users\m... \Documents