



5/28/19

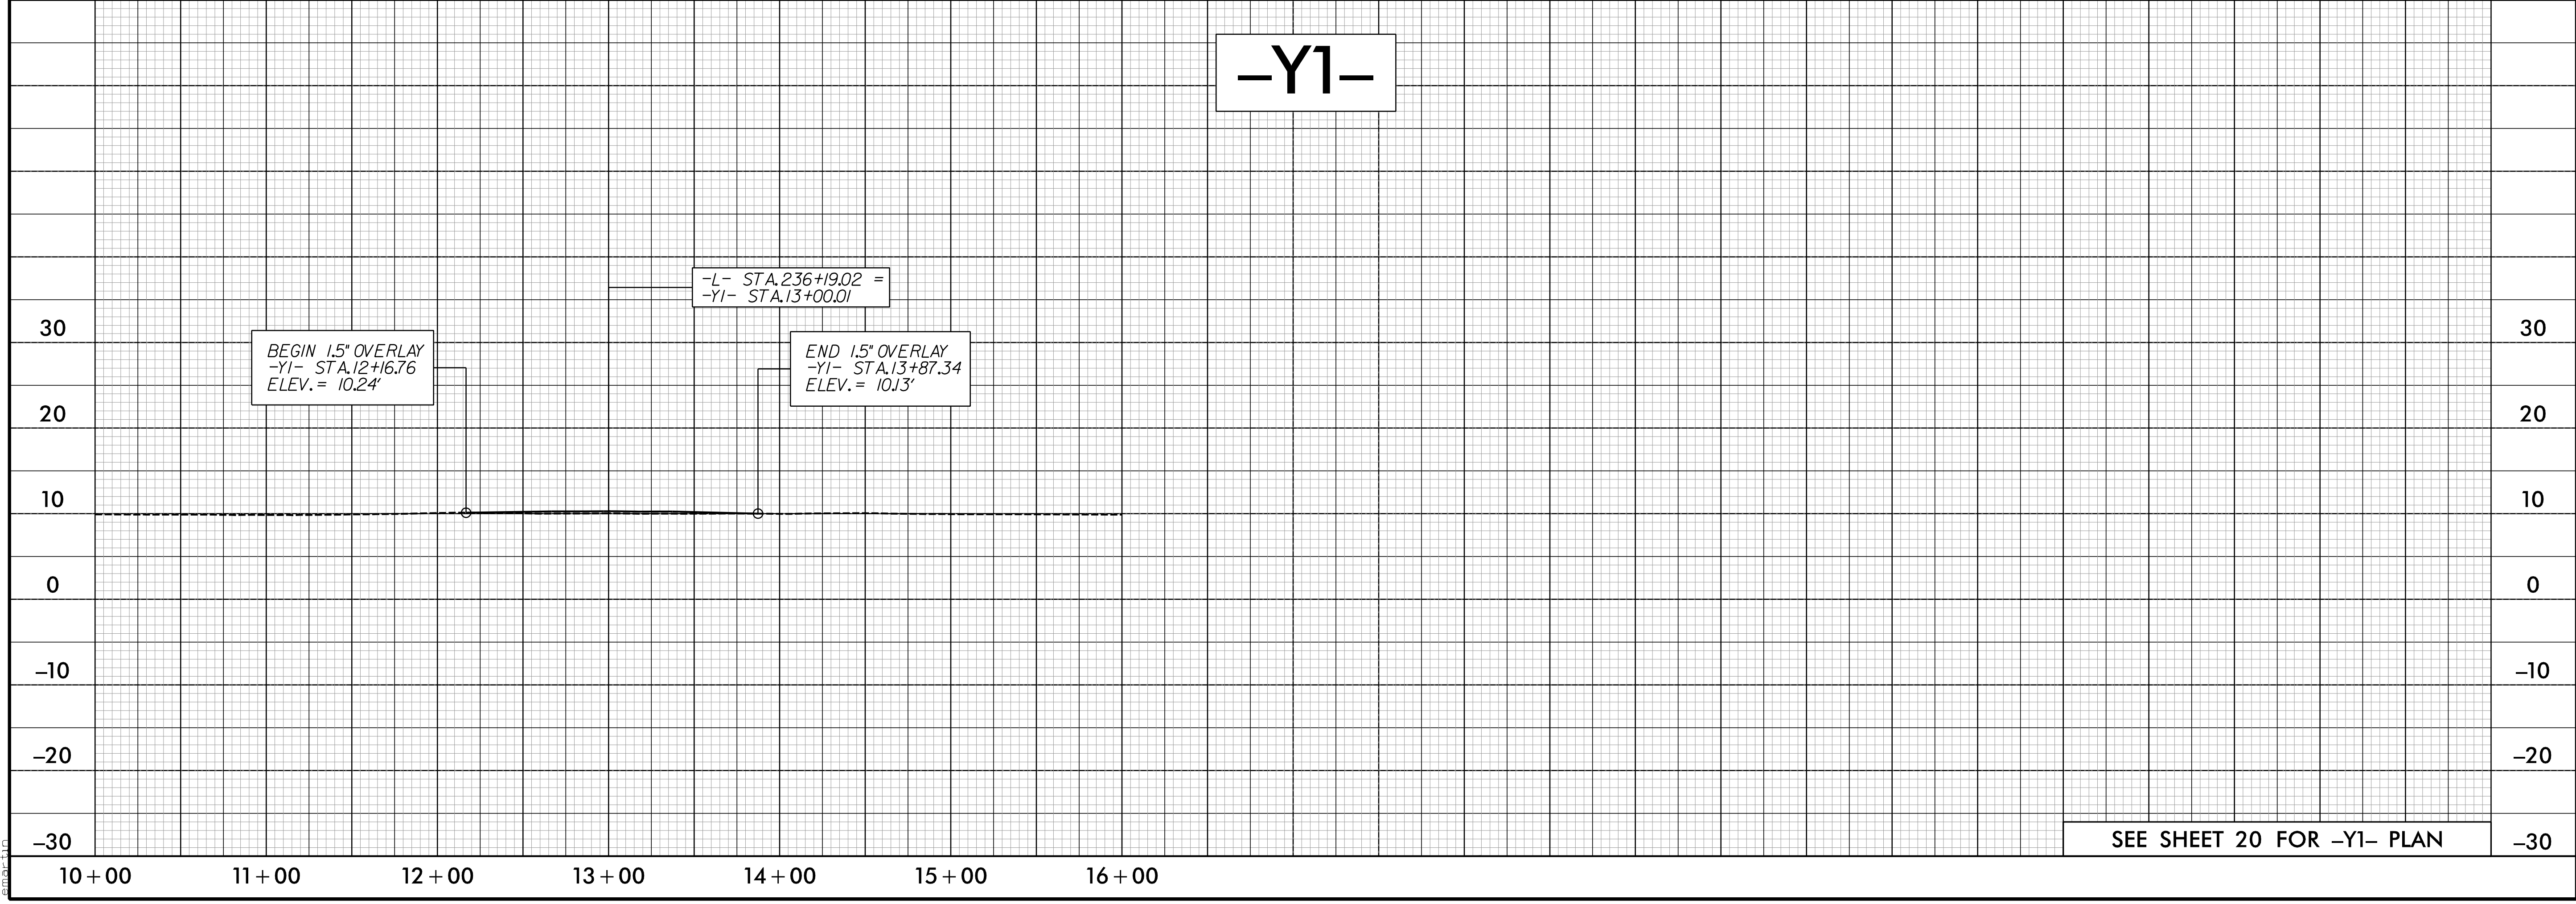

PROJECT REFERENCE NO. <b>R-5014</b>	SHEET NO. <b>29</b>
ROADWAY DESIGN 1/4/2019 ENGINEER	HYDRAULICS 1/4/2019 ENGINEER
6750 TRYON ROAD CARY, NC 27518 phone: 919.851.1912 CALYXEngineers.com NC License # F-1333 Formerly Huber Engineers & Consultants	SEAL 15759 SEAL 39785 NORTH CAROLINA PROFESSIONAL ENGINEER STEPHEN C. BROUDE NORTH CAROLINA PROFESSIONAL ENGINEER CRAIG A. FREEMAN JR.

DocuSigned by: Stephen C. Broude  
DocuSigned by: Craig A. Freeman Jr.  
**DOCUMENT NOT CONSIDERED FINAL UNLESS ALL SIGNATURES COMPLETED**

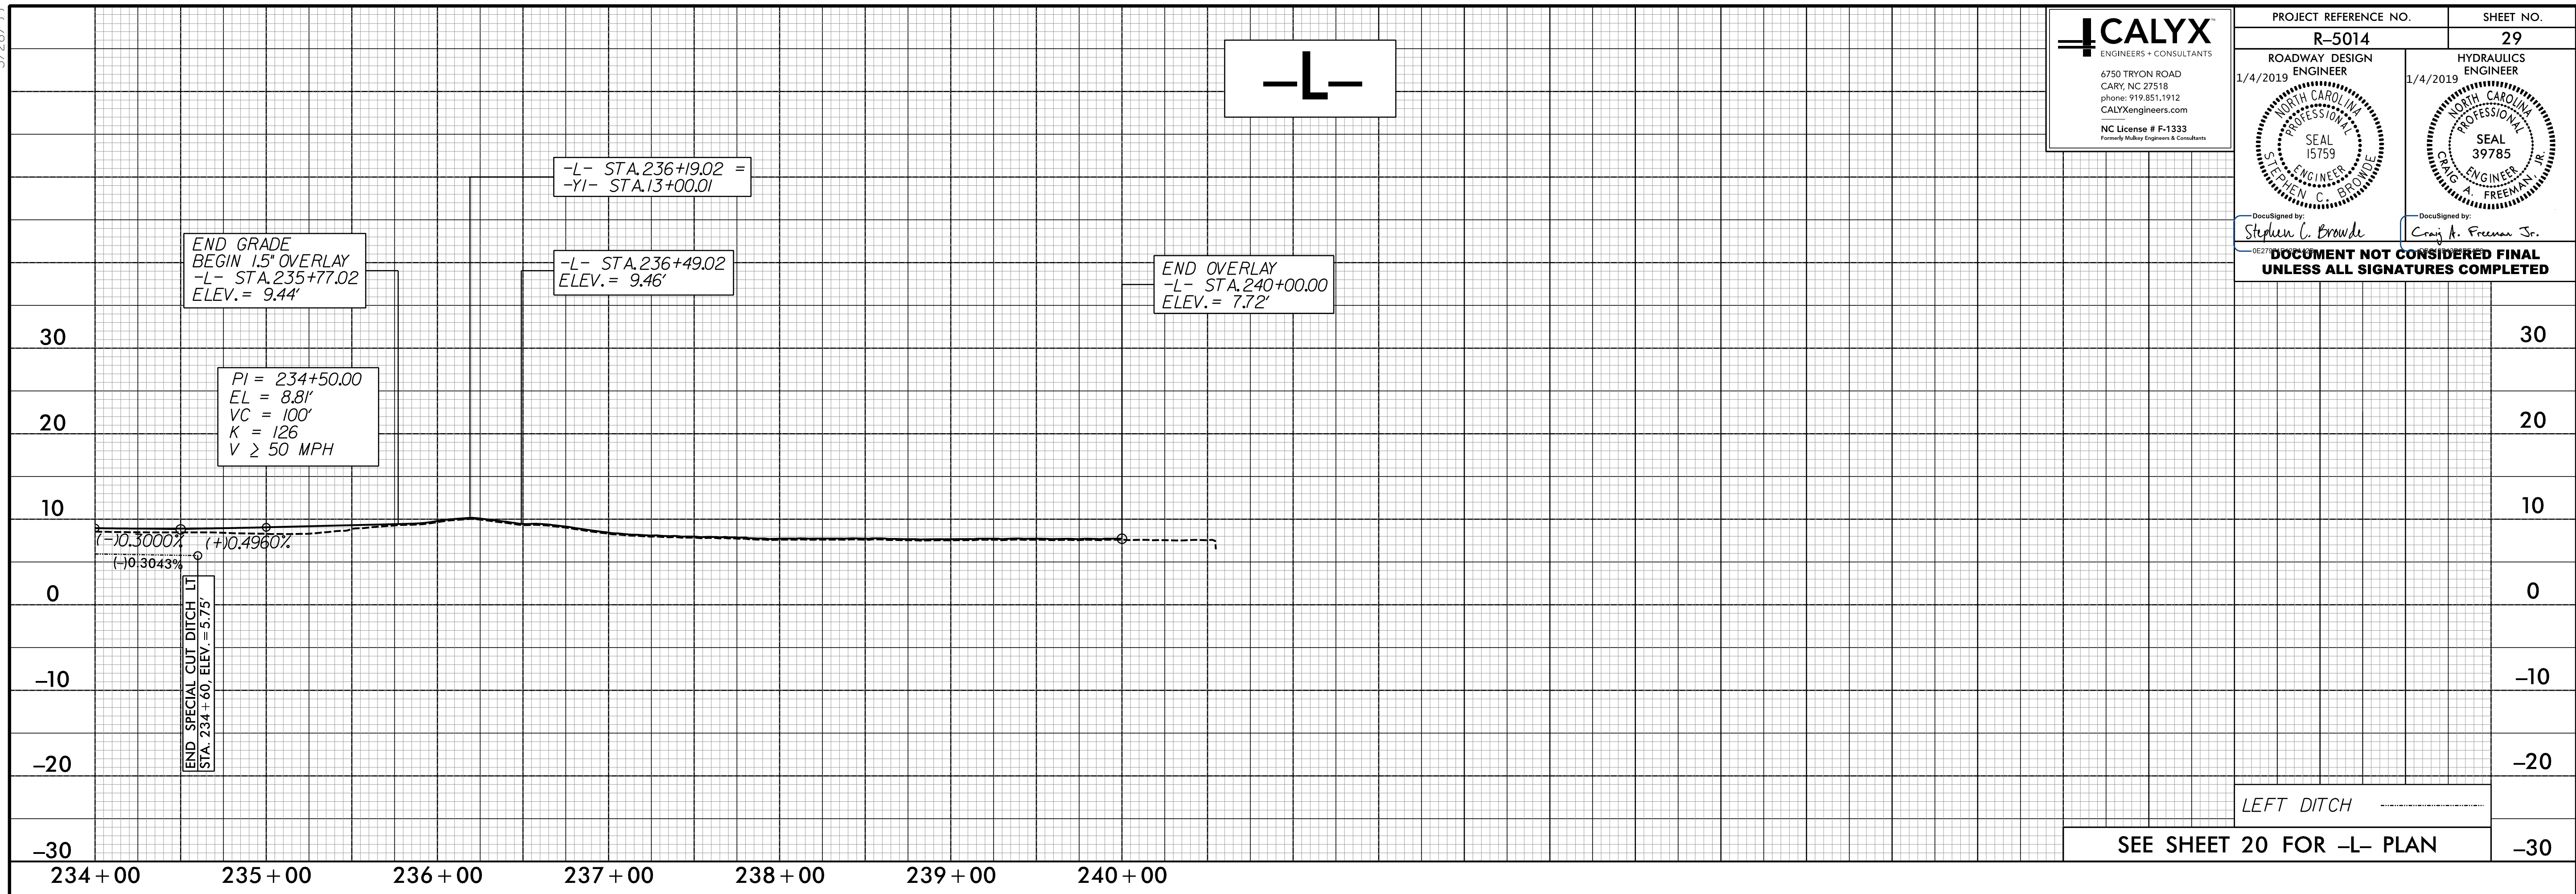

1/26/2018  
K:\Projects\2018\1905014\1905014.dwg  
1905014.dwg