



5/28/19

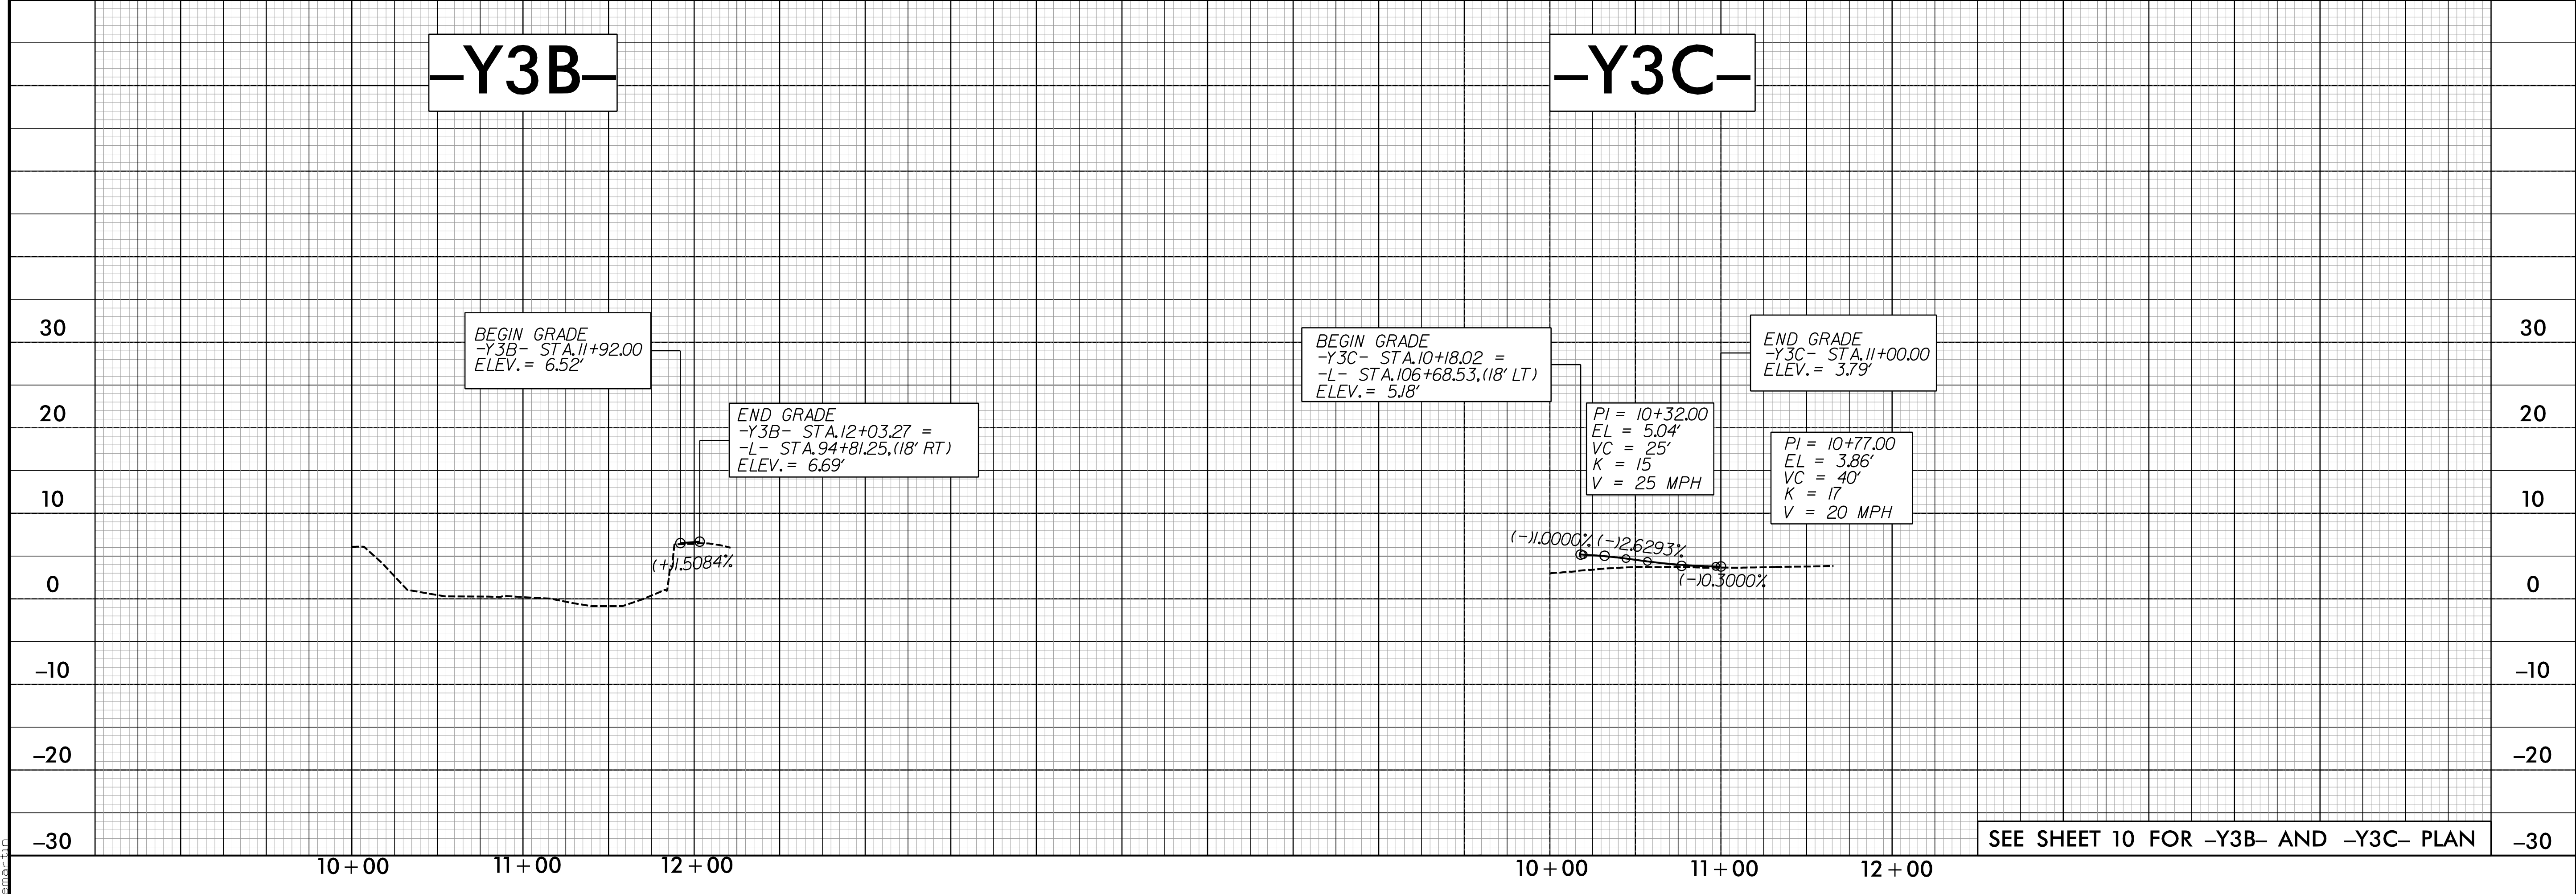

PROJECT REFERENCE NO. R-5014	SHEET NO. 31
ROADWAY DESIGN 1/4/2019 ENGINEER	HYDRAULICS 1/4/2019 ENGINEER
DocuSigned by: <i>Stephen C. Browde</i>	DocuSigned by: <i>Craig A. Freeman Jr.</i>

**DOCUMENT NOT CONSIDERED FINAL
UNLESS ALL SIGNATURES COMPLETED**

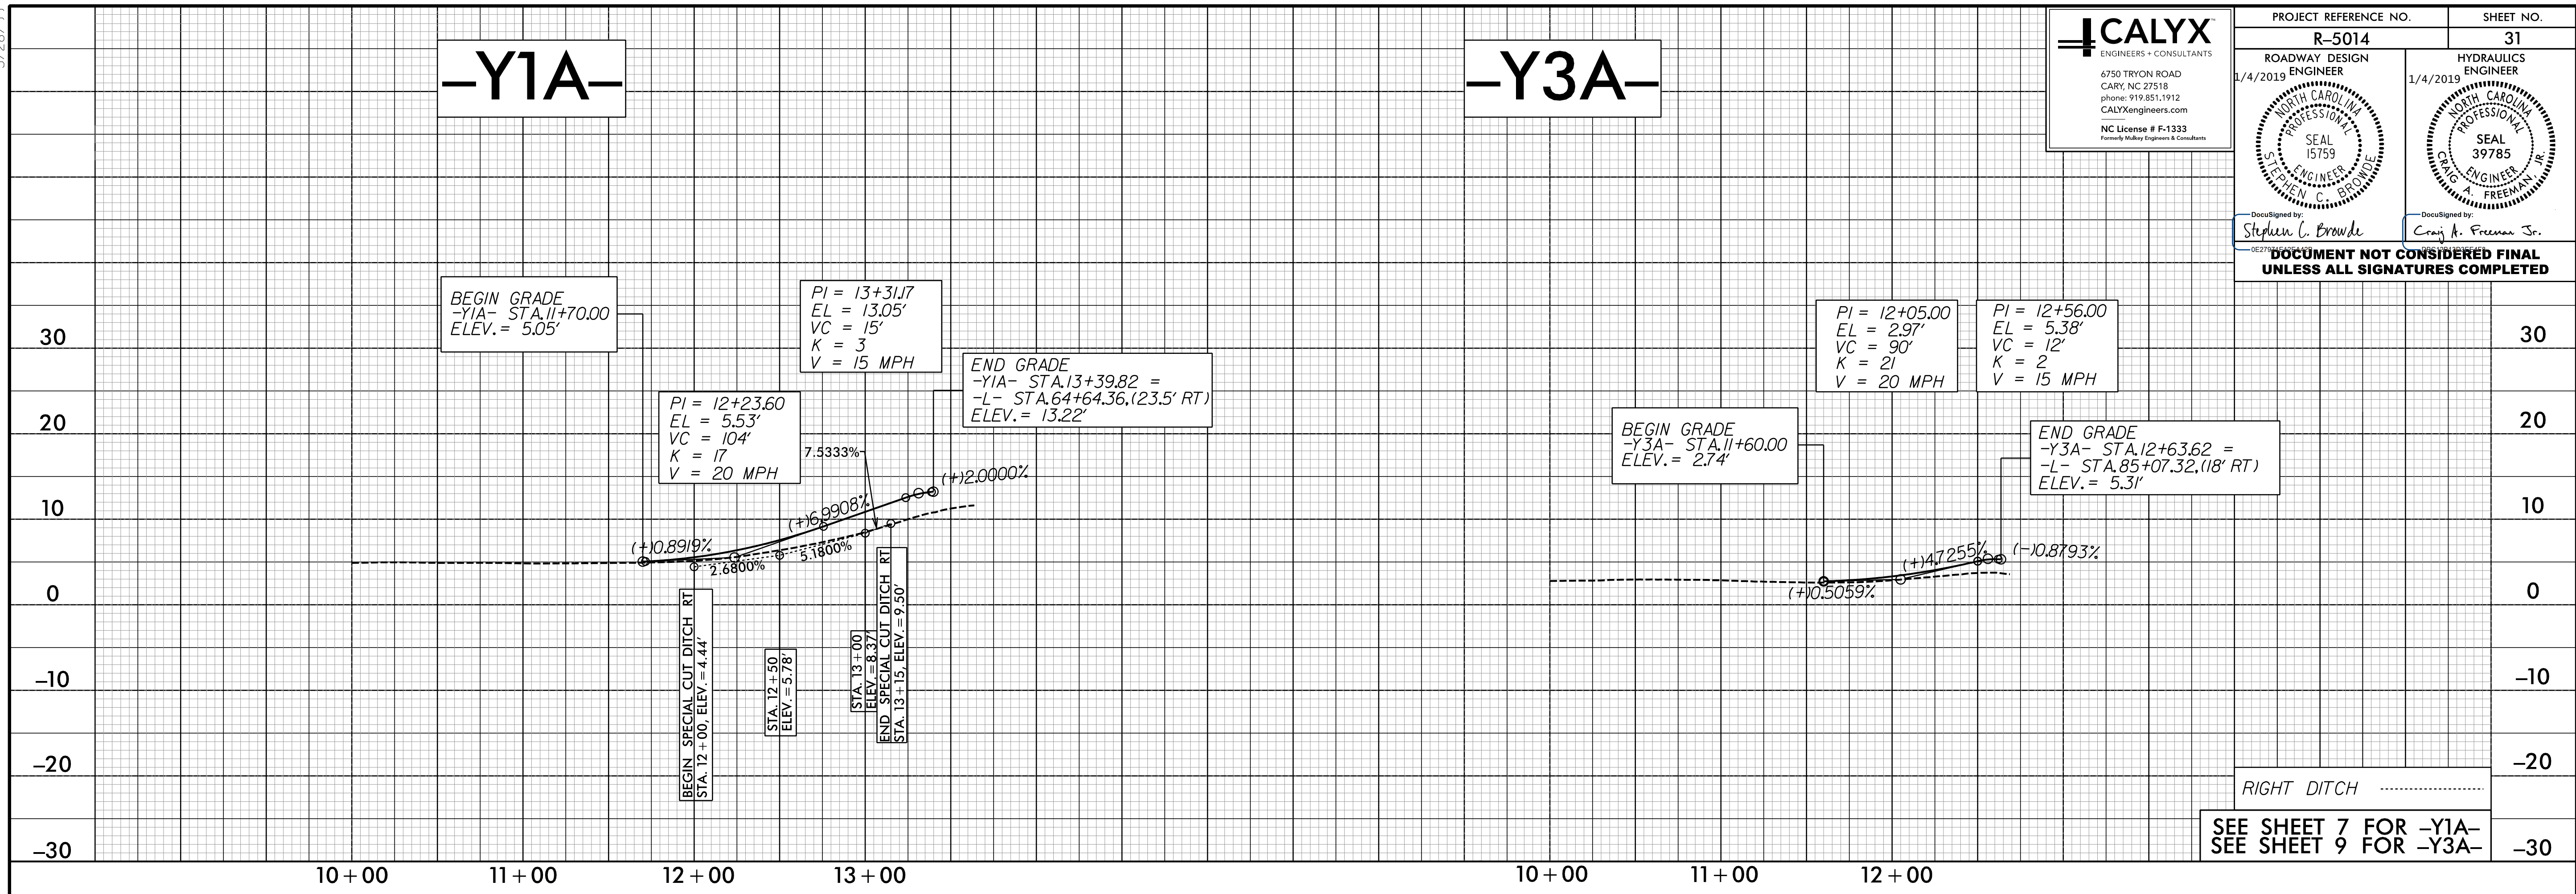

1/26/2018
R:\Projects\2018\5014\Roadway\Profile\5014_rdy_pf1_31.dgn