

FINAL PAVEMENT MARKING SCHEDULE

- T2 WHITE STOPBAR (24", 90 MIL)
- T3 WHITE CROSSWALK LINE (24", 90 MIL)

- T8 2 FT. - 6 FT./SP WHITE MINISKIP (4", 90 MIL)
- TC 10 FT. WHITE SKIP (4", 90 MIL)
- TD 3 FT. - 9 FT./SP WHITE MINISKIP (4", 90 MIL)
- TE WHITE SOLID LANE LINE (4", 90 MIL)
- TI YELLOW DOUBLE CENTER (4", 90 MIL)

- TA WHITE EDGELINE (4", 90 MIL)

- TN WHITE GORELINE (8", 90 MIL)
- TP YELLOW DIAGONAL (8", 90 MIL)

- TQ WHITE CROSSWALK LINE (8", 90 MIL)

- UA LEFT TURN ARROW (90 MIL)
- UB RIGHT TURN ARROW (90 MIL)
- UC STRAIGHT ARROW (90 MIL)
- UI ALPHANUMERIC CHAR. (90 MIL)
- UJ BICYCLE SYMBOL, HEATED-IN-PLACE (90 MIL)
- UK BICYCLE STRAIGHT ARROW, HEATED-IN-PLACE (90 MIL)
- UO BICYCLE LEFT ARROW, HEATED-IN-PLACE (90 MIL)


- MA PERMANENT RAISED MARKER YELLOW & YELLOW
- MB PERMANENT RAISED MARKER CRYSTAL & RED

3/26/2019
 G:\396782_caiyx-r-5014\N-5014-Traffic\Signing and Pavement Marking\CADD\Pavement Marking\R-5014_Sgn_PMP_02.dgn
 User:COL85144

APPROVED: *Samuel Coleman*
 DATE: 3/26/2019

SEAL

**DOCUMENT NOT CONSIDERED FINAL
 UNLESS ALL SIGNATURES COMPLETED**

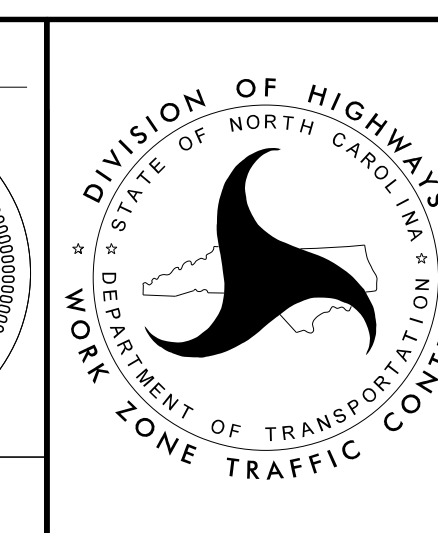

PAVEMENT MARKING
 SCHEDULE SHEET