

BEGIN TIP PROJECT R-5014
-L- STA 11+00

15+00

-L- STA. 12+00+/-

-L- COLINGTON RD

TA


TI

20+00


ISLAND DR

MATCHLINE -L- STA 23+00 SEE PMP-04


01/04/19
G:\396782_Colynx-R-5014\N-5014-Traffic\Signing and Pavement Marking\CADD\Pavement Marking\R-5014_Sgn_PMP_03.dgn
User:COLL85144

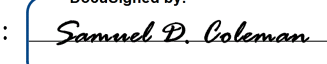APPROVED: 
DocuSigned by:
Samuel D. Coleman
F30C814C54B3430...

DATE: 1/4/2019

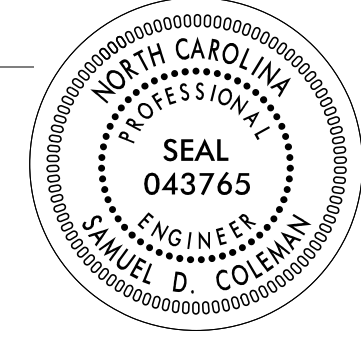

**DOCUMENT NOT CONSIDERED FINAL
UNLESS ALL SIGNATURES COMPLETED**

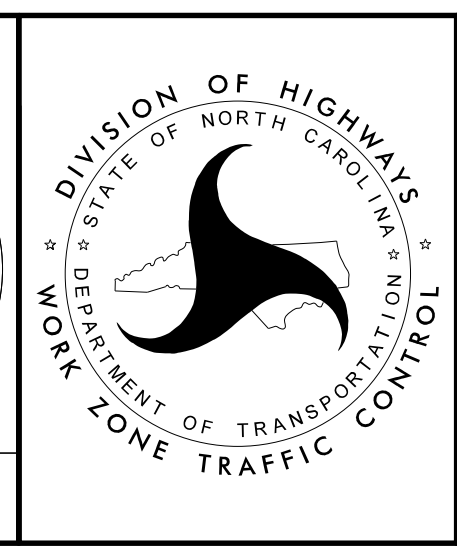

**PAVEMENT MARKING
DETAIL**