


01/04/19  
G:\396782\_Colixx-R-5014\R-5014-Traffic\Signing and Pavement Marking\CADD\Pavement Marking\R-5014\_Sgn\_PMP\_07.dgn  
User:COL85144

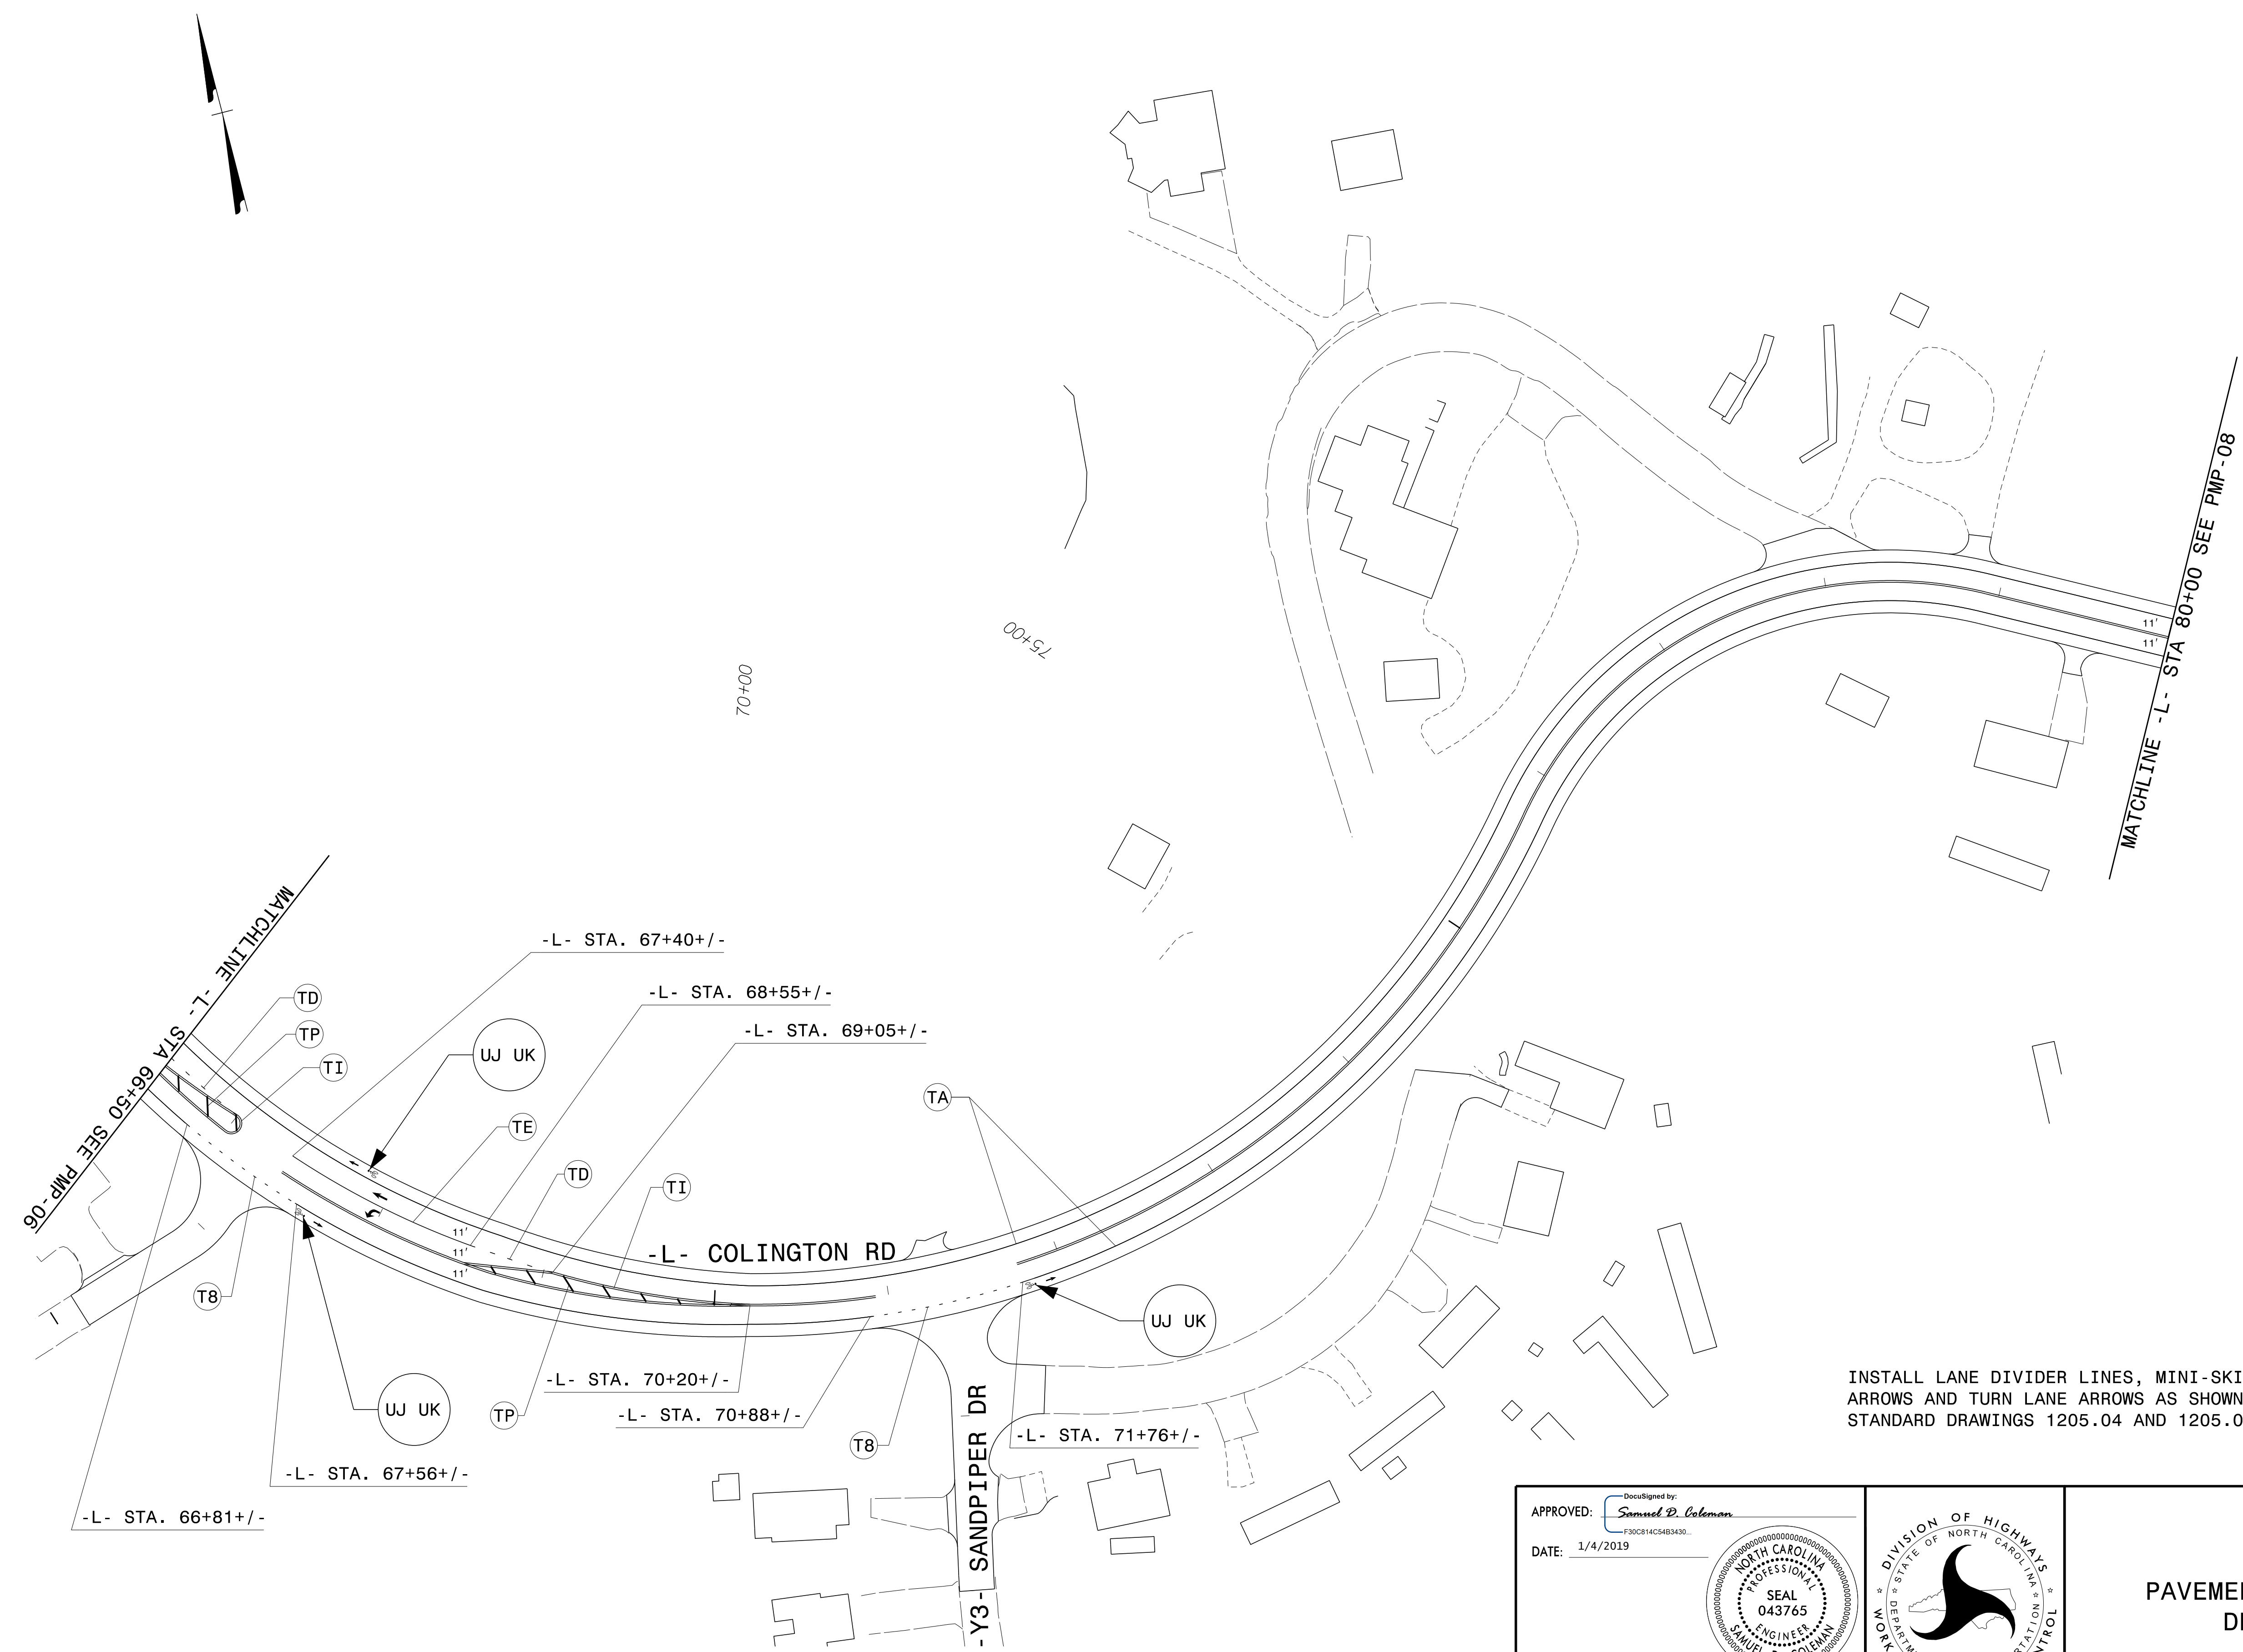


INSTALL LANE DIVIDER LINES, MINI-SKIPS, THRU LANE ARROWS AND TURN LANE ARROWS AS SHOWN ON ROADWAY STANDARD DRAWINGS 1205.04 AND 1205.05.

APPROVED: *Samuel D. Coleman*  
DocuSigned by:  
F30C814C5483430

DATE: 1/4/2019

**SEAL**  
 043765  
 ENGINEER  
 SAMUEL D. COLEMAN

**DOCUMENT NOT CONSIDERED FINAL  
 UNLESS ALL SIGNATURES COMPLETED**

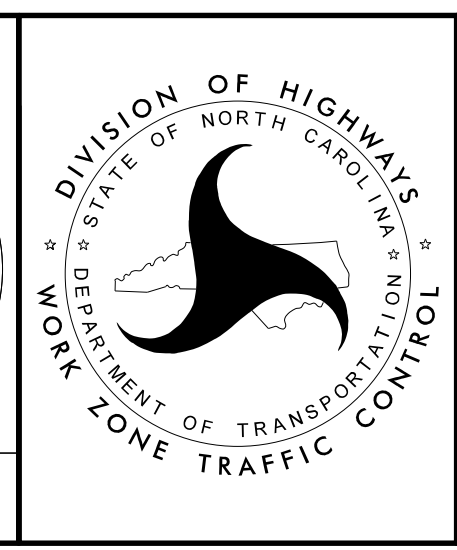

**PAVEMENT MARKING  
 DETAIL**