




INSTALL LANE DIVIDER LINES, MINI-SKIPS, THRU LANE ARROWS AND TURN LANE ARROWS AS SHOWN ON ROADWAY STANDARD DRAWINGS 1205.04 AND 1205.05.

01/04/19  
 G:\396782\_Colixx-R-5014\Traffic\Signing and Pavement Marking\CADD\Pavement Marking\R-5014\_Sgn\_PMP\_09.dgn  
 User:COL85144

APPROVED: *Samuel D. Coleman*  
 DATE: 1/4/2019

DocuSigned by:  
 Samuel D. Coleman  
 F30C814C5483430

**DOCUMENT NOT CONSIDERED FINAL  
 UNLESS ALL SIGNATURES COMPLETED**

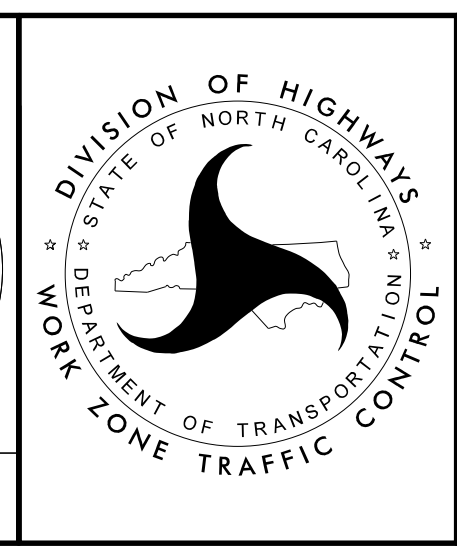

**PAVEMENT MARKING  
 DETAIL**