


** TIE TO EXISTING MARKINGS

INSTALL LANE DIVIDER LINES, MINI-SKIPS, THRU LANE ARROWS AND TURN LANE ARROWS AS SHOWN ON ROADWAY STANDARD DRAWINGS 1205.04 AND 1205.05.

01/04/19 G:\396782_Colynx-R-5014\N-5014-Traffic\Signing and Pavement Marking\CADD\Pavement Marking\R-5014_Sgn_PMP_IB.dgn User:COL85144

APPROVED: *Samuel D. Coleman*
DATE: 1/4/2019

DOCUMENT NOT CONSIDERED FINAL UNLESS ALL SIGNATURES COMPLETED

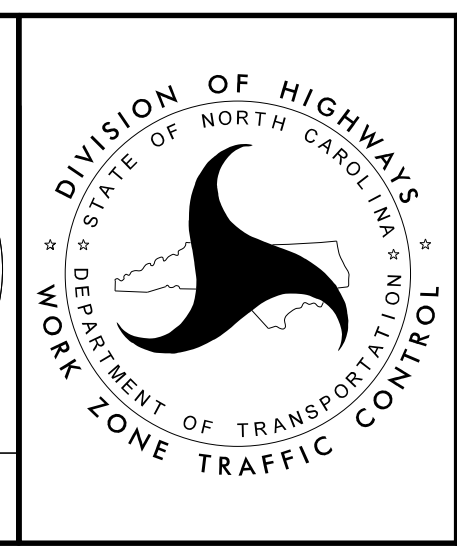

PAVEMENT MARKING
DETAIL