



NOTE:
PLACE TEMPORARY ROCK SEDIMENT DAMS TYPE - B AND TEMPORARY ROCK SILT CHECKS TYPE - A AT DRAINAGE OUTLETS.

CLEARING AND GRUBBING EROSION CONTROL FOR CONSTRUCTION SHEET 15

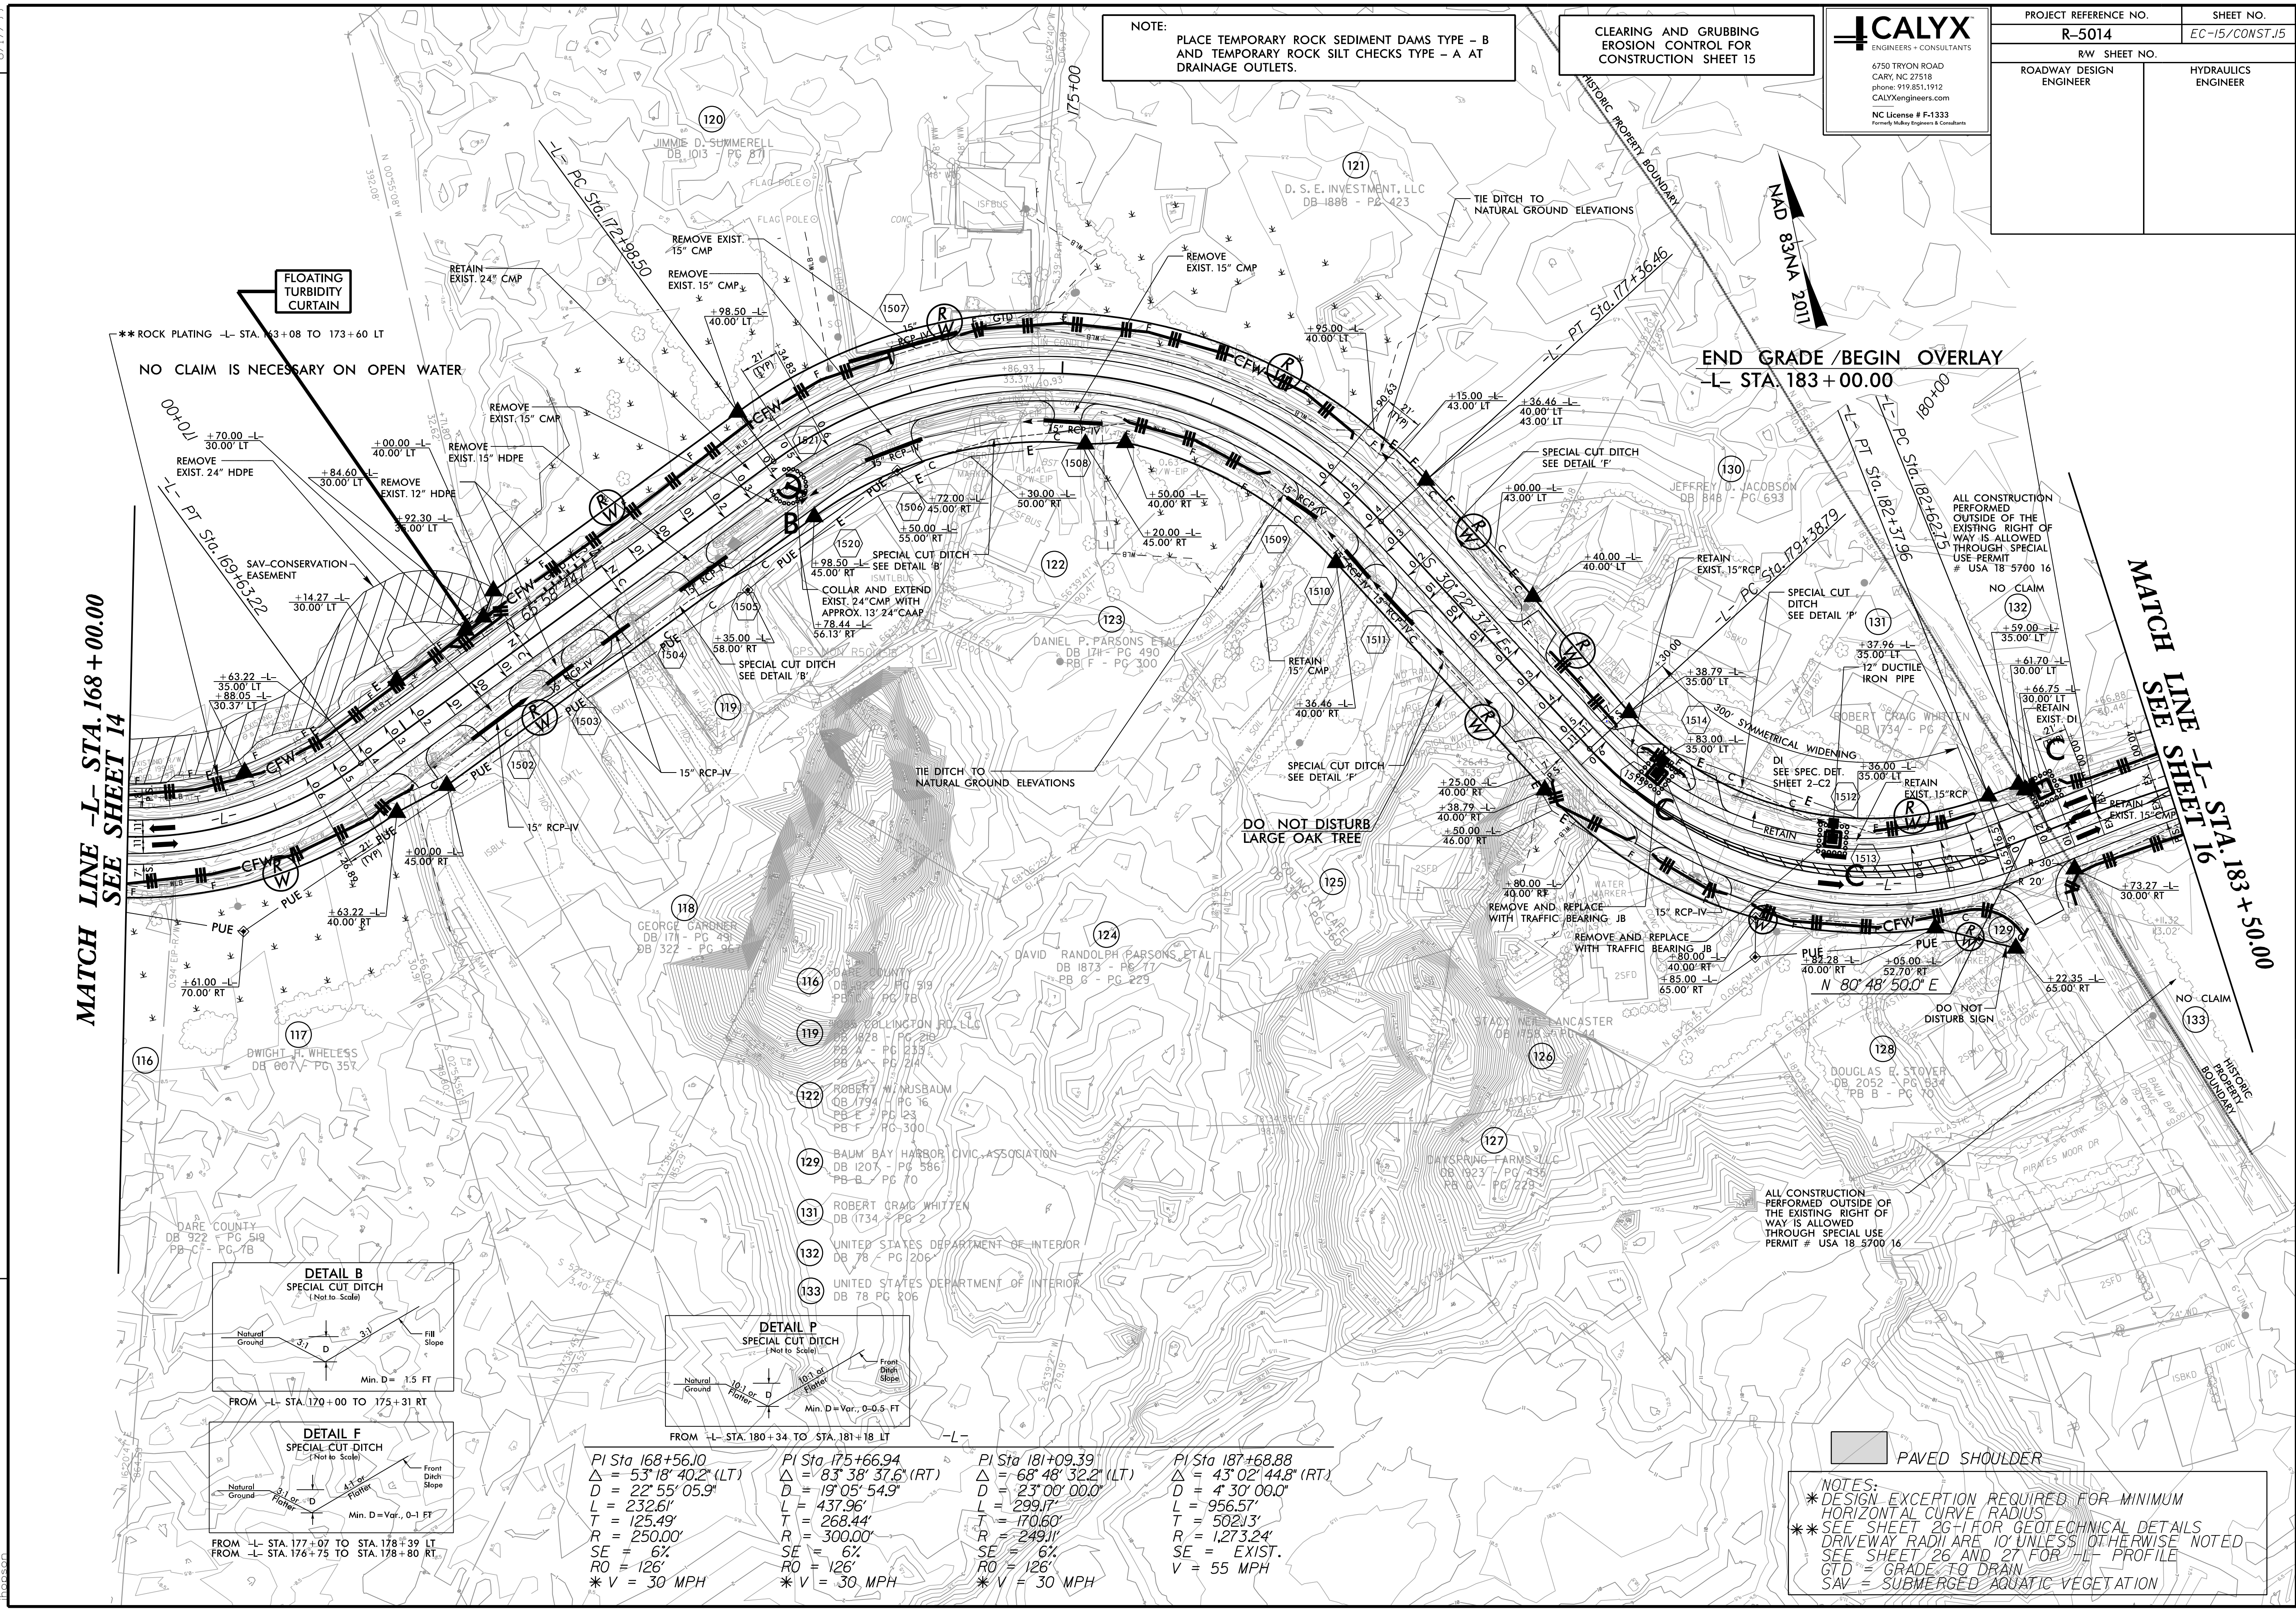

MATCH LINE -L- STA. 168 + 00.00
SEE SHEET 14

MATCH LINE -L- STA. 183 + 50.00
SEE SHEET 16

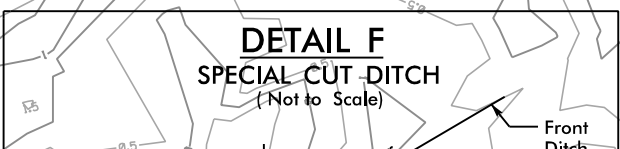

PI Sta 168+56.10 $\Delta = 53^{\circ}18'40.2"$ (LT) $D = 22^{\circ}55'05.9"$ $L = 232.61'$ $T = 125.49'$ $R = 250.00'$ $SE = 6\%$ $RO = 126'$ $* V = 30 \text{ MPH}$	PI Sta 175+66.94 $\Delta = 83^{\circ}38'37.6"$ (RT) $D = 19^{\circ}05'54.9"$ $L = 437.96'$ $T = 268.44'$ $R = 300.00'$ $SE = 6\%$ $RO = 126'$ $* V = 30 \text{ MPH}$	PI Sta 181+09.39 $\Delta = 68^{\circ}48'32.2"$ (LT) $D = 23^{\circ}00'00.0"$ $L = 299.17'$ $T = 170.60'$ $R = 249.11'$ $SE = 6\%$ $RO = 126'$ $* V = 30 \text{ MPH}$	PI Sta 187+68.88 $\Delta = 43^{\circ}02'44.8"$ (RT) $D = 4^{\circ}30'00.0"$ $L = 956.57'$ $T = 502.13'$ $R = 1,273.24'$ $V = \text{EXIST.}$ $V = 55 \text{ MPH}$
---	---	---	---

NOTES:
 * DESIGN EXCEPTION REQUIRED FOR MINIMUM HORIZONTAL CURVE RADII
 ** SEE SHEET 26-F FOR GEOTECHNICAL DETAILS
 DRIVEWAY RADII ARE 10' UNLESS OTHERWISE NOTED
 SEE SHEET 26 AND 27 FOR "L" PROFILE
 GTD = GRADE TO DRAIN
 SAV = SUBMERGED AQUATIC VEGETATION

REVISIONS
 RIGHT OF WAY REVISION - 02/05/2018 - PLACED NOTE AND NOTED DISTURB SIGN ON PARCEL 129.
 RIGHT OF WAY REVISION - 06/06/2018 - ADJUSTED CONSTRUCTION EASEMENT ON PARCEL 153.

8.17.799
 I:\5208\commental\Design\RE014_hyd_EC_psh_15.dgn
 1/5/2018 10:58:00 AM