


3/5/21-REVISED QUANTITIES DUE TO ADDED SIGNS.	PROJECT REFERENCE NO. R-5014	SHEET NO. SIGN-1
DocuSigned by: <i>Samuel Coleman</i> 162890707254D6		
APPROVED: _____		
DATE: 4/29/2021		
SEAL		
		
DOCUMENT NOT CONSIDERED FINAL UNLESS ALL SIGNATURES COMPLETED		

PLANS PREPARED FOR THE NCDOT BY:
M M
 MOTT MACDONALD LICENSE NO. F-8669

STATE OF NORTH CAROLINA DEPARTMENT OF TRANSPORTATION

SIGNING PLAN DARE COUNTY

**LOCATION: SR 1217 (COLINGTON RD) FROM DEAD END TO US 158
CROATAN HIGHWAY IN KILL DEVIL HILLS**

T.I.P.: R-5014

ROADWAY STANDARD DRAWING

THE FOLLOWING ROADWAY STANDARDS AS APPEAR IN "ROADWAY STANDARD DRAWINGS" - PROJECT SERVICES UNIT - N.C. DEPARTMENT OF TRANSPORTATION - RALEIGH, N.C., DATED JANUARY 2018 ARE APPLICABLE TO THIS PROJECT AND BY REFERENCE HEREBY ARE CONSIDERED A PART OF THESE PLANS:

STD. NO.	TITLE
903.20	WOOD SIGN SUPPORTS
904.10	ORIENTATION OF GROUND MOUNTED SIGNS
904.30	SUPPLEMENTAL SIGN MOUNTING
904.50	MOUNTING OF TYPE 'D', 'E' AND 'F' SIGNS ON 'U' CHANNEL POSTS
910.20	SCHOOL MARKED AND UNMARKED CROSSWALKS / SPEED REDUCTION REQUIREMENTS
910.50	SIGNING FOR SPEED REDUCTION ZONE

GENERAL NOTES

- . SIGNS FURNISHED BY STATE
- . CONFIRM IN WRITING AT LEAST 4 MONTHS IN ADVANCE, THE ACTUAL DATE THE DEPARTMENT FURNISHED SIGNS WILL BE REQUIRED.
- . ALL TYPE 'D' SIGNS SHALL BE MOUNTED ON TWO U-CHANNEL POSTS UNLESS OTHERWISE INDICATED ON THE PLANS.
- . IF REMOVAL OR RELOCATION OF SIGNS ON PRIVATE STREET (NON-STATE MAINTAINED) IS REQUIRED DUE TO CONSTRUCTION, THE CONTRACTOR SHALL INFORM THE ENGINEER. THE WORK WILL BE COMPLETED BY OTHERS.
- . WHEN NOT STATIONED OR DIMENSIONED ON PLANS, ALL 'E' AND 'F' SIGNS SHALL BE FIELD LOCATED BY THE ENGINEER
- . ALL EXISTING SIGNS ON WOOD POSTS WITHIN THE PROJECT LIMITS SHALL BE REMOVED AND DISPOSED OF UNLESS OTHERWISE NOTED ON PLANS.
- . WHEN EXISTING SIGNS ARE REMOVED AND INSTALLED ON NEW SUPPORTS, THE RE-ERECTION SHALL IMMEDIATELY FOLLOW THE REMOVAL.
- . THE BACKGROUND FOR TYPE E & F SIGNS SHALL BE TYPE C REFLECTIVE SHEETING.
- . DO NOT BEGIN FABRICATION FOR TYPES A & B SIGNS MOUNTED ON OVERHEAD STRUCTURES OR STEEL SUPPORTS UNTIL "S" DIMENSIONS HAVE BEEN FIELD VERIFIED.
- . SEE ROADWAY PLANS FOR GUARD/GUIDE RAIL DETAILS.

SUMMARY OF QUANTITIES

ITEM NO.		ITEM DESCRIPTION	QUANTITY	UNIT
DESC. NO.	SECT. NO.			
4072000000	903	SUPPORTS, 3 LB. STEEL U-CHANNEL	20	L.F.
4082000000	903	SUPPORTS, WOOD	1400	L.F.
4096000000	904	SIGN ERECTION, TYPE D	2	EA.
4102000000	904	SIGN ERECTION, TYPE E	90	EA.
4110000000	904	SIGN ERECTION, TYPE B (GROUND MOUNTED)	1	EA.
4116100000	904	SIGN ERECTION, RELOCATE SIGN TYPE B (GROUND MOUNTED)	1	EA.
4116100000	904	SIGN ERECTION, RELOCATE SIGN TYPE D	2	EA.
4116100000	904	SIGN ERECTION, RELOCATE SIGN TYPE E	5	EA.
4141000000	907	DISPOSAL OF SUPPORT, WOOD	6	EA.
4158000000	907	DISPOSAL OF SIGN SYSTEM, WOOD	73	EA.

PROJECT NOTES


- 1 RELOCATE SIGN, TYPE B (GROUND MOUNTED)
- 2 RELOCATE SIGN, TYPE D
- 3 RELOCATE SIGN, TYPE E
- 4 RELOCATE SUPPORT, WOOD
- 5 DISPOSAL OF SUPPORT, WOOD
- 6 DISPOSAL OF SIGN SYSTEM, WOOD
- 7 SIGN ERECTION, RELOCATE SIGN TYPE B (GROUND MOUNTED)
- 8 SIGN ERECTION, RELOCATE SIGN TYPE D
- 9 SIGN ERECTION, RELOCATE SIGN TYPE E

INDEX

SHEET NO.	DESCRIPTION
SIGN-1	TITLE SHEET
SIGN-2-2A	E SHEET AND SIGN DESIGNS
SIGN-3-19	SIGNING DETAIL SHEETS

PLAN PREPARED BY: N.C.D.O.T. SIGNING AND DELINEATION UNIT

AYMAN_ALQUDWAH, PE SIGNING & DELINEATION REGIONAL ENGINEER
 ERIC WARD SIGNING & DELINEATION PROJECT DESIGN ENGINEER

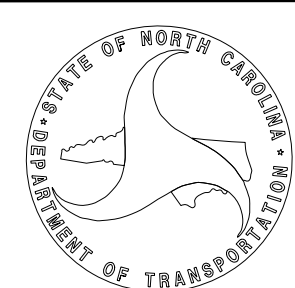

4/28/2021 \\USF00UHVF501\Proj\396782_Colyn.R-5014\R-5014\Traffic\Signing and Pavement Marking\CADD\Signing Layout_Plans\R-5014_Sgn_SGN_01.dgn