



401 QUANTITY REQ'D 17

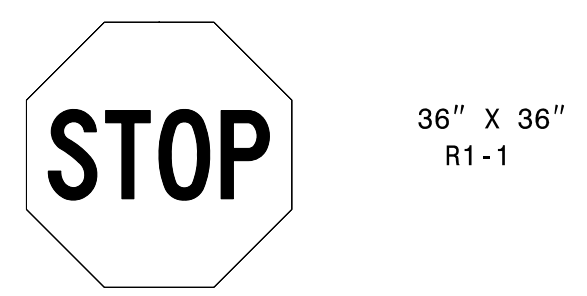

ONE WOOD POST PER SIGN

402 QUANTITY REQ'D 3

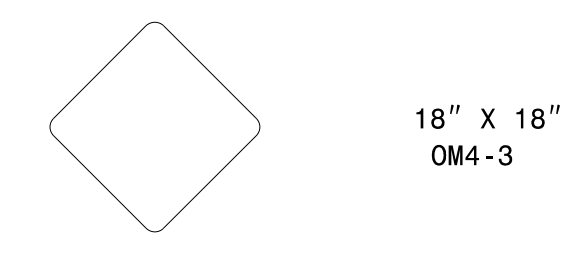

ONE WOOD POST PER SIGN

403 QUANTITY REQ'D 11




ONE WOOD POST PER SIGN

404 QUANTITY REQ'D 2




ONE WOOD POST PER SIGN

405 QUANTITY REQ'D 2

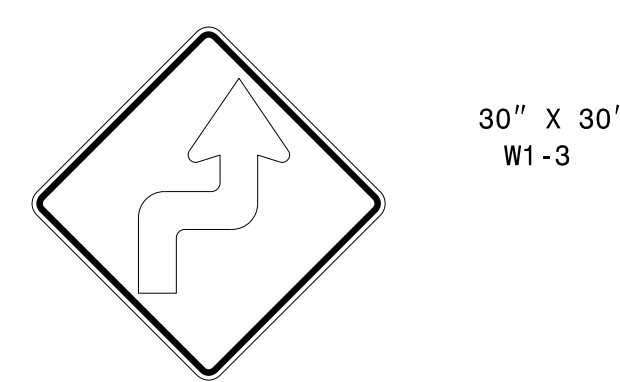


ONE WOOD POST PER SIGN

406 QUANTITY REQ'D 2

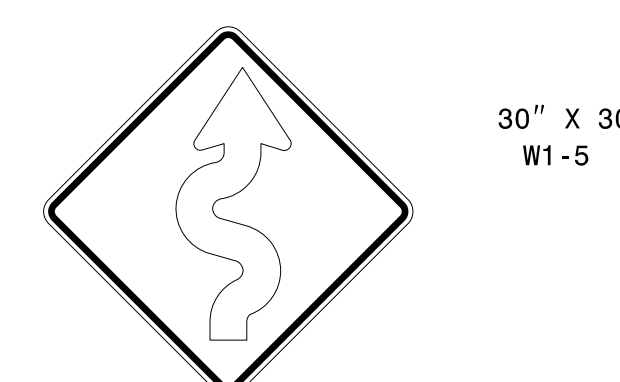

ONE WOOD POST PER SIGN

APPROVED: Samuel Coleman  
DATE: 3/5/2021

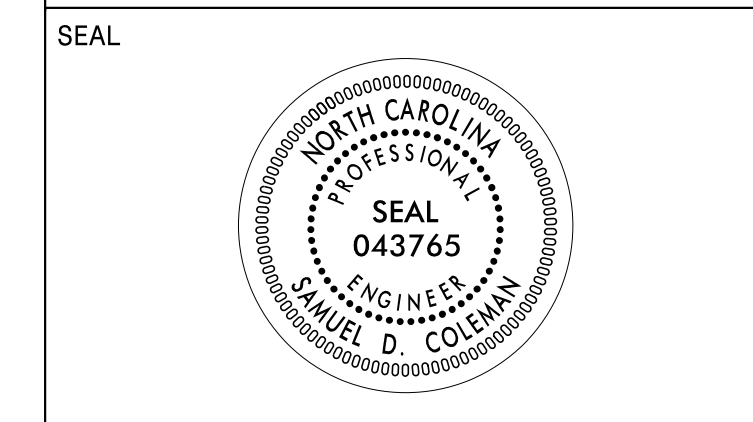

DOCUMENT NOT CONSIDERED FINAL UNLESS ALL SIGNATURES COMPLETED

PLANS PREPARED FOR THE NCDOT BY:  
MOTT MACDONALD LICENSE NO. F-8669

407 QUANTITY REQ'D 2



ONE WOOD POST PER SIGN

408 QUANTITY REQ'D 1




MOUNTED BELOW SIGN 403 IN 1 INSTALLATION

409 QUANTITY REQ'D 2



FLUORESCENT YELLOW / GREEN REFLECTIVE SHEETING ONE WOOD POST PER SIGN


410 QUANTITY REQ'D 4

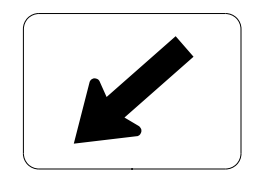

FLUORESCENT YELLOW / GREEN REFLECTIVE SHEETING MOUNTED BELOW SIGN 409 IN 2 INSTALLATIONS


YELLOW REFLECTIVE SHEETING MOUNTED BELOW SIGN 413 IN 2 INSTALLATIONS

411 QUANTITY REQ'D 1

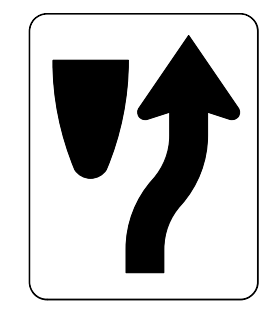

ONE WOOD POST PER SIGN

412 QUANTITY REQ'D 1

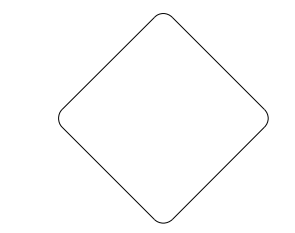

MOUNTED BELOW SIGN 411 IN 1 INSTALLATION

413 QUANTITY REQ'D 2



YELLOW REFLECTIVE SHEETING ONE WOOD POST PER SIGN

414 QUANTITY REQ'D 5




ONE WOOD POST PER SIGN

415 QUANTITY REQ'D 5




MOUNTED BELOW 414 IN 5 INSTALLATIONS

416 QUANTITY REQ'D 2

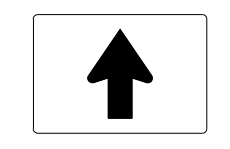


MOUNTED BELOW SIGN 415 IN 2 INSTALLATIONS

417 QUANTITY REQ'D 3

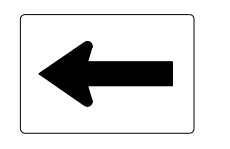

MOUNTED BELOW 415 IN 3 INSTALLATIONS

418 QUANTITY REQ'D 2

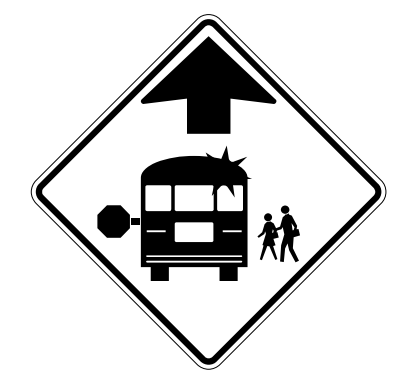


FLUORESCENT YELLOW / GREEN REFLECTIVE SHEETING ONE WOOD POST PER SIGN

419 QUANTITY REQ'D 1



ONE WOOD POST PER SIGN

420 QUANTITY REQ'D 2

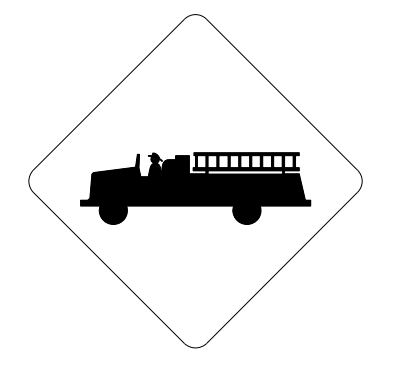

ONE WOOD POST PER SIGN

421 QUANTITY REQ'D 4



ONE WOOD POST PER SIGN

422 QUANTITY REQ'D 2



MOUNTED BELOW SIGN 421 IN 2 INSTALLATIONS

423 QUANTITY REQ'D 1



MOUNTED BELOW SIGN 421 IN 1 INSTALLATION

424 QUANTITY REQ'D 2



ONE WOOD POST PER SIGN

425 QUANTITY REQ'D 4



ONE WOOD POST PER SIGN

426 QUANTITY REQ'D 2



ONE WOOD POST PER SIGN

TYPE "E" SIGNS

3/5/2021 6:36:22 PM C:\Lux\_R-5014\Traffic\Signing and Pavement Marking\CADD\Signing Layout Plans\R-5014\_Sgn\_SGN\_02.dgn