



01/04/19
G:\396782_Colixx-R-5014\N-5014-Traffic\Signing and Pavement Marking\CADD\Signing Layout Plans\R-5014_Sgn_SGN_08.dgn
User:COL85144

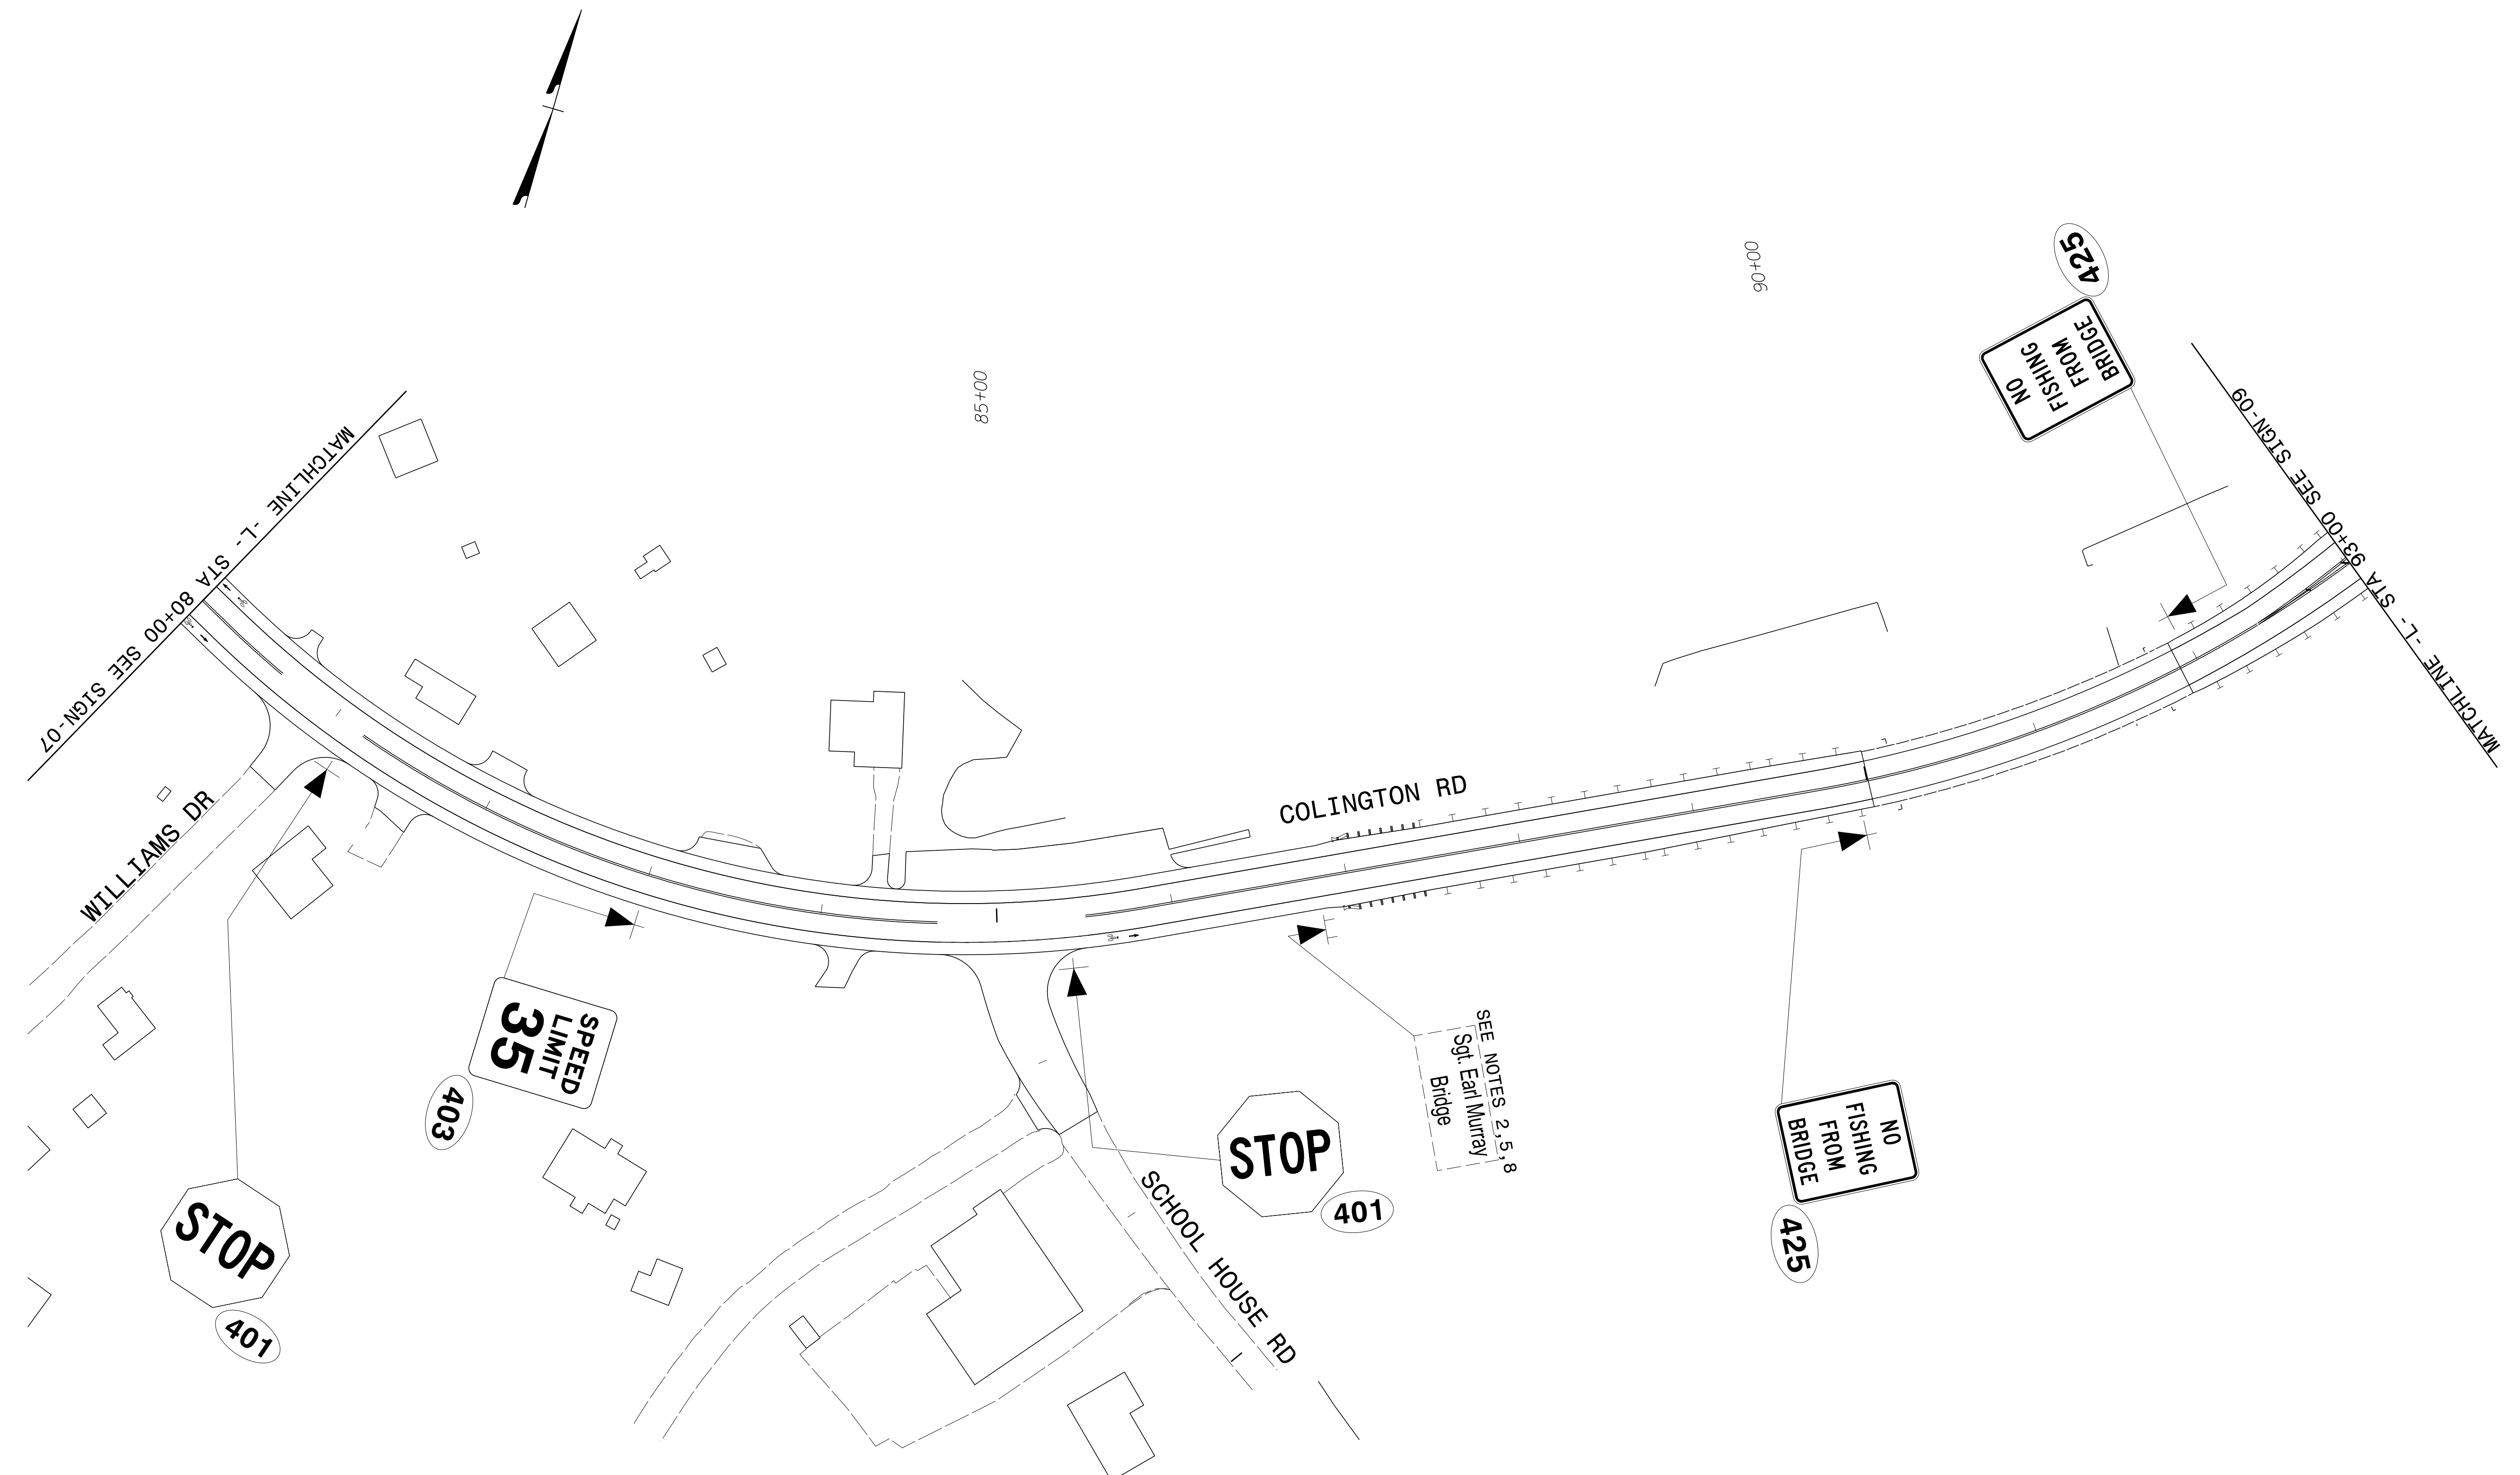

APPROVED: *Samuel D. Coleman*
F30C814C54B3430
 DATE: 1/4/2019

**DOCUMENT NOT CONSIDERED FINAL
UNLESS ALL SIGNATURES COMPLETED**

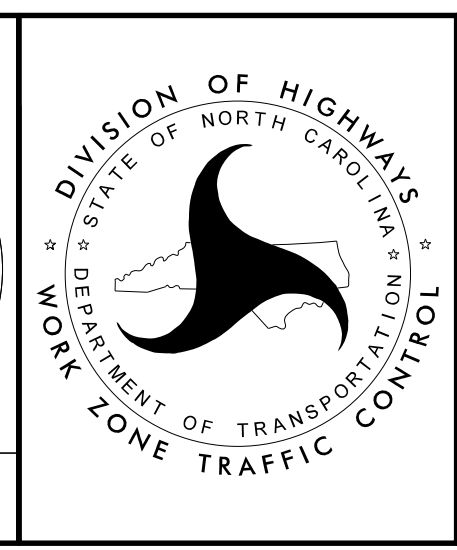

SIGNING DETAIL SHEET