


01/04/19
G:\396782_Colixx-R-5014\N-5014\Traffic\Signing and Pavement Marking\CADD\Signing Layout Plans\R-5014_Sgn_SGN_18.dgn
User:COL85144

PLANS PREPARED FOR THE NCDOT BY:
M M
MOTT
MACDONALD
LICENSE NO. F-4969


PROJ. REFERENCE NO.	SHEET NO.
R-5014	SIGN-18

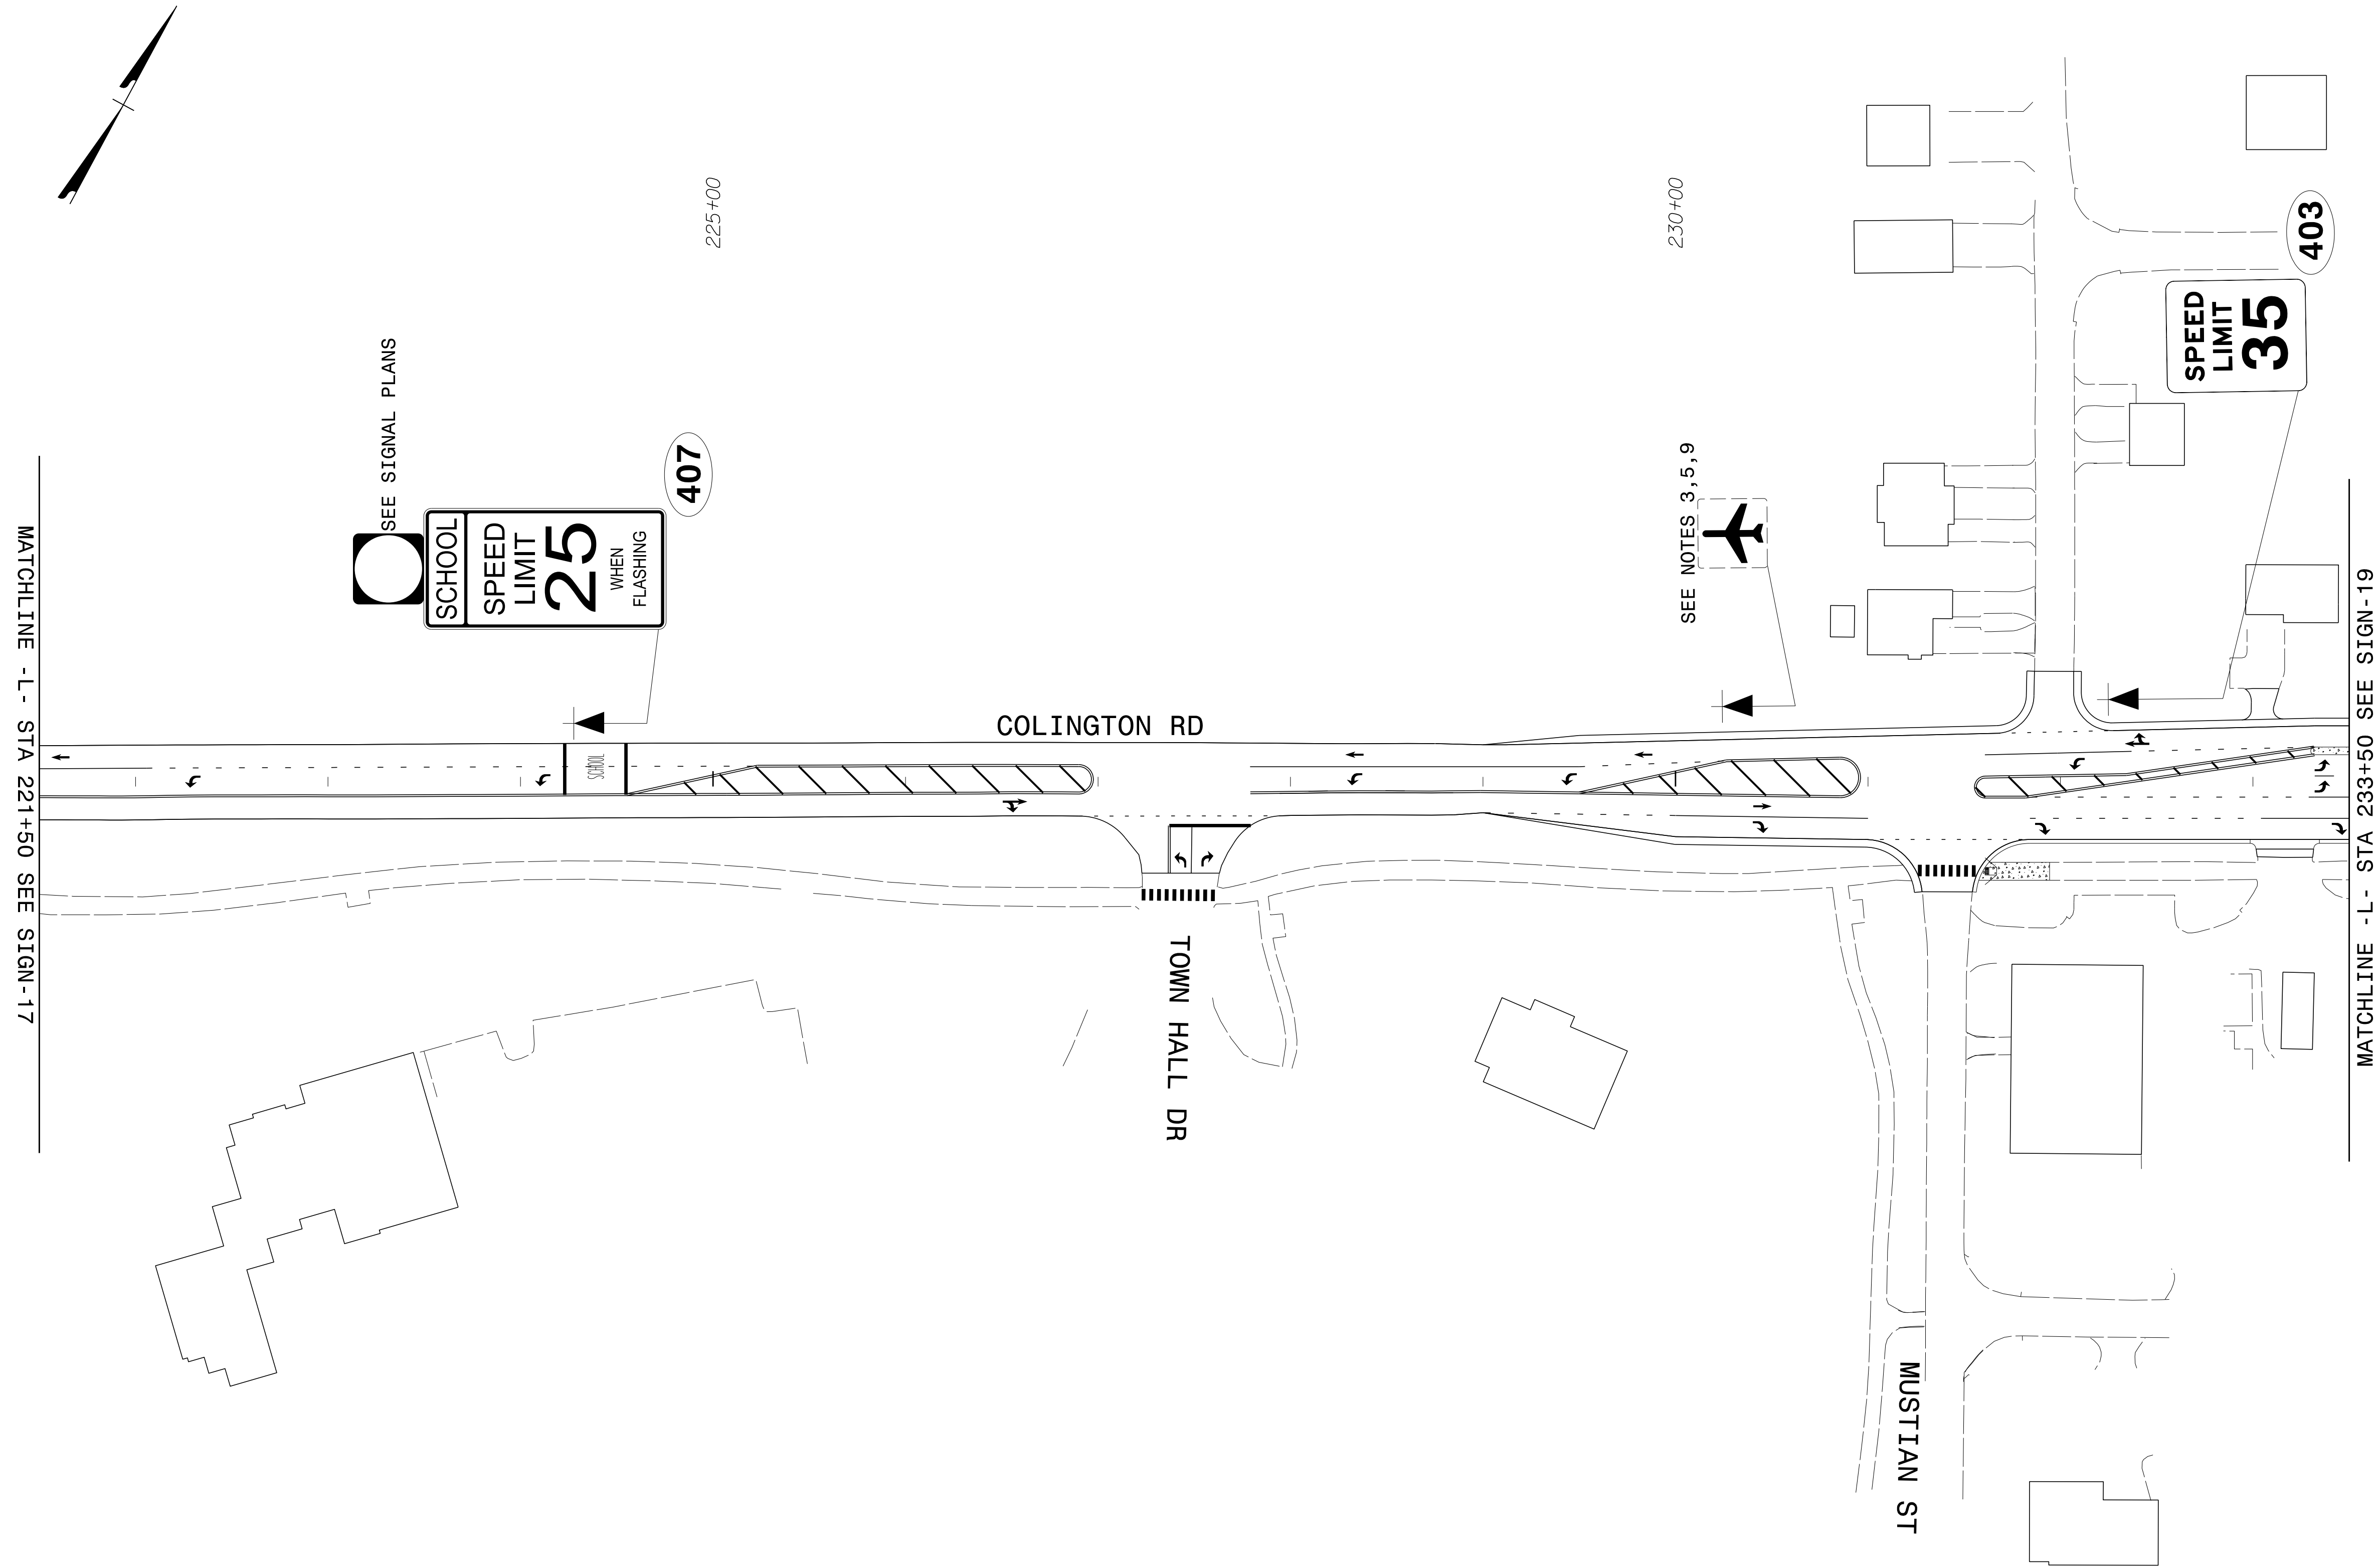

APPROVED: *Samuel D. Coleman*
DATE: 1/4/2019

DocuSigned by:
F30C814C54B3430

**DOCUMENT NOT CONSIDERED FINAL
UNLESS ALL SIGNATURES COMPLETED**

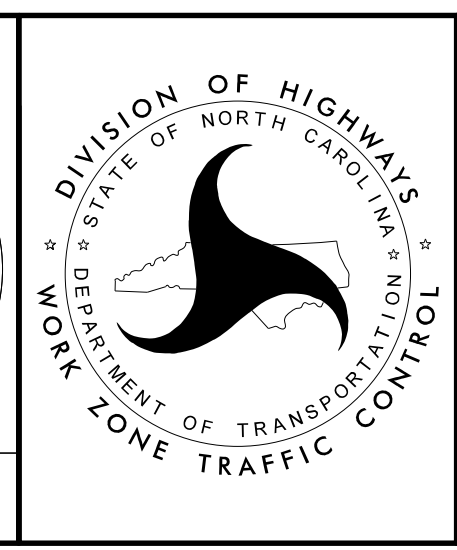

SIGNING DETAIL SHEET