


09.08/99

9/13/2021 3:57:08 PM \\wse03\local\WSE\Projects\NC\Carry0ldServer\Engineer\JOBS\0659\082\R-5014\Utilities\Coordination\0\RS014_Lut_tsh_uo01_psh.dgn

TIP PROJECT: R-5014

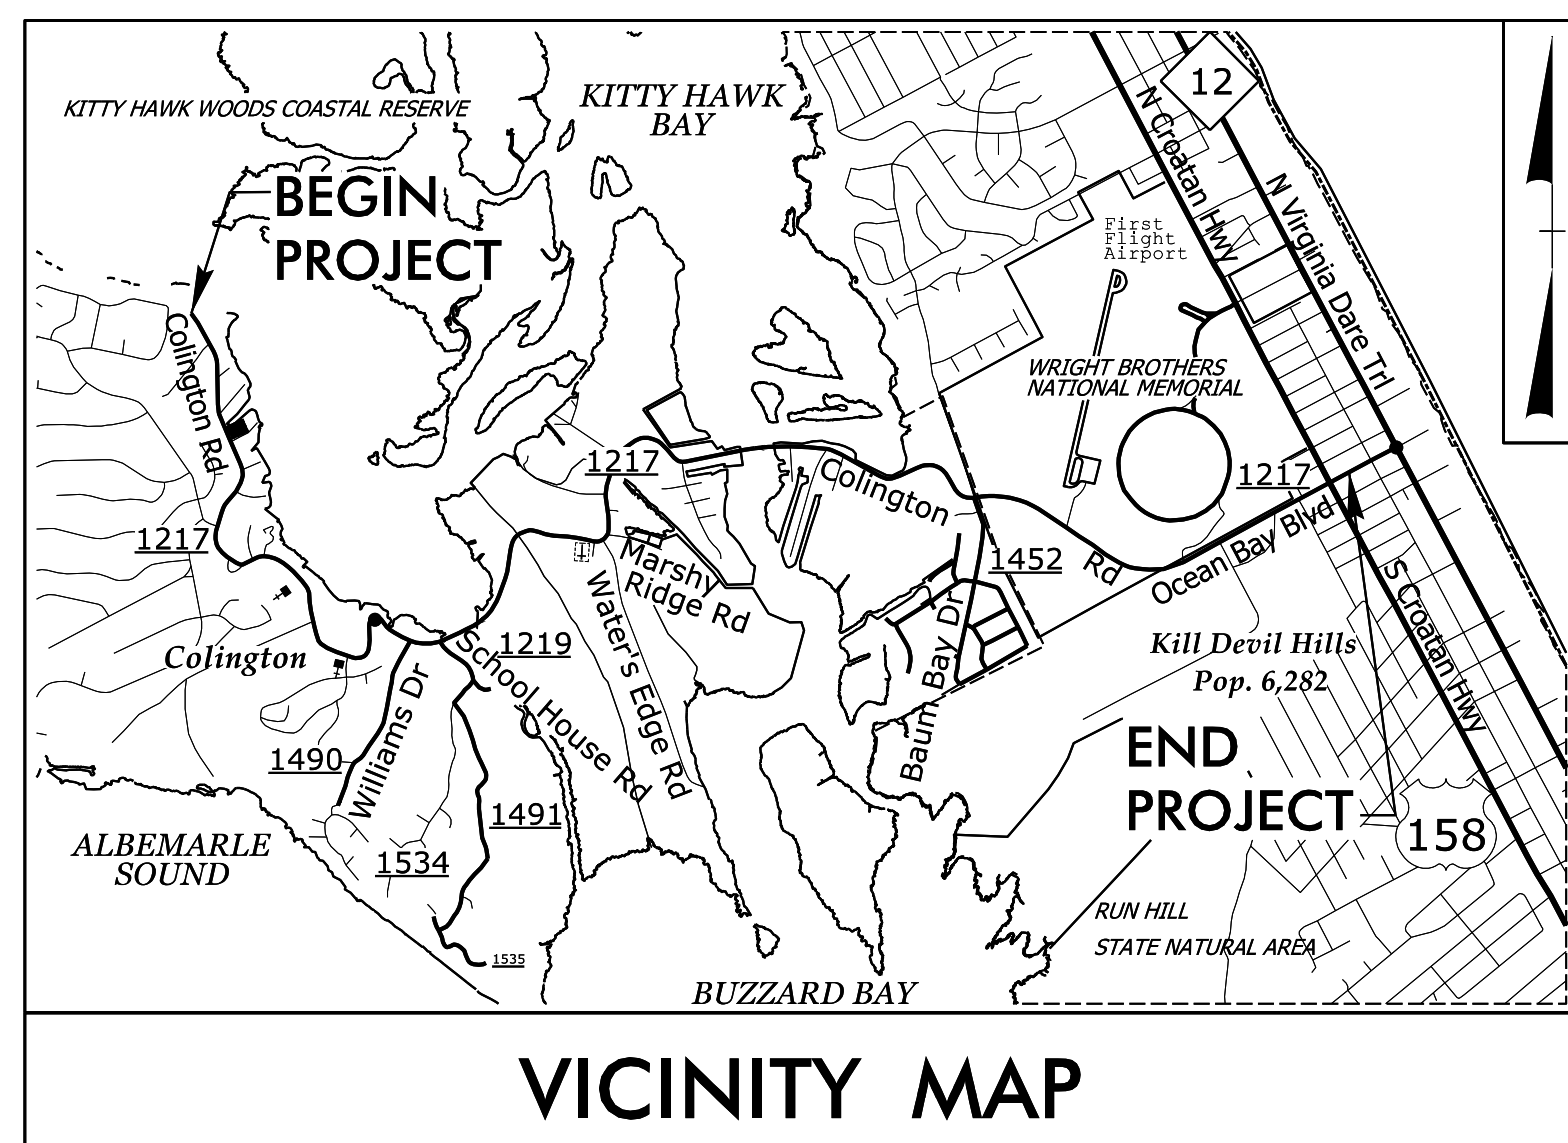

STATE OF NORTH CAROLINA
DIVISION OF HIGHWAYS



**UTILITIES BY OTHERS PLANS
DARE COUNTY**

**LOCATION: SR 1217 (COLINGTON RD.) FROM DEAD END TO US 158
CROATAN HIGHWAY IN KILL DEVIL HILLS**

TYPE OF WORK: POWER, GAS, WATER AND COMMUNICATIONS RELOCATION

T.I.P. NO.	SHEET NO.
R-5014	UO-1

NOTE:
ALL UTILITY WORK SHOWN ON THIS SHEET WILL BE DONE BY OTHERS. NO PAYMENT WILL BE MADE TO THE CONTRACTOR FOR UTILITY WORK SHOWN ON THIS SHEET.

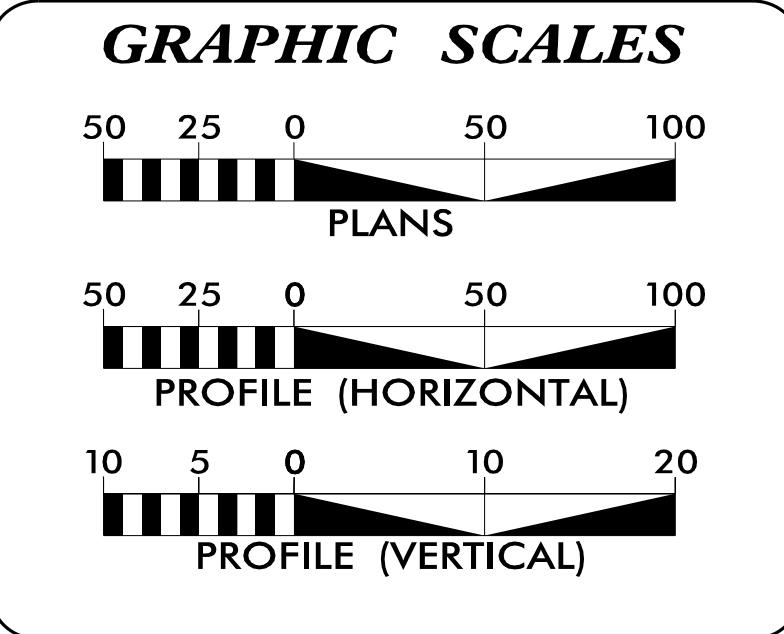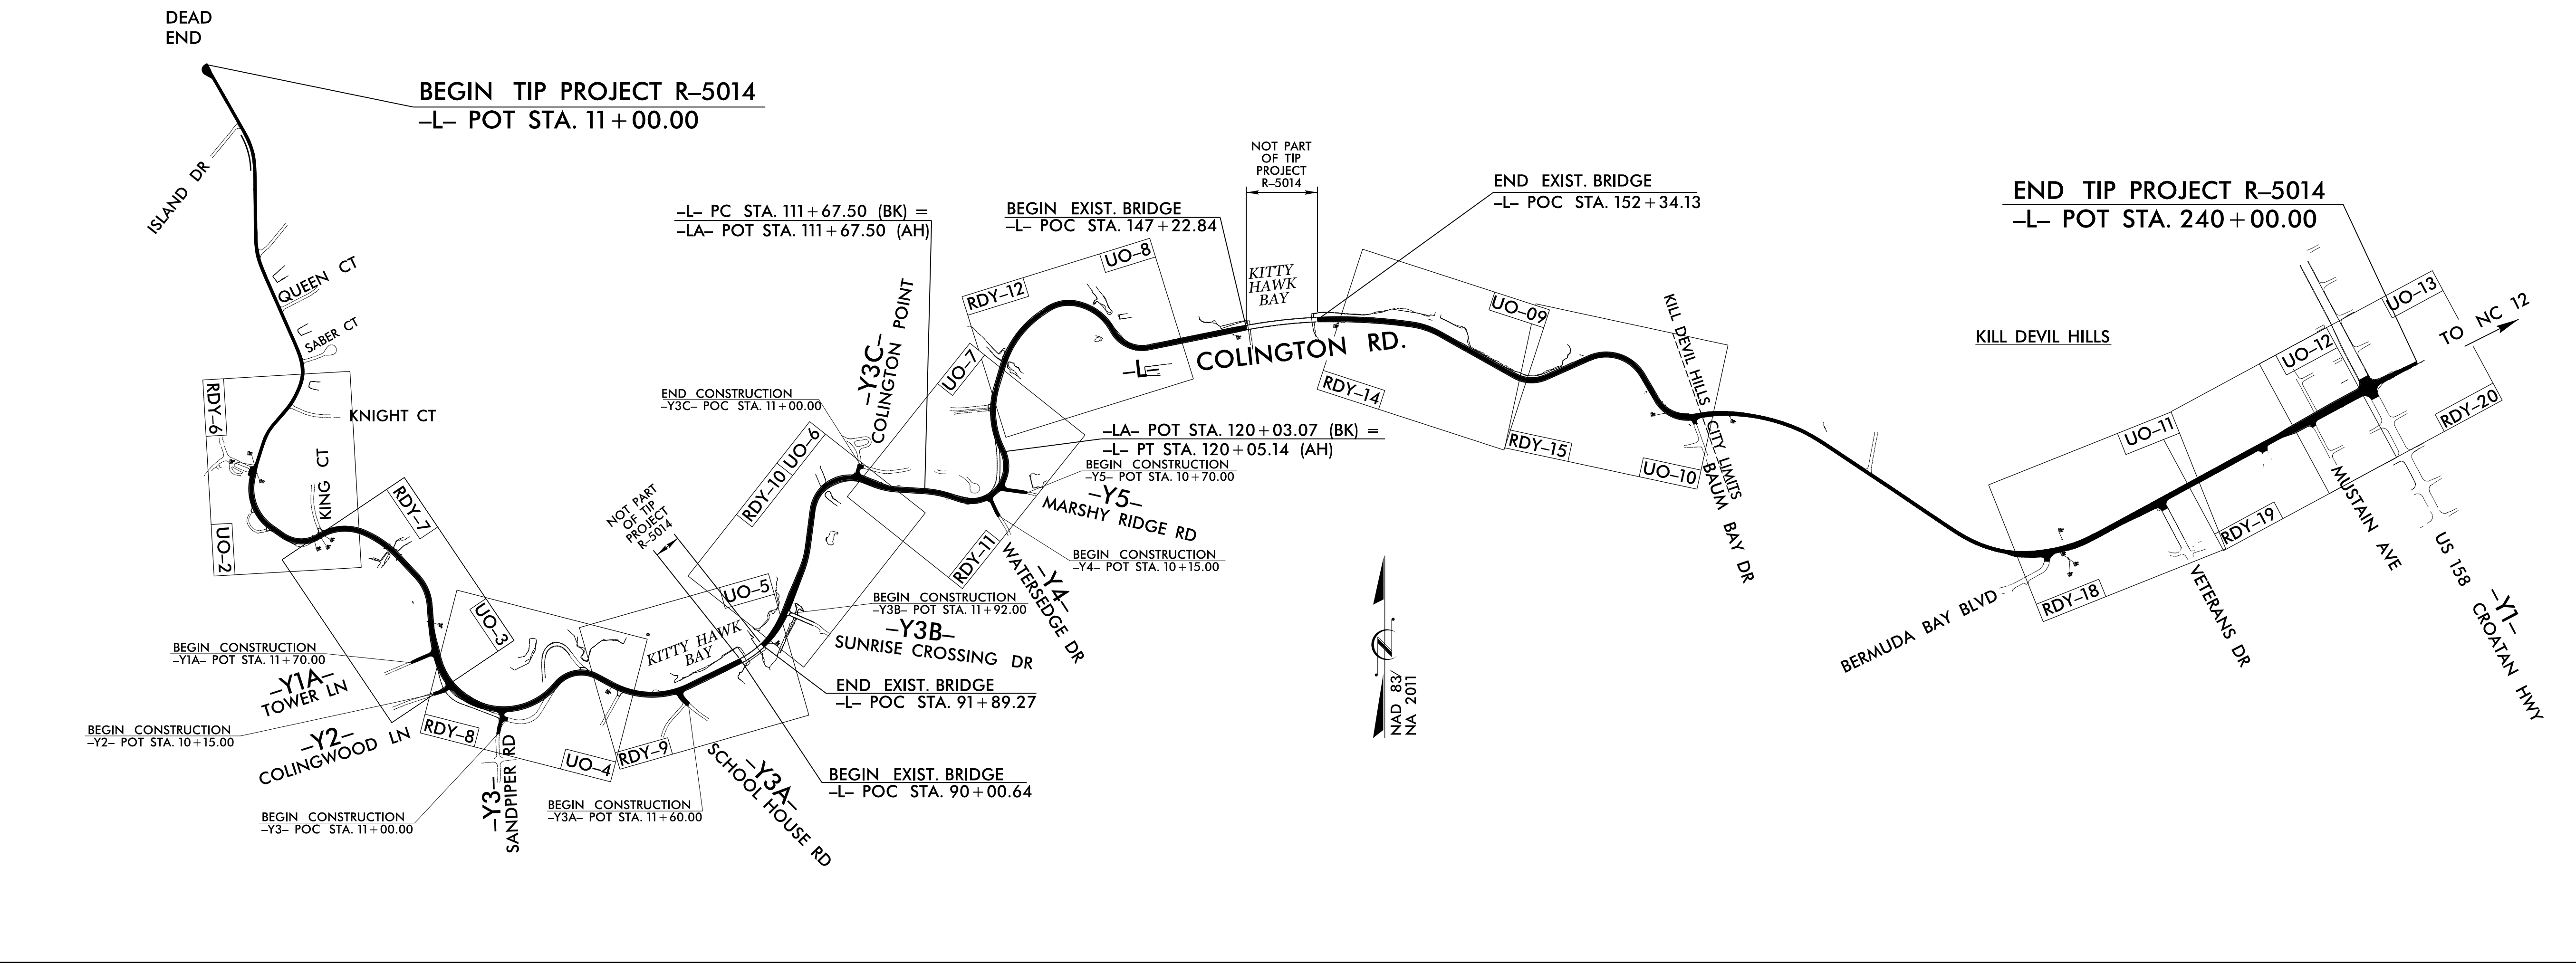

INDEX OF SHEETS

SHEET NO.:	DESCRIPTION:
UO-1	TITLE SHEET
UO-02 THRU UO-13	UBO PLAN SHEETS

UTILITY OWNERS WITH CONFLICTS

- (A) POWER - DOMINION ENERGY
- (B) COMMUNICATIONS - LUMEN (fka CENTURYLINK)
- (C) COMMUNICATIONS - CHARTER-SPECTRUM
- (D) GAS - DUKE ENERGY
- (E) WATER - TOWN OF KILL DEVIL HILLS
- (F) SEWER - KDHWTP
- (G) COMMUNICATIONS - MCNC

PREPARED IN THE OFFICE OF:

Weston & Sampson
WSE of North Carolina, PC

698 East Chatham Street, Suite 137
Cary, NC 27511
Phone: 919.237.0220 Fax: 919.237.0221
NC License: C-4947

GAIL KOGUT, PE PROJECT UTILITY COORDINATOR

**DIVISION OF HIGHWAYS
UTILITIES UNIT**
1555 MAIL SERVICES CENTER
RALEIGH, NC 27699-1555
PHONE (919) 707-6690
FAX (919) 250-4151

NABIL HAMDAN UTILITIES REGIONAL ENGINEER
KELVIN MARTIN UTILITIES ENGINEER
KYLE PLEASANT UTILITIES AREA COORDINATOR
DAYTON MARTIN UTILITIES COORDINATOR