


UTILITIES BY OTHERS

NOTE:
 ALL PROPOSED UTILITY WORK SHOWN ON THIS SHEET WILL BE DONE BY OTHERS. NO PAYMENT WILL BE MADE TO THE CONTRACTOR FOR PROPOSED UTILITY WORK SHOWN ON THIS SHEET.

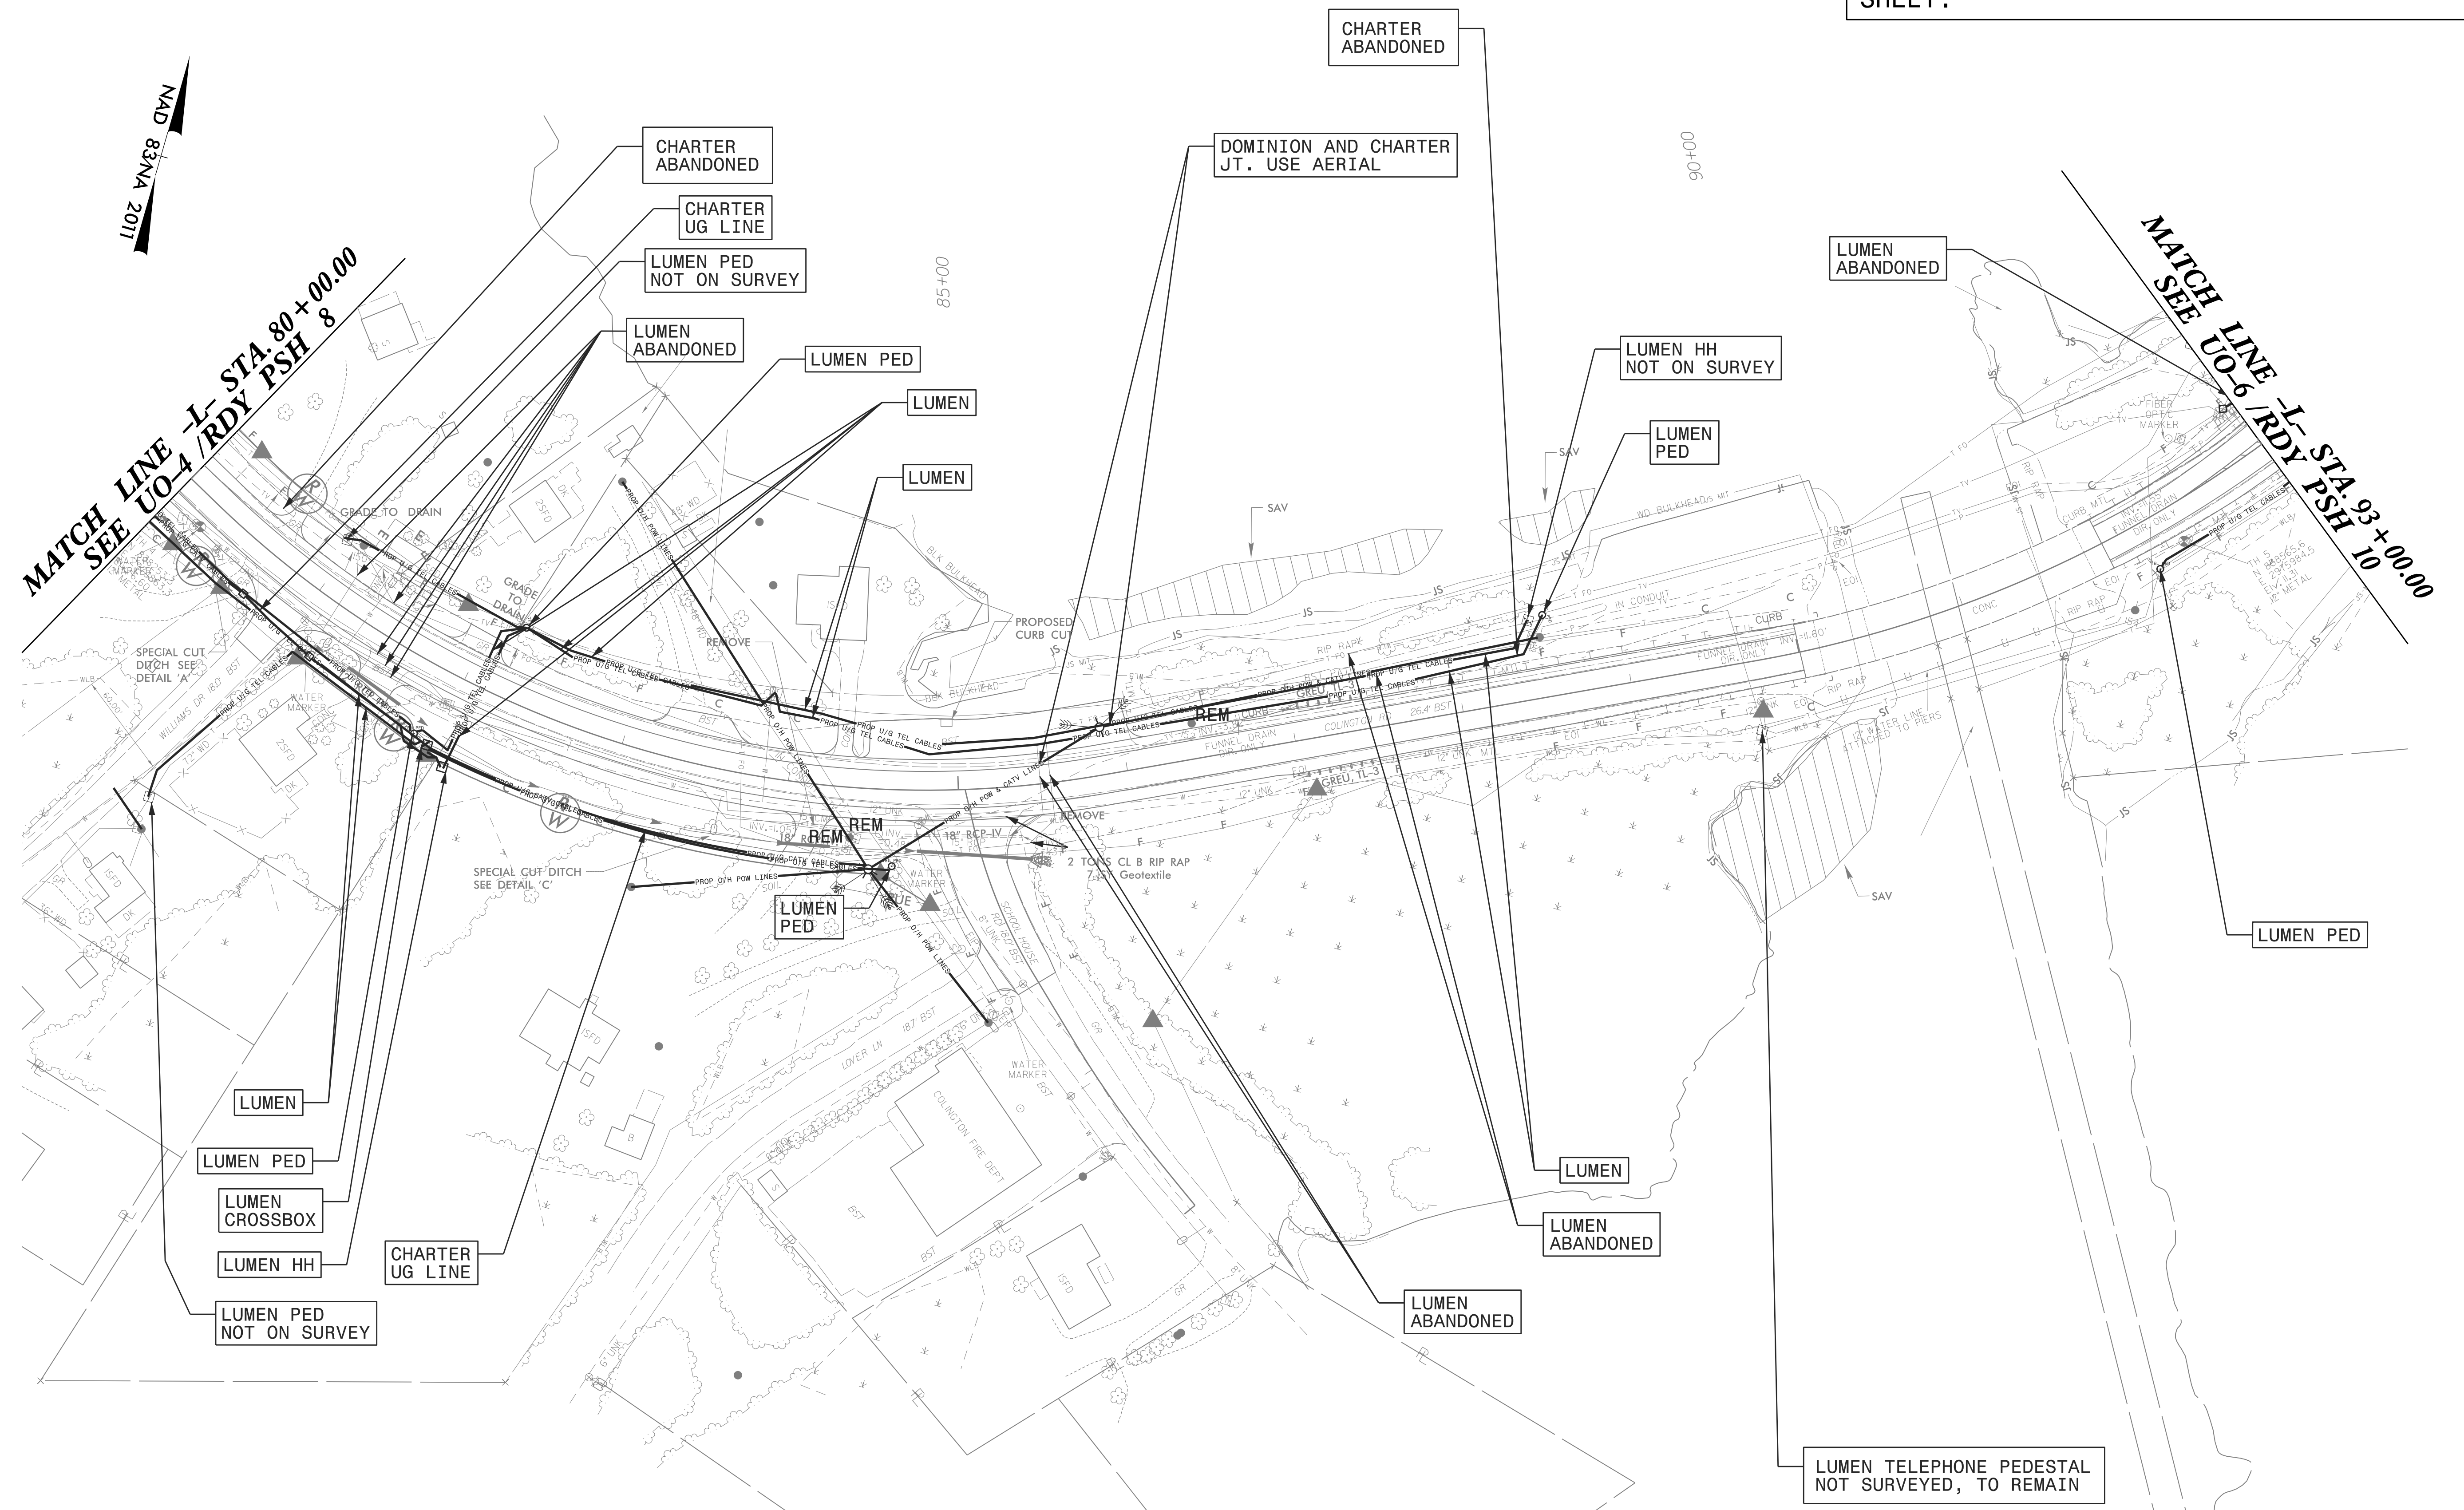

8/17/99
 9/13/2021
 C:\Users\jca\OneDrive\Projects\NC\Car\oldServer\Engineer\Jobs\6659\082\R-5014 Utilities\Coordination\Uo5\Uo5_psh.dgn
 3:57:29 PM