


UTILITIES BY OTHERS

NOTE:
 ALL PROPOSED UTILITY WORK SHOWN ON THIS SHEET WILL BE DONE BY OTHERS. NO PAYMENT WILL BE MADE TO THE CONTRACTOR FOR PROPOSED UTILITY WORK SHOWN ON THIS SHEET.

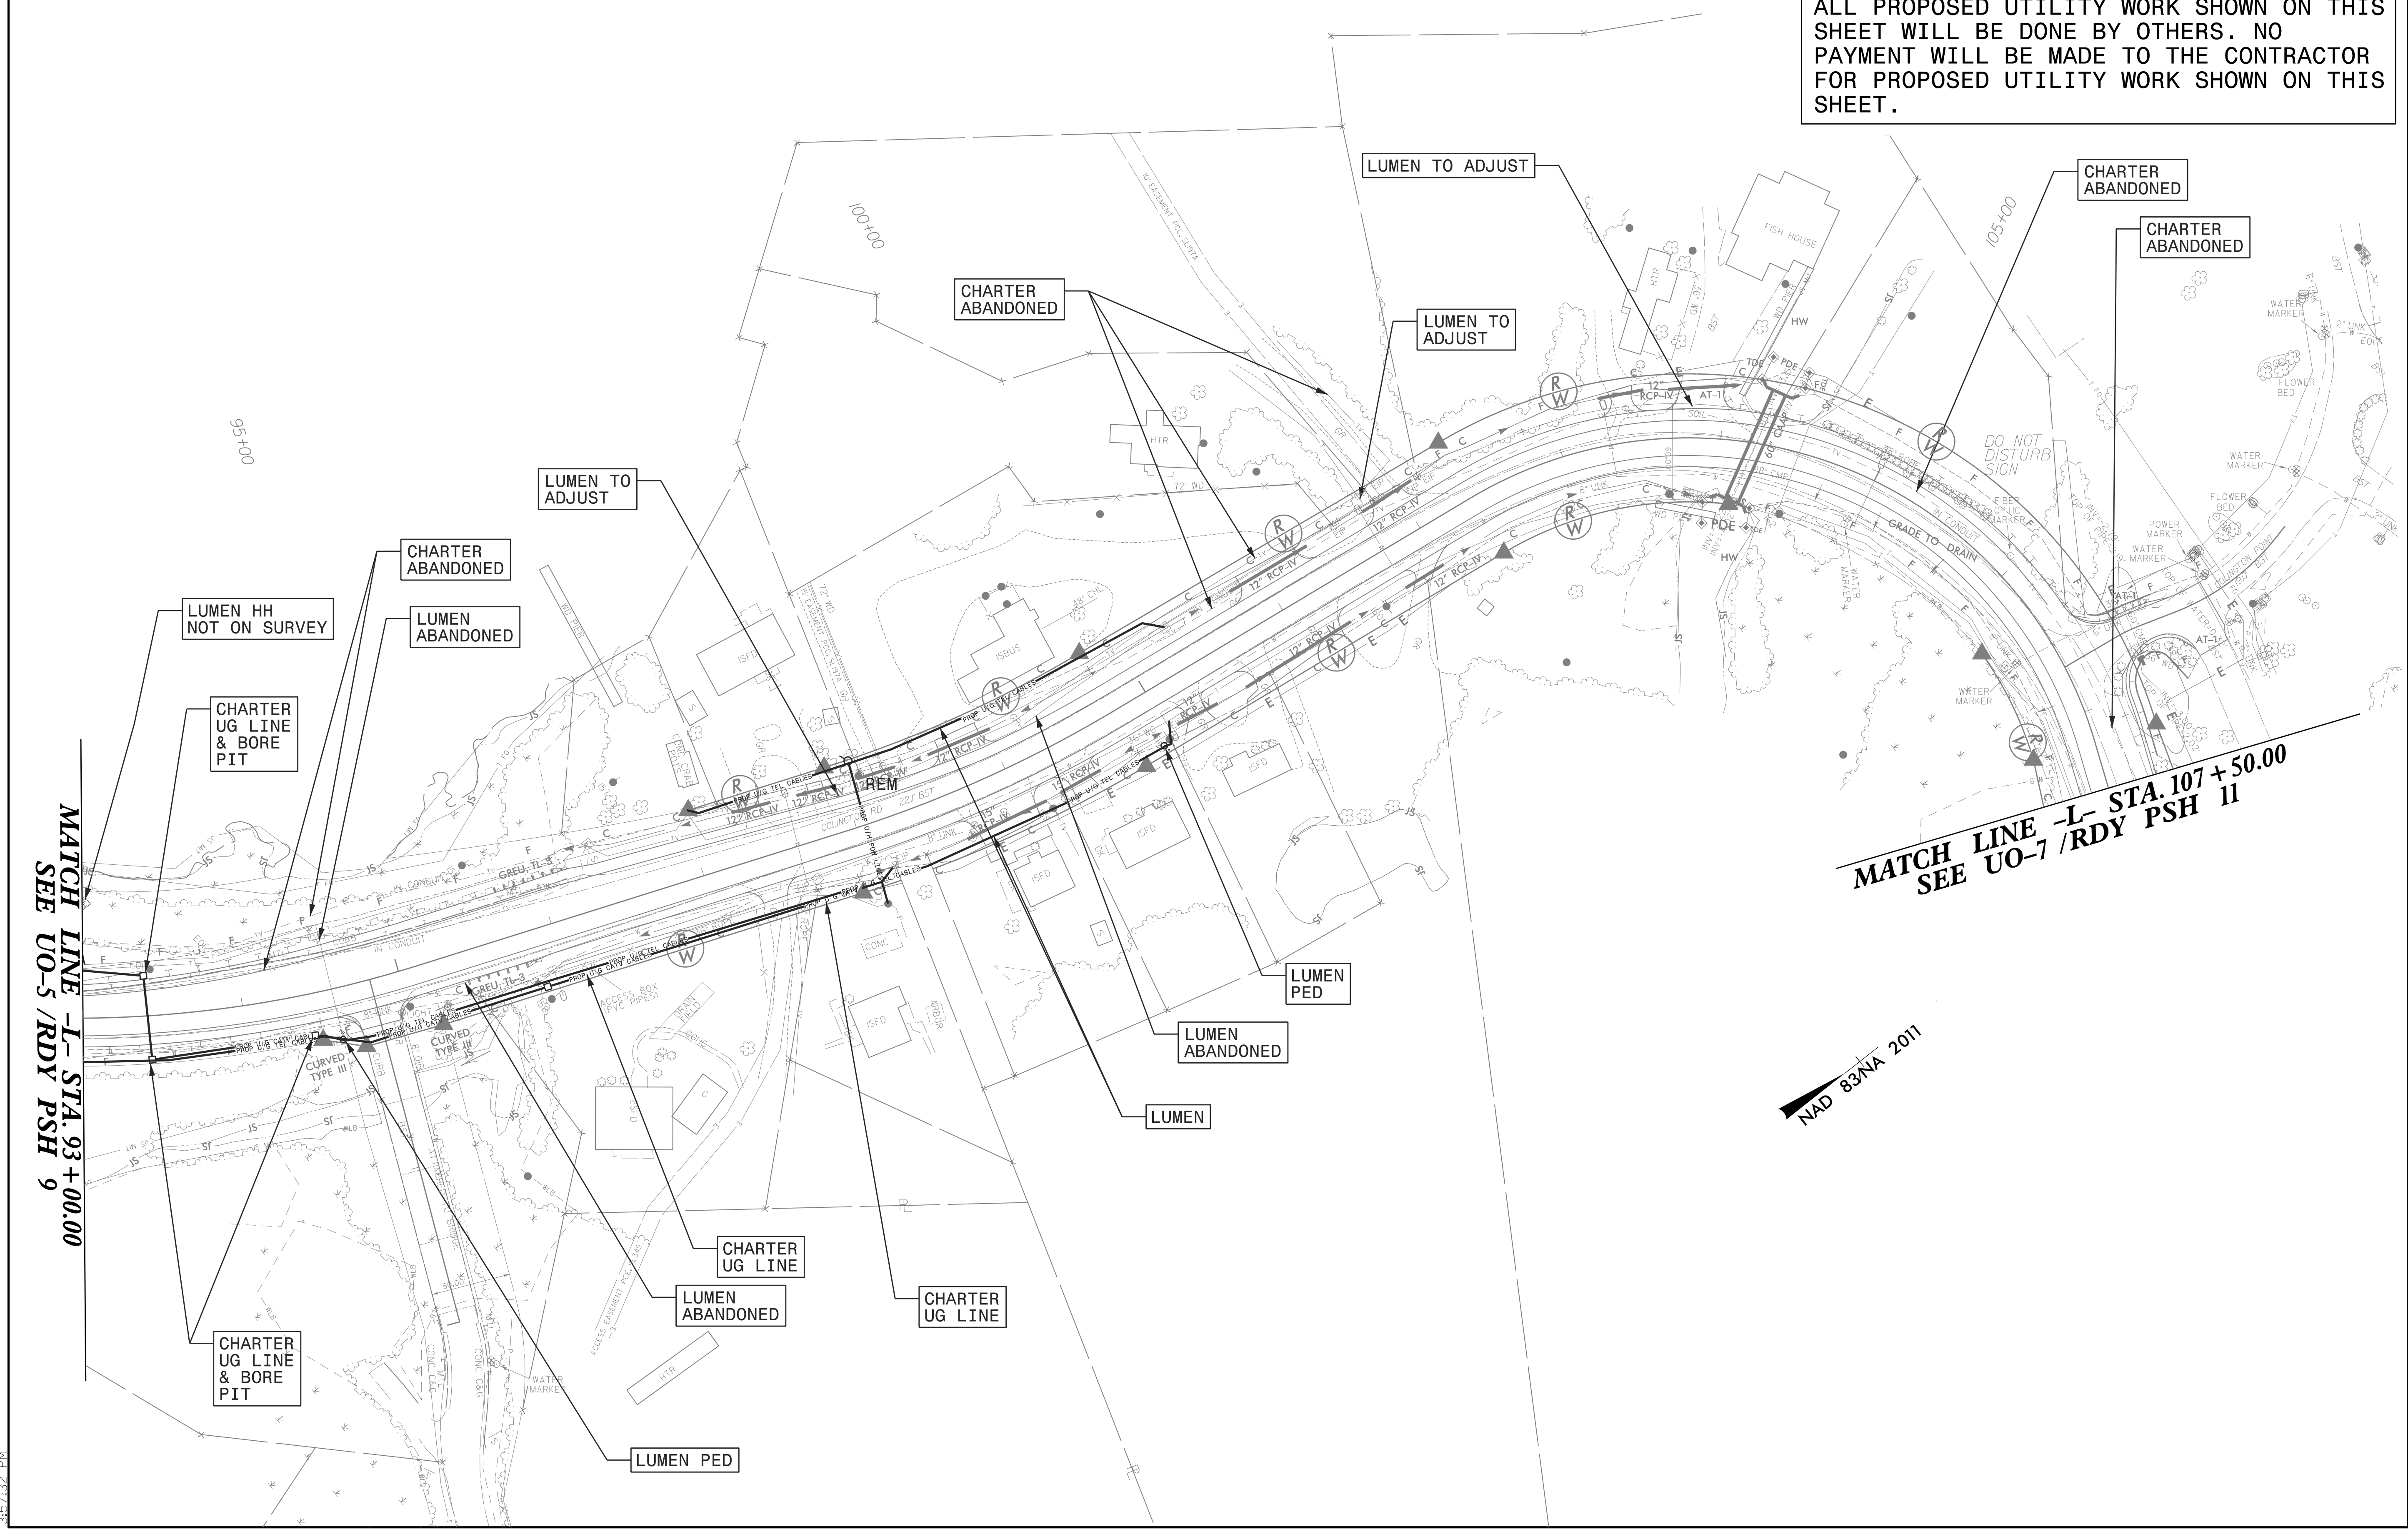

9/13/2021 3:57:32 PM
 C:\Users\jrdy\OneDrive\Documents\Projects\WSE\Projects\NC\Corridors\Server\Engineer\Jobs\6659\882\R-5014\Utilities\Coordination\Uo6\Uo6_PSH.dgn
 8/17/99