


UTILITIES BY OTHERS

NOTE:
 ALL PROPOSED UTILITY WORK SHOWN ON THIS SHEET WILL BE DONE BY OTHERS. NO PAYMENT WILL BE MADE TO THE CONTRACTOR FOR PROPOSED UTILITY WORK SHOWN ON THIS SHEET.

NAD 83 NA 2011

MATCH LINE -I- STA. 142 + 00.00
 SEE UO-8 /RDY PSH 12

MATCH LINE -I- STA. 154 + 50.00
 SEE UO-10 /RDY PSH 14

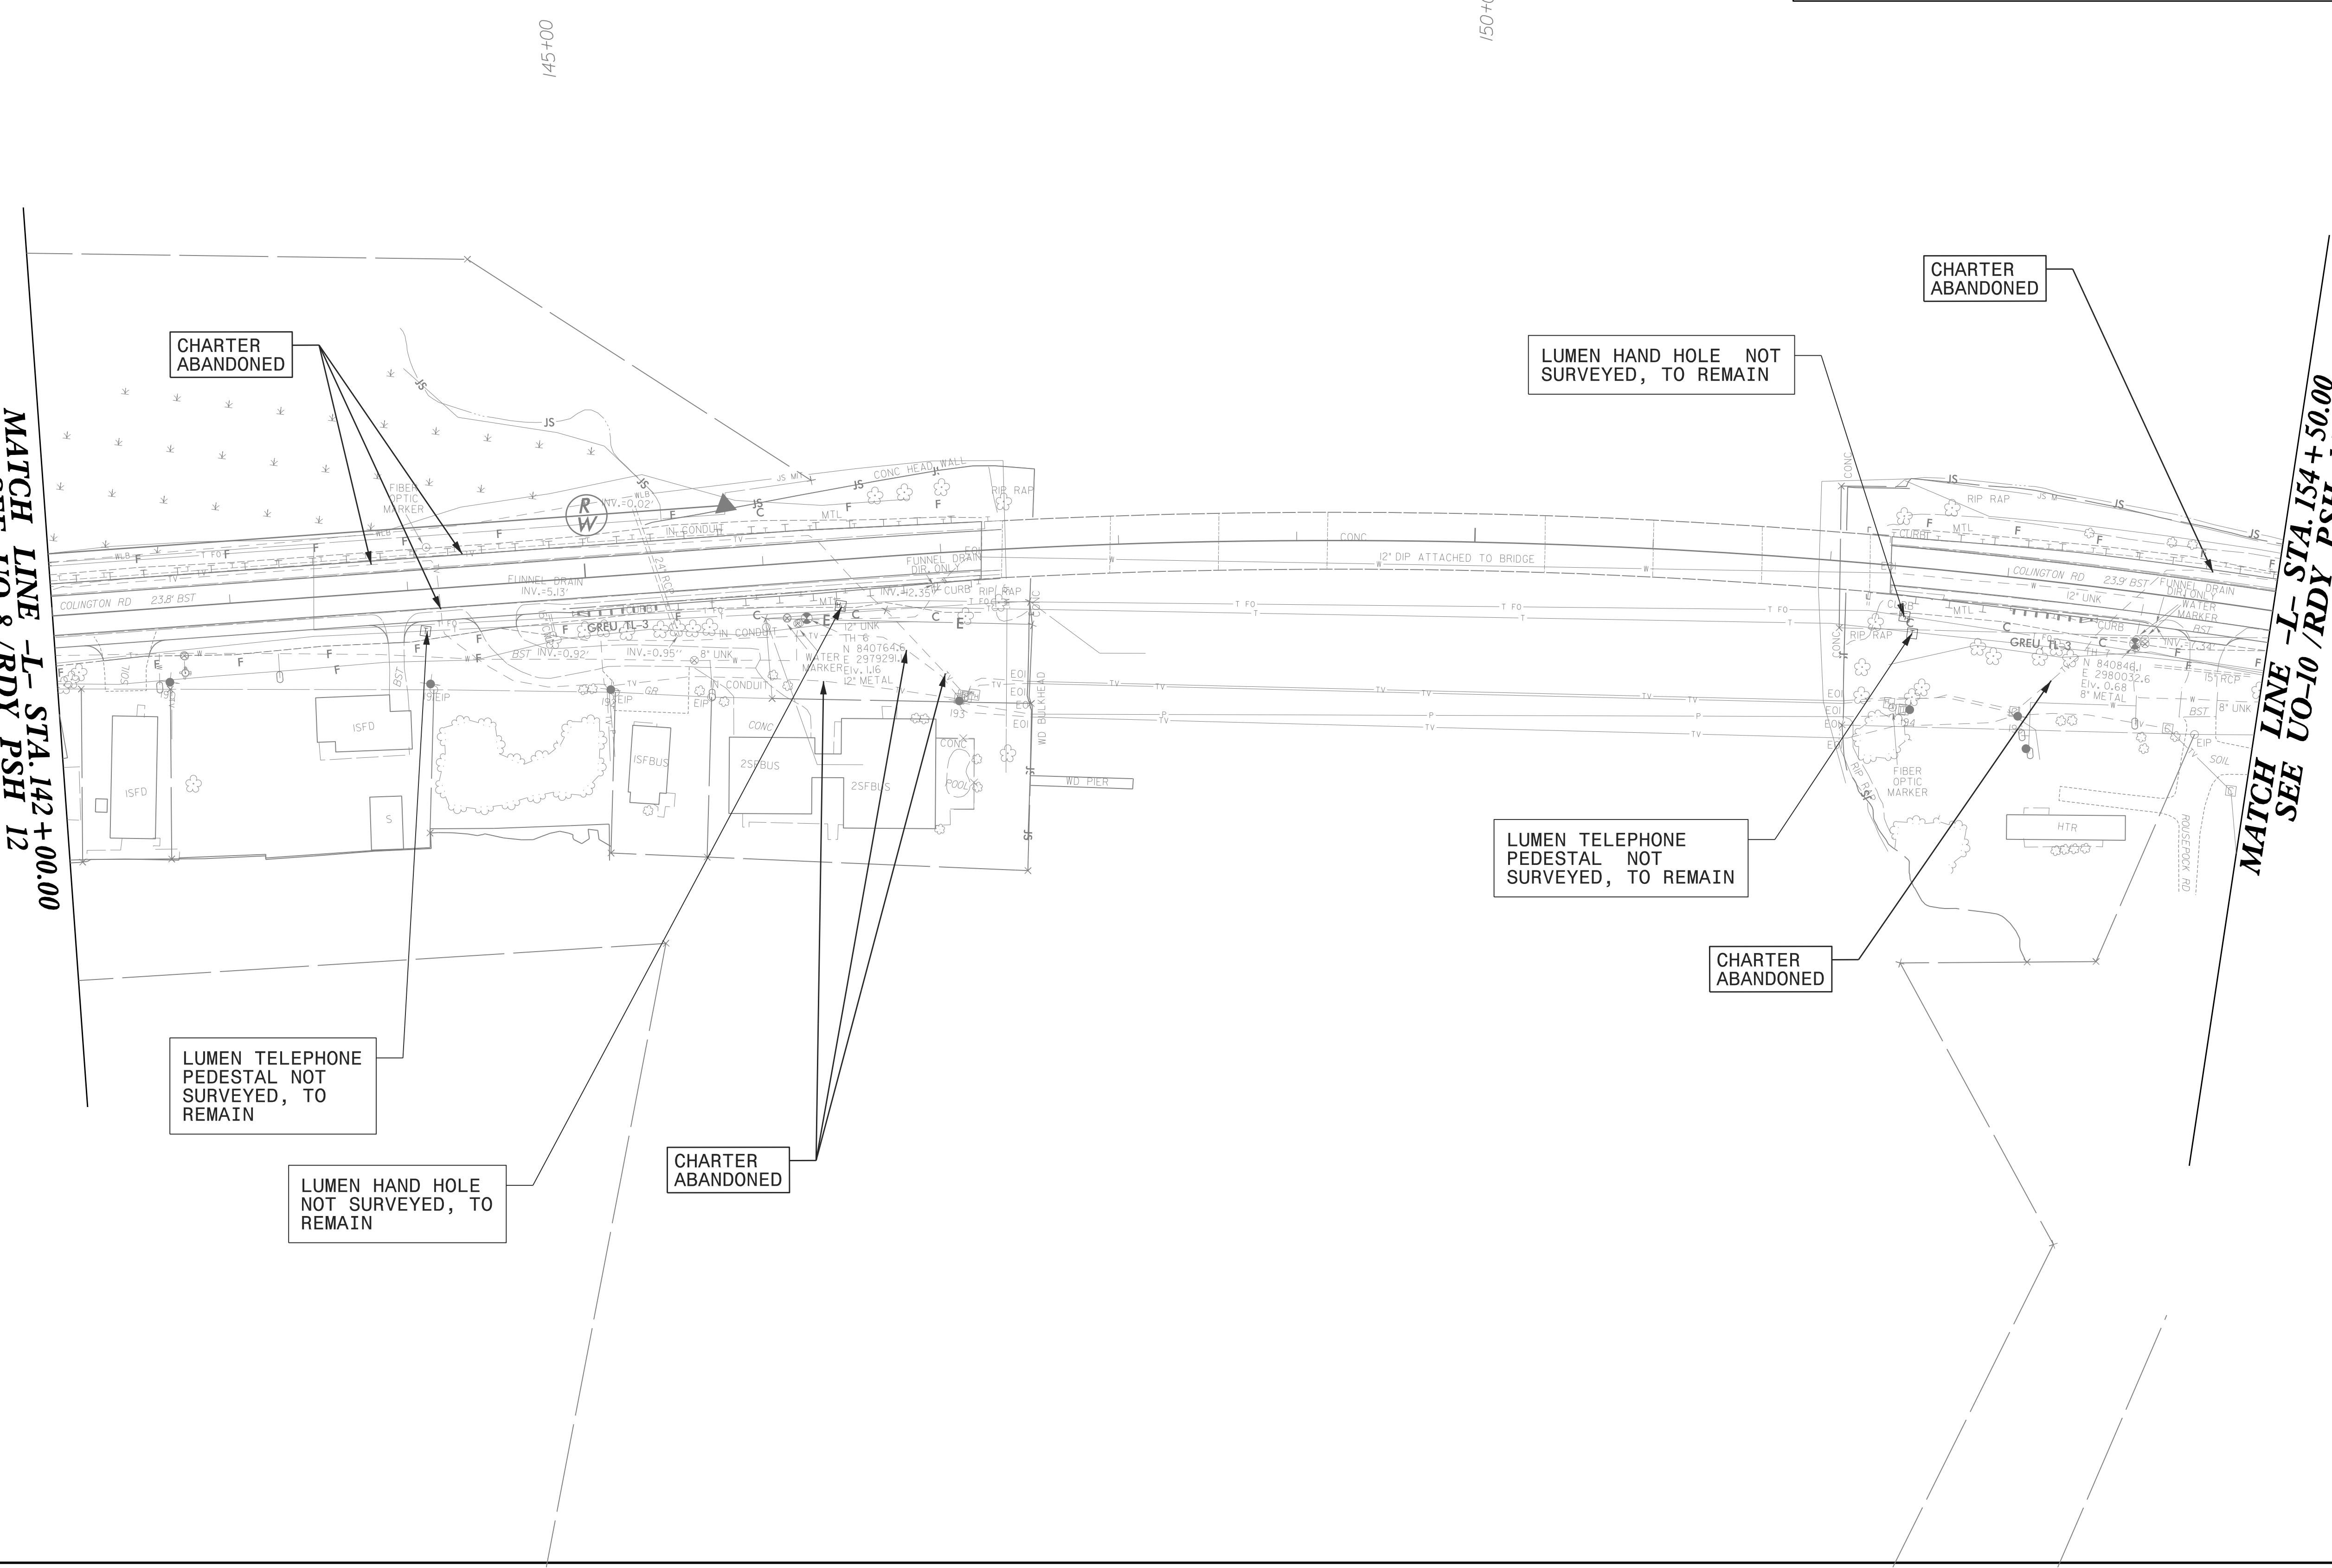

CHARTER ABANDONED

LUMEN HAND HOLE NOT SURVEYED, TO REMAIN

CHARTER ABANDONED

LUMEN TELEPHONE PEDESTAL NOT SURVEYED, TO REMAIN

CHARTER ABANDONED

LUMEN TELEPHONE PEDESTAL NOT SURVEYED, TO REMAIN

LUMEN HAND HOLE NOT SURVEYED, TO REMAIN

CHARTER ABANDONED

8/17/99
 9/13/2021
 \\wse03\local\Projects\NC\CorpldServer\Engineer\Jobs\0659\082\R-5014\Utilities\Coordination\Uo09\Uo09_psh.dgn
 3:57:44 PM