



Weston & Sampson
 WSE of North Carolina, PC
 598 East Chatham Street
 Phone: 919.297.0220
 NC License: C-4847
 Suite 137 Cary, NC 27511
 Fax: 919.297.0221

UTILITIES BY OTHERS

NOTE:
 ALL PROPOSED UTILITY WORK SHOWN ON THIS SHEET WILL BE DONE BY OTHERS. NO PAYMENT WILL BE MADE TO THE CONTRACTOR FOR PROPOSED UTILITY WORK SHOWN ON THIS SHEET.

MATCH LINE -L- STA. 168 + 00.00
 SEE UO-10 /RDY PSH 14

MATCH LINE -R- STA. 183 + 50.00
 SEE UO-16 /RDY PSH 16

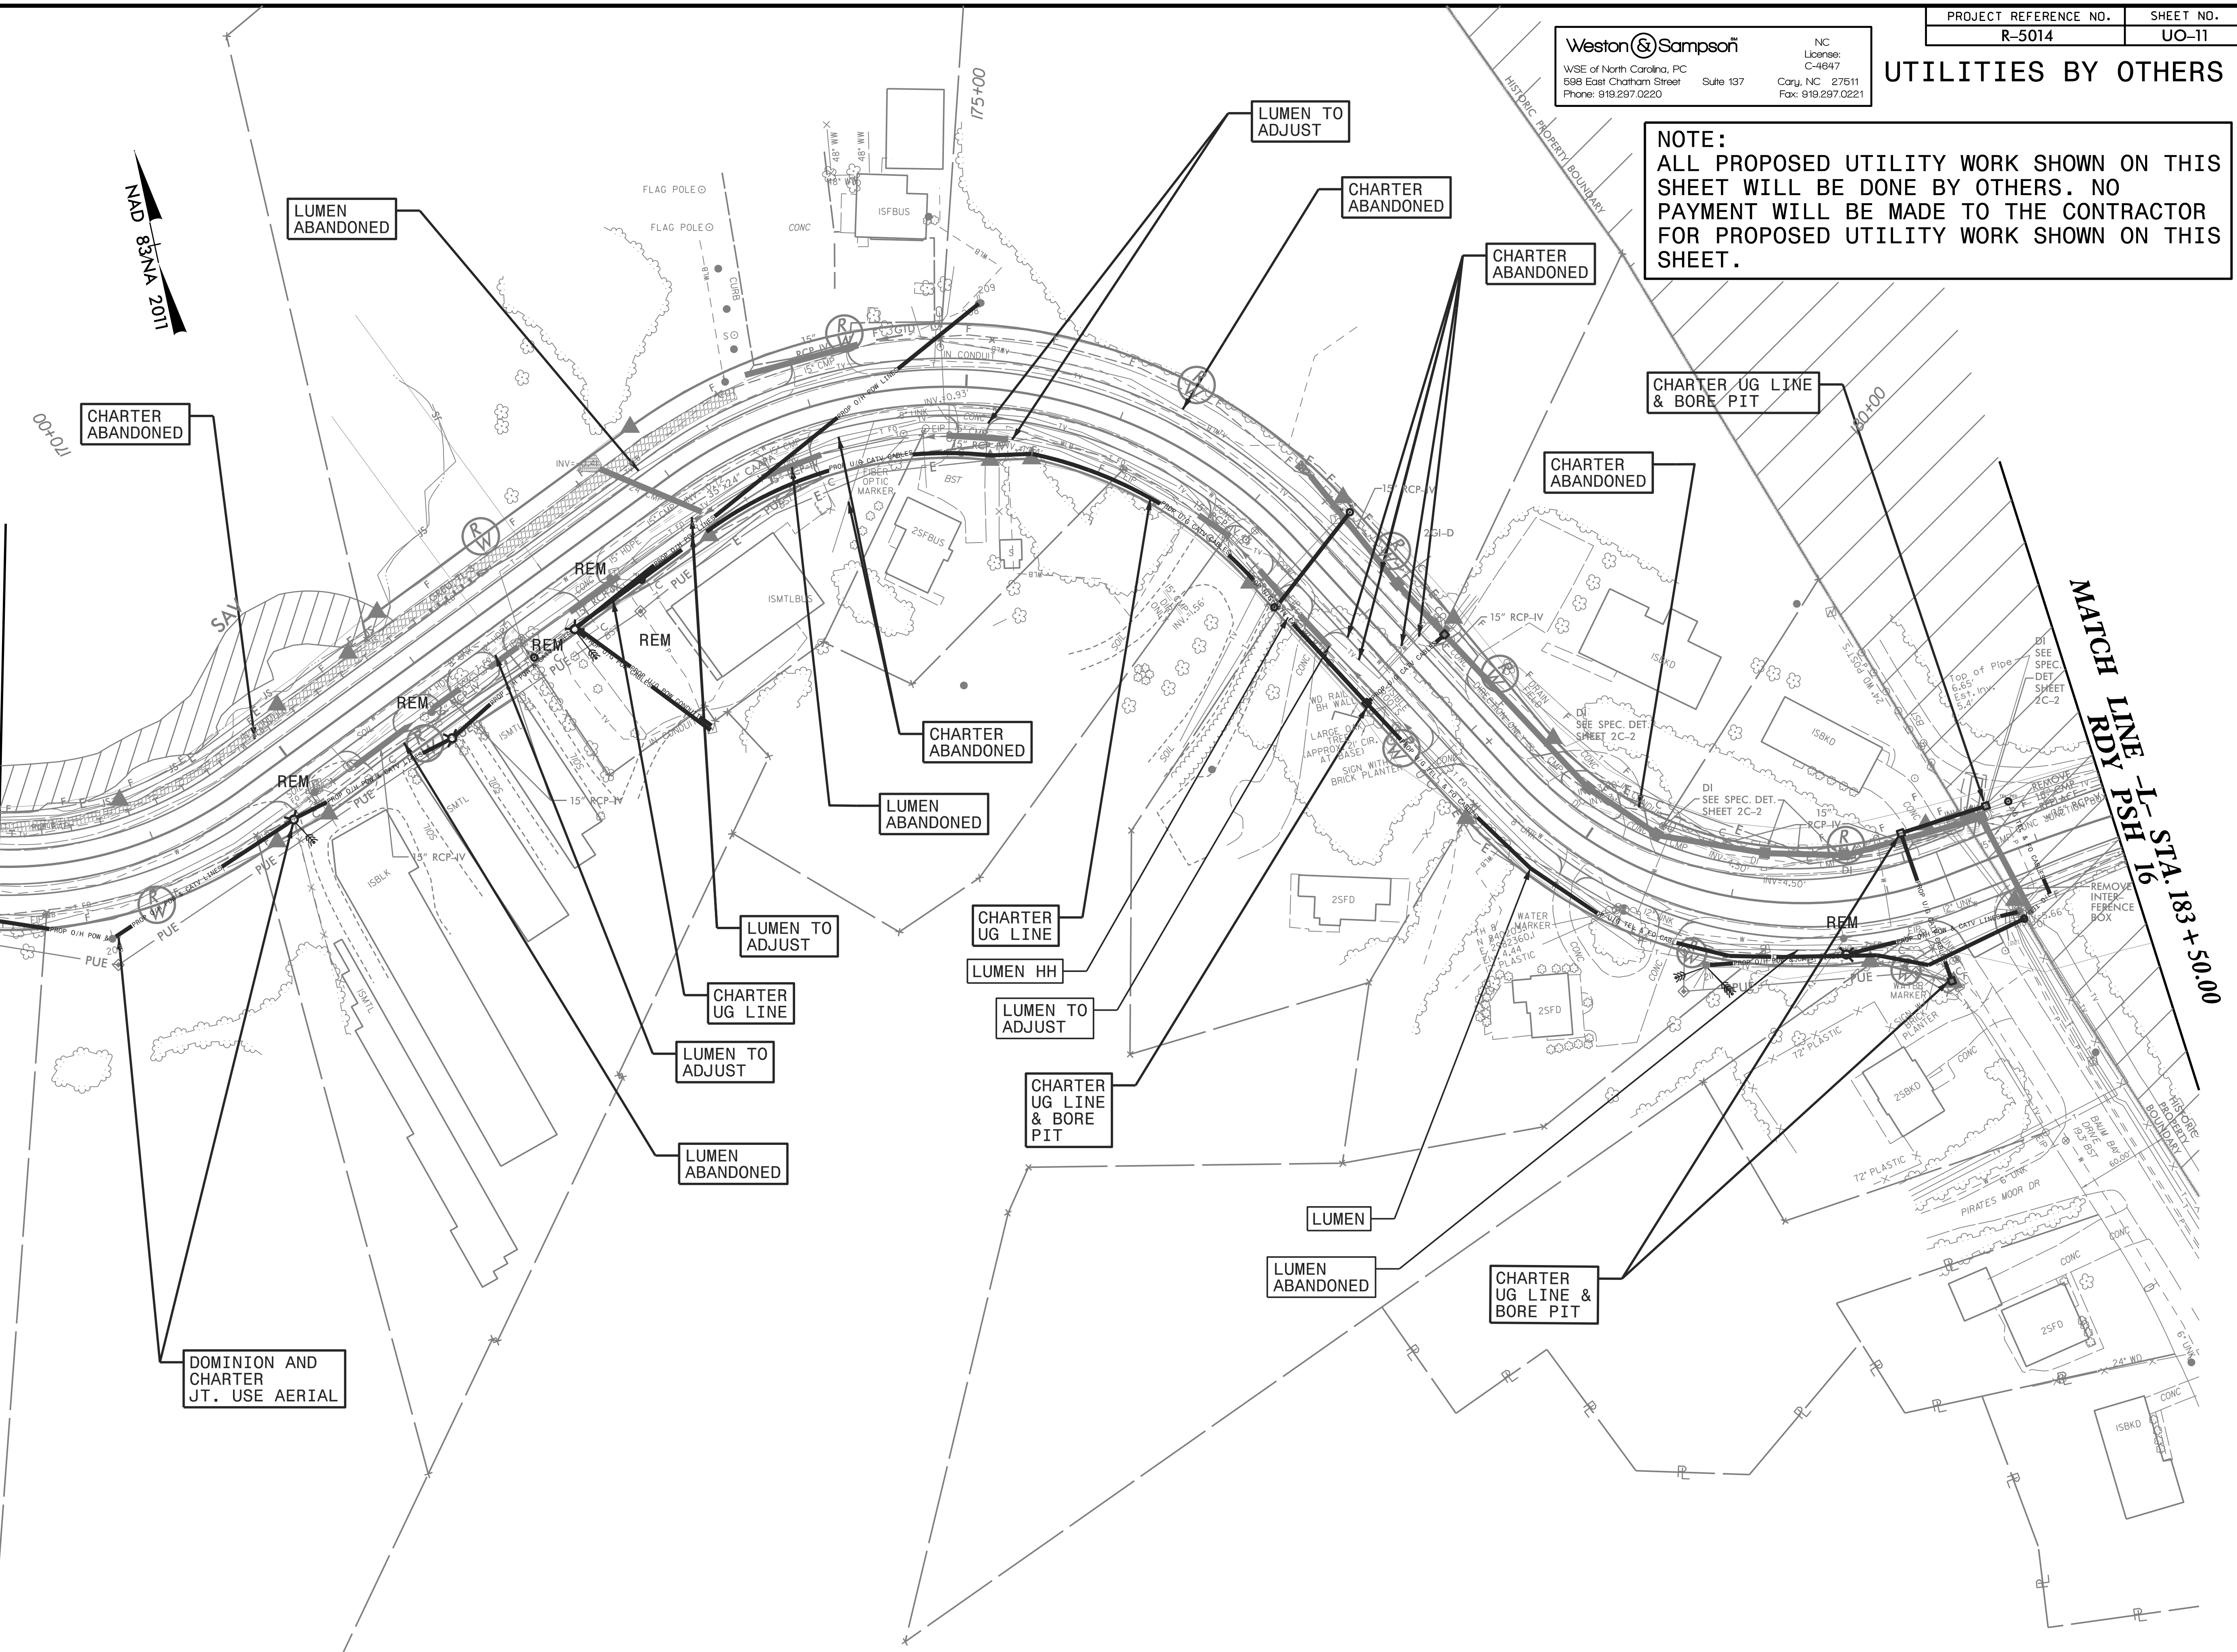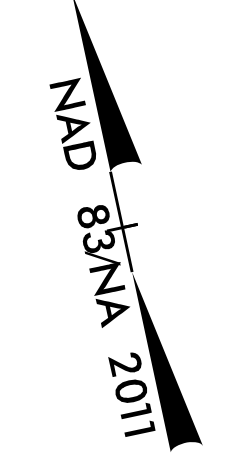

DOMINION AND
 CHARTER
 JT. USE AERIAL

9/13/2021
 \\wse031\local\WSE\Projects\NC\Cer\01dServer\Engineer\Jobs\0659\082\P-5014\Utilities\Coordination\Uo0-R5014-ut_rdy15_uo11_psh.dgn
 11:25:33 AM