

9/13/2021 10:03:15 AM C:\Users\jg\OneDrive\Documents\Projects\NC\CarrollServer\Engineer\JOBS\0659\082\R-5014\Utilities\Coordination\Ub0\R5014...rdj18\_ucl12\_psh.dgn


Weston & Sampson  
WSE of North Carolina, PC  
588 East Chatham Street  
Phone: 919.297.0220

NC License: C-4647  
Cary, NC 27511  
Fax: 919.297.0221

PROJECT REFERENCE NO. R-5014  
SHEET NO. UO-12

### UTILITIES BY OTHERS


**NOTE:**  
ALL PROPOSED UTILITY WORK SHOWN ON THIS SHEET WILL BE DONE BY OTHERS. NO PAYMENT WILL BE MADE TO THE CONTRACTOR FOR PROPOSED UTILITY WORK SHOWN ON THIS SHEET.

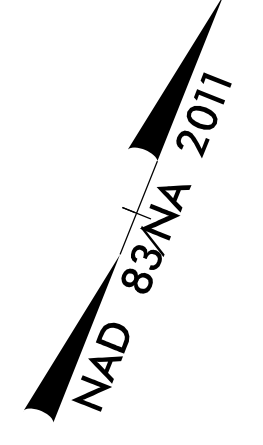

ALL CONSTRUCTION PERFORMED OUTSIDE OF THE EXISTING RIGHT OF WAY IS ALLOWED THROUGH SPECIAL USE PERMIT # USA 18 5700 16

**MATCH LINE -L- STA. 209+50.00  
RDY PSH 17**

**MATCH LINE -L- STA. 221+50.00  
RDY PSH 19**

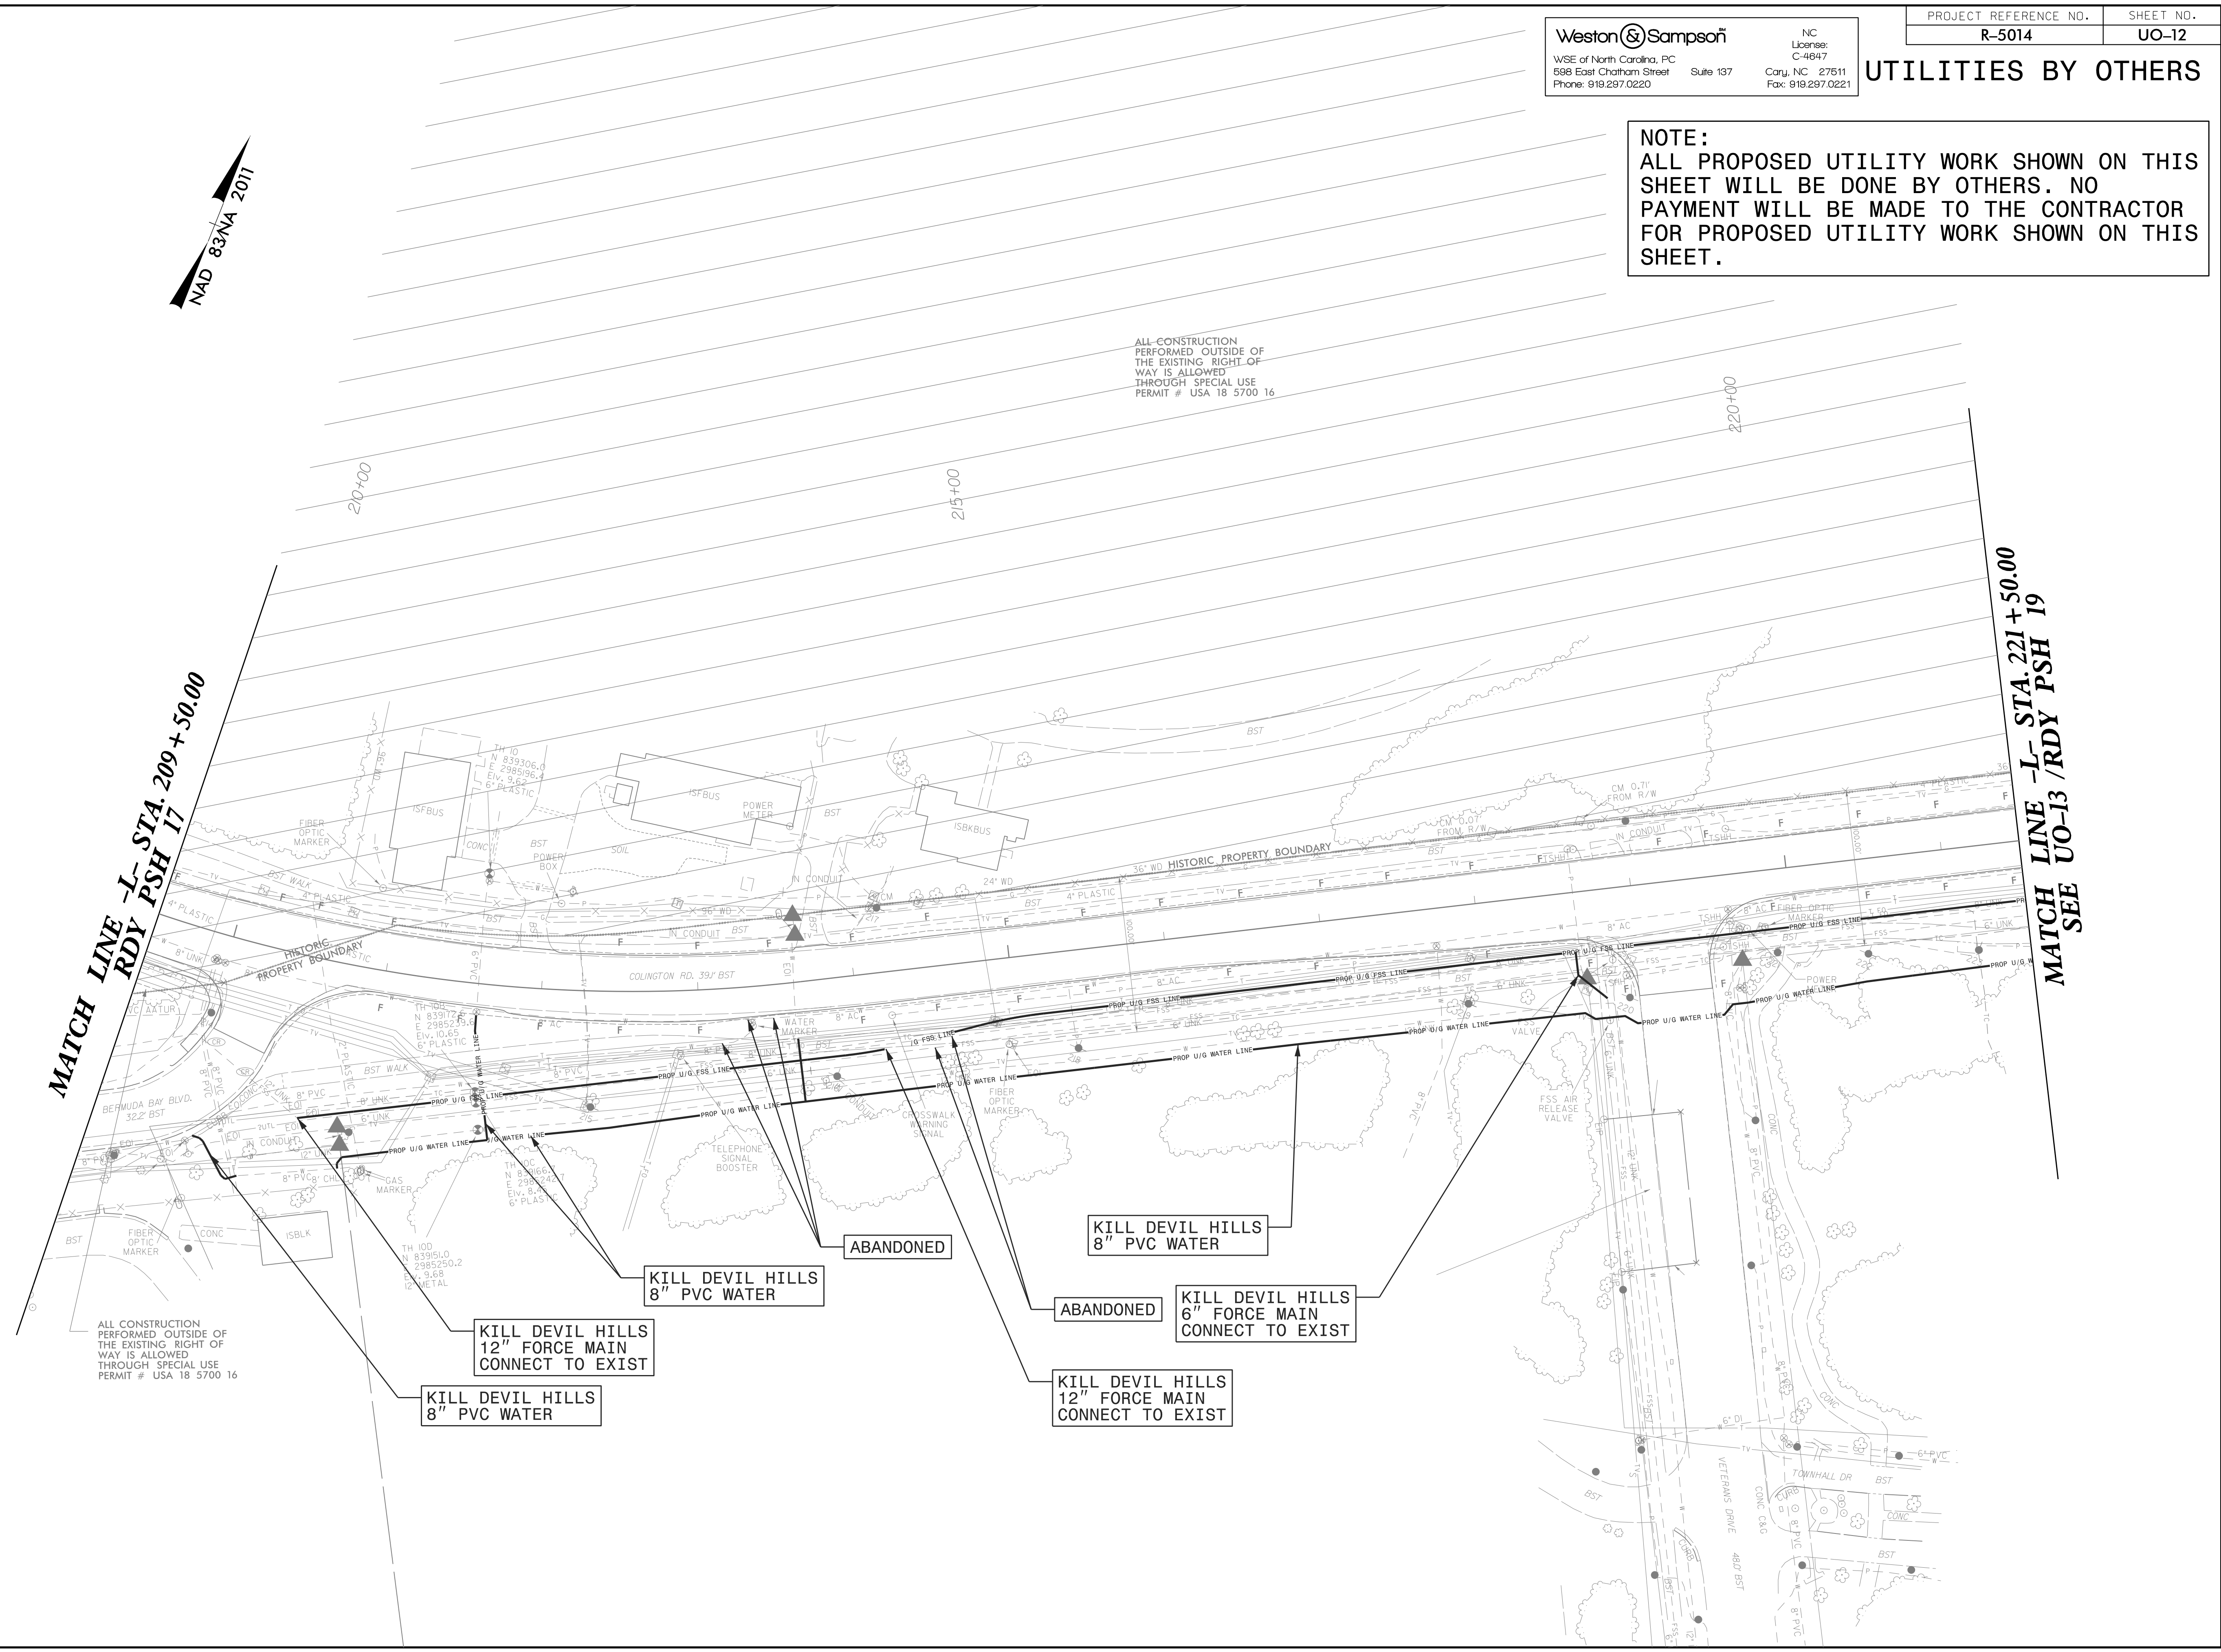

ALL CONSTRUCTION PERFORMED OUTSIDE OF THE EXISTING RIGHT OF WAY IS ALLOWED THROUGH SPECIAL USE PERMIT # USA 18 5700 16

KILL DEVIL HILLS 12" FORCE MAIN  
CONNECT TO EXIST

KILL DEVIL HILLS 8" PVC WATER

KILL DEVIL HILLS 8" PVC WATER

ABANDONED

KILL DEVIL HILLS 8" PVC WATER

ABANDONED

KILL DEVIL HILLS 6" FORCE MAIN  
CONNECT TO EXIST

KILL DEVIL HILLS 12" FORCE MAIN  
CONNECT TO EXIST