


9/13/2021 1:03:13 PM C:\Users\jco\OneDrive\Documents\Projects\NC\CarrollServer\Engineer\Jobs\6659\082\R-5014\Utilities\Coordination\Uo\R5014_ut_rdyj9_uo13_psh.dgn

Weston & Sampson
WSE of North Carolina, PC
588 East Chatham Street
Phone: 919.297.0220

NC
License:
C-4647
Suite 137
Cary, NC 27511
Fax: 919.297.0221


UTILITIES BY OTHERS

NOTE:
ALL PROPOSED UTILITY WORK SHOWN ON THIS SHEET WILL BE DONE BY OTHERS. NO PAYMENT WILL BE MADE TO THE CONTRACTOR FOR PROPOSED UTILITY WORK SHOWN ON THIS SHEET.

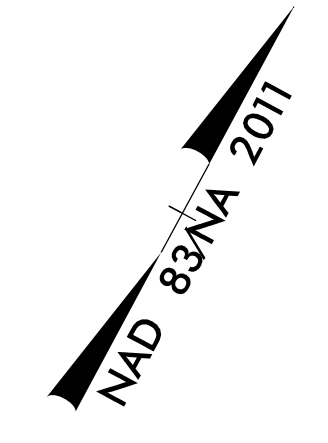

MATCH LINE -L- STA. 221+50.00
RDY PSH 18

MATCH LINE -L- STA. 233+50.00
RDY PSH 20

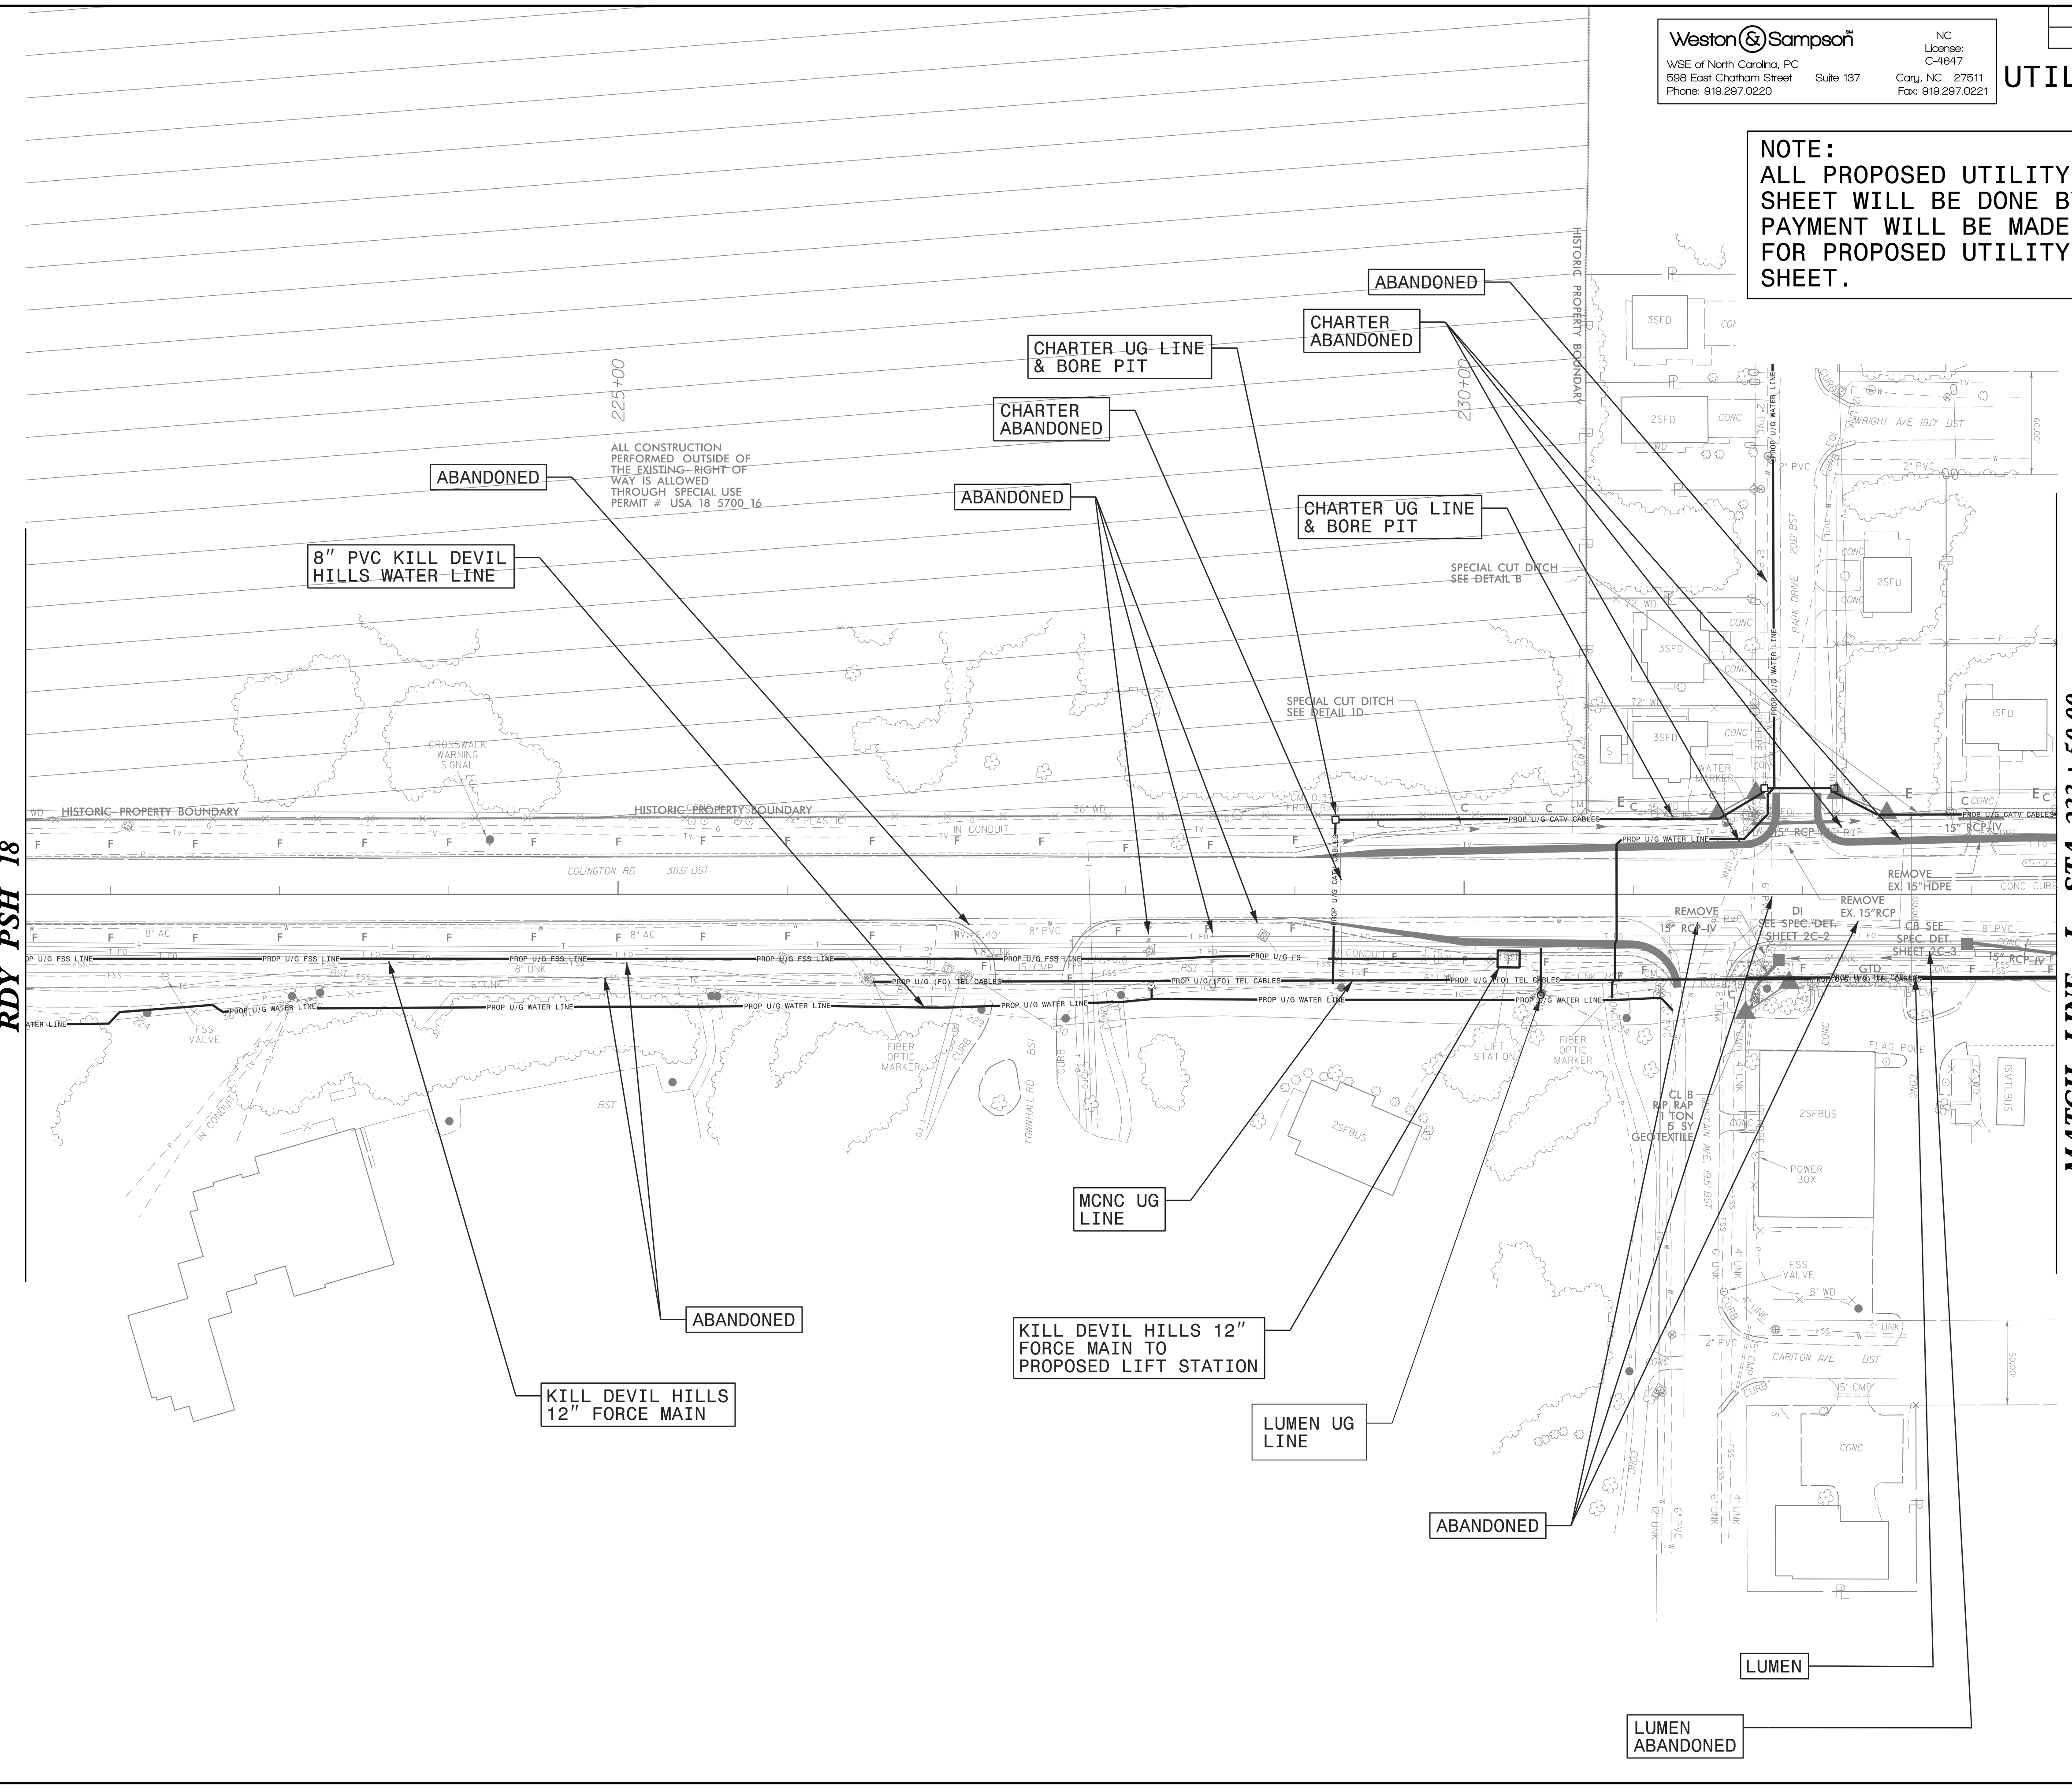

ALL CONSTRUCTION PERFORMED OUTSIDE OF THE EXISTING RIGHT OF WAY IS ALLOWED THROUGH SPECIAL USE PERMIT # USA 18 5700 16

8\"/>

CHARTER UG LINE & BORE PIT

CHARTER ABANDONED

CHARTER UG LINE & BORE PIT

KILL DEVIL HILLS 12\"/>

KILL DEVIL HILLS 12\"/>

LUMEN UG LINE

LUMEN ABANDONED