


8/23/21

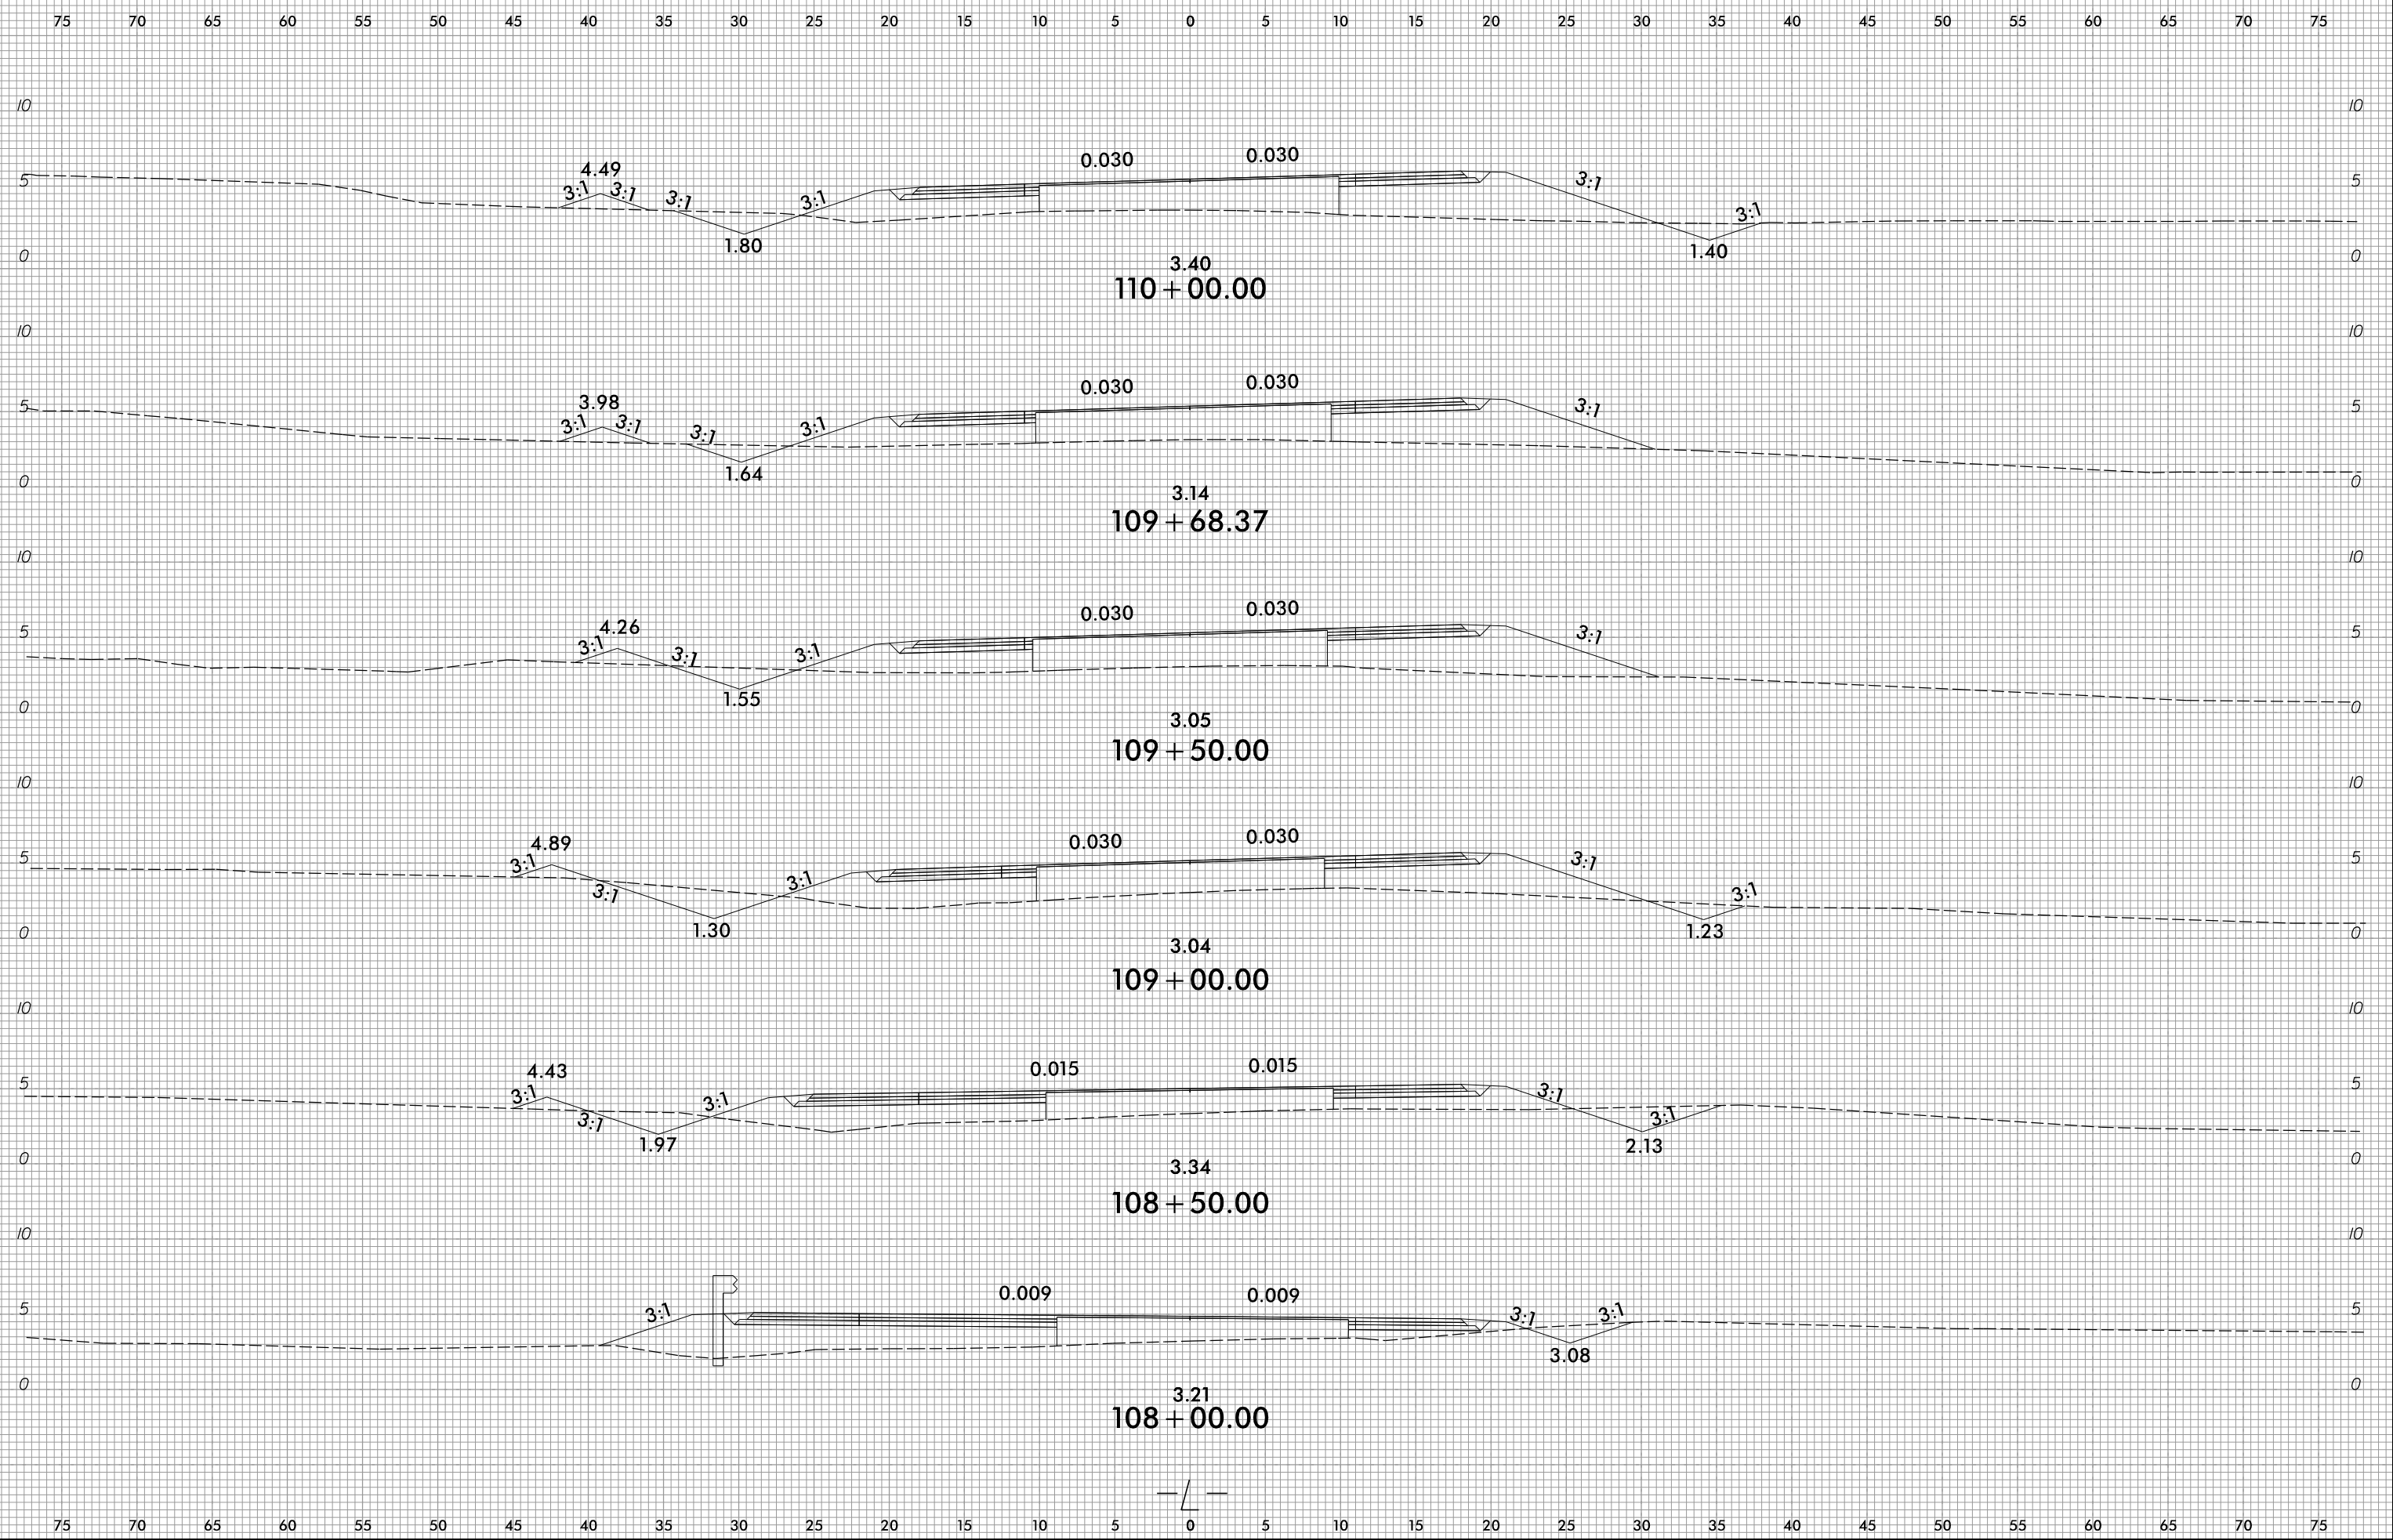

3/18/2021  
E:\Roadway\CorridorModeling\R5014\_Rdy\_XPL\_L.dgn  
Erica Martin