


8/23/19

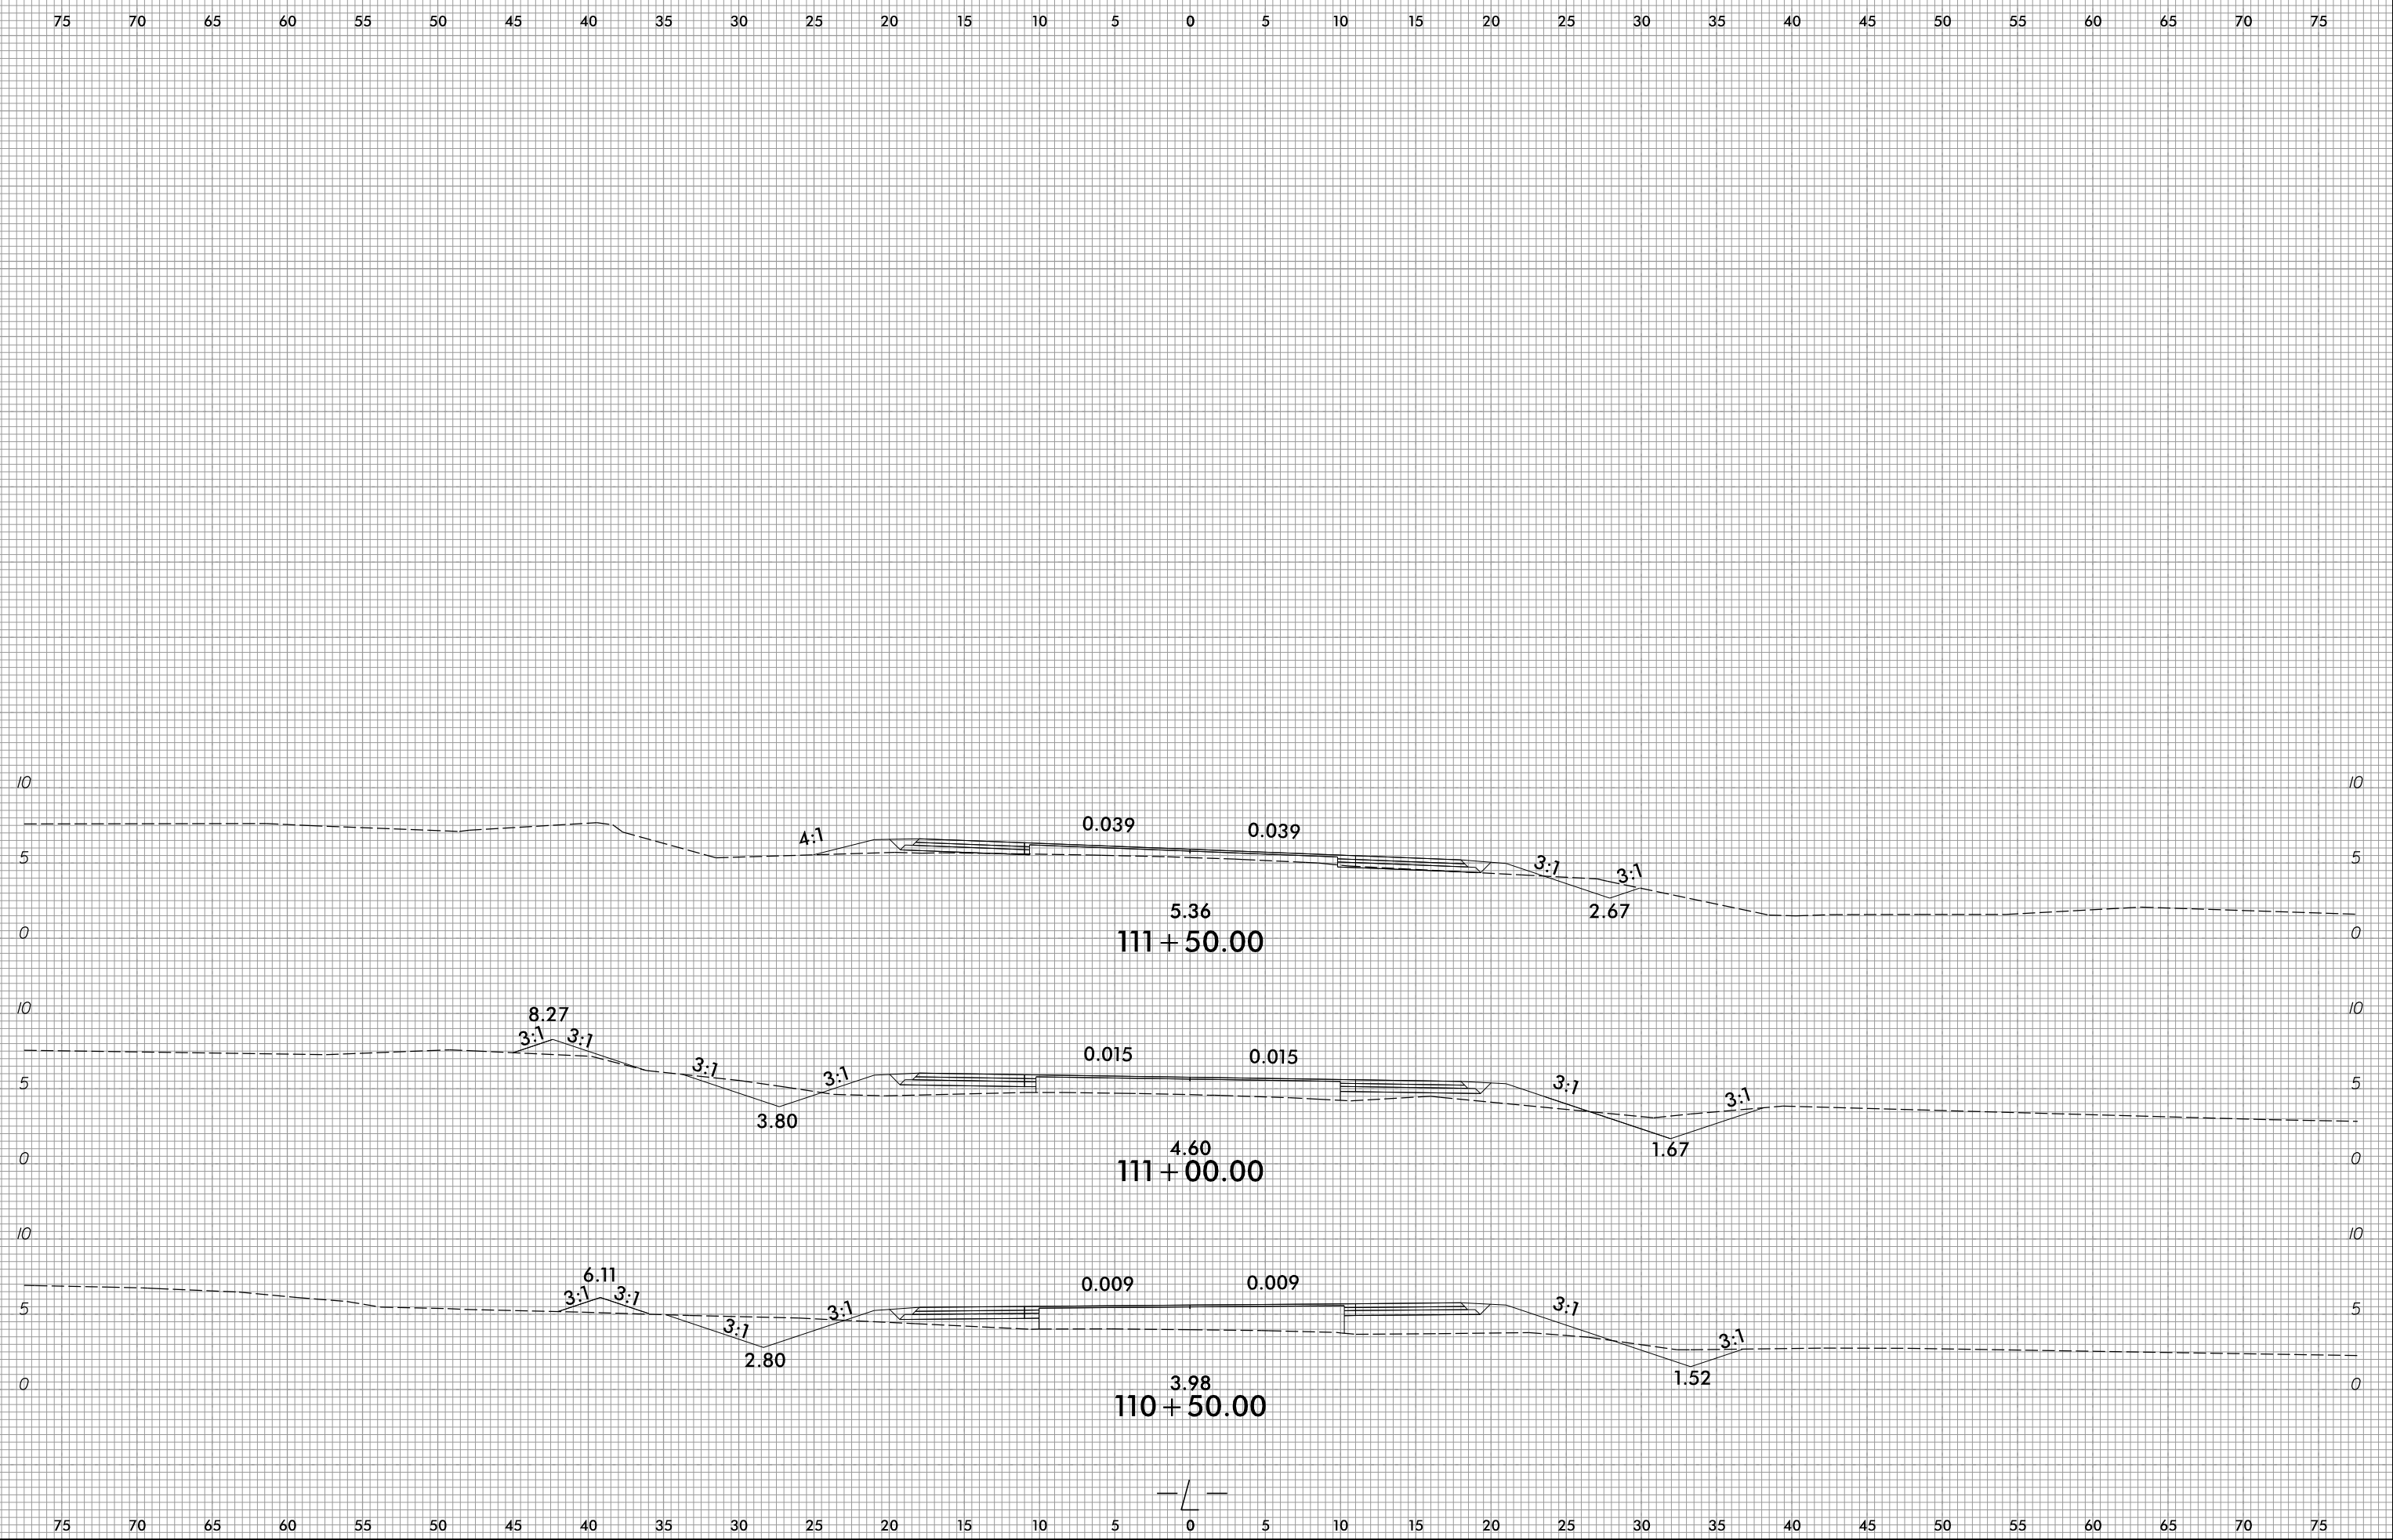

3/18/2021
E:\Roadway\CorridorModeling\R5014_Rdy_XPL_L.dgn
Erica Martin