


PROJ. REFERENCE NO.	SHEET NO.
R-5014	X-74

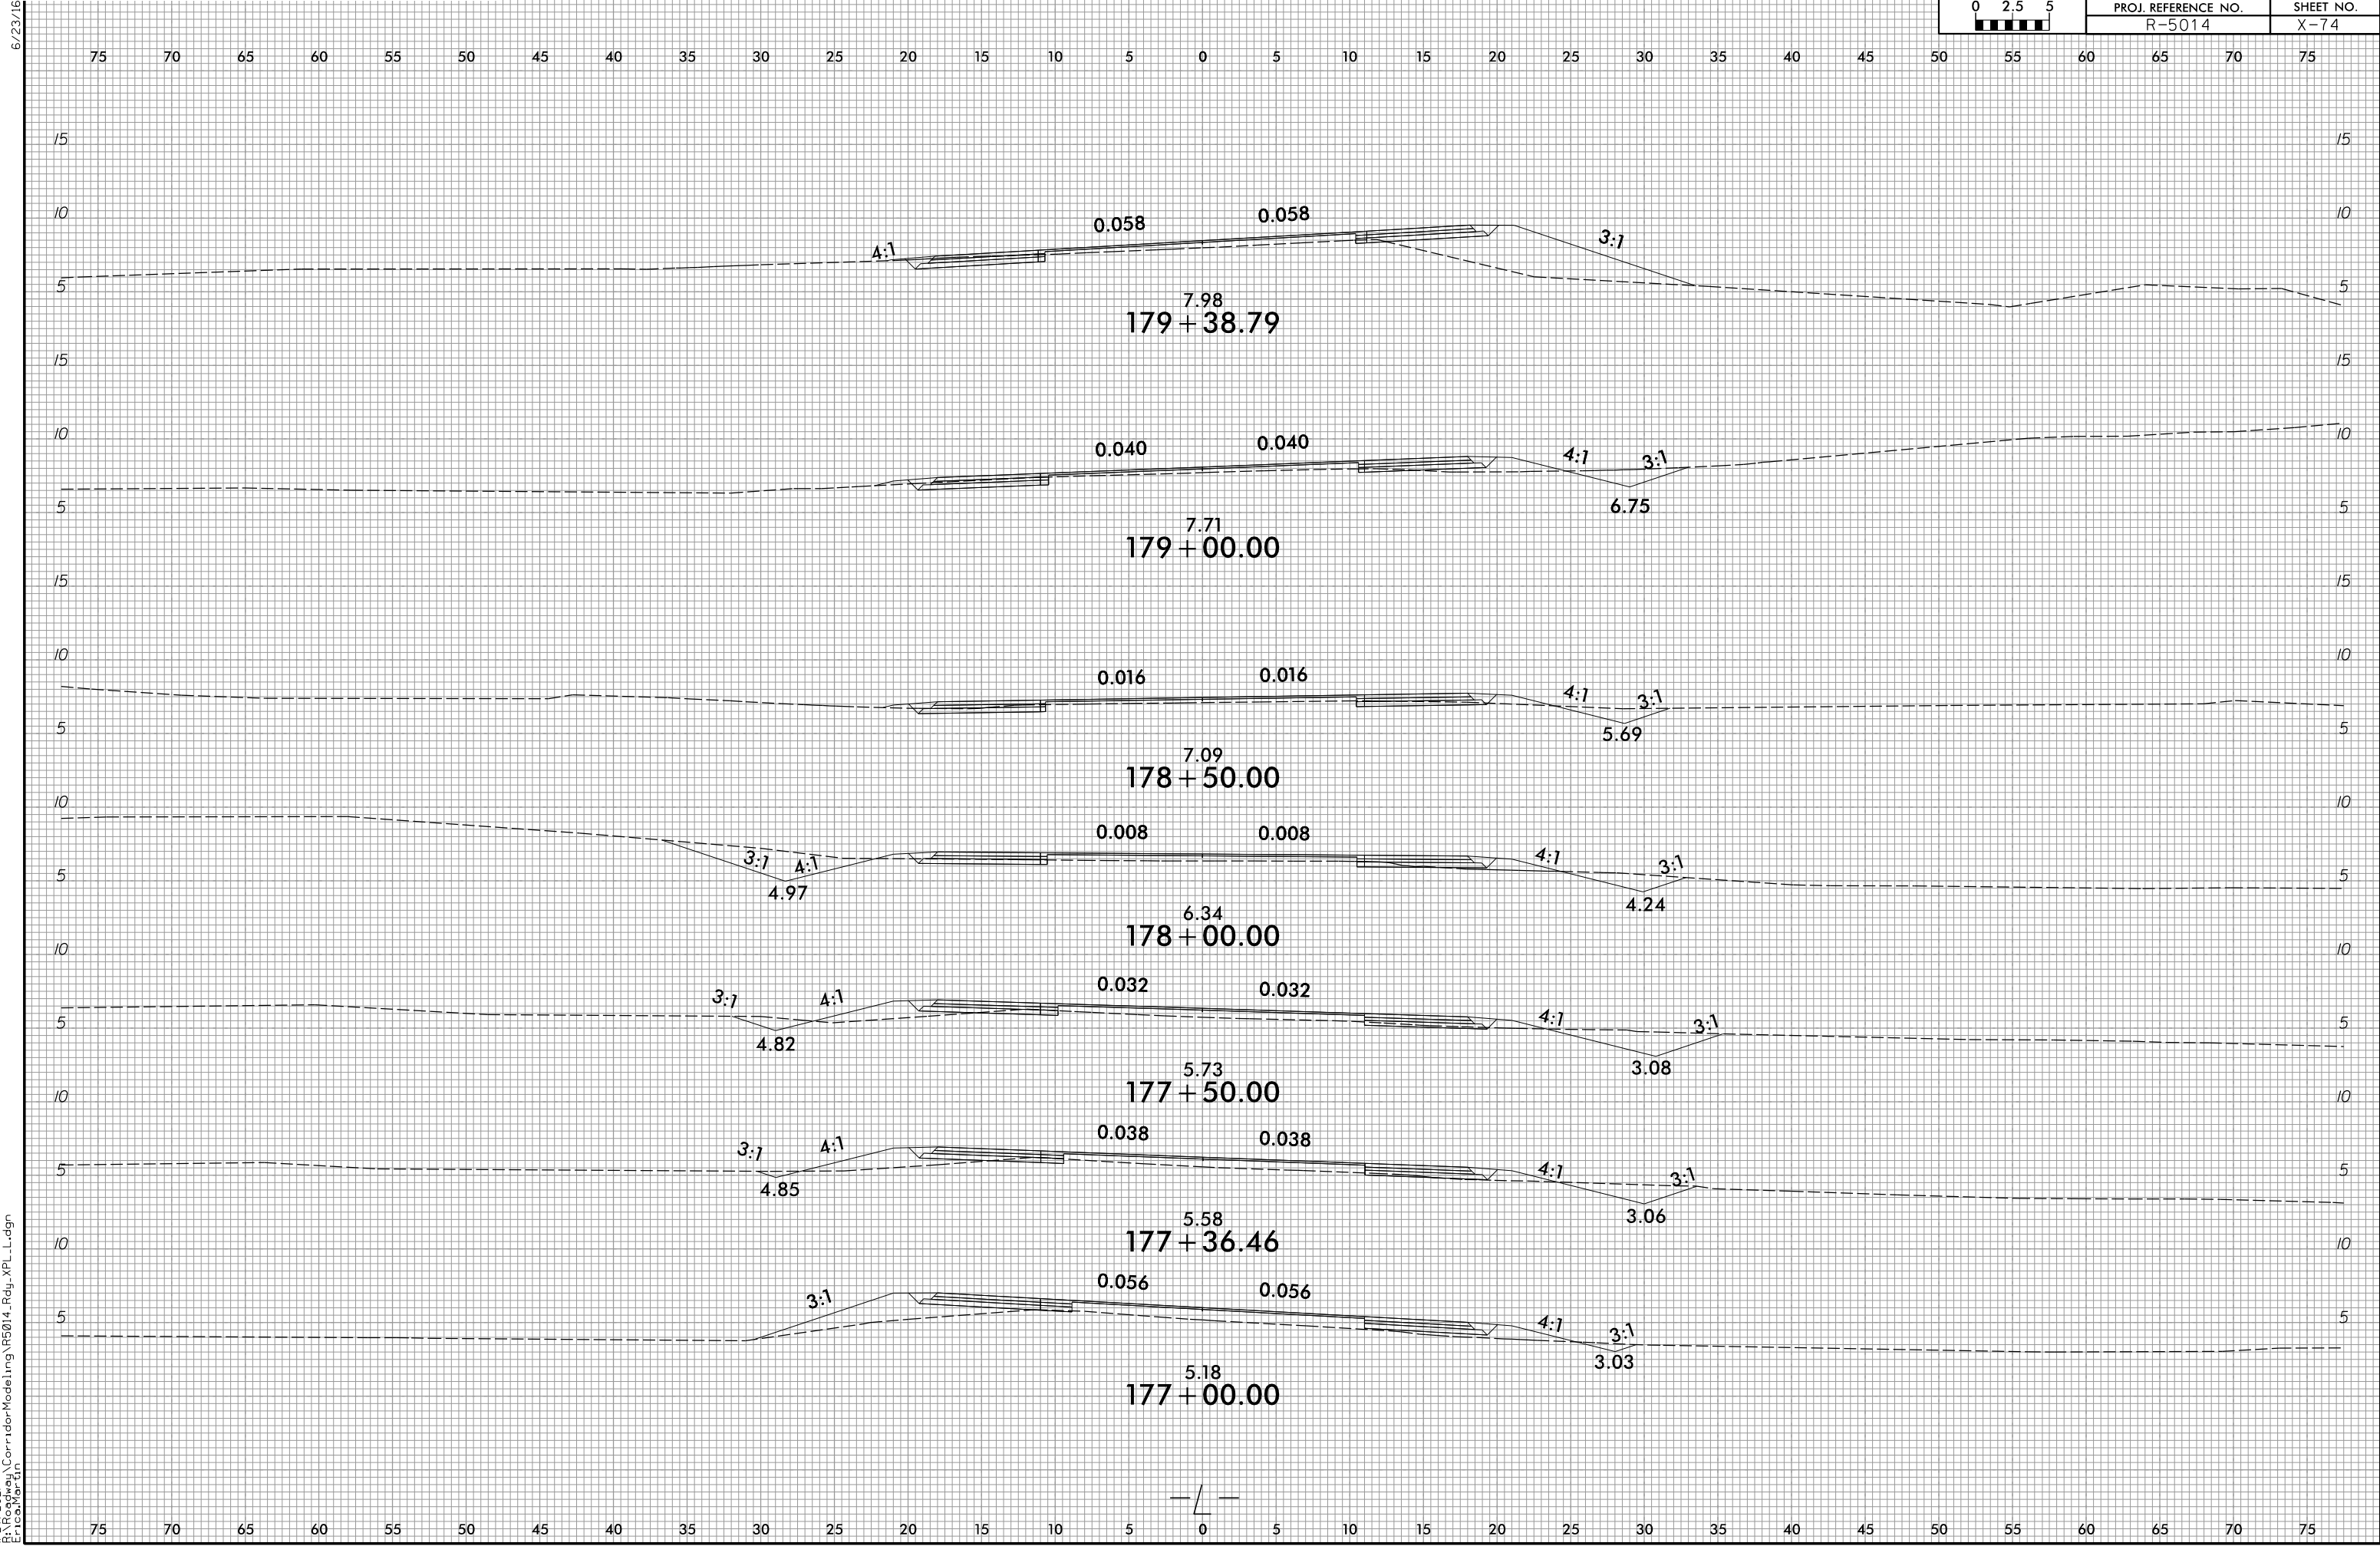

1/27/2021
E:\Roadway\CorridorModeling\RS014_Rdy_XPL.dgn
Eric.Warburton