


09.08/99

9/13/2021 3:57:08 PM \\wse03\local\WSE\Projects\NC\Carry0ldServer\Engineer\JOBS\0659\082\R-5014\Utilities\Coordination\B0\RS014_Lut_tsh_uo01_psh.dgn

TIP PROJECT: R-5014

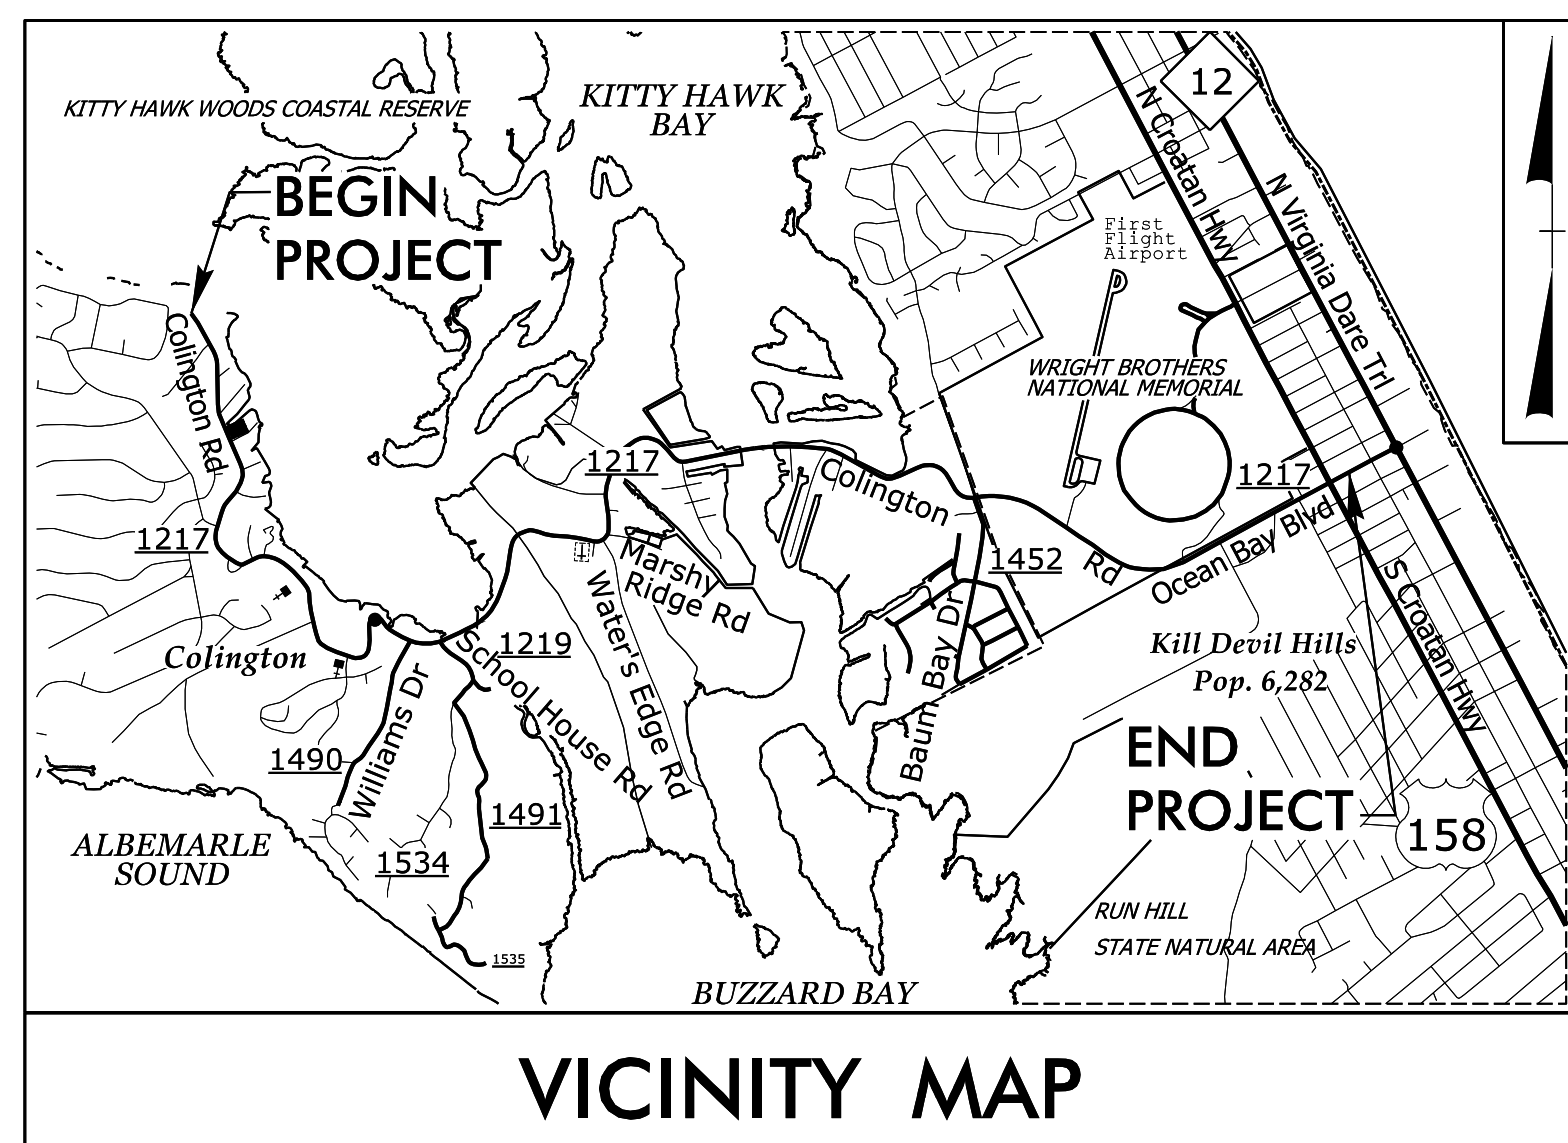

STATE OF NORTH CAROLINA
DIVISION OF HIGHWAYS



**UTILITIES BY OTHERS PLANS
DARE COUNTY**

**LOCATION: SR 1217 (COLINGTON RD.) FROM DEAD END TO US 158
CROATAN HIGHWAY IN KILL DEVIL HILLS**

TYPE OF WORK: POWER, GAS, WATER AND COMMUNICATIONS RELOCATION

T.I.P. NO.	SHEET NO.
R-5014	UO-1

NOTE:
ALL UTILITY WORK SHOWN ON THIS SHEET WILL BE DONE BY OTHERS. NO PAYMENT WILL BE MADE TO THE CONTRACTOR FOR UTILITY WORK SHOWN ON THIS SHEET.

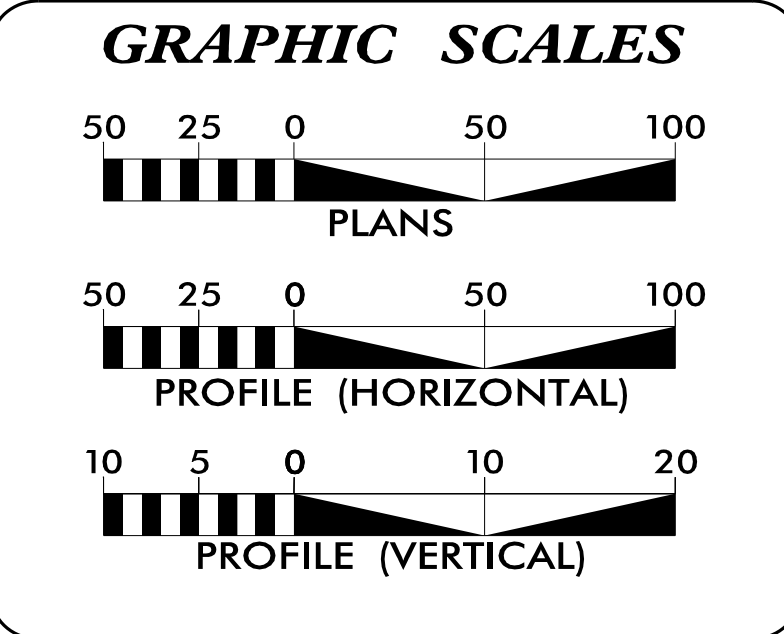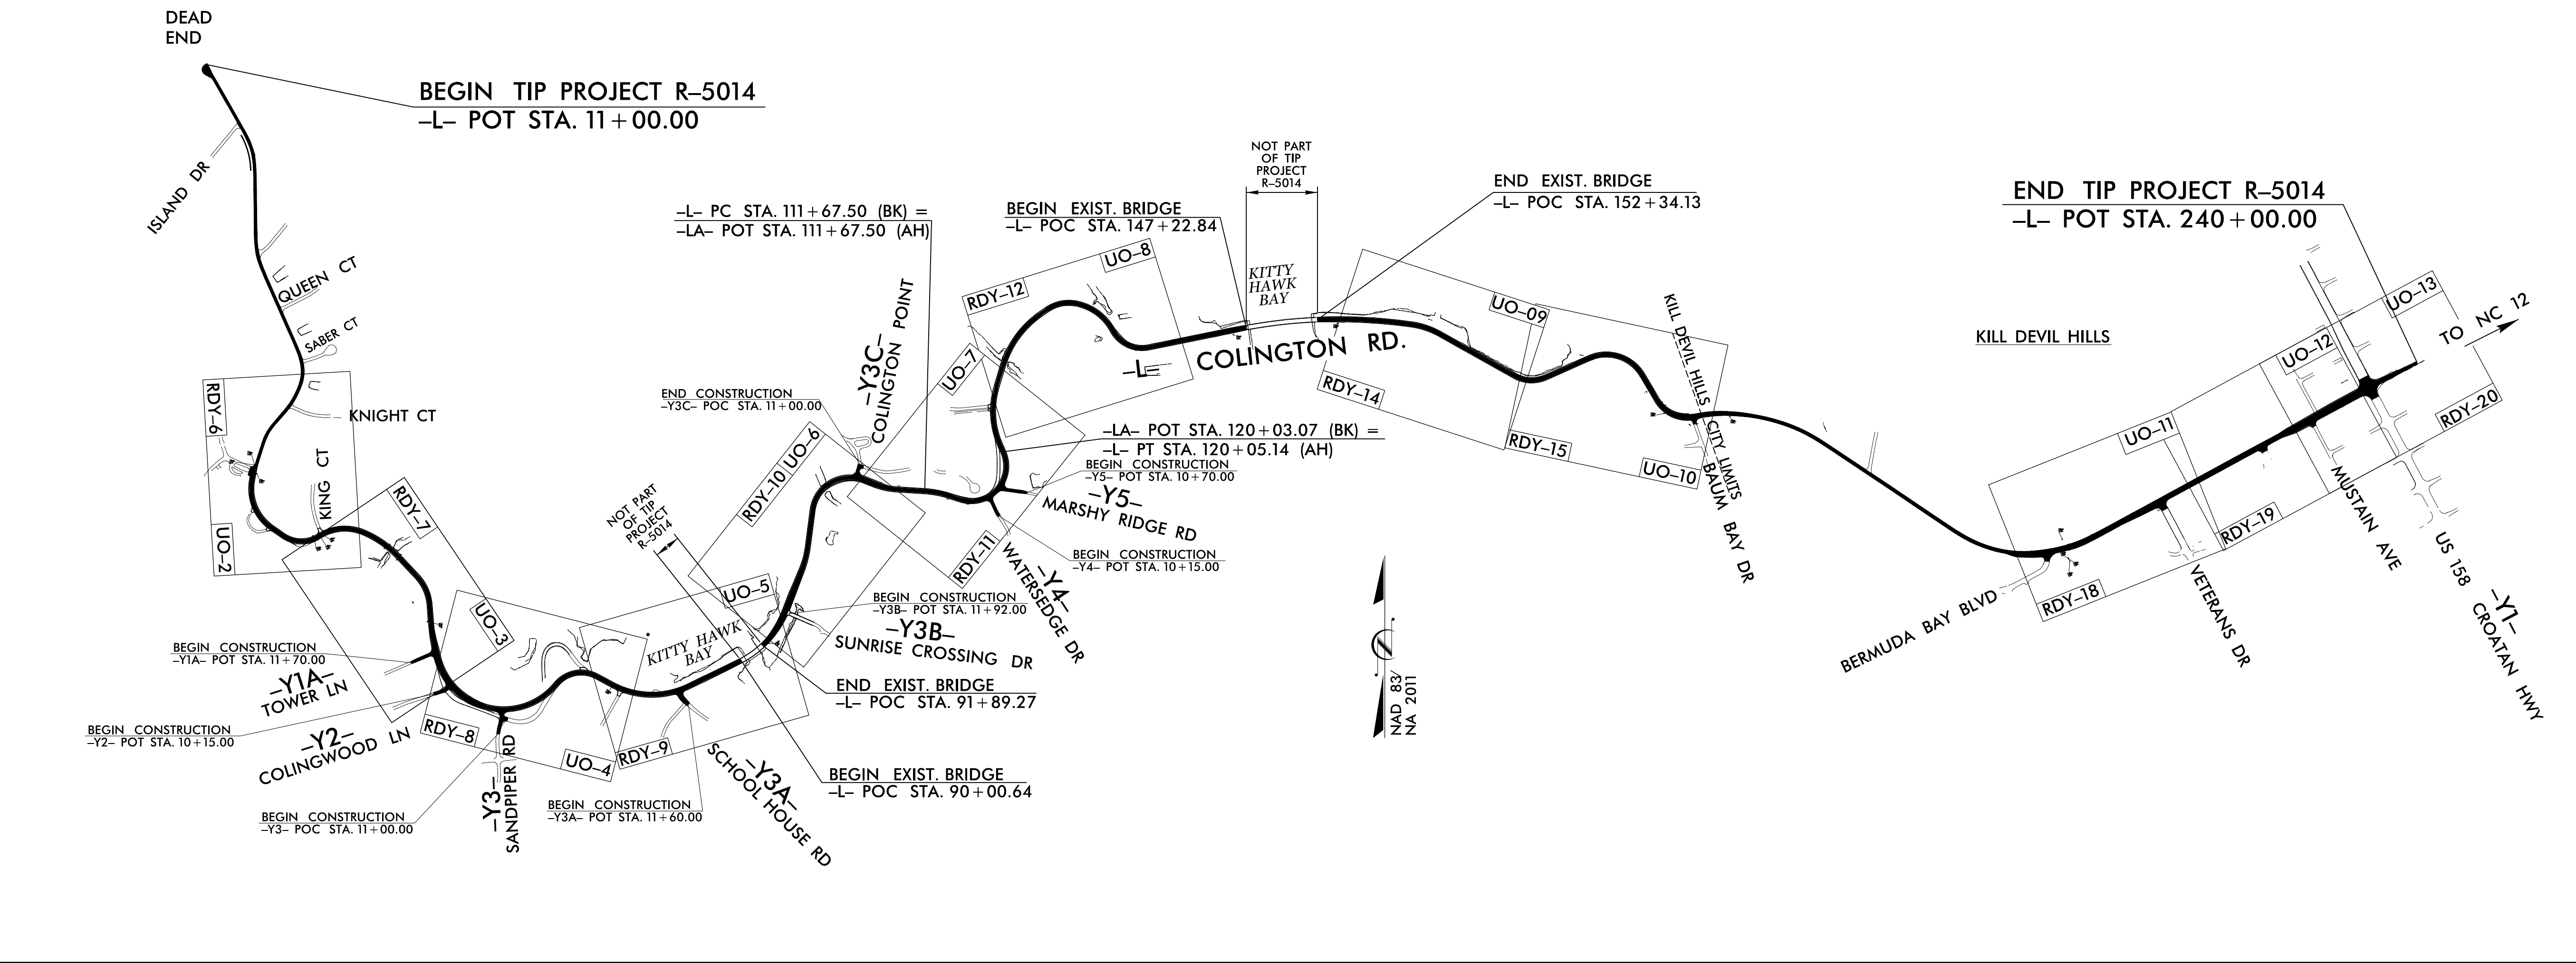

INDEX OF SHEETS

SHEET NO.:	DESCRIPTION:
UO-1	TITLE SHEET
UO-02 THRU UO-13	UBO PLAN SHEETS

UTILITY OWNERS WITH CONFLICTS

(A) POWER - DOMINION ENERGY
 (B) COMMUNICATIONS - LUMEN (fka CENTURYLINK)
 (C) COMMUNICATIONS - CHARTER-SPECTRUM
 (D) GAS - DUKE ENERGY
 (E) WATER - TOWN OF KILL DEVIL HILLS
 (F) SEWER - KDHWTP
 (G) COMMUNICATIONS - MCNC

PREPARED IN THE OFFICE OF:

Weston & Sampson
WSE of North Carolina, PC

698 East Chatham Street, Suite 137
Cary, NC 27511
Phone: 919.237.0220 Fax: 919.237.0221
NC License: C-4947

GAIL KOGUT, PE PROJECT UTILITY COORDINATOR

**DIVISION OF HIGHWAYS
UTILITIES UNIT**
1555 MAIL SERVICES CENTER
RALEIGH, NC 27699-1555
PHONE (919) 707-6690
FAX (919) 250-4151


NABIL HAMDAN UTILITIES REGIONAL ENGINEER
KELVIN MARTIN UTILITIES ENGINEER
KYLE PLEASANT UTILITIES AREA COORDINATOR
DAYTON MARTIN UTILITIES COORDINATOR

MATCH LINE -L- STA. 53+00.00 UTILITIES BY OTHERS
SEE UO-3 /RDY PSH 7

NAD 83NA 2011

MATCH LINE -L- STA. 35+00.00
RDY PSH 5


NOTE:
 ALL PROPOSED UTILITY WORK SHOWN ON THIS SHEET WILL BE DONE BY OTHERS. NO PAYMENT WILL BE MADE TO THE CONTRACTOR FOR PROPOSED UTILITY WORK SHOWN ON THIS SHEET.

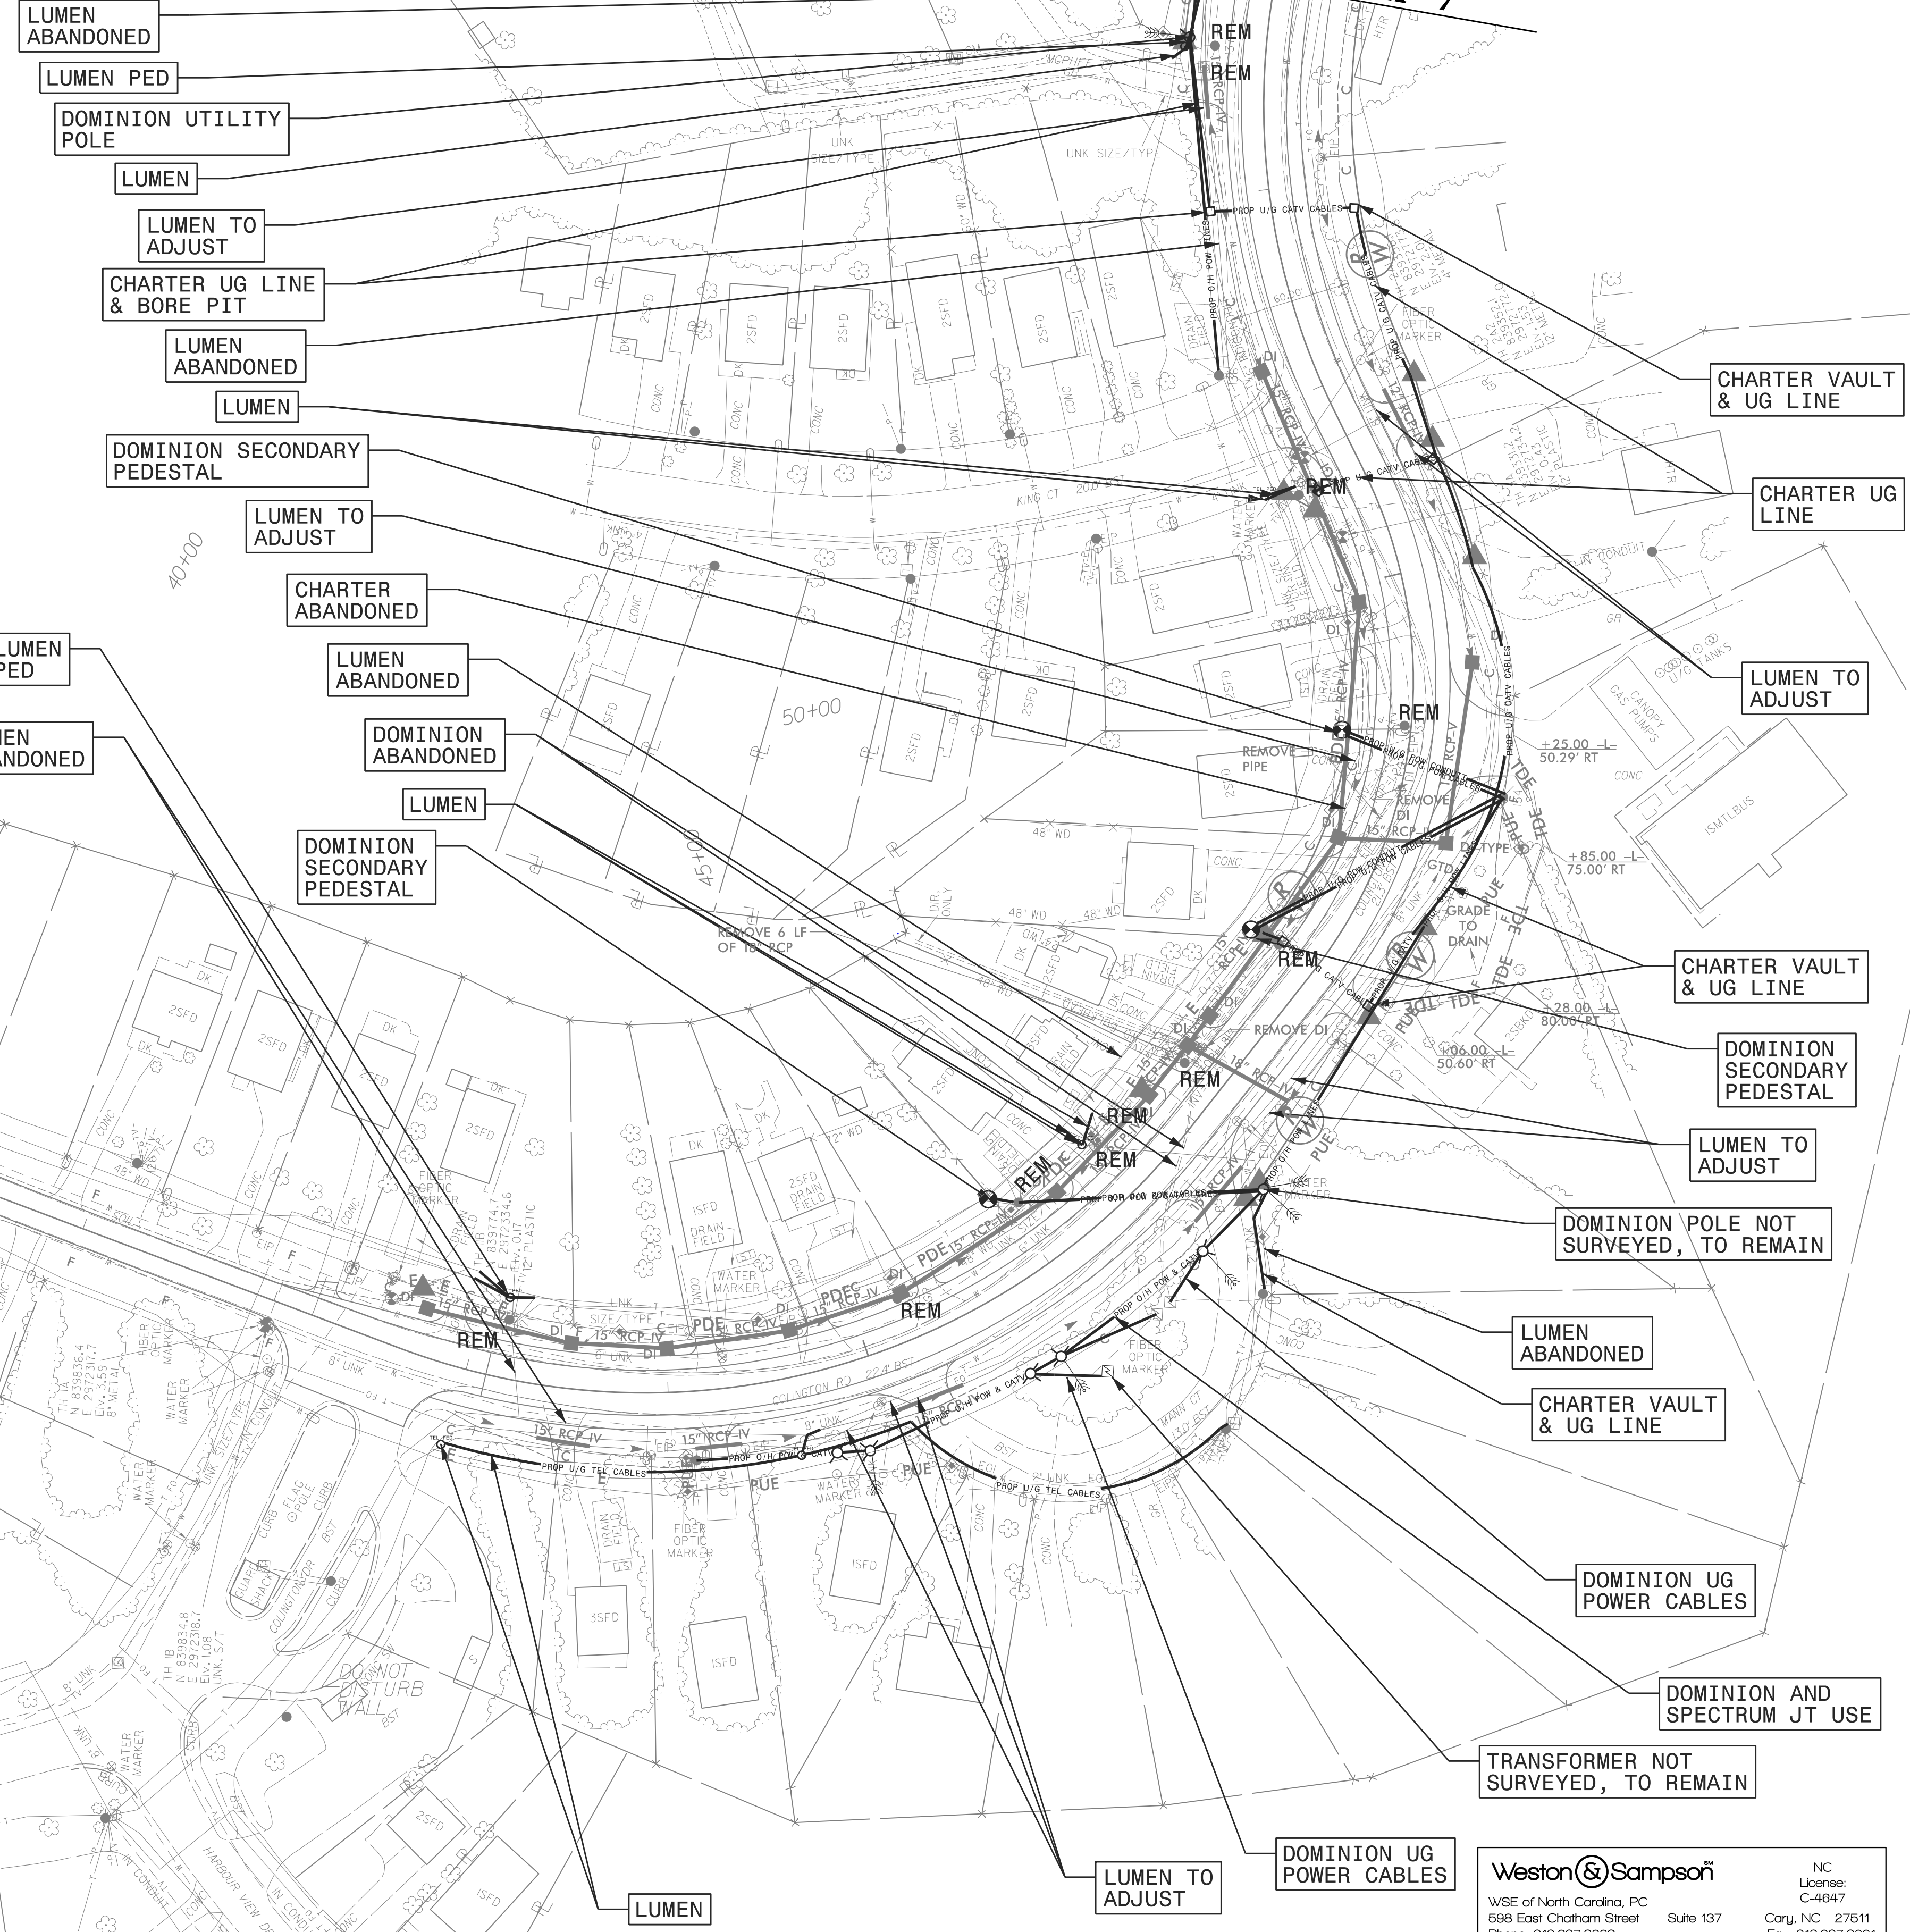

9/13/2021 local\\wse\\Projects\\NC\\Corig\\Server\\Engineer\\Jobs\\6659\\082\\R-5014\\Utilities\\Coordination\\Lib0\\R5014_ut_rdy06_uc02_psh.edgn
 3:57:18 PM

UTILITIES BY OTHERS

NOTE:
 ALL PROPOSED UTILITY WORK SHOWN ON THIS SHEET WILL BE DONE BY OTHERS. NO PAYMENT WILL BE MADE TO THE CONTRACTOR FOR PROPOSED UTILITY WORK SHOWN ON THIS SHEET.

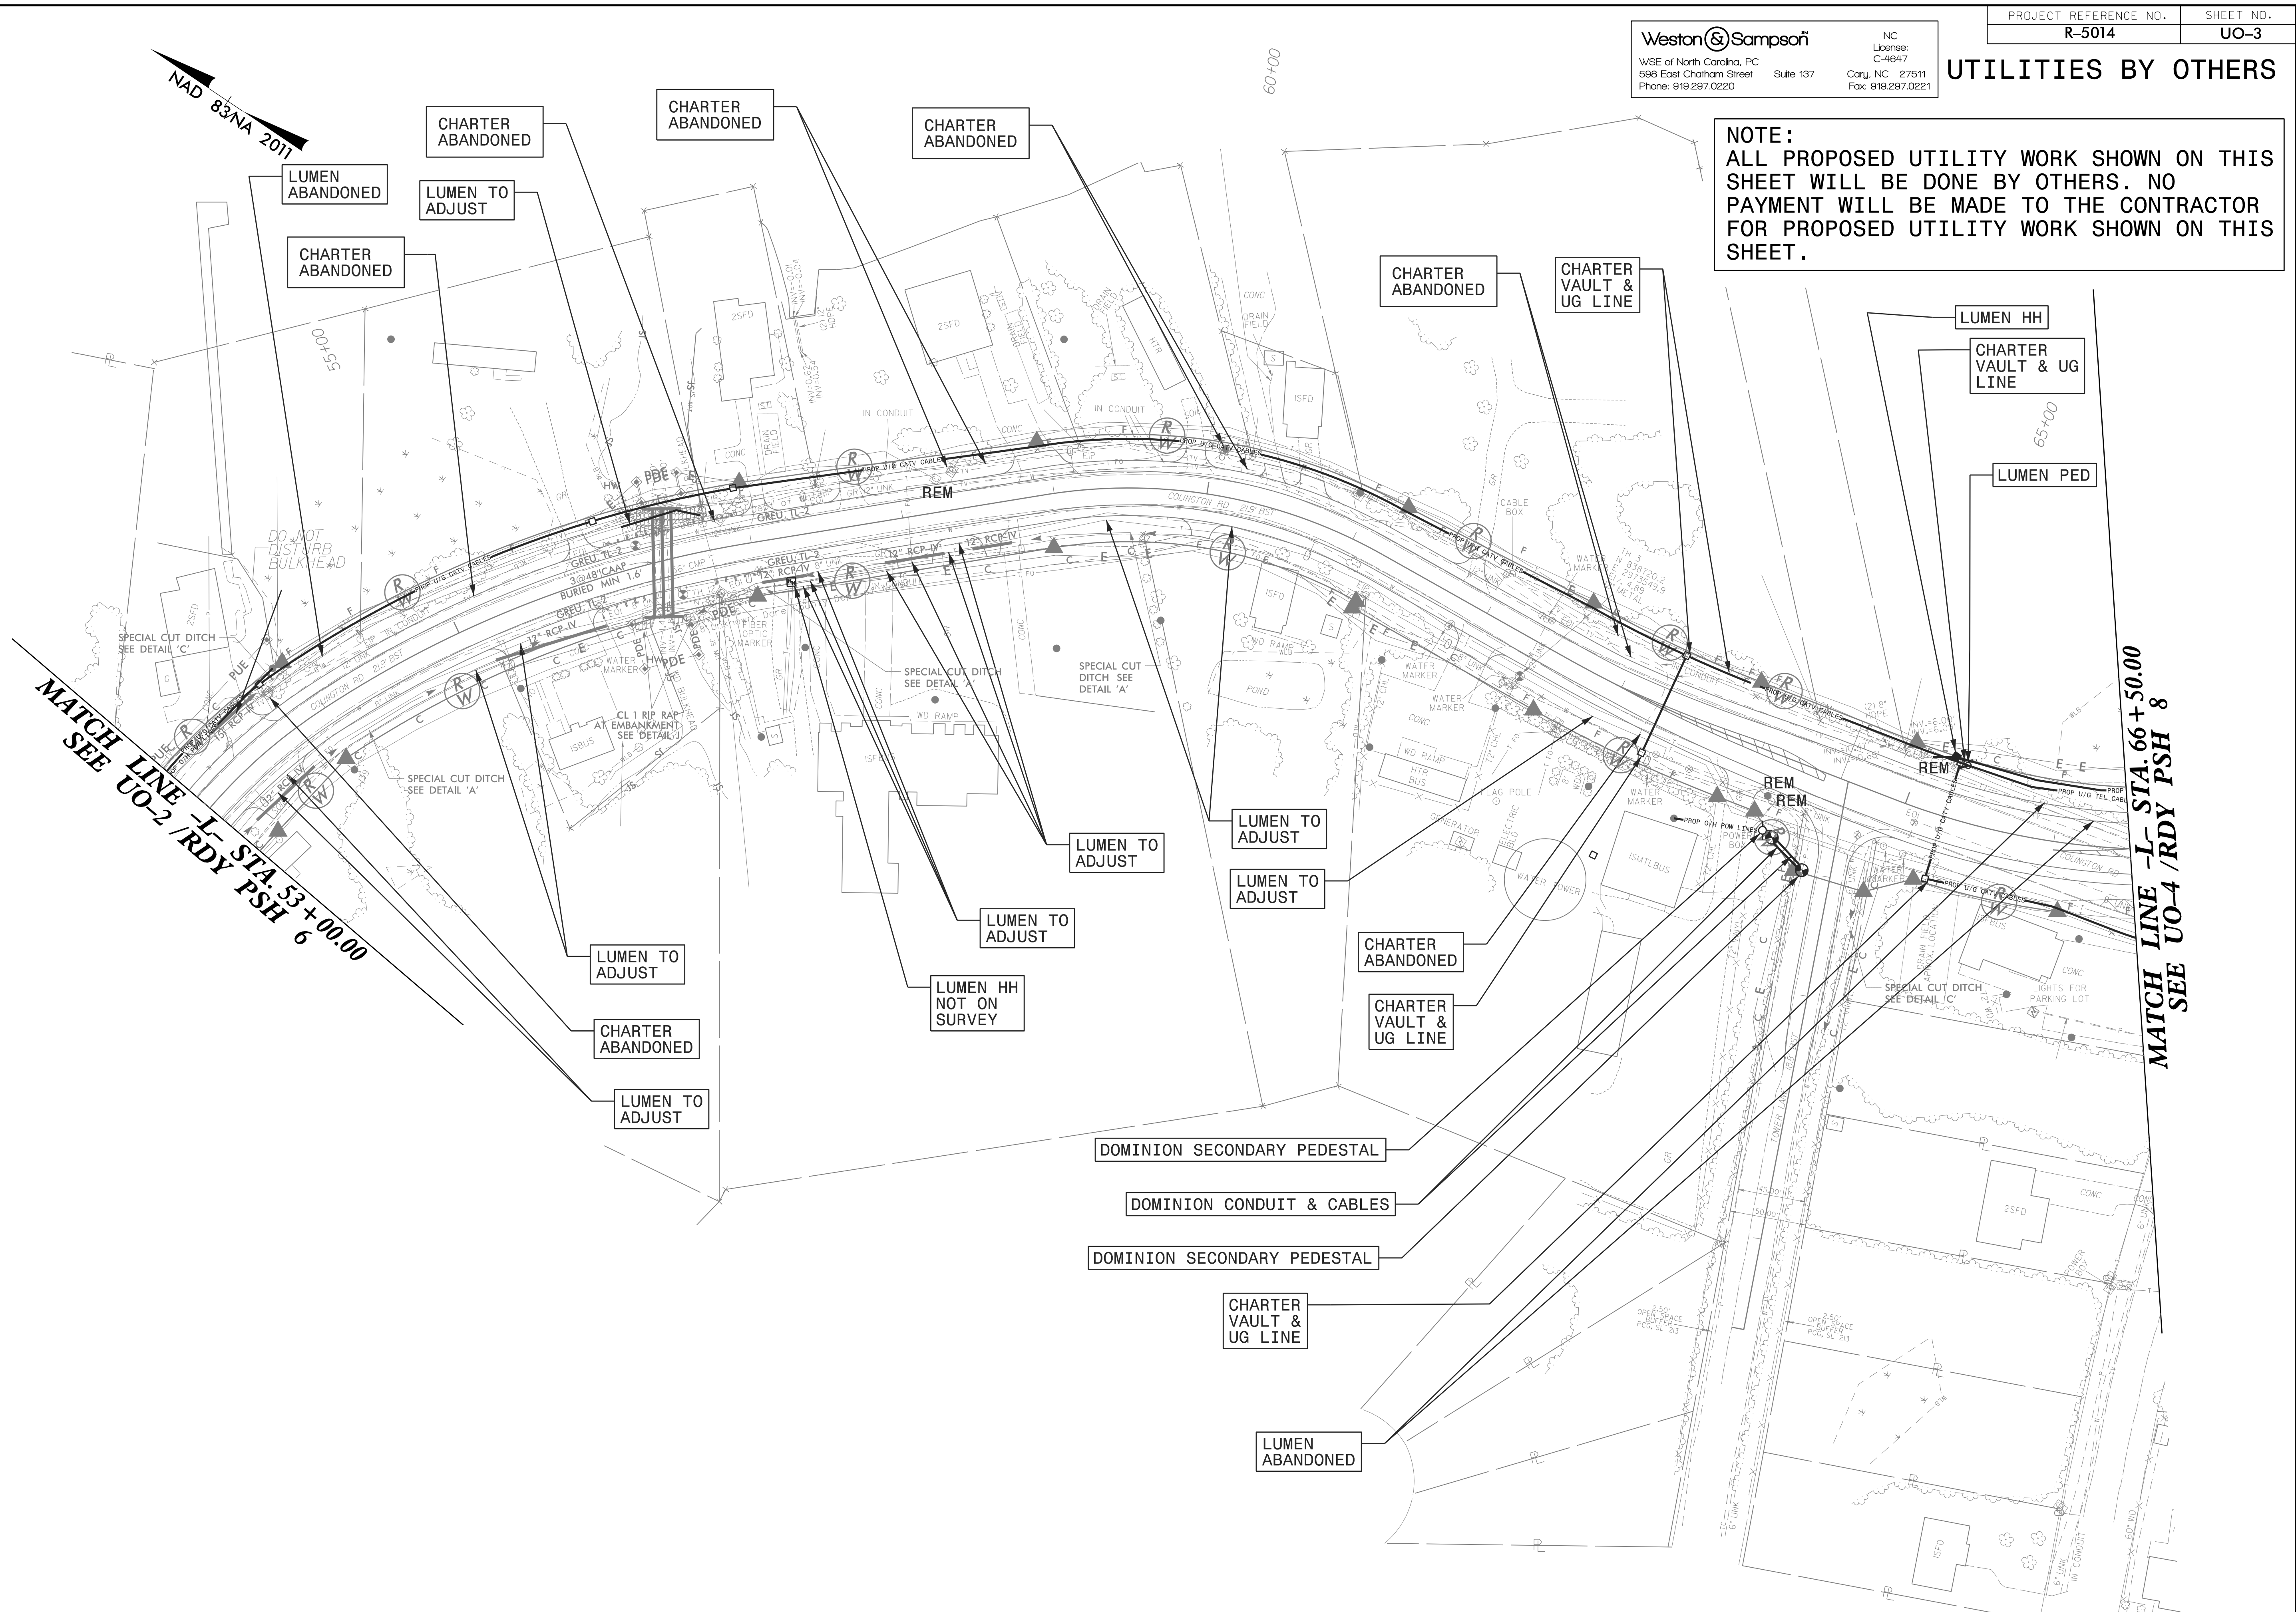


9/13/2021 3:57:25 PM \\local\WSE\Projects\NC\CorpldServer\Engineer\JOBS\6659\82R-5014\Utilities\Coordination\lib0\R5014...ut_rdy\08_uc04_psh.vdgn

Weston & Sampson
WSE of North Carolina, PC
698 East Chatham Street
Phone: 919.297.0220

NC License: C-4847
Cary, NC 27511
Fax: 919.297.0221

PROJECT REFERENCE NO. R-5014
SHEET NO. UO-4

UTILITIES BY OTHERS

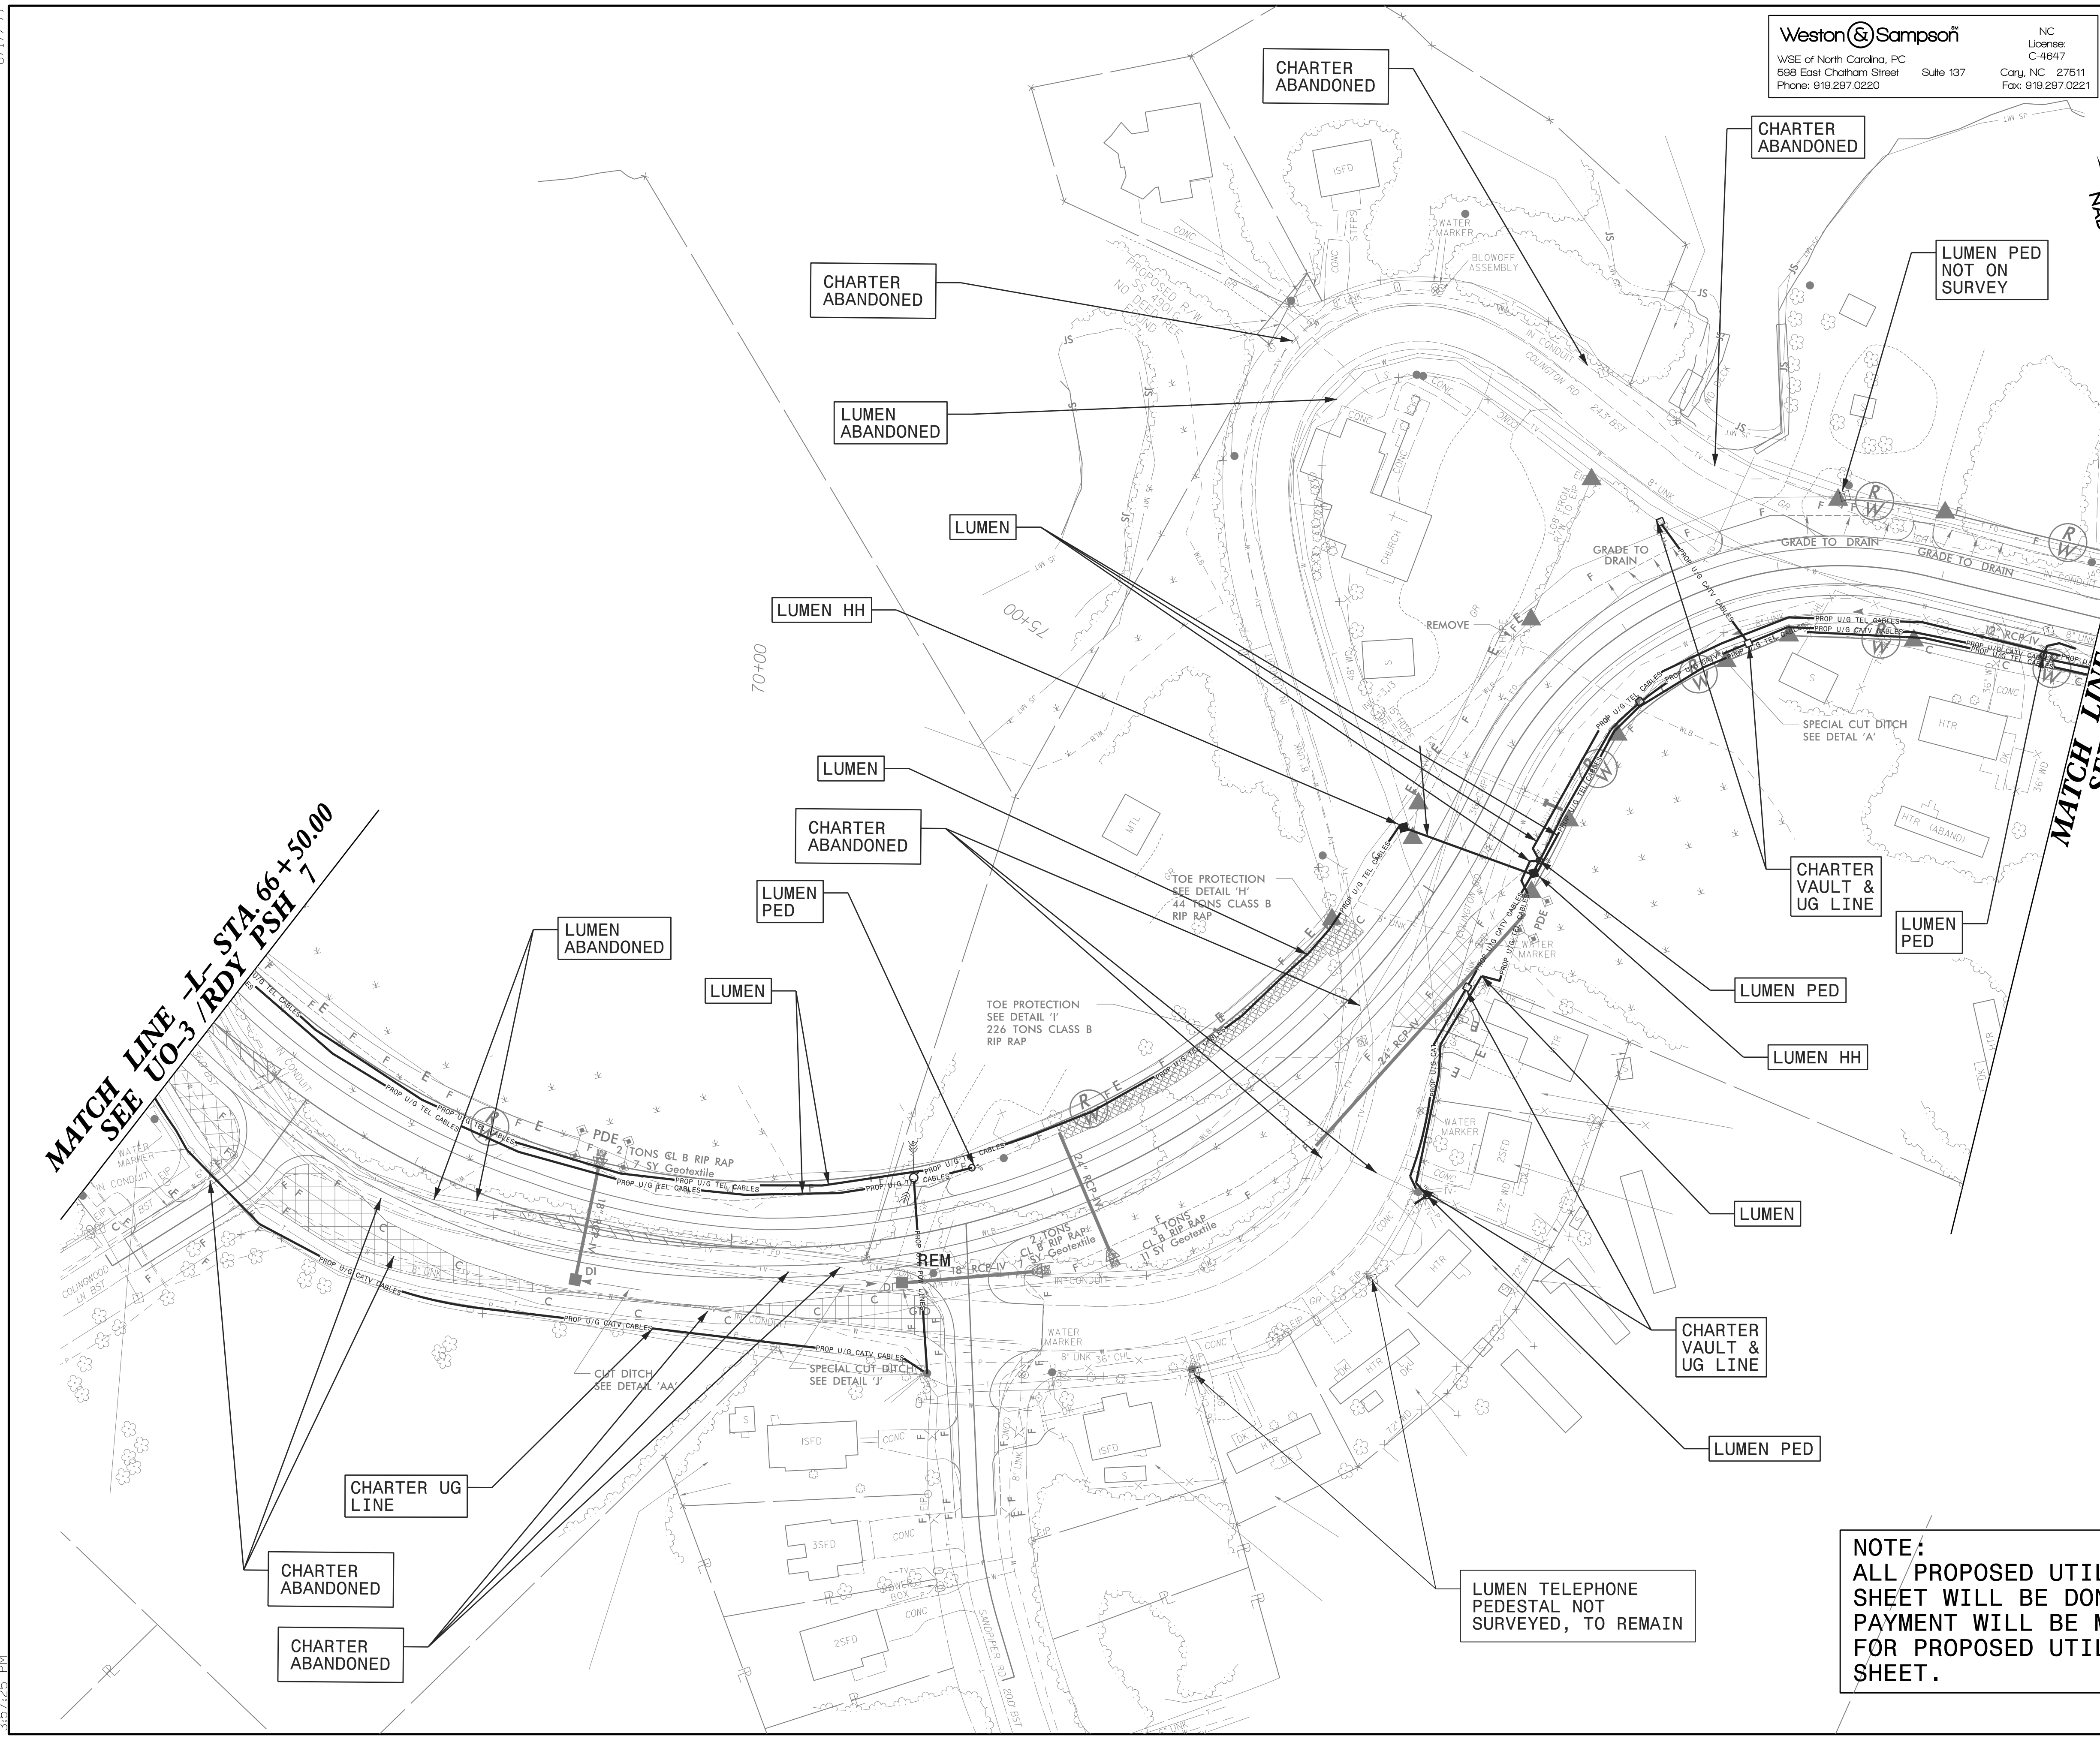

MATCH LINE -L- STA. 66+50.00
SEE UO-3 /RDY PSH 7


MATCH LINE -L- STA. 80+00.00
SEE UO-5 /RDY PSH 9

NOTE:
ALL PROPOSED UTILITY WORK SHOWN ON THIS SHEET WILL BE DONE BY OTHERS. NO PAYMENT WILL BE MADE TO THE CONTRACTOR FOR PROPOSED UTILITY WORK SHOWN ON THIS SHEET.

LUMEN TELEPHONE PEDESTAL NOT SURVEYED, TO REMAIN

UTILITIES BY OTHERS


NOTE:
 ALL PROPOSED UTILITY WORK SHOWN ON THIS SHEET WILL BE DONE BY OTHERS. NO PAYMENT WILL BE MADE TO THE CONTRACTOR FOR PROPOSED UTILITY WORK SHOWN ON THIS SHEET.

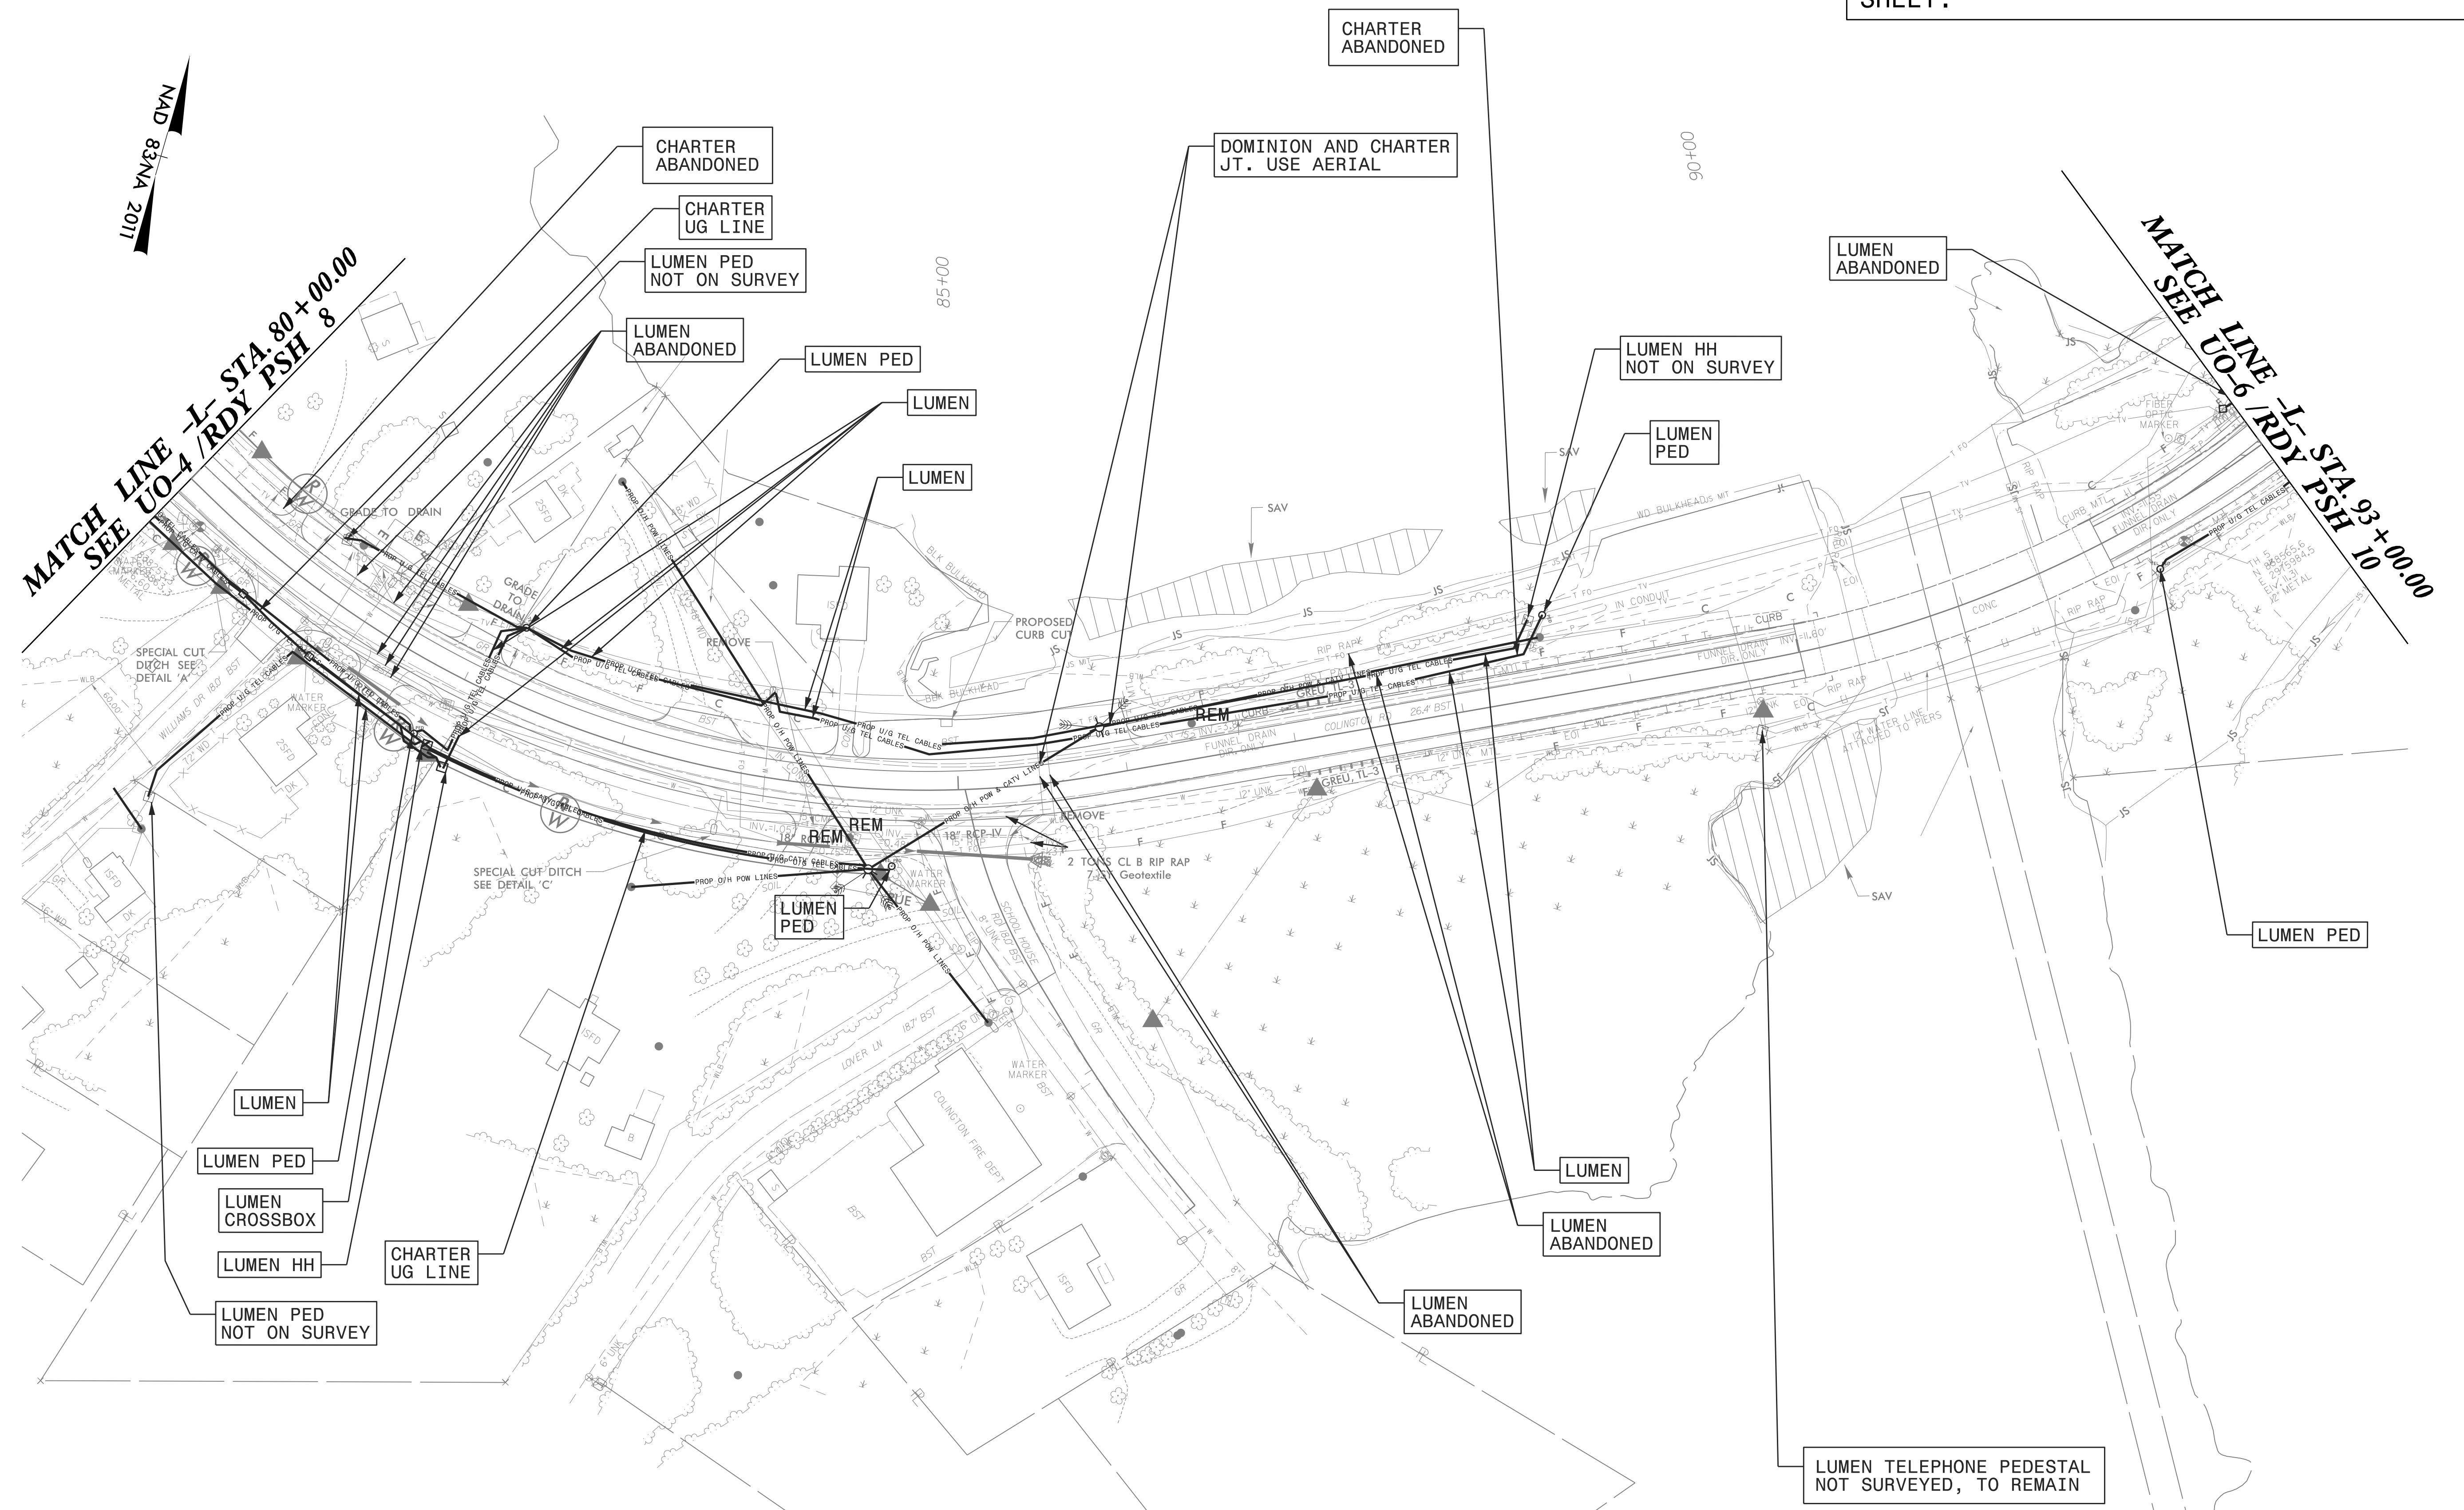

8/17/99
 9/13/2021
 C:\Users\jca\OneDrive\Projects\NC\Car\OldServer\Engineer\Jobs\6659\082\R-5014 Utilities\Coordination\Uo5\Uo5_psh.dgn
 3:57:29 PM

UTILITIES BY OTHERS

NOTE:
 ALL PROPOSED UTILITY WORK SHOWN ON THIS SHEET WILL BE DONE BY OTHERS. NO PAYMENT WILL BE MADE TO THE CONTRACTOR FOR PROPOSED UTILITY WORK SHOWN ON THIS SHEET.

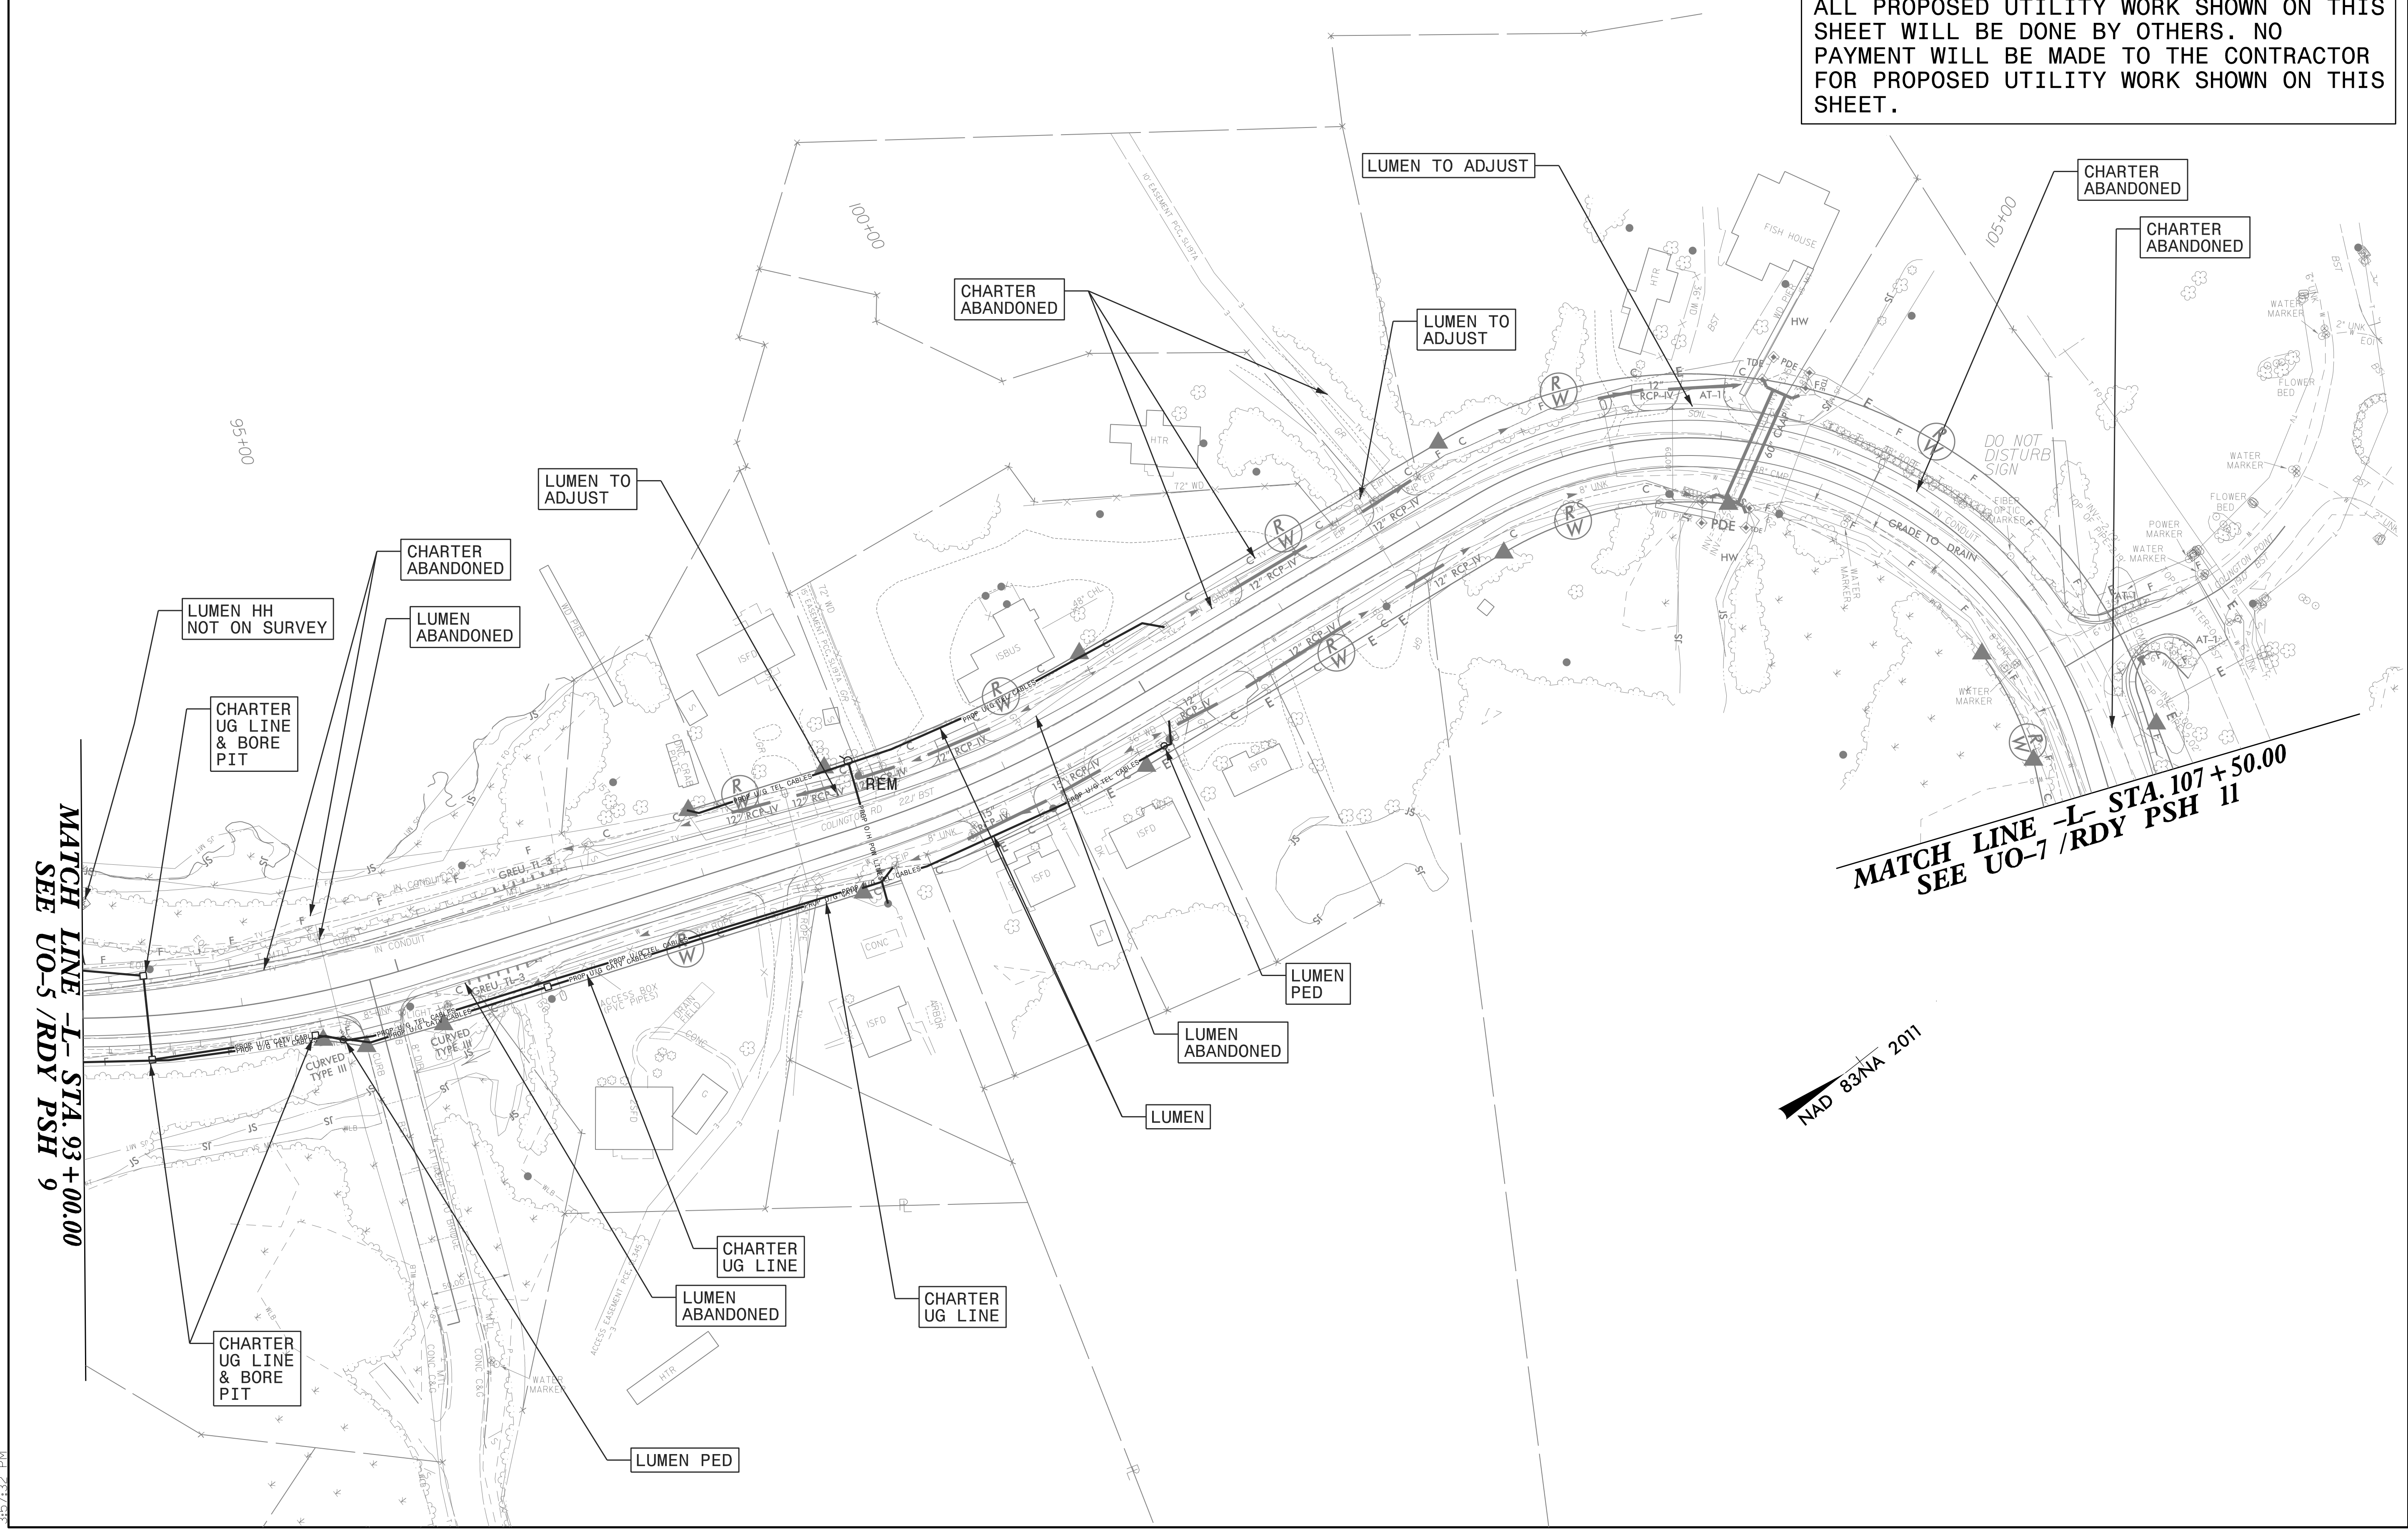

9/13/2021 3:57:32 PM
 C:\Users\jrdy\OneDrive\Documents\Projects\WSE\Projects\NC\Corridors\Server\Engineer\Jobs\6659\882\R-5014\Utilities\Coordination\Uo6\Uo6_PSH.dgn
 8/17/99


Weston Sampson
WSE of North Carolina, PC
688 East Chatham Street
Phone: 919.297.0220
NC License: C-4847
Suite 137 Cary, NC 27511
Fax: 919.297.0221

UTILITIES BY OTHERS


NOTE:
ALL PROPOSED UTILITY WORK SHOWN ON THIS SHEET WILL BE DONE BY OTHERS. NO PAYMENT WILL BE MADE TO THE CONTRACTOR FOR PROPOSED UTILITY WORK SHOWN ON THIS SHEET.

MATCH LINE
-L- STA. 107+50.00
SEE UO-6 /RDY PSH 10

MATCH LINE
-R- STA. 125+50.00
SEE UO-8 /RDY PSH 12

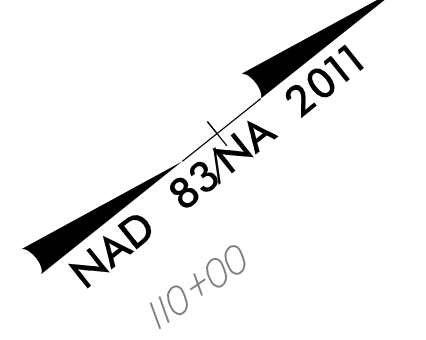

9/13/2021 3:57:35 PM \\local\wse\Projects\NC\Cadd\Server\Engineer\Jobs\6659\082\R-5014\Utilities\Coordination\Uo07\Uo07_psh.dgn

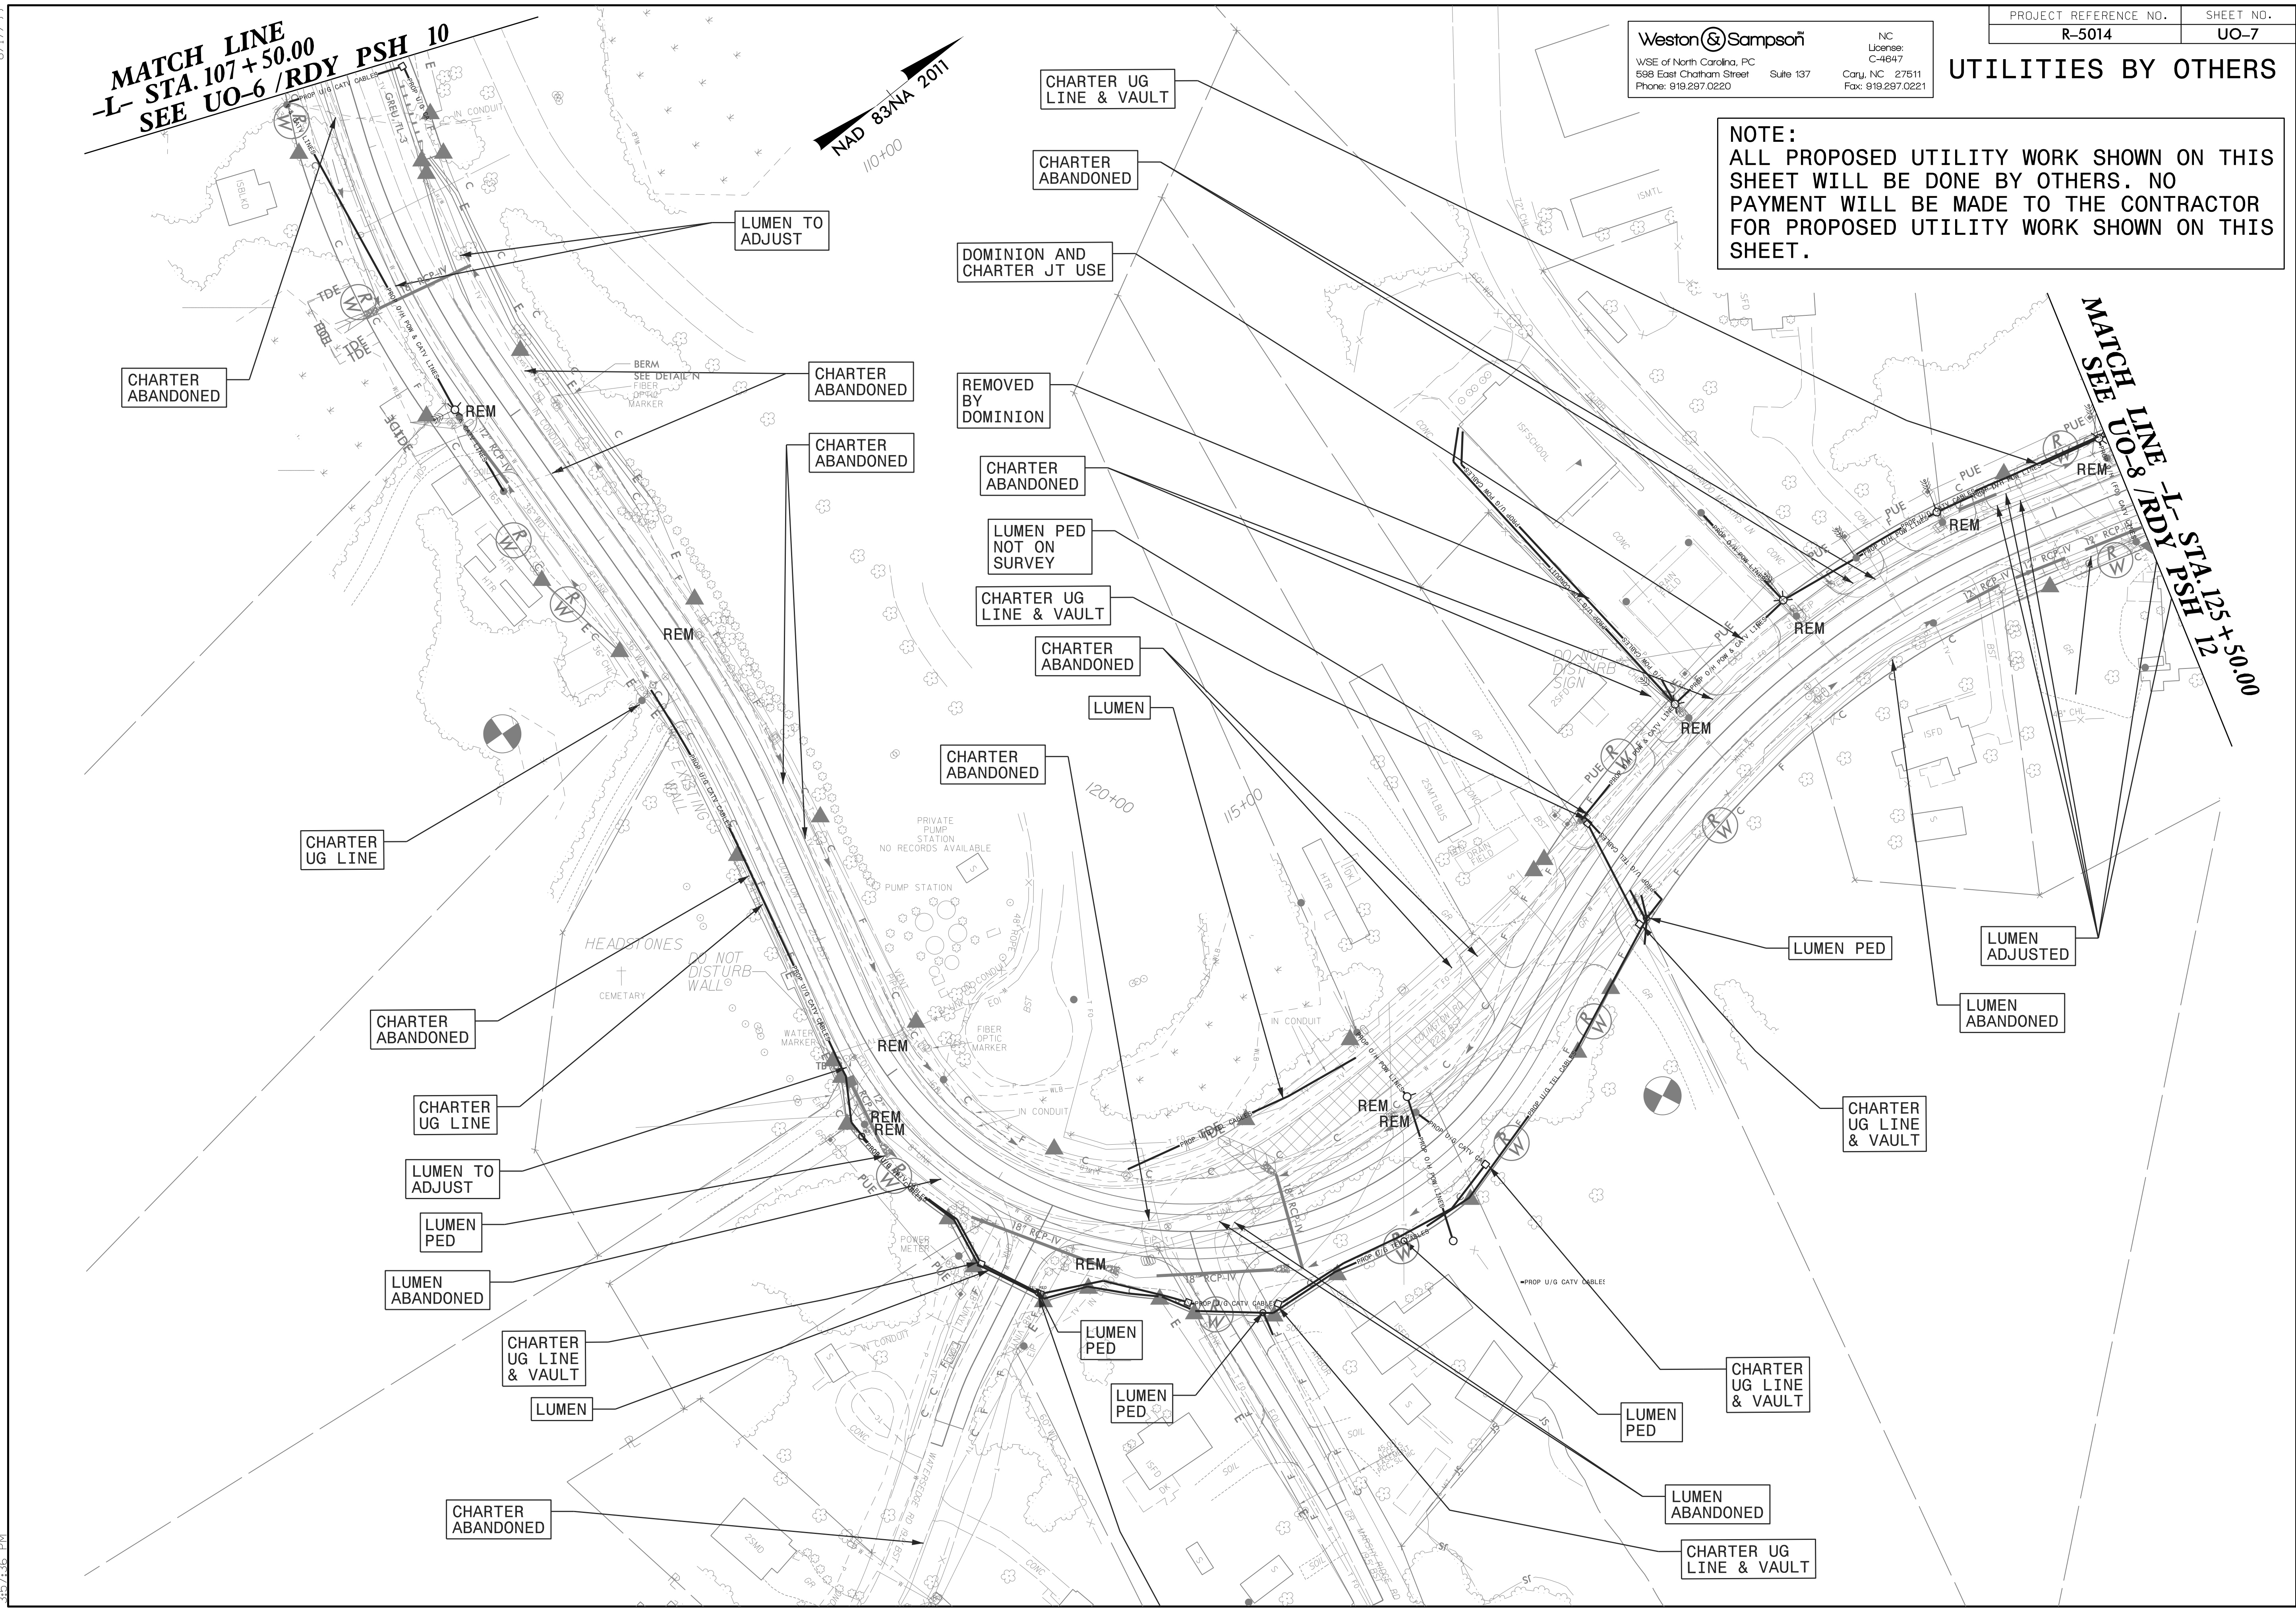


8/17/99
9/13/2021
\\wse\projects\nc\corg\oldserver\engineer\j085\0659\082\R-5014\Utilities\Coordination\lib0\R5014...rt_rduj2.uc08_psh.dgn
3:57:40 PM

Weston & Sampson
WSE of North Carolina, PC
568 East Chatham Street Suite 137
Phone: 919.297.0220

NC
License:
C-4647
Cary, NC 27511
Fax: 919.297.0221

PROJECT REFERENCE NO.	SHEET NO.
R-5014	UO-8

UTILITIES BY OTHERS

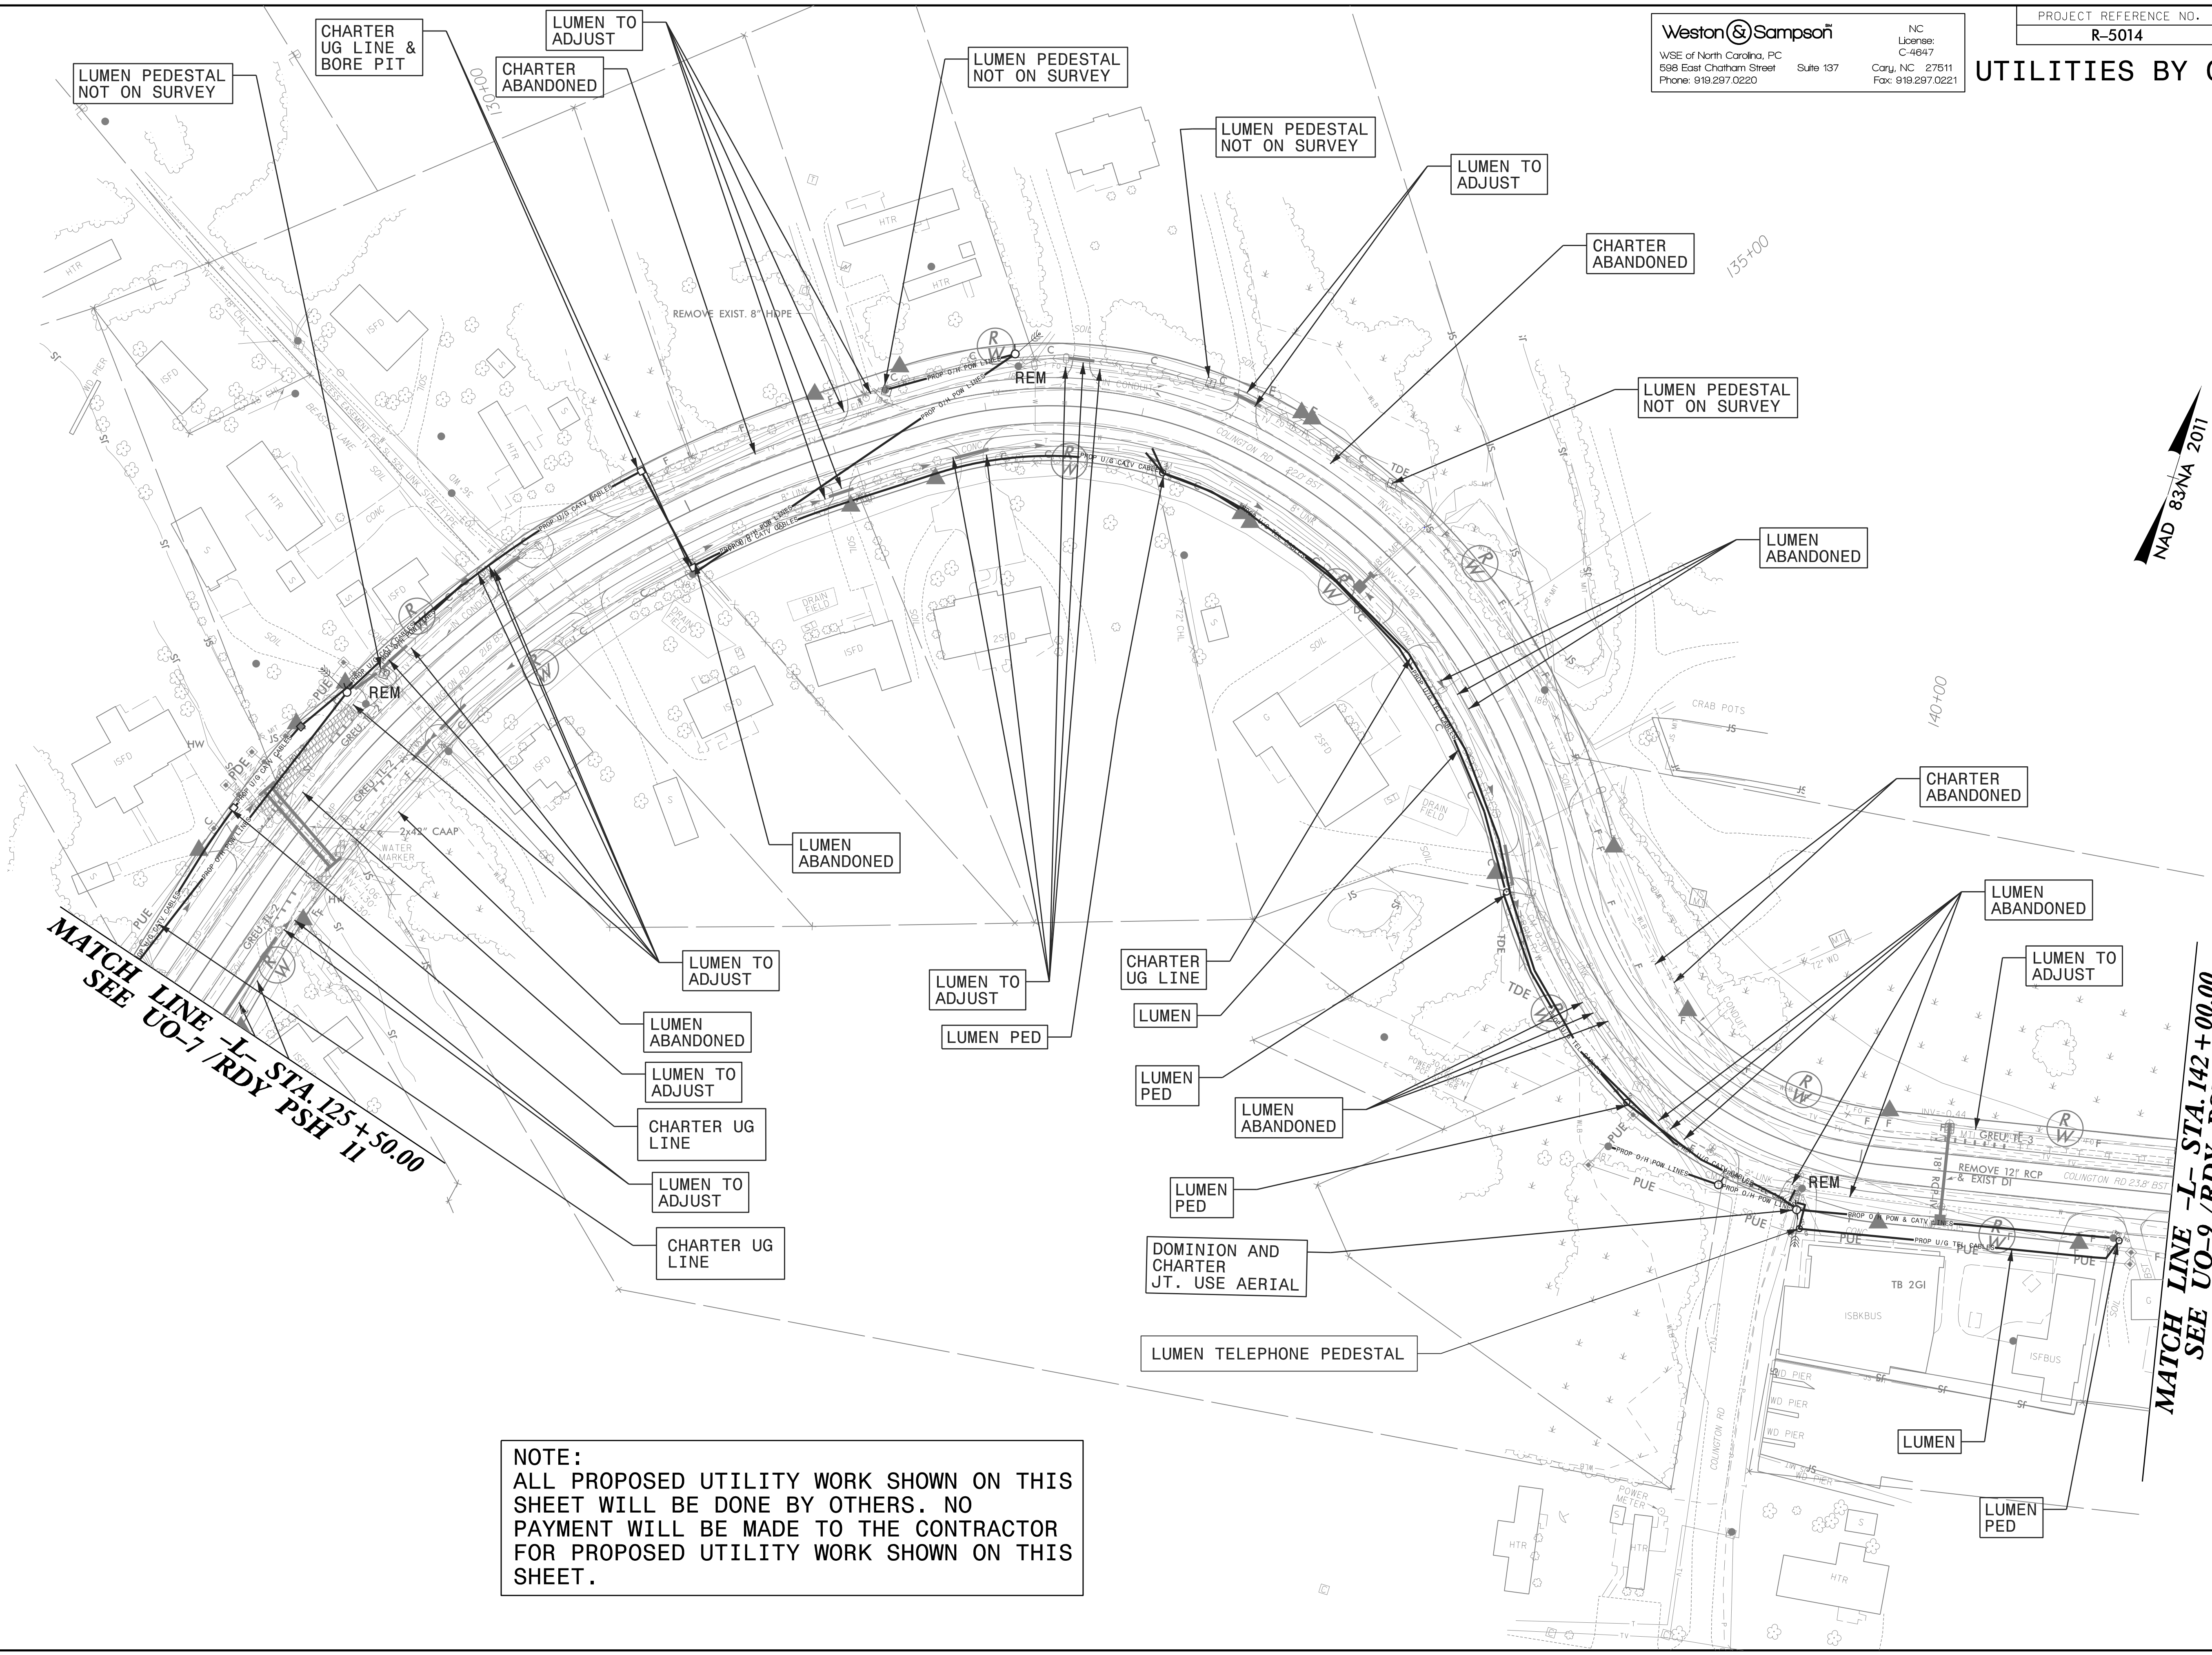

**MATCH LINE -L- STA. 125+50.00
SEE UO-7 /RDY PSH 11**

**MATCH LINE -L- STA. 142+00.00
SEE UO-9 /RDY PSH 13**

NOTE:
ALL PROPOSED UTILITY WORK SHOWN ON THIS SHEET WILL BE DONE BY OTHERS. NO PAYMENT WILL BE MADE TO THE CONTRACTOR FOR PROPOSED UTILITY WORK SHOWN ON THIS SHEET.


UTILITIES BY OTHERS

NOTE:
 ALL PROPOSED UTILITY WORK SHOWN ON THIS SHEET WILL BE DONE BY OTHERS. NO PAYMENT WILL BE MADE TO THE CONTRACTOR FOR PROPOSED UTILITY WORK SHOWN ON THIS SHEET.

NAD 83 NA 2011

MATCH LINE -I- STA. 142 + 00.00
 SEE UO-8 /RDY PSH 12

MATCH LINE -I- STA. 154 + 50.00
 SEE UO-10 /RDY PSH 14

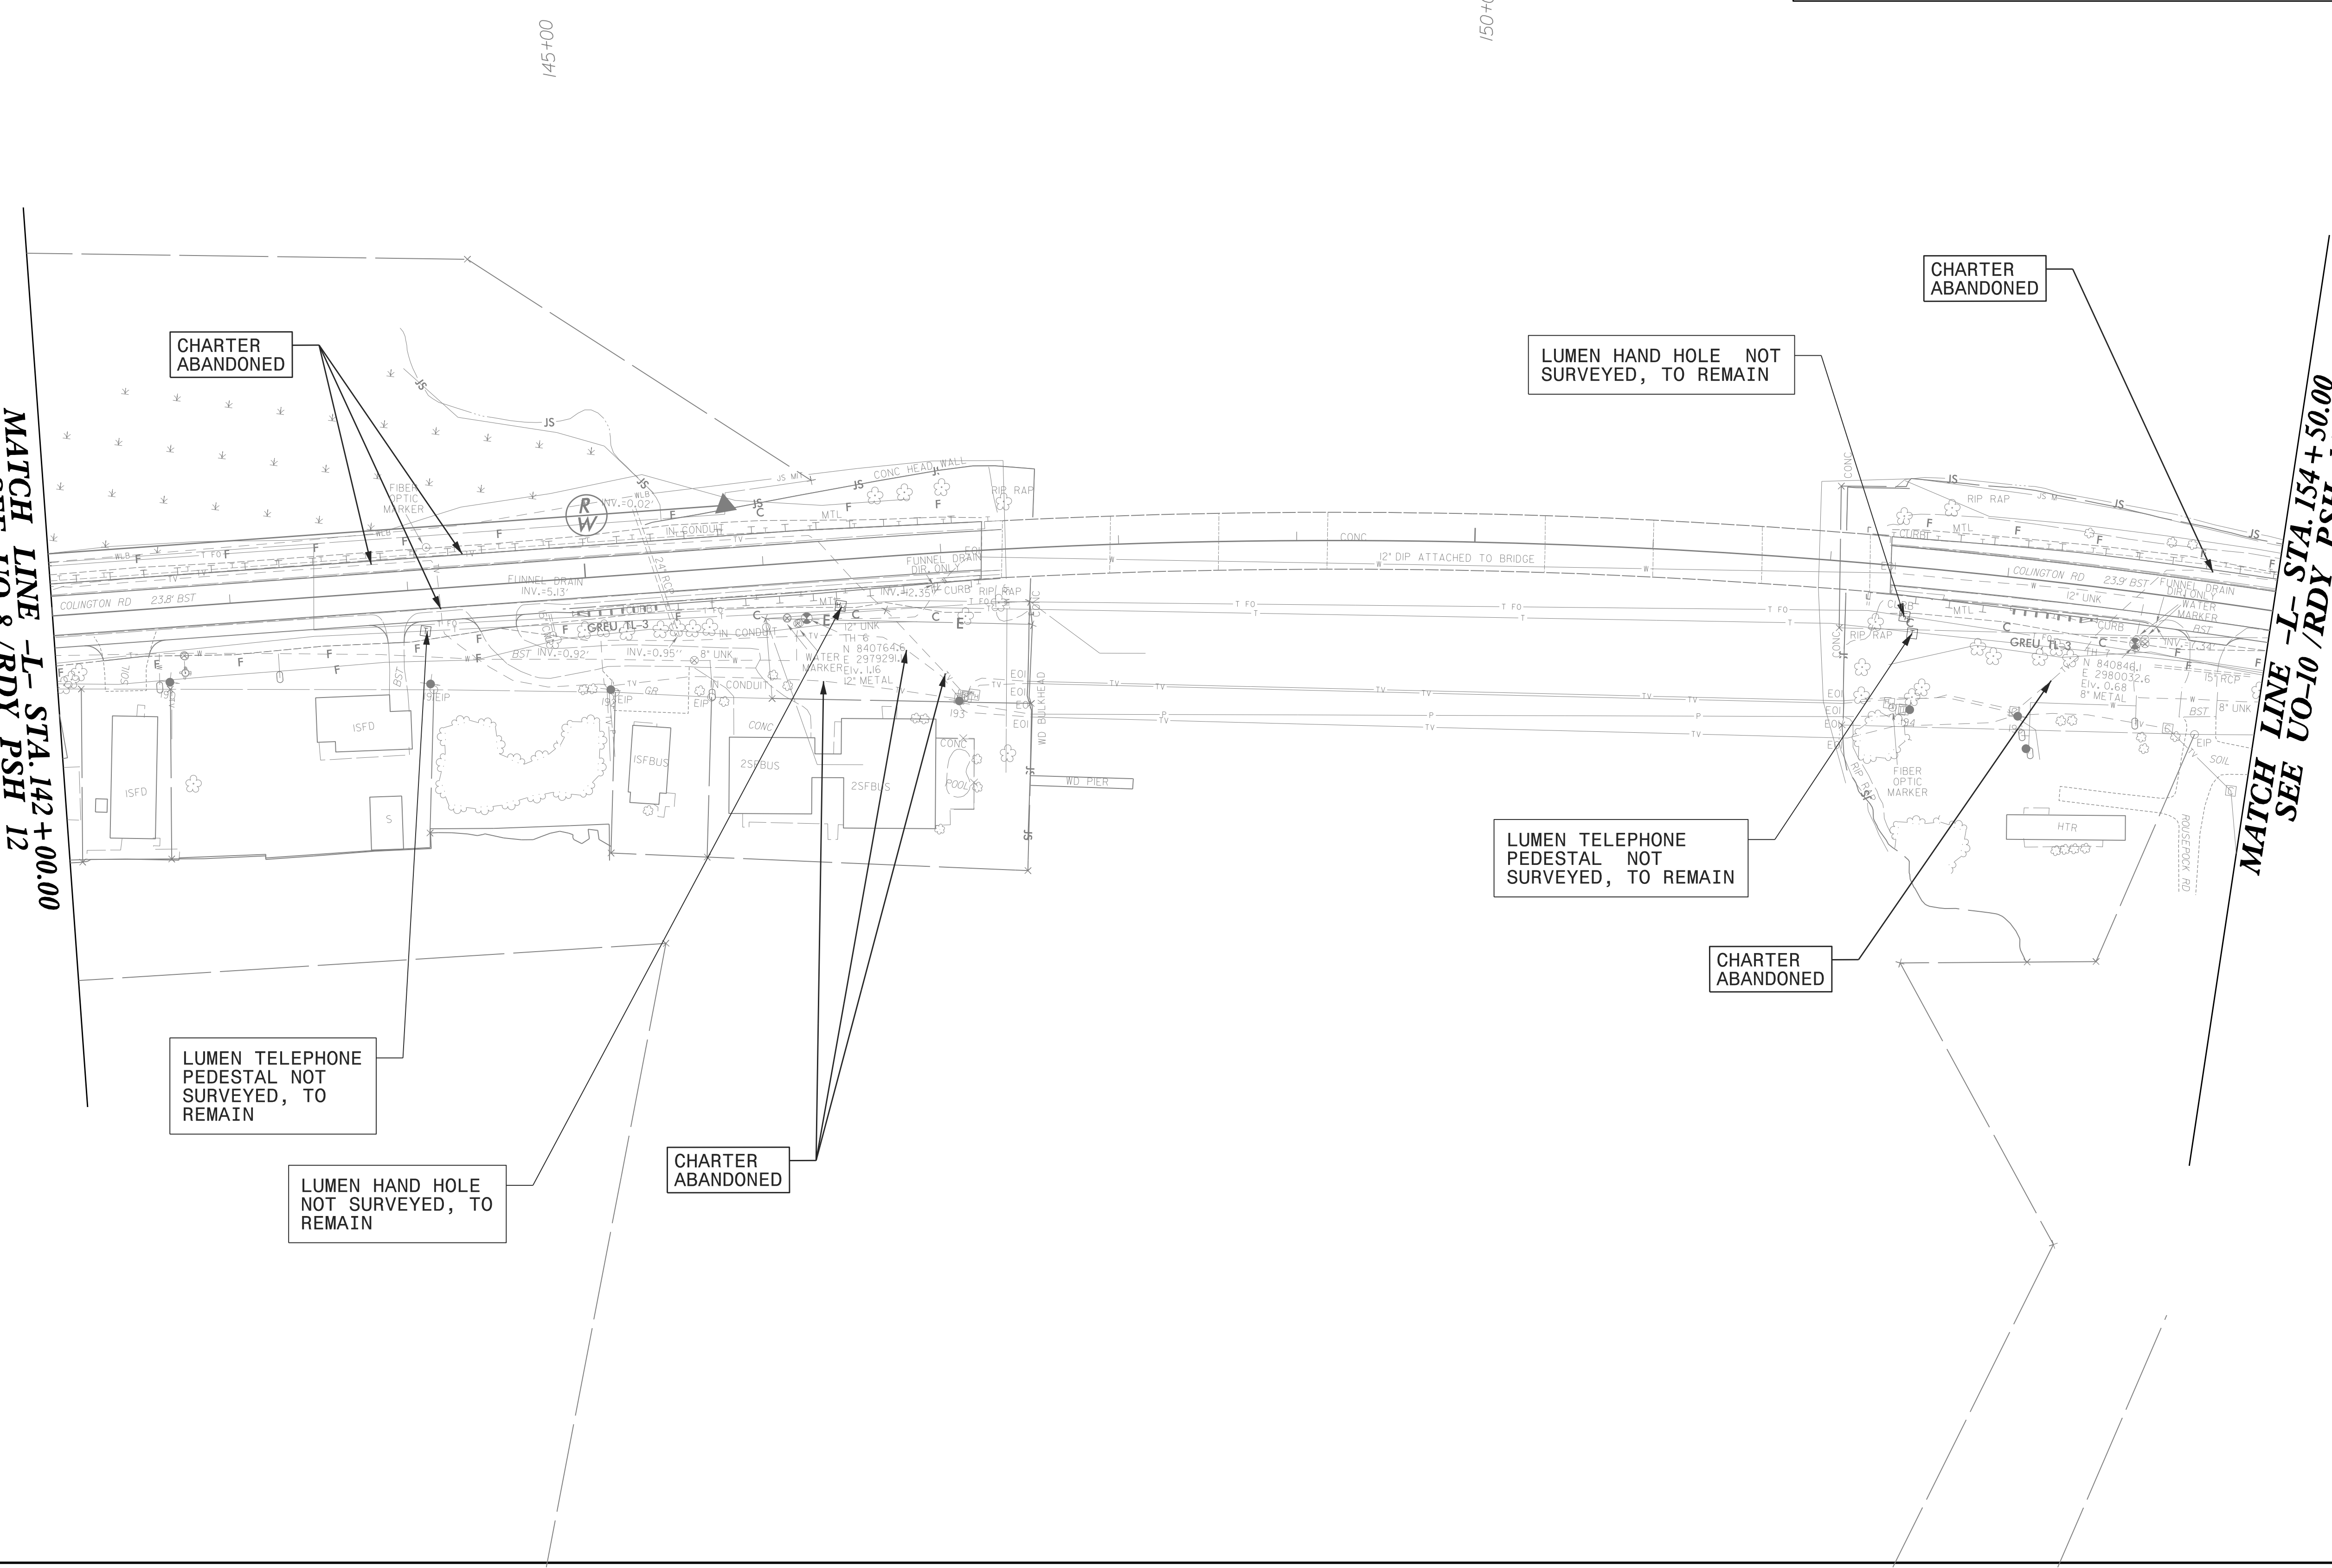

CHARTER ABANDONED

LUMEN HAND HOLE NOT SURVEYED, TO REMAIN

CHARTER ABANDONED

LUMEN TELEPHONE PEDESTAL NOT SURVEYED, TO REMAIN

CHARTER ABANDONED

LUMEN TELEPHONE PEDESTAL NOT SURVEYED, TO REMAIN



LUMEN HAND HOLE NOT SURVEYED, TO REMAIN

CHARTER ABANDONED

8/17/99
 9/13/2021
 \\wse03\local\Projects\WSE\Projects\NC\Cer\oldServer\Engineer\Jobs\0659\082\R-5014\Utilities\Coordination\Uo09\Uo09_psh.dgn
 3:57:44 PM

UTILITIES BY OTHERS

NOTE:
 ALL PROPOSED UTILITY WORK SHOWN ON THIS SHEET WILL BE DONE BY OTHERS. NO PAYMENT WILL BE MADE TO THE CONTRACTOR FOR PROPOSED UTILITY WORK SHOWN ON THIS SHEET.

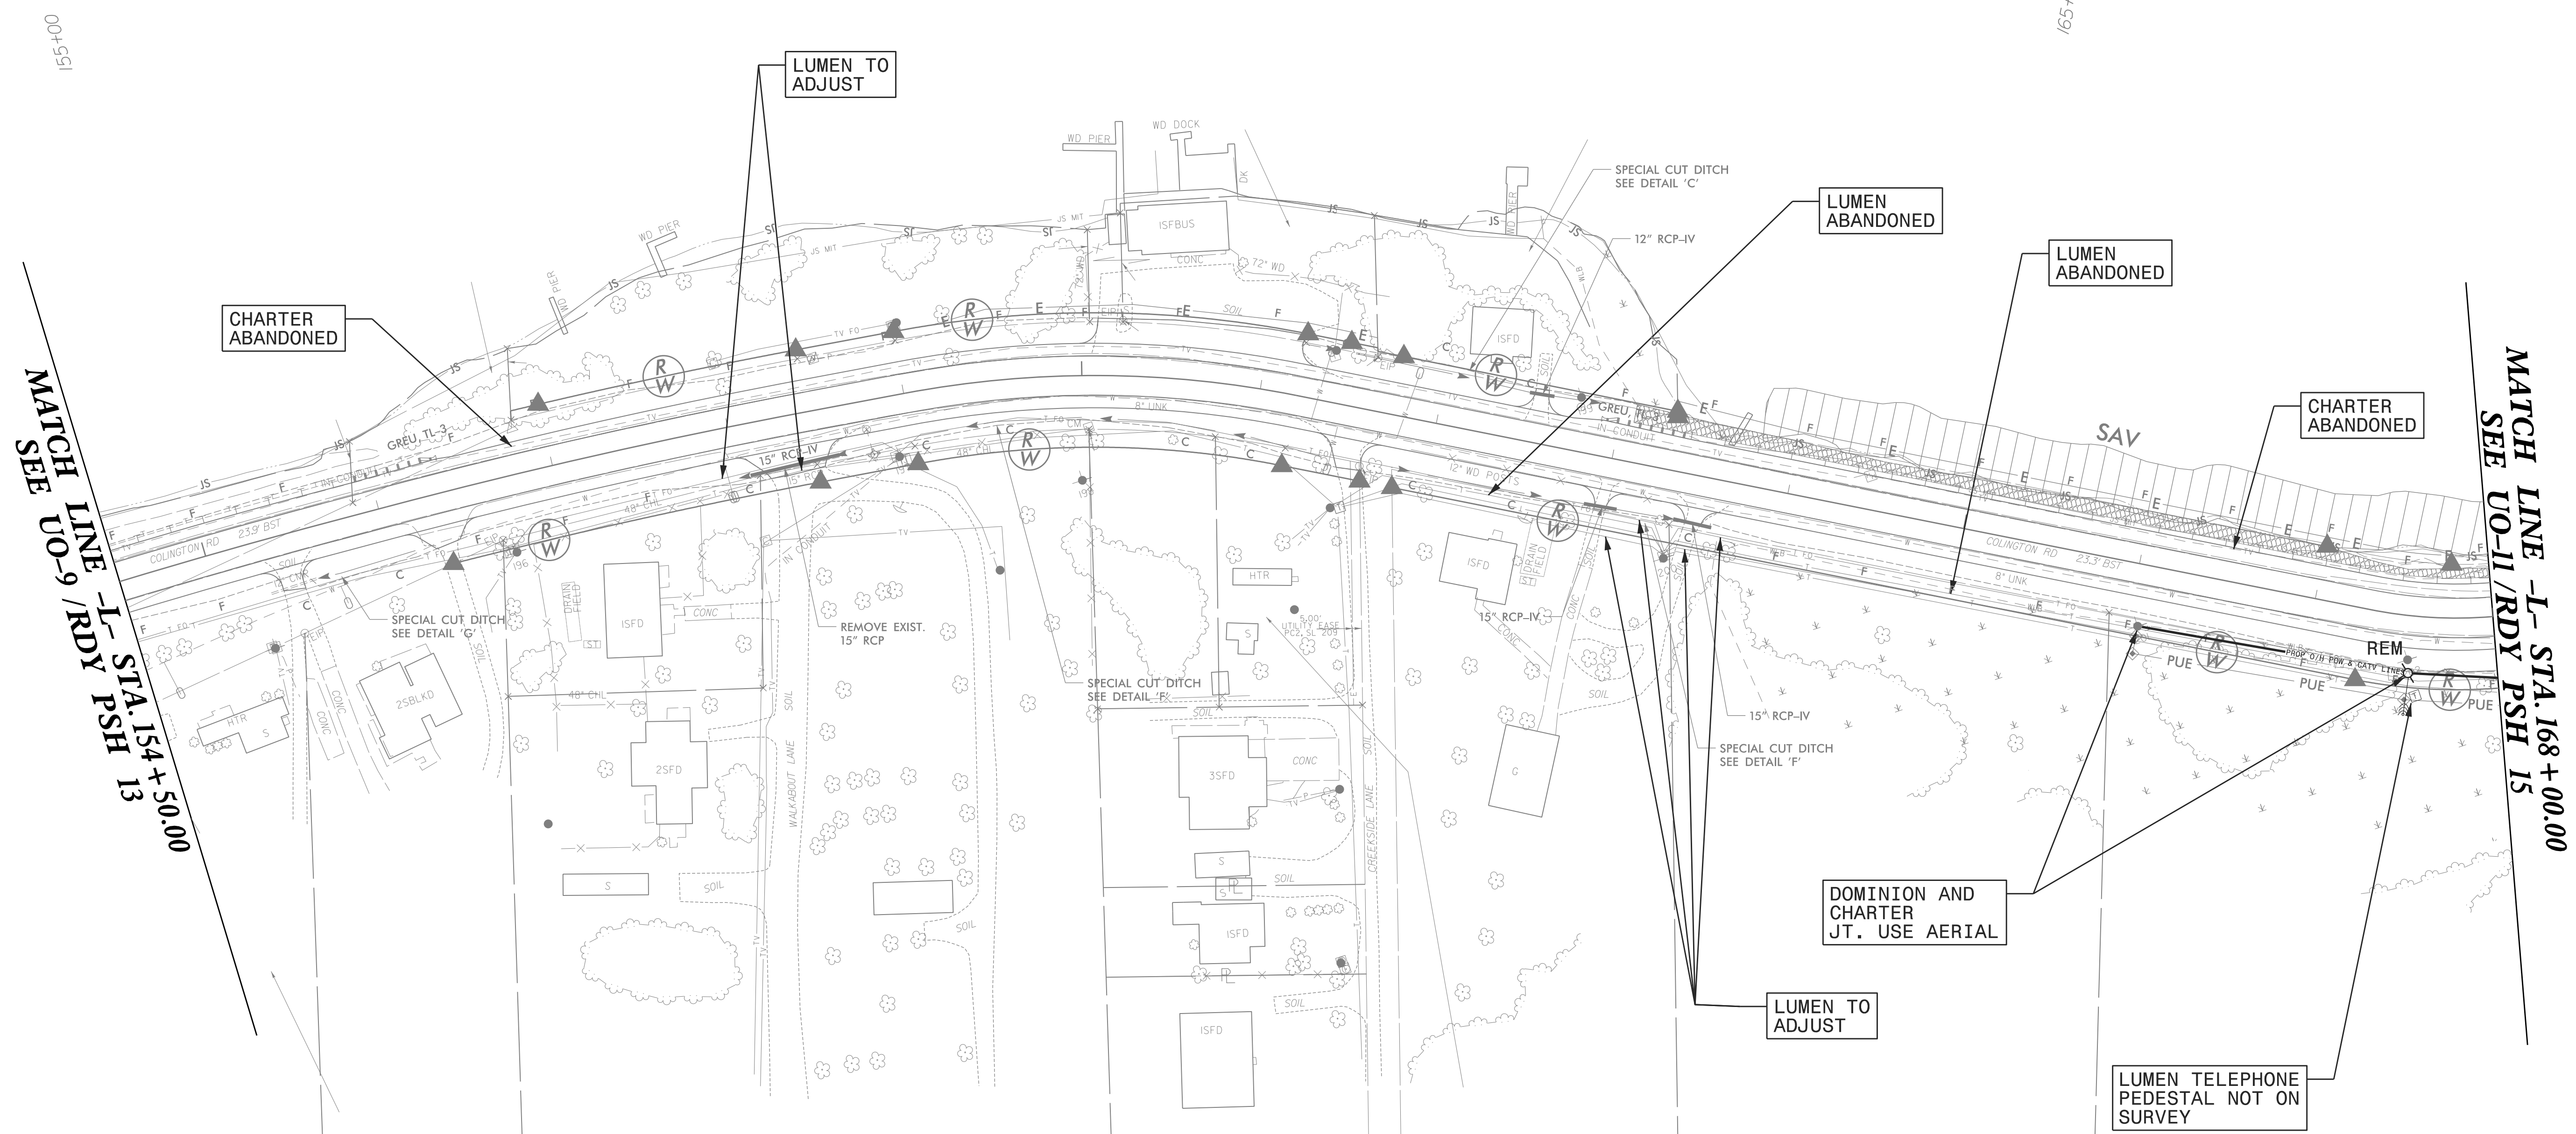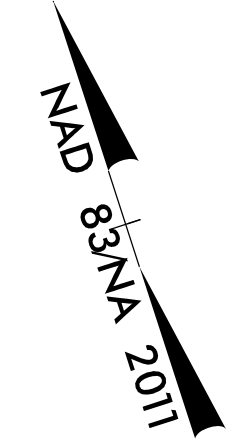

8/17/99
 9/13/2021
 \\wse\projects\nc\corg\oldserver\engineer\jobs\0659\082\R-5014\utilities\Coordination\ub0\R5014...rt_rduj4_ucl10_psh.dgn
 3:57:48 PM



Weston & Sampson
 WSE of North Carolina, PC
 598 East Chatham Street
 Phone: 919.297.0220
 NC License: C-4847
 Suite 137 Cary, NC 27511
 Fax: 919.297.0221

UTILITIES BY OTHERS

NOTE:
 ALL PROPOSED UTILITY WORK SHOWN ON THIS SHEET WILL BE DONE BY OTHERS. NO PAYMENT WILL BE MADE TO THE CONTRACTOR FOR PROPOSED UTILITY WORK SHOWN ON THIS SHEET.

MATCH LINE -L- STA. 168 + 00.00
 SEE UO-10 /RDY PSH 14

MATCH LINE -R- STA. 183 + 50.00
 SEE UO-16 /RDY PSH 16

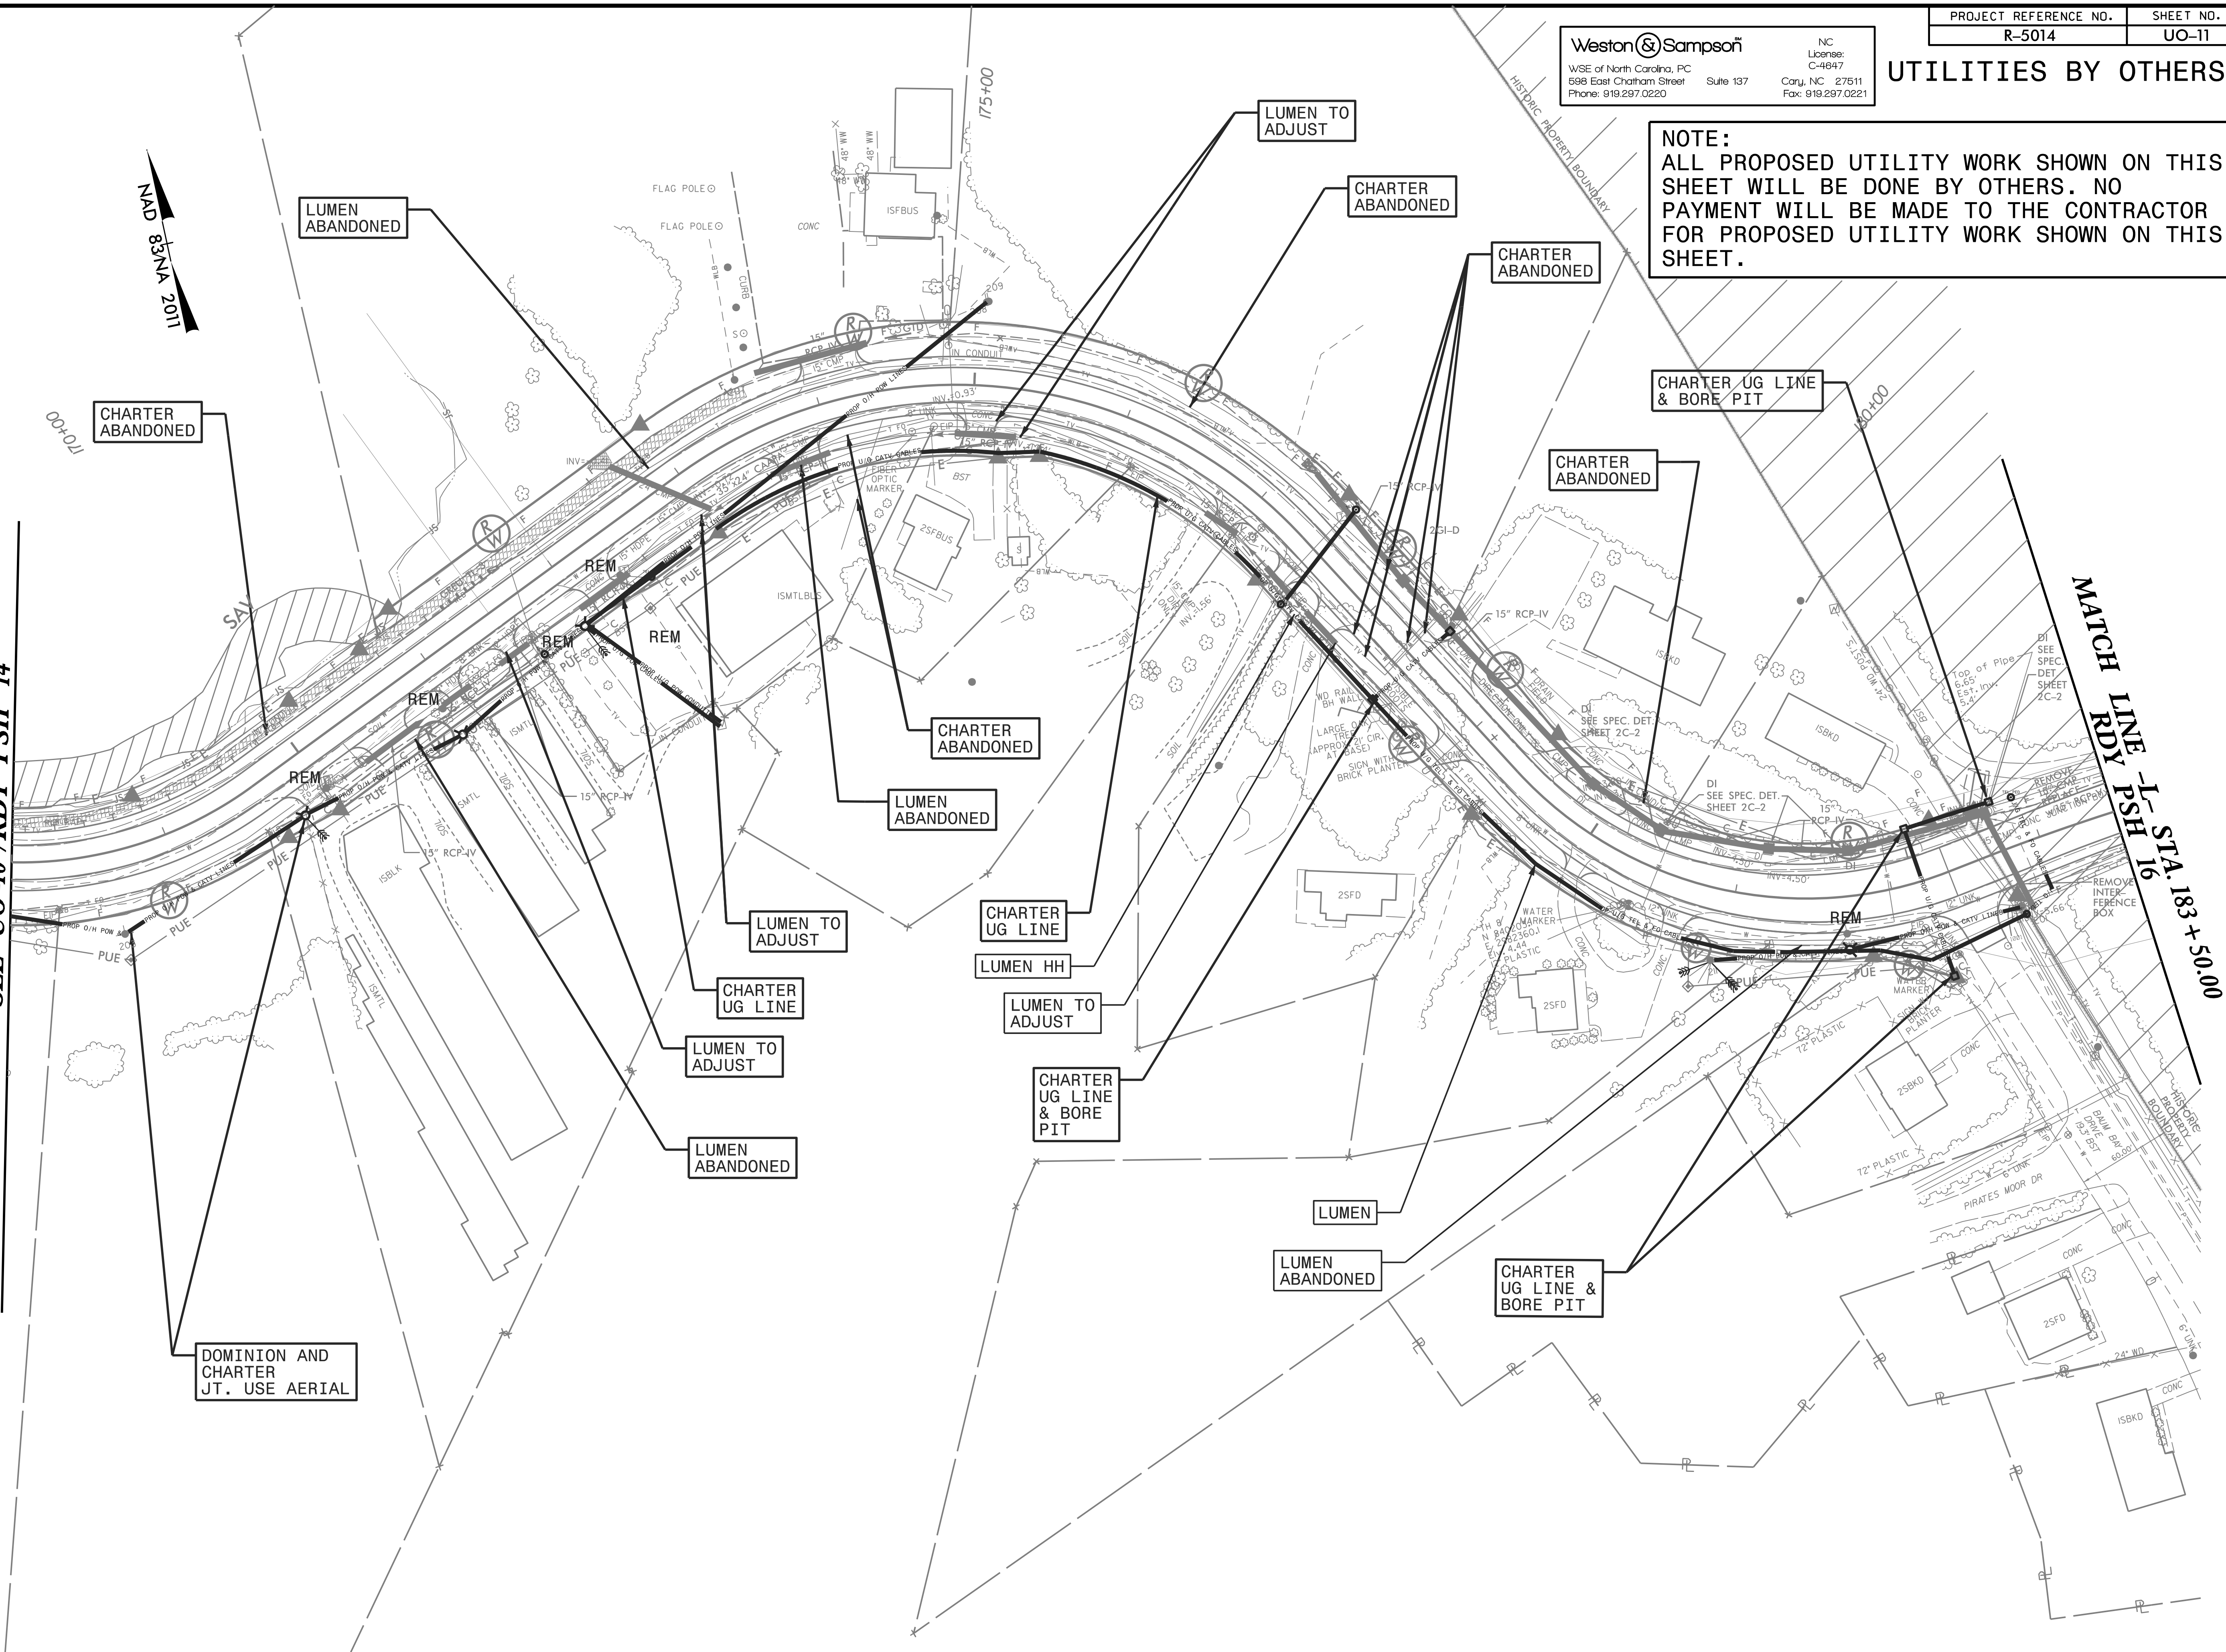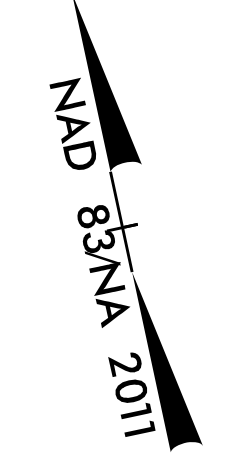

DOMINION AND
 CHARTER
 JT. USE AERIAL

9/13/2021
 \\wse031\local\WSE\Projects\NC\Cer\01dServer\Engineer\Jobs\0659\082\P-5014\Utilities\Coordination\Uo0-R5014-ut_rdy15_uo11_psh.dgn
 11:25:33 AM

9/13/2021 10:51:03 AM C:\Users\jg\OneDrive\Documents\Projects\NC\CarrollServer\Engineer\JOBS\0659\082\R-5014\Utilities\Coordination\Ub0\F5014_ut_rdy18_ucl12_psh.dgn


Weston & Sampson
WSE of North Carolina, PC
588 East Chatham Street
Phone: 919.297.0220

NC License: C-4647
Cary, NC 27511
Fax: 919.297.0221

PROJECT REFERENCE NO. R-5014
SHEET NO. UO-12

UTILITIES BY OTHERS


NOTE:
ALL PROPOSED UTILITY WORK SHOWN ON THIS SHEET WILL BE DONE BY OTHERS. NO PAYMENT WILL BE MADE TO THE CONTRACTOR FOR PROPOSED UTILITY WORK SHOWN ON THIS SHEET.

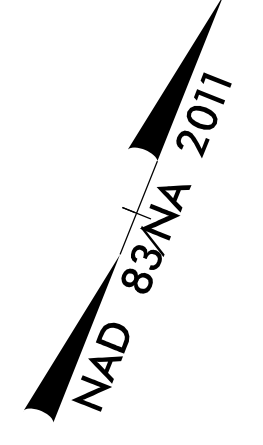

ALL CONSTRUCTION PERFORMED OUTSIDE OF THE EXISTING RIGHT OF WAY IS ALLOWED THROUGH SPECIAL USE PERMIT # USA 18 5700 16

**MATCH LINE -L- STA. 209+50.00
RDY PSH 17**

**MATCH LINE -L- STA. 221+50.00
RDY PSH 19**

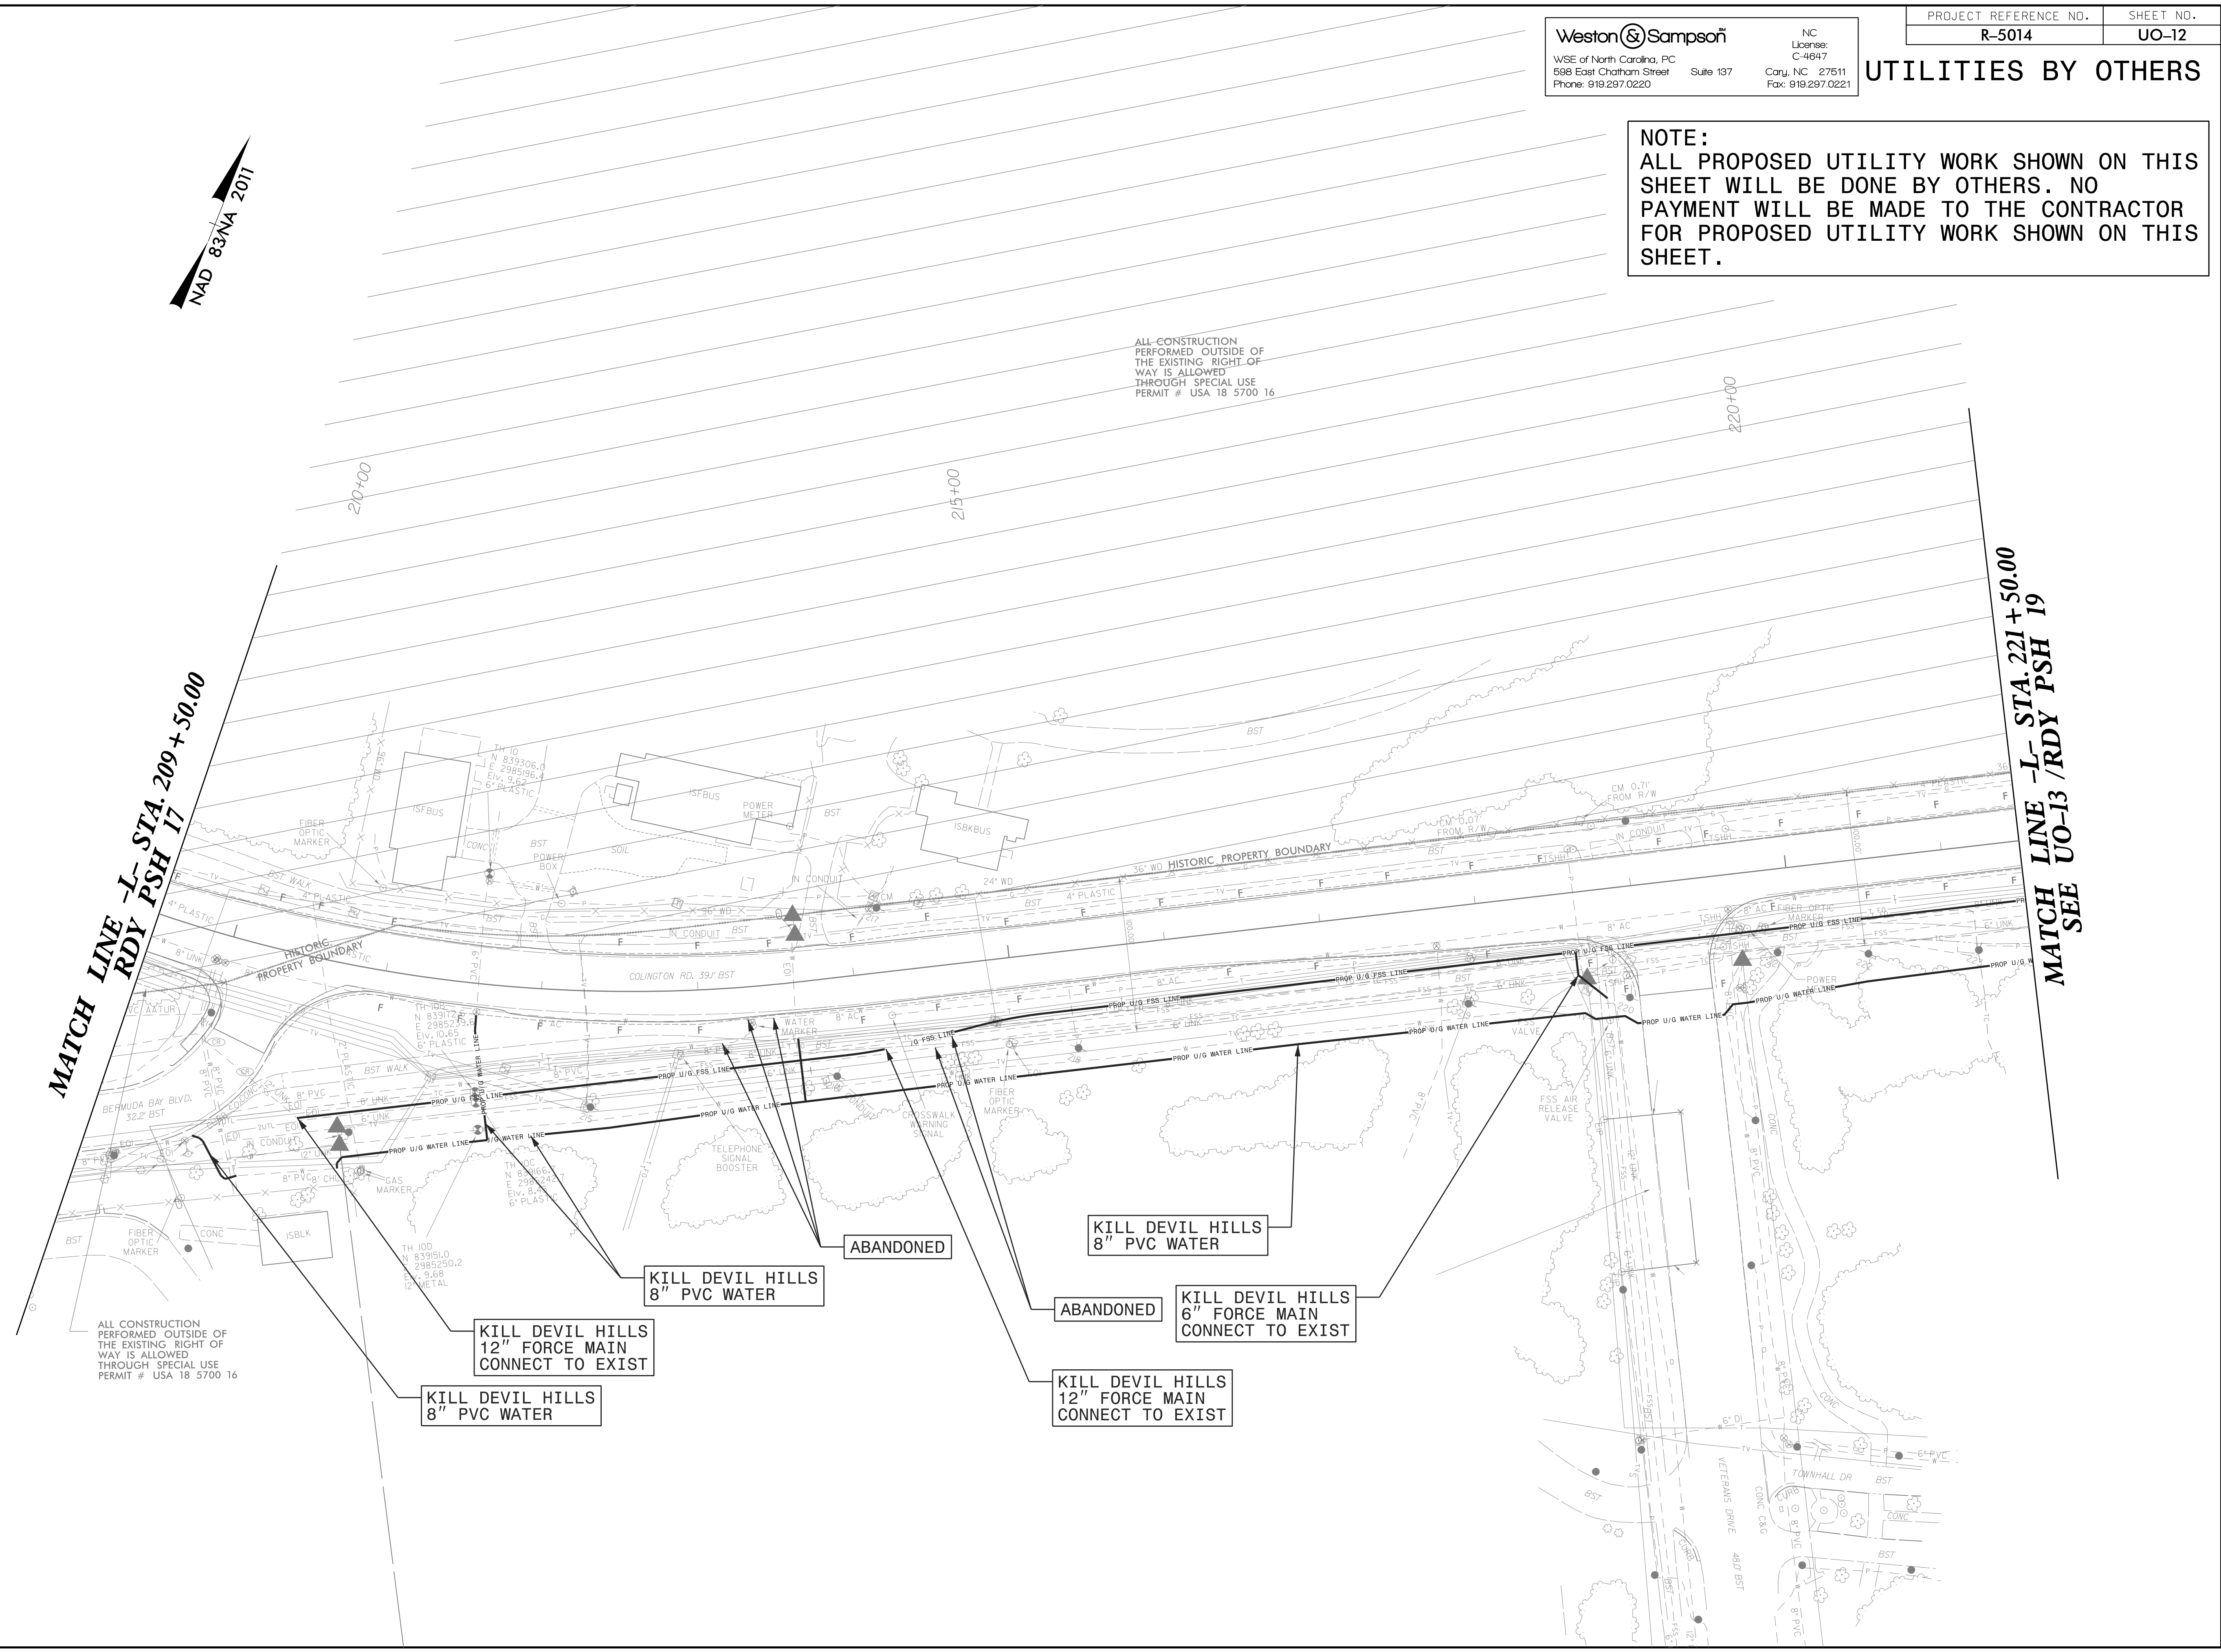

ALL CONSTRUCTION PERFORMED OUTSIDE OF THE EXISTING RIGHT OF WAY IS ALLOWED THROUGH SPECIAL USE PERMIT # USA 18 5700 16

**KILL DEVIL HILLS
8" PVC WATER**

**KILL DEVIL HILLS
12" FORCE MAIN
CONNECT TO EXIST**

**KILL DEVIL HILLS
8" PVC WATER**

ABANDONED

**KILL DEVIL HILLS
8" PVC WATER**

ABANDONED

**KILL DEVIL HILLS
6" FORCE MAIN
CONNECT TO EXIST**

**KILL DEVIL HILLS
12" FORCE MAIN
CONNECT TO EXIST**

Weston & Sampson
WSE of North Carolina, PC
588 East Chatham Street
Phone: 919.297.0220



NC License: C-4647
Suite 137
Cary, NC 27511
Fax: 919.297.0221

UTILITIES BY OTHERS

NOTE:
ALL PROPOSED UTILITY WORK SHOWN ON THIS SHEET WILL BE DONE BY OTHERS. NO PAYMENT WILL BE MADE TO THE CONTRACTOR FOR PROPOSED UTILITY WORK SHOWN ON THIS SHEET.

MATCH LINE -L- STA. 221+50.00
RDY PSH 18

MATCH LINE -L- STA. 233+50.00
SEE UO-14 /RDY PSH 20

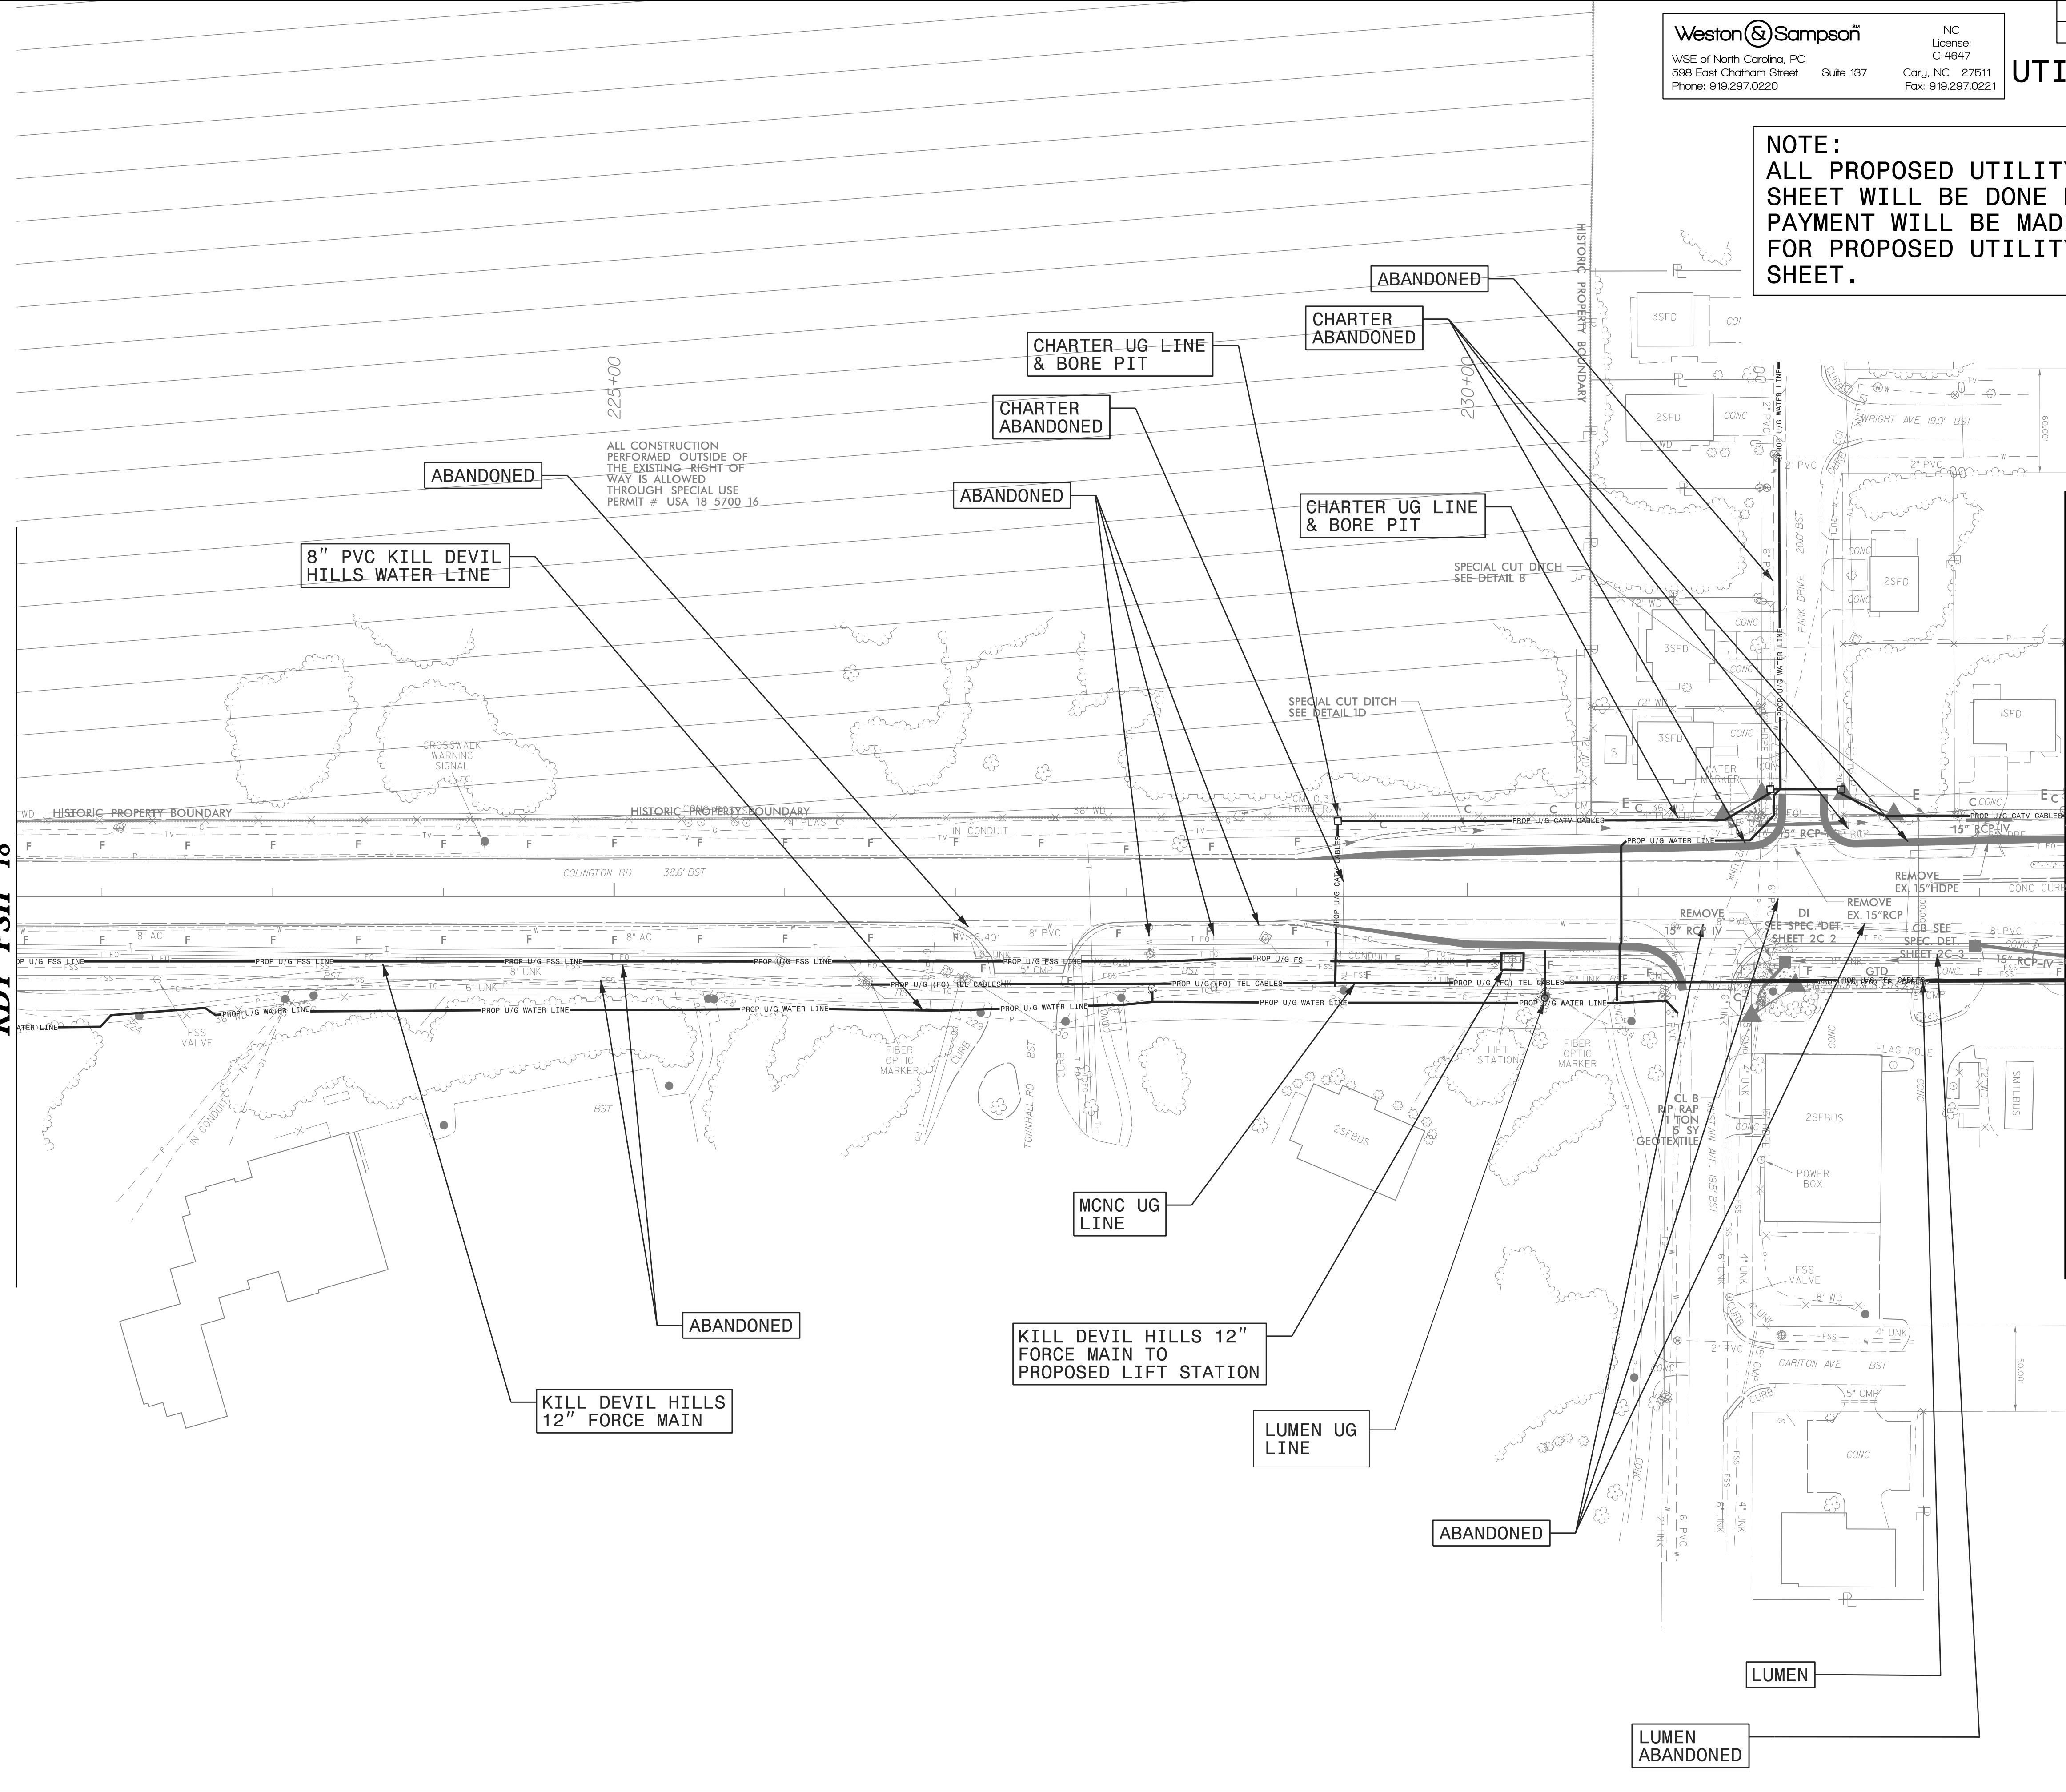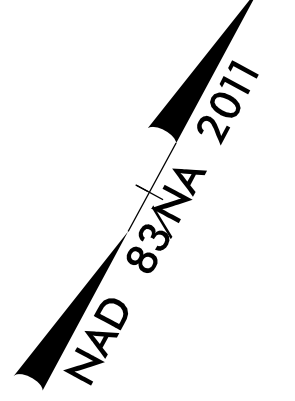

ALL CONSTRUCTION PERFORMED OUTSIDE OF THE EXISTING RIGHT OF WAY IS ALLOWED THROUGH SPECIAL USE PERMIT # USA 18 5700 16

ABANDONED

8" PVC KILL DEVIL HILLS WATER LINE

CHARTER UG LINE & BORE PIT

CHARTER ABANDONED

ABANDONED

CHARTER UG LINE & BORE PIT

CHARTER ABANDONED

ABANDONED

SPECIAL CUT DITCH SEE DETAIL B

SPECIAL CUT DITCH SEE DETAIL D

MCNC UG LINE

KILL DEVIL HILLS 12" FORCE MAIN TO PROPOSED LIFT STATION

LUMEN UG LINE

ABANDONED

LUMEN ABANDONED

KILL DEVIL HILLS 12" FORCE MAIN

ABANDONED

LUMEN

8/17/99
9/13/2021
C:\Users\jocal\OneDrive\Projects\NC\Corridors\Server\Engineer\JOBS\0659\082\R-5014\Utilities\Coordination\U0-14\rdy20\U0-14_psh.dgn
3:58:08 PM

Weston & Sampson
WSE of North Carolina, PC
588 East Chatham Street
Phone: 919.297.0220

NC
License:
C-4647
Cary, NC 27511
Fax: 919.297.0221

PROJECT REFERENCE NO.	SHEET NO.
R-5014	UO-14

UTILITIES BY OTHERS

NOTE:
ALL PROPOSED UTILITY WORK SHOWN ON THIS SHEET WILL BE DONE BY OTHERS. NO PAYMENT WILL BE MADE TO THE CONTRACTOR FOR PROPOSED UTILITY WORK SHOWN ON THIS SHEET.

**MATCH LINE -L- STA. 233 + 50.00
SEE UO-13 /RDY PSH 19**

