




PROJECT REFERENCE NO. U-2579AB	SHEET NO. 2B-1
RW SHEET NO.	
ROADWAY DESIGN ENGINEER	
	
10/14/2021	
DOCUMENT NOT CONSIDERED FINAL UNLESS ALL SIGNATURES COMPLETED	
 HDR Engineering, Inc. of the Carolinas 555 Fayetteville St. Suite 900 Raleigh, N.C. 27601 N.C.B.E.L.S. License Number: F-01116	

BRIDGE SKETCHES


1 DETAIL SHOWING PAVEMENT AND BRIDGE RELATIONSHIP FOR -YIB- OVER -L-

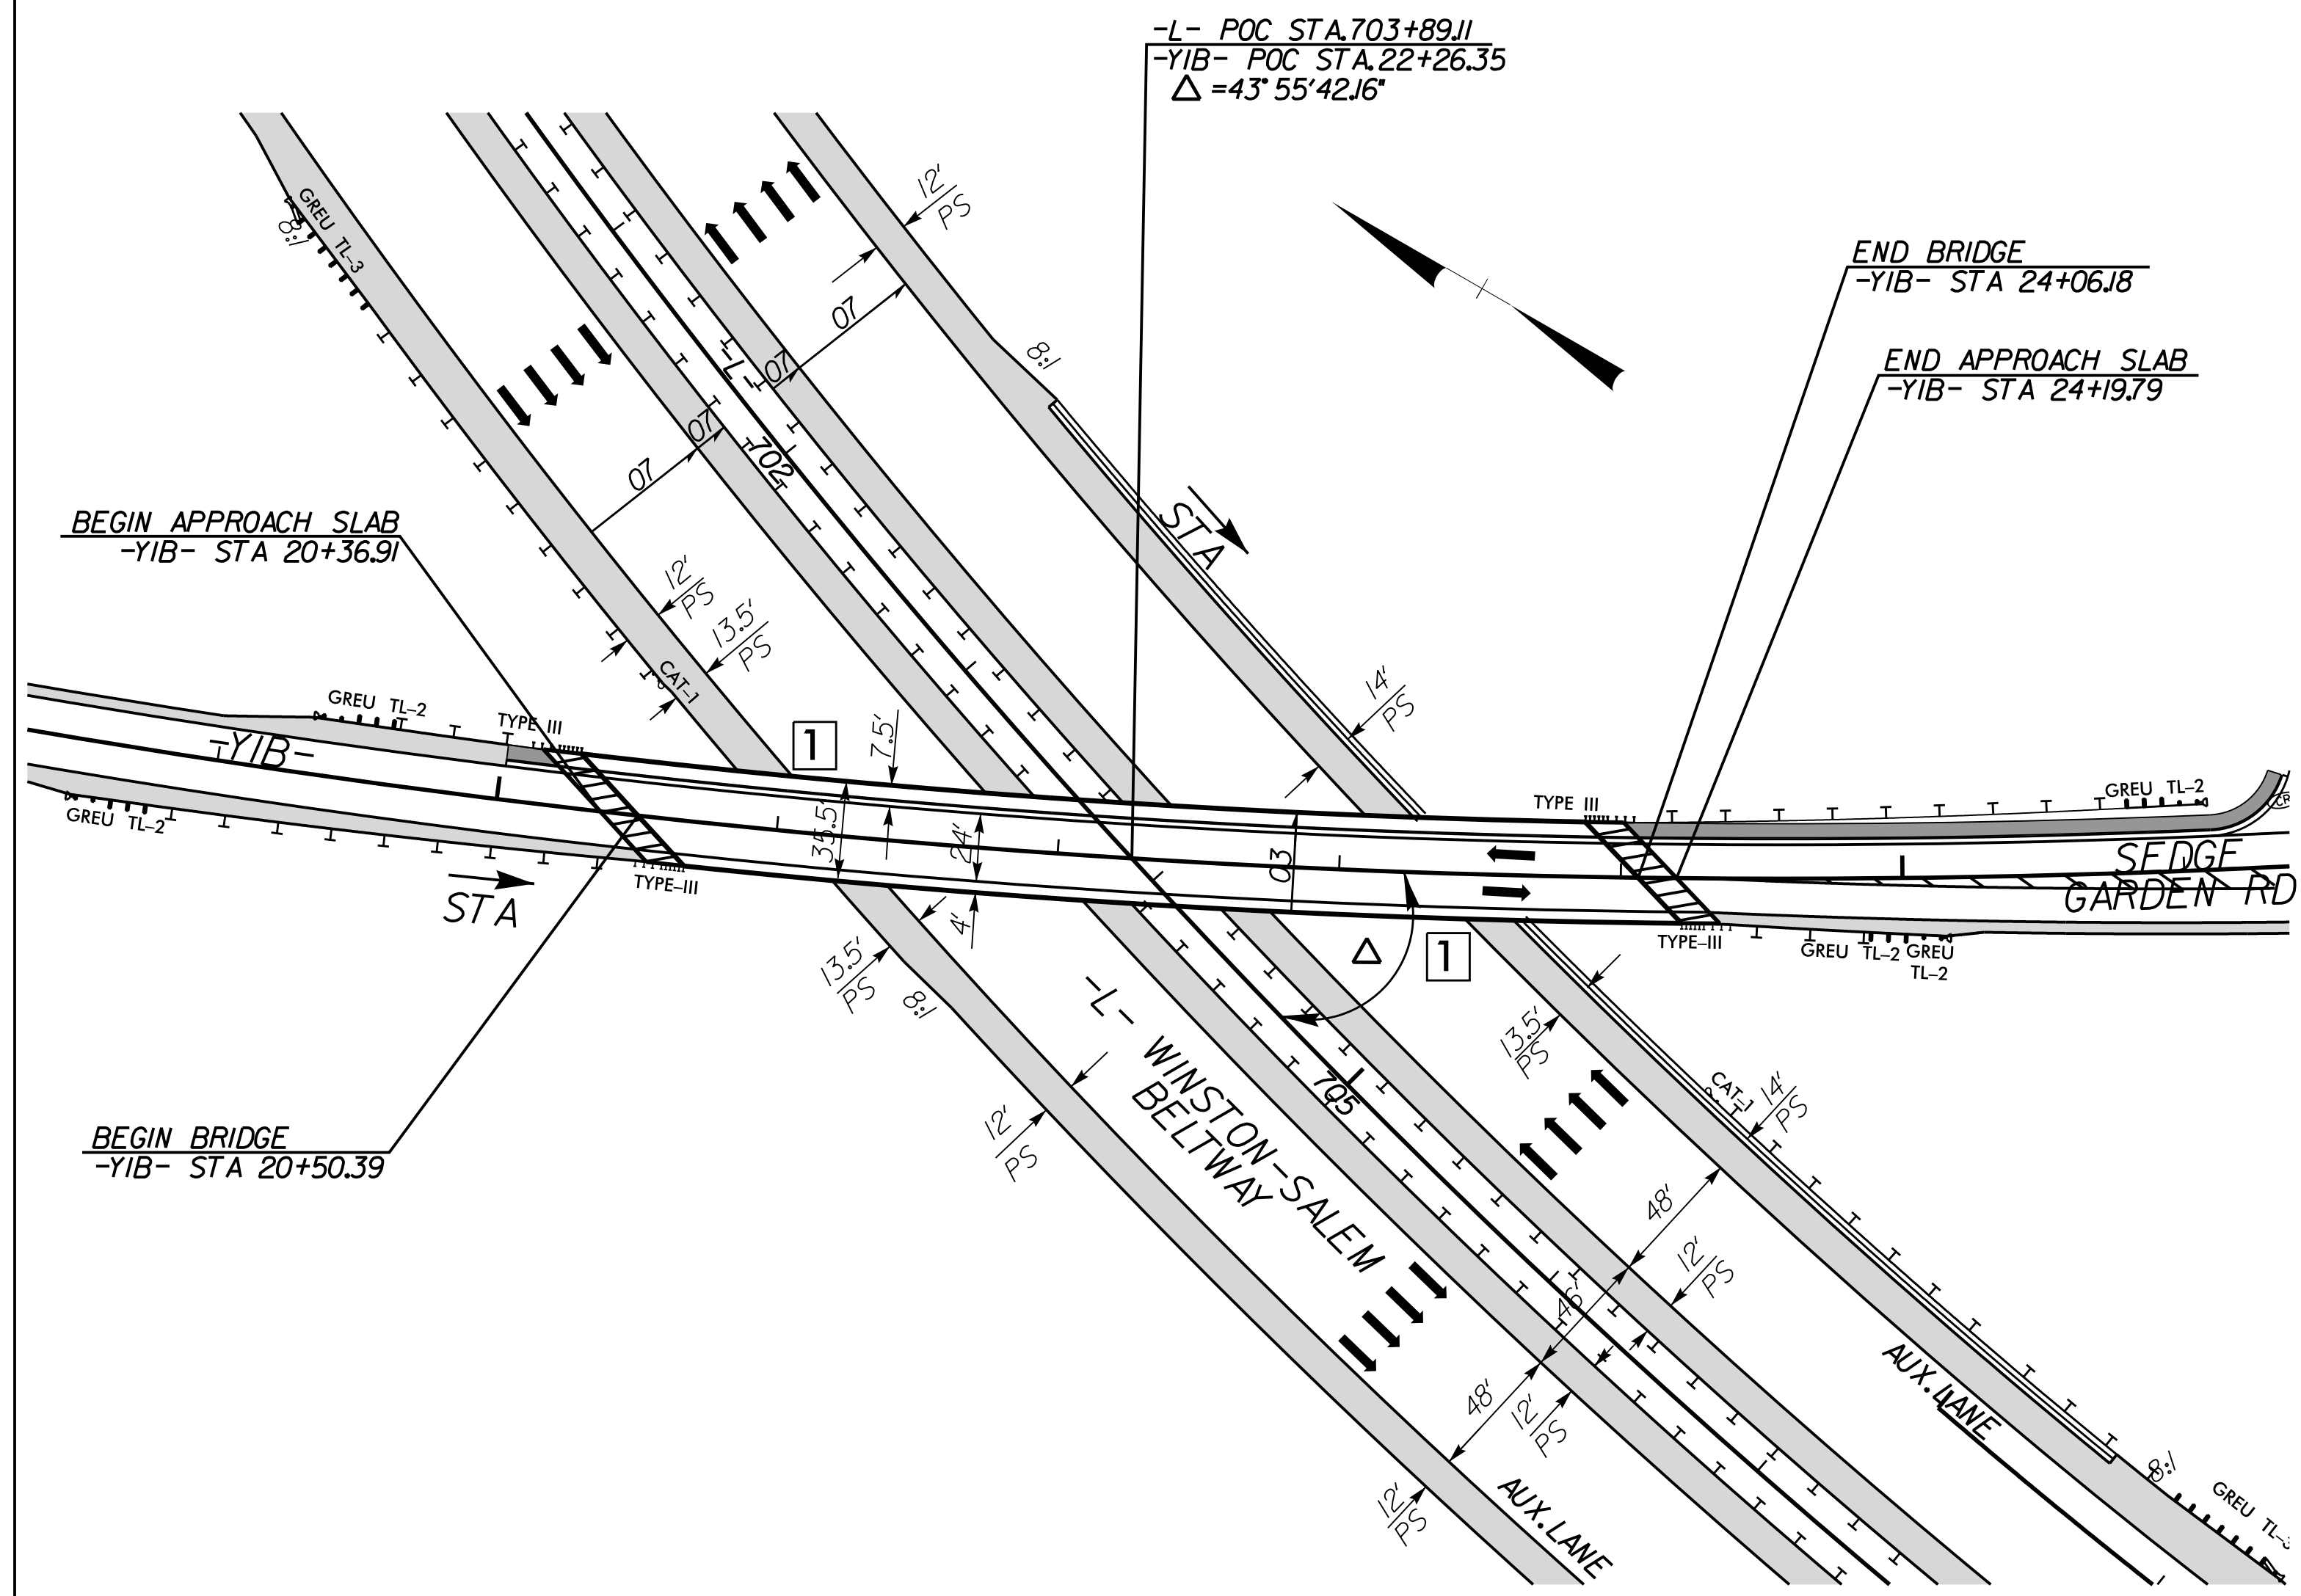

SCALE: 1" = 50'

1 NOTE: SEE NCDOT STD.610.03

2 DETAIL SHOWING PAVEMENT AND BRIDGE RELATIONSHIP FOR -Y4- OVER -L-

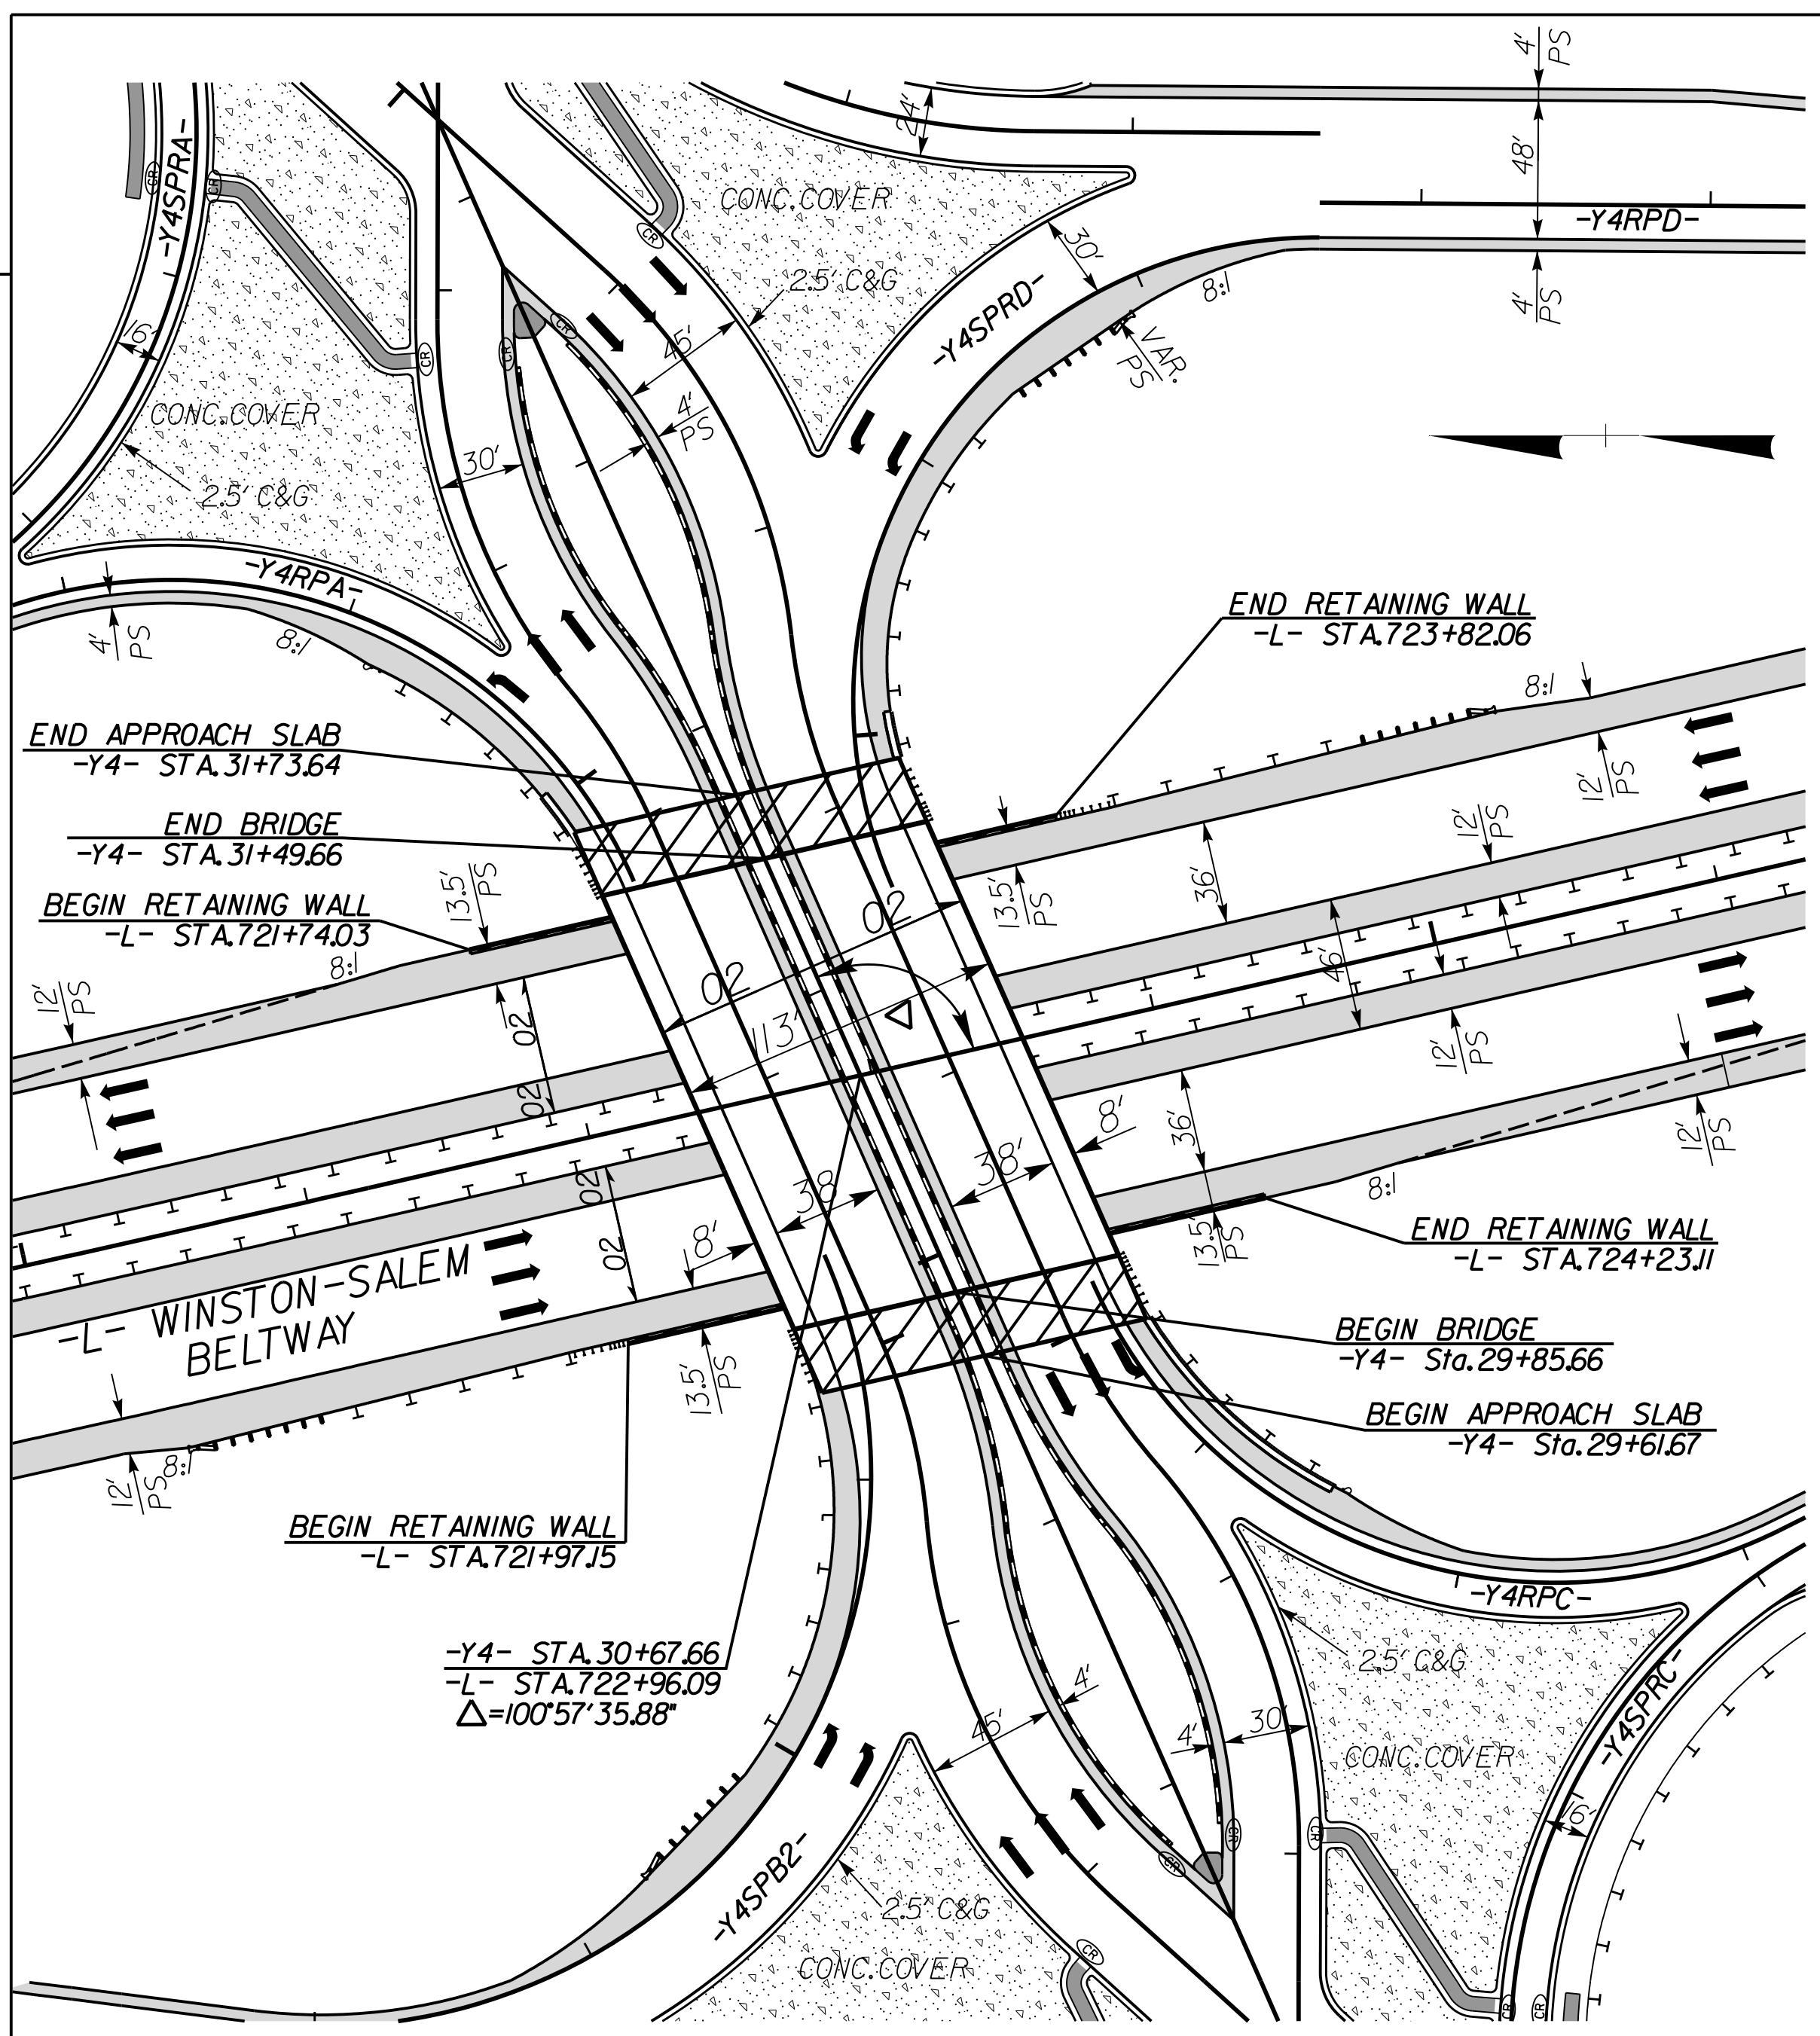

SCALE: 1" = 50'

NOTES: SEE PLAN SHEET 5 FOR STRUCTURE 1 ROADWAY PLAN
 SEE PLAN SHEET 6 FOR STRUCTURE 2 ROADWAY PLAN

PLOT DRIVER: NCDOT_color_eng_50.plt
 USER: CHARRIS
 FILE: NCDOT\NCDOT-U2579AB\6.0.CAD.BTM\6.2.Work\In_Progress\U-2579AB\Roadway\Proj\U2579ab_rdy_structurer.ecs.dgn
 REVISIONS
 PENTABLE: NCDOT_pshpfl_conventional.tbl
 TIME: 12:42:57 PM
 DATE: 7/13/2021