




PROJECT REFERENCE NO. U-2579AB	SHEET NO. 2B-2
RW SHEET NO.	
ROADWAY DESIGN ENGINEER	
	
10/14/2021	
DOCUMENT NOT CONSIDERED FINAL UNLESS ALL SIGNATURES COMPLETED	
 HDR Engineering, Inc. of the Carolinas 555 Fayetteville St. Suite 900 Raleigh, N.C. 27601 N.C.B.E.L.S. License Number: F-0116	


BRIDGE SKETCHES

3 DETAIL SHOWING PAVEMENT & BRIDGE RELATIONSHIP FOR -Y15REV- OVER -L-

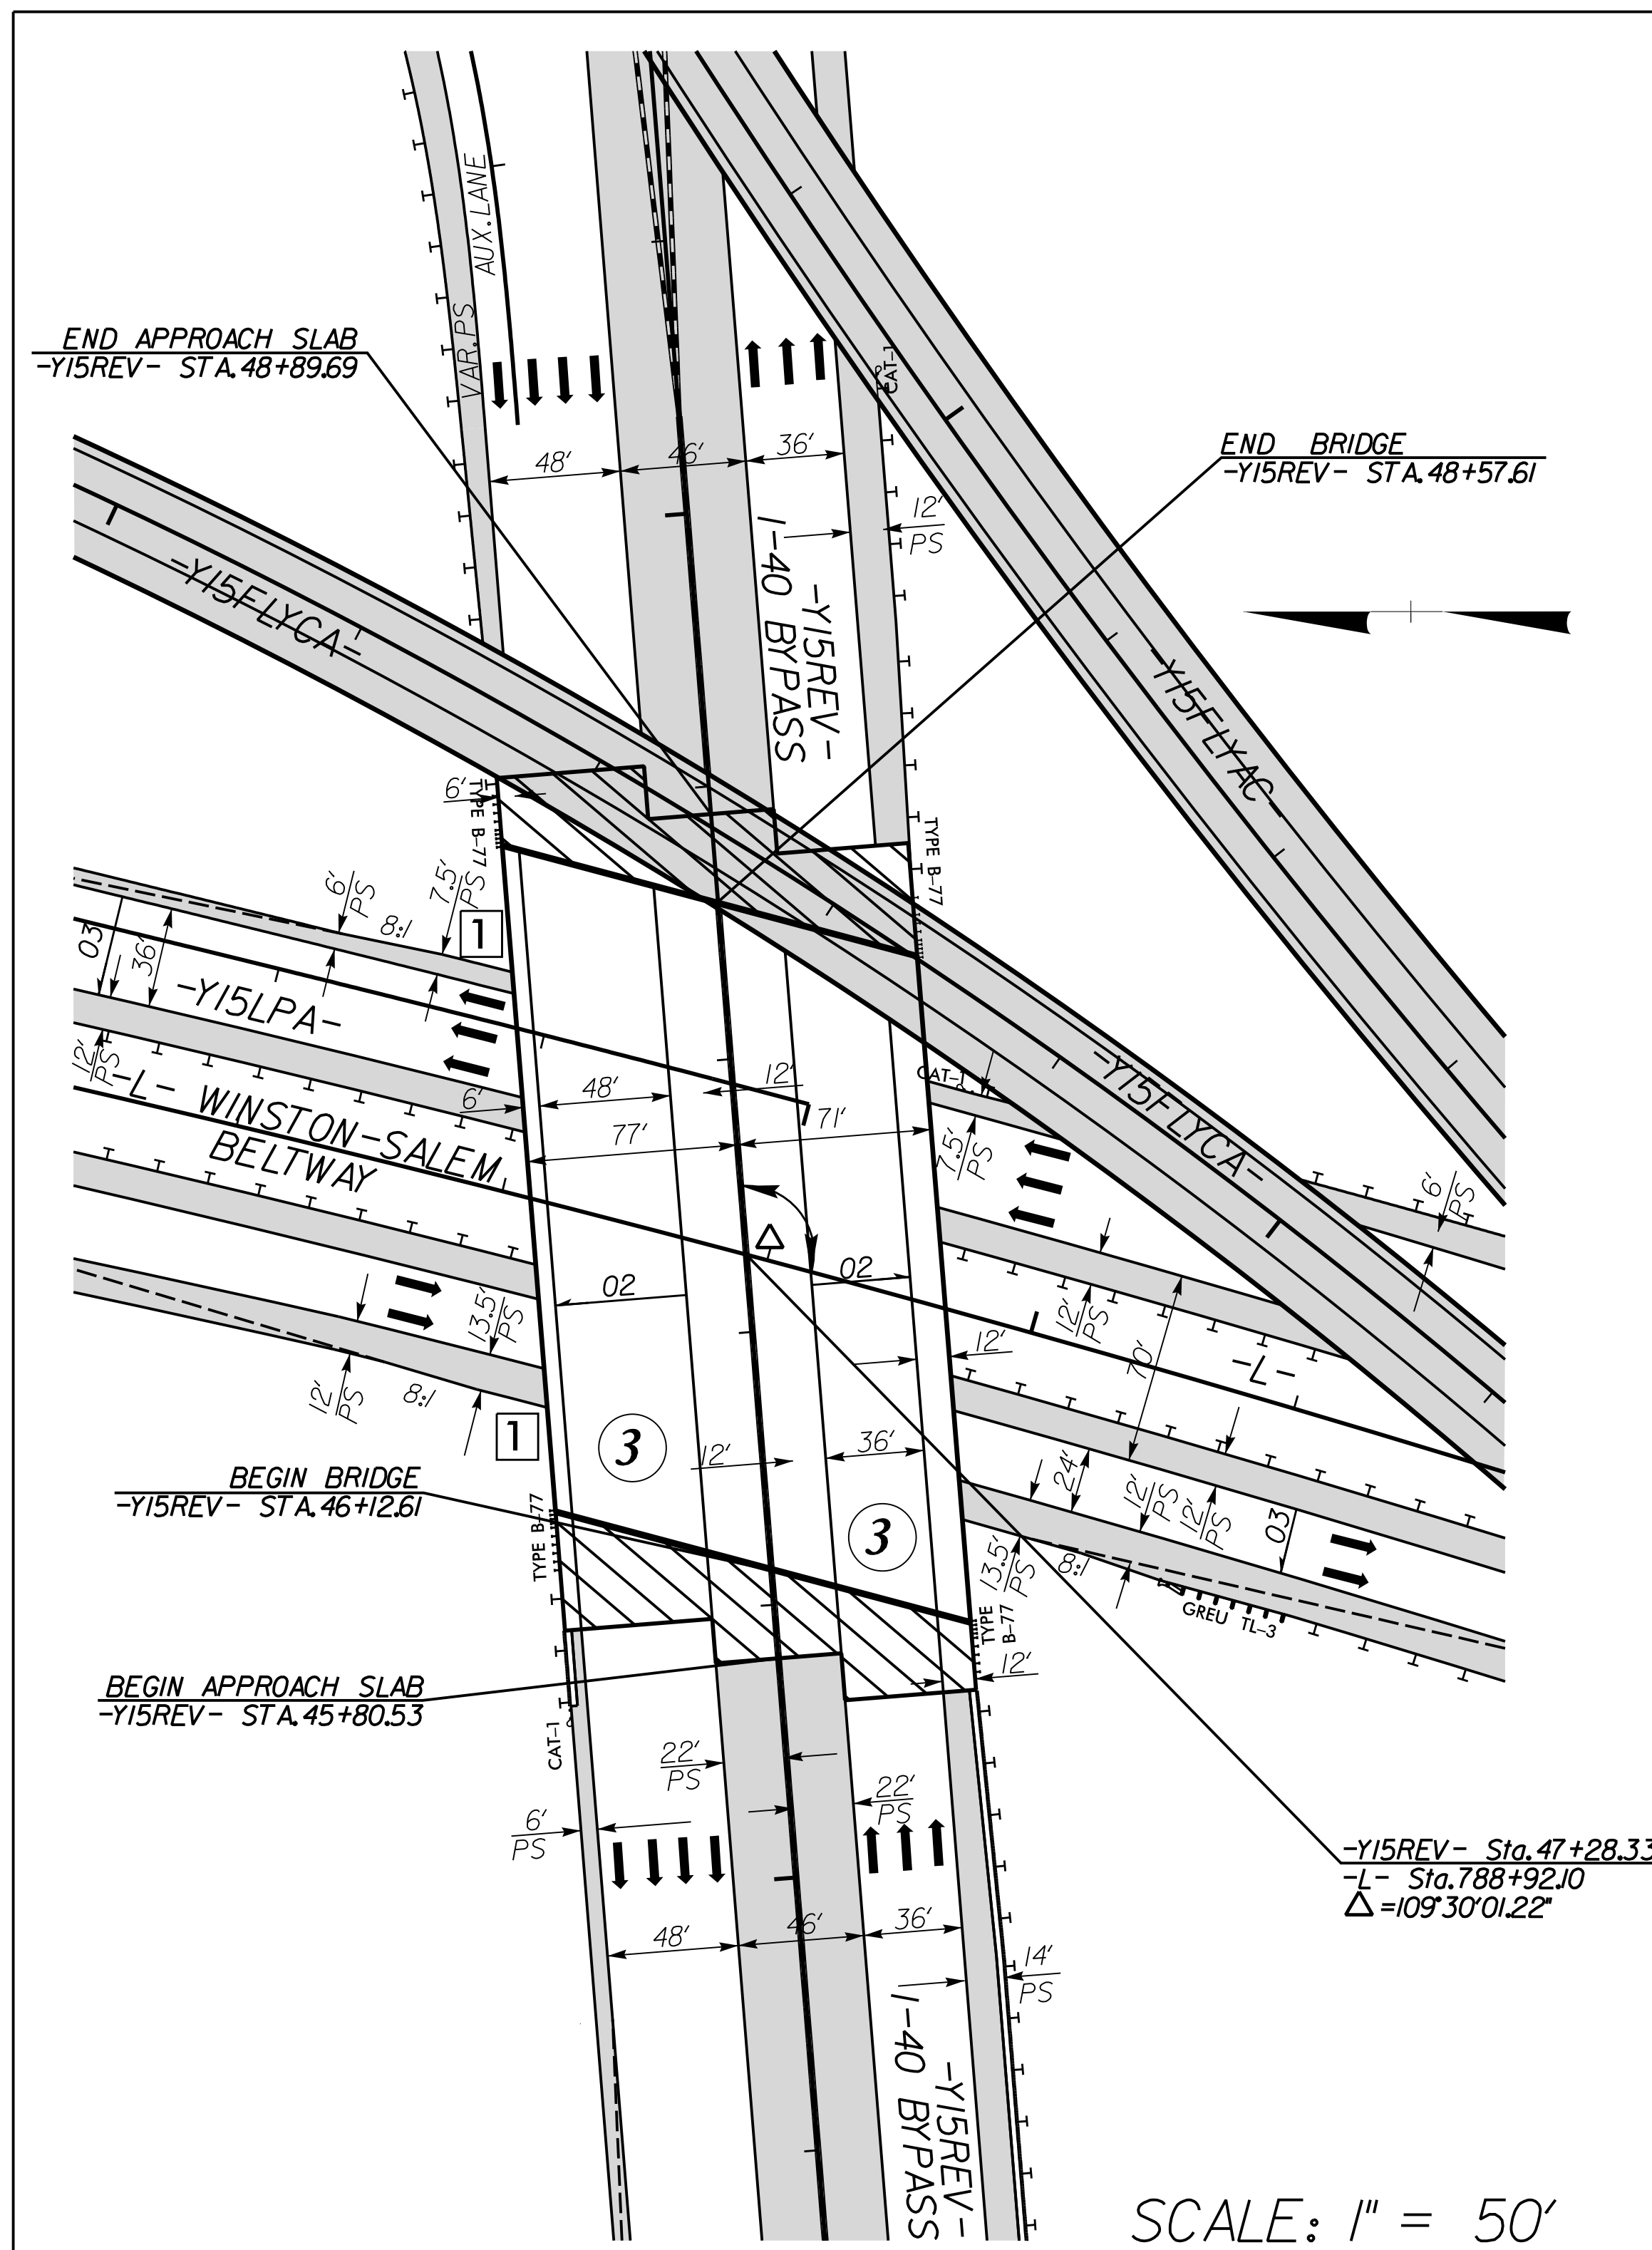

SCALE: 1" = 50'

7 DETAIL SHOWING PAVEMENT & BRIDGE RELATIONSHIP FOR -Y16- OVER -L- AND -Y15FLYAC-

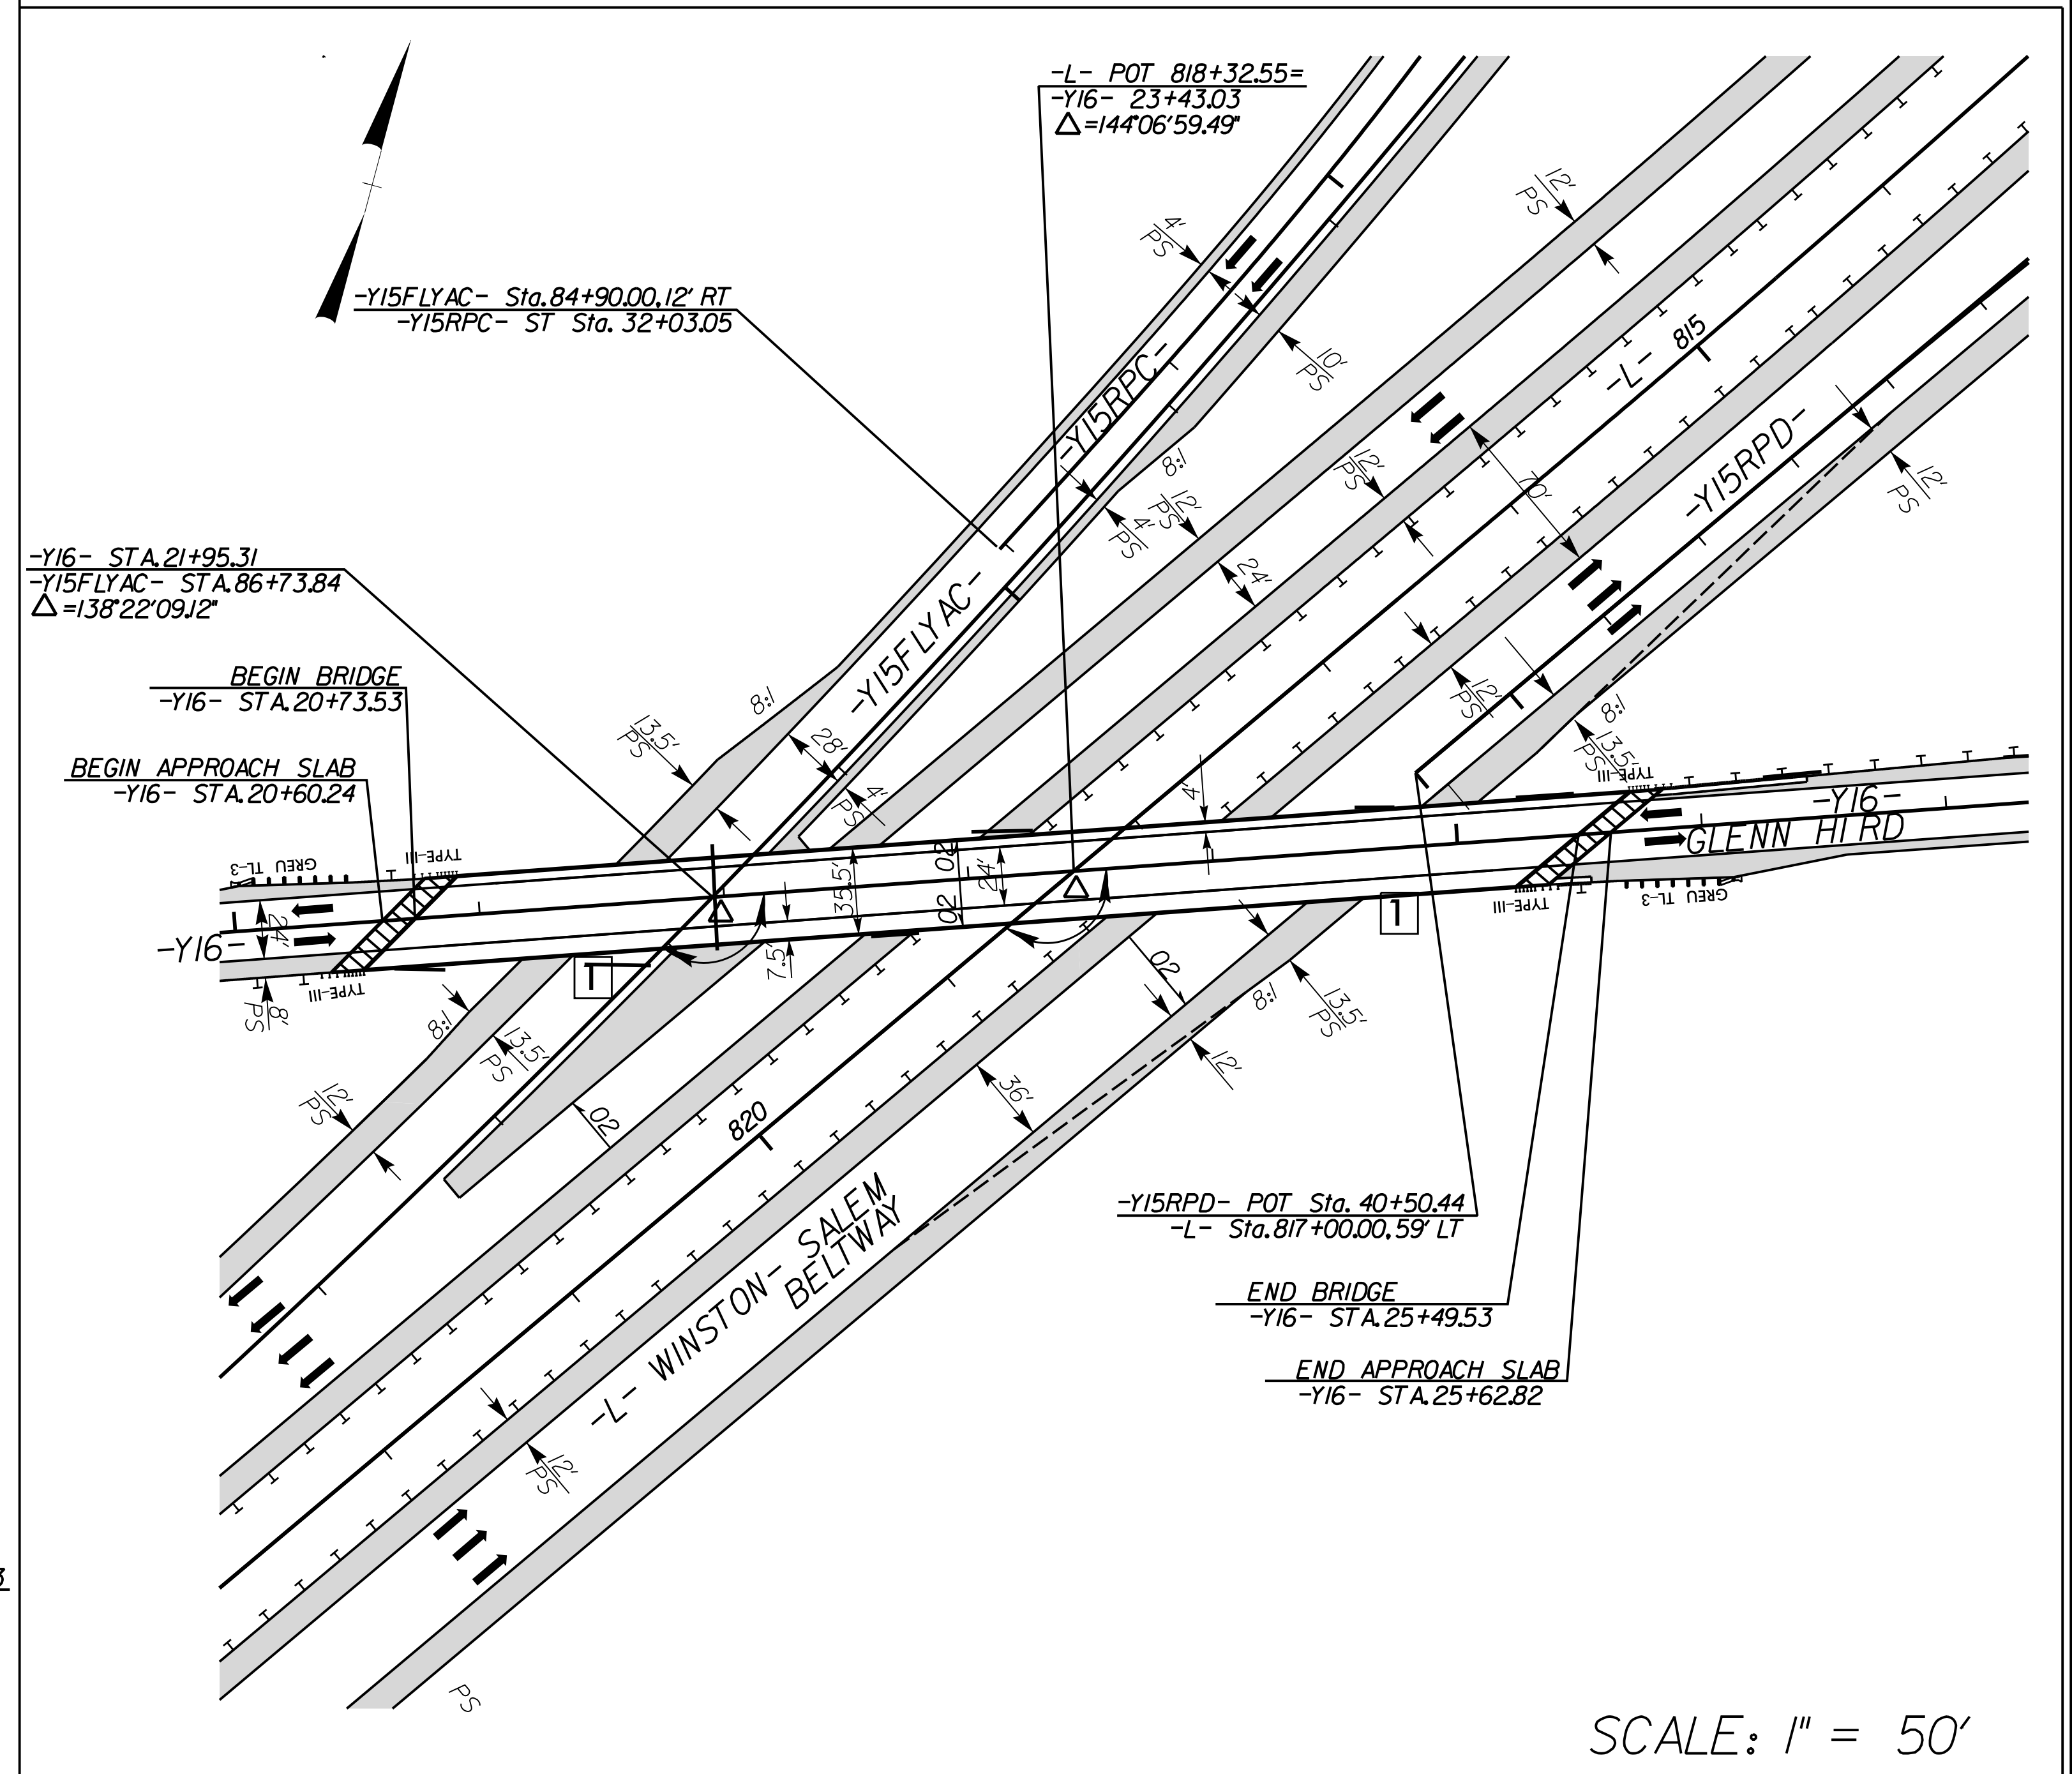

SCALE: 1" = 50'

NOTES: SEE PLAN SHEET 10 FOR STRUCTURE **3** ROADWAY PLAN
SEE PLAN SHEET 11 FOR STRUCTURE **7** ROADWAY PLAN

1 NOTE: SEE NCDOT STD.610.03

PLOT DRIVER: NCDOT_color_eng_50.plt
 USER: CHARRIS
 FILE: NCDOT\NCDOT-U2579AB\6.0.CAD.BTM\6.2.Work\In_Progress\U-2579AB\Roadway\Proj\U2579ab_rdy_structurerecs.dgn
 PENTABLE: NCDOT_pshpfl_conventional.tbl
 TIME: 12:42:58 PM
 DATE: 7/13/2021

REVISIONS