

# BRIDGE SKETCHES


- ④ DETAIL SHOWING PAVEMENT AND BRIDGE RELATIONSHIP FOR -Y15FLYAC- OVER -L-, -Y15REV-, & -Y15LPA-
- ⑤ DETAIL SHOWING PAVEMENT AND BRIDGE RELATIONSHIP FOR -Y15FLYBD- OVER -L- & -Y15REV-
- ⑥ DETAIL SHOWING PAVEMENT AND BRIDGE RELATIONSHIP FOR -Y15FLYCA- OVER -L-, -Y15REV-, -Y15FLYAC-, & -Y15FLYCA

PROJECT REFERENCE NO. U-2579AB	SHEET NO. 2B-3
RW SHEET NO.	
ROADWAY DESIGN ENGINEER	

DOCUMENT NOT CONSIDERED FINAL UNLESS ALL SIGNATURES COMPLETED

**HDR** HDR Engineering, Inc. of the Carolinas  
 555 Fayetteville St. Suite 900 Raleigh, N.C. 27601  
 N.C.B.E.L.S. License Number: F-0116

SCALE: 1" = 100'

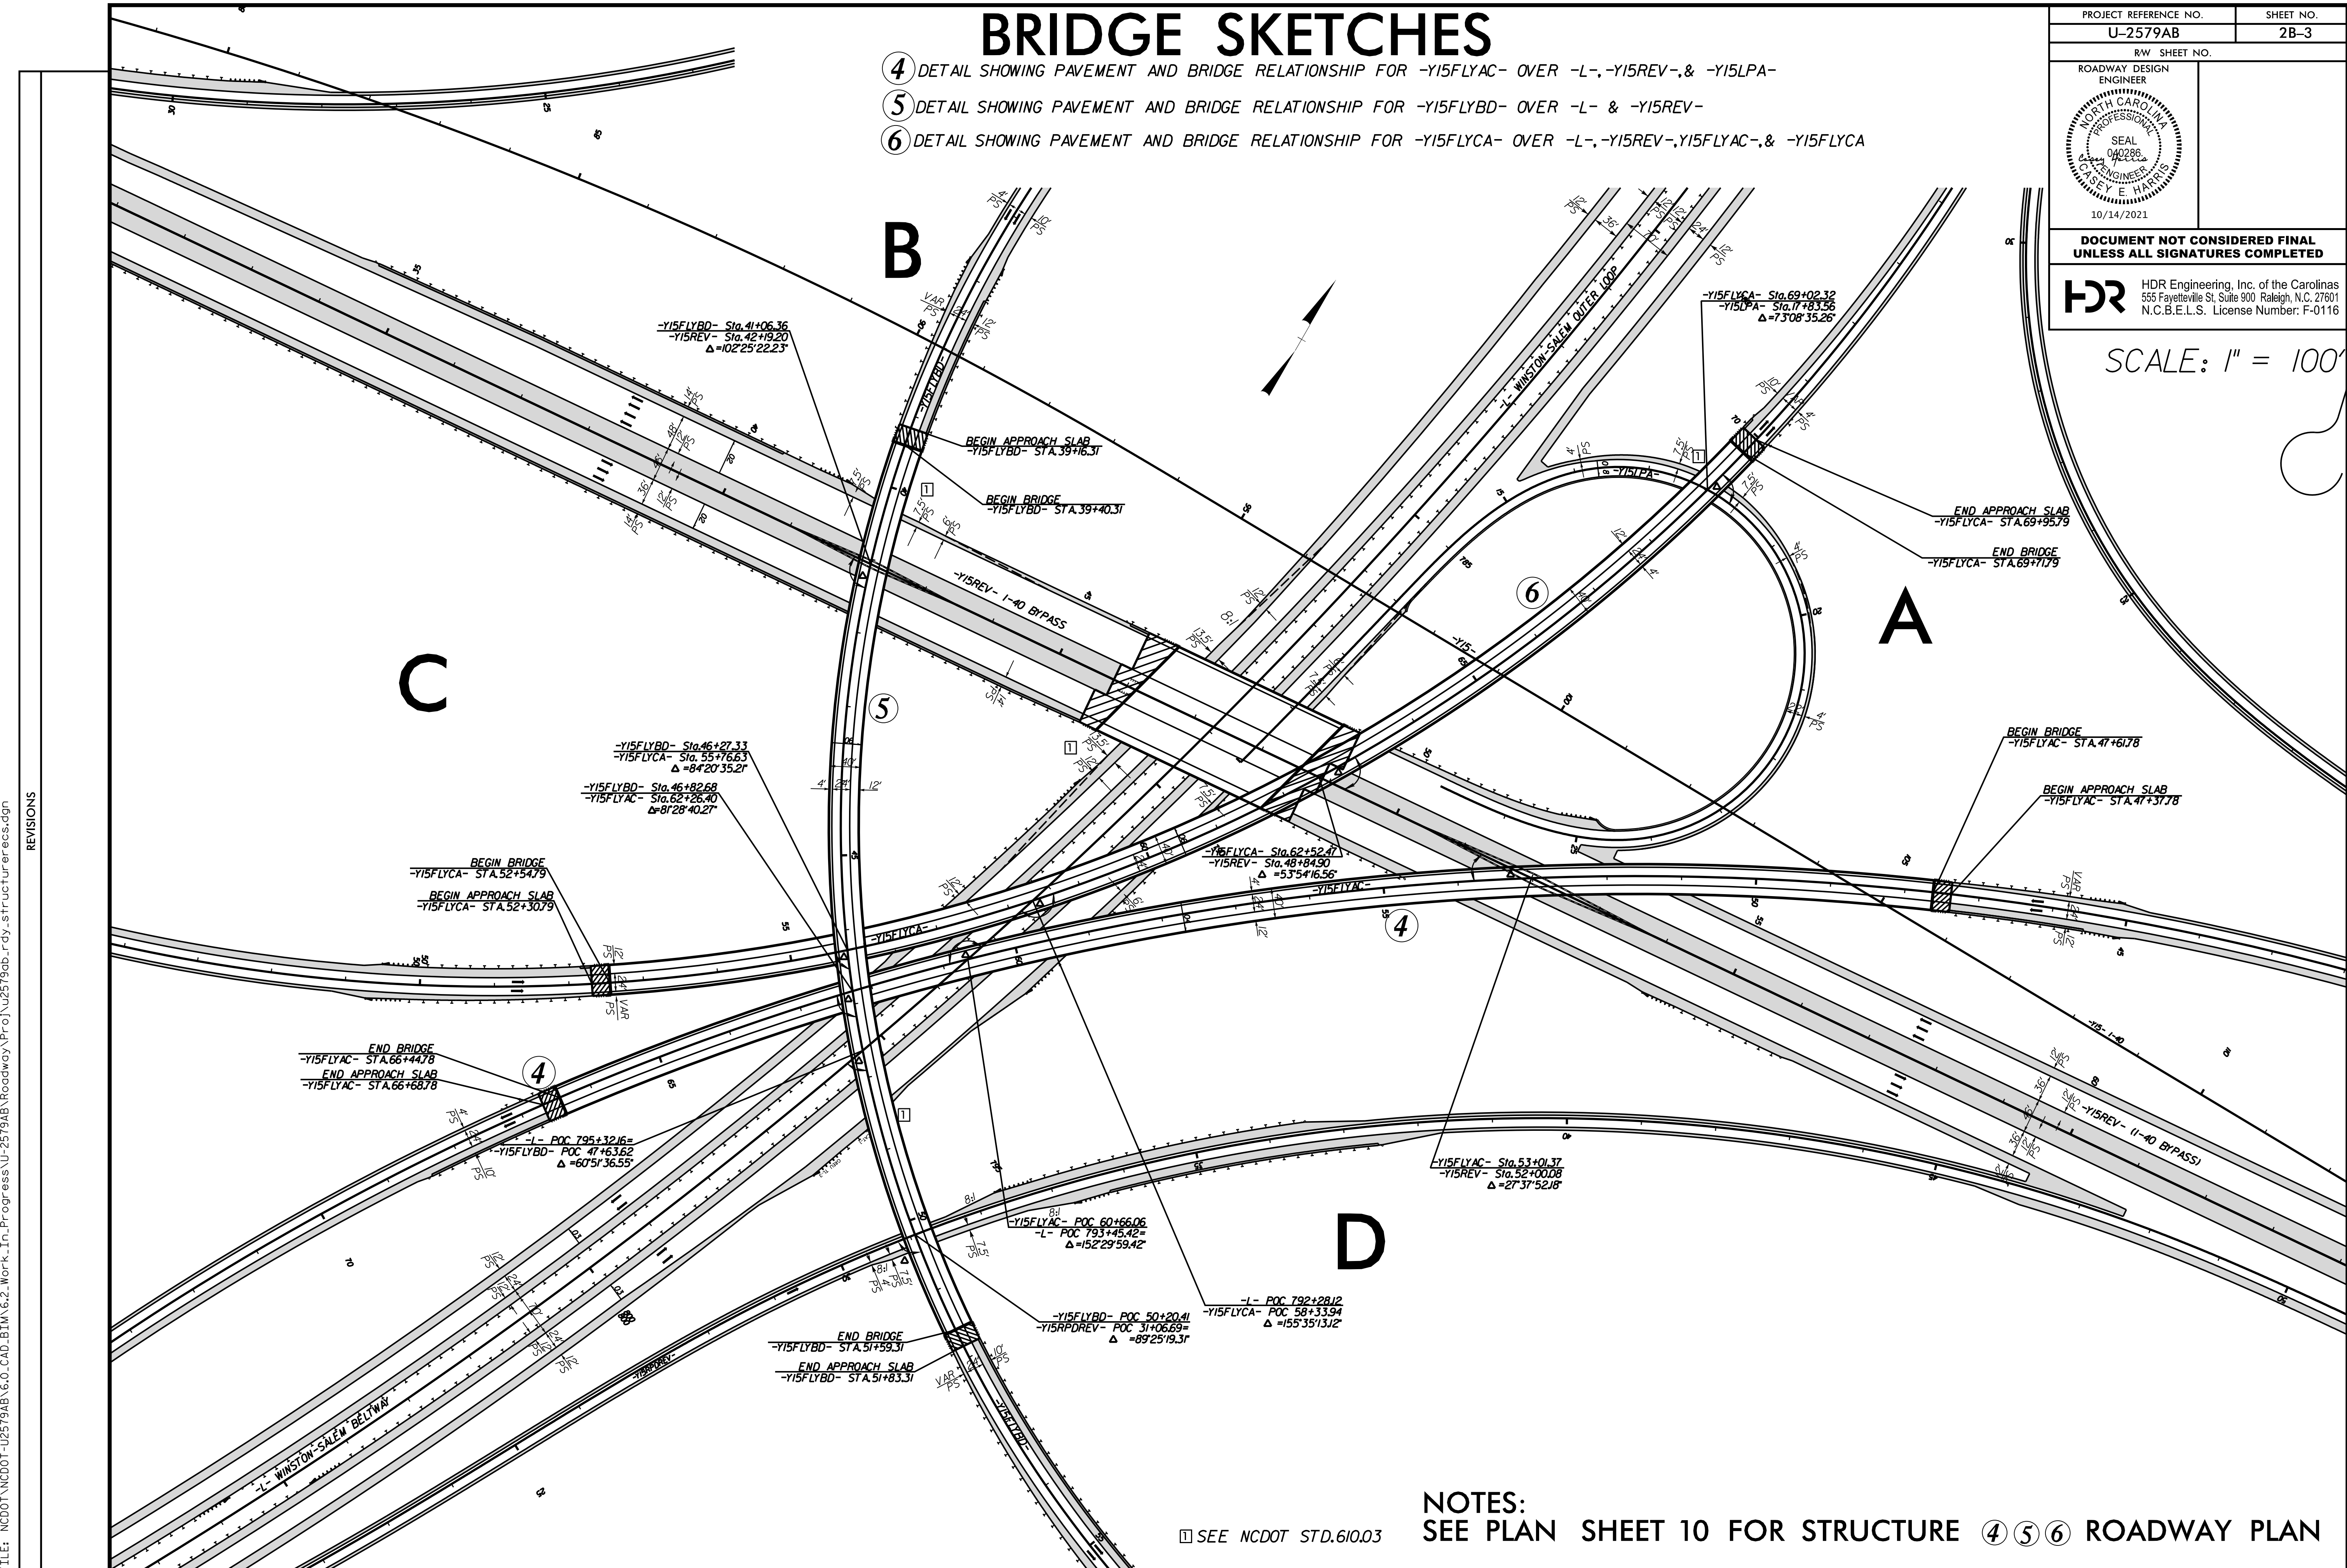

NOTES:  
SEE PLAN SHEET 10 FOR STRUCTURE ④ ⑤ ⑥ ROADWAY PLAN

SEE NCDOT STD. 610.03

PLOT DRIVER: NCDOT\_color\_eng\_50.plt  
 USER: CHARRIS  
 FILE: NCDOT\NCDOT-U2579AB\6.0.CAD.BTM\6.2.Work.In.Progress\U-2579AB\Roadway\Proj\U2579ab\_rdy\_structurerecs.dgn  
 REVISIONS  
 PENTABLE: NCDOT\_pshpfl\_conventional.tbl  
 TIME: 12:42:59 PM  
 DATE: 7/13/2021