
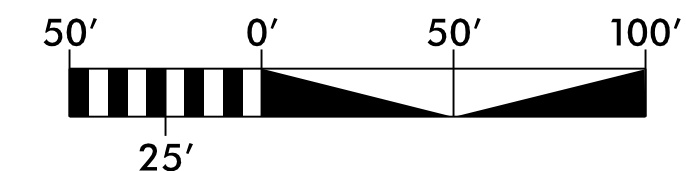



PROJECT REFERENCE NO. U-2579AB	SHEET NO. 2B-4
RW SHEET NO.	
ROADWAY DESIGN ENGINEER NORTH CAROLINA PROFESSIONAL SEAL 040288 C. L. SEY, E. MARSHALL 10/14/2021	HYDRAULICS ENGINEER NORTH CAROLINA PROFESSIONAL SEAL 37826 T. D. YELVERTON 10/13/2021
DOCUMENT NOT CONSIDERED FINAL UNLESS ALL SIGNATURES COMPLETED	
 HDR Engineering, Inc. of the Carolinas 555 Fayetteville St. Suite 900 Raleigh, N.C. 27601 N.C.B.E.L.S. License Number: F-0116	



DETAIL FOR SEDGE GARDEN RD ON-SITE DETOUR (-YIBDET-)

-YIBDET-			
PI Sta 13+09.04 $\Delta = 4^\circ 21' 34.6''$ (RT) D=3' 49' 11.0" L=114.13' T=57.09' R=1,500.00' SE=NC INC=21.00'	PI Sta 20+88.40 $\Delta = 15^\circ 57' 55.7''$ (LT) D=8' 48' 53.0" L=181.12' T=91.5' R=650.00' SE=04 INC=21.00'	PI Sta 25+04.30 $\Delta = 30^\circ 09' 11.2''$ (LT) D=9' 14' 28.5" L=326.29' T=167.02' R=620.00' SE=04 INC=21.00'	PI Sta 27+78.25 $\Delta = 20^\circ 57' 31.2''$ (RT) D=9' 14' 28.5" L=226.79' T=114.68' R=620.00' SE=01 INC=21.00'

END CONSTRUCTION
 -YIBDET- Sta. 31+00.00 (9.63' RT)
 -YIB- Sta. 30+53.84

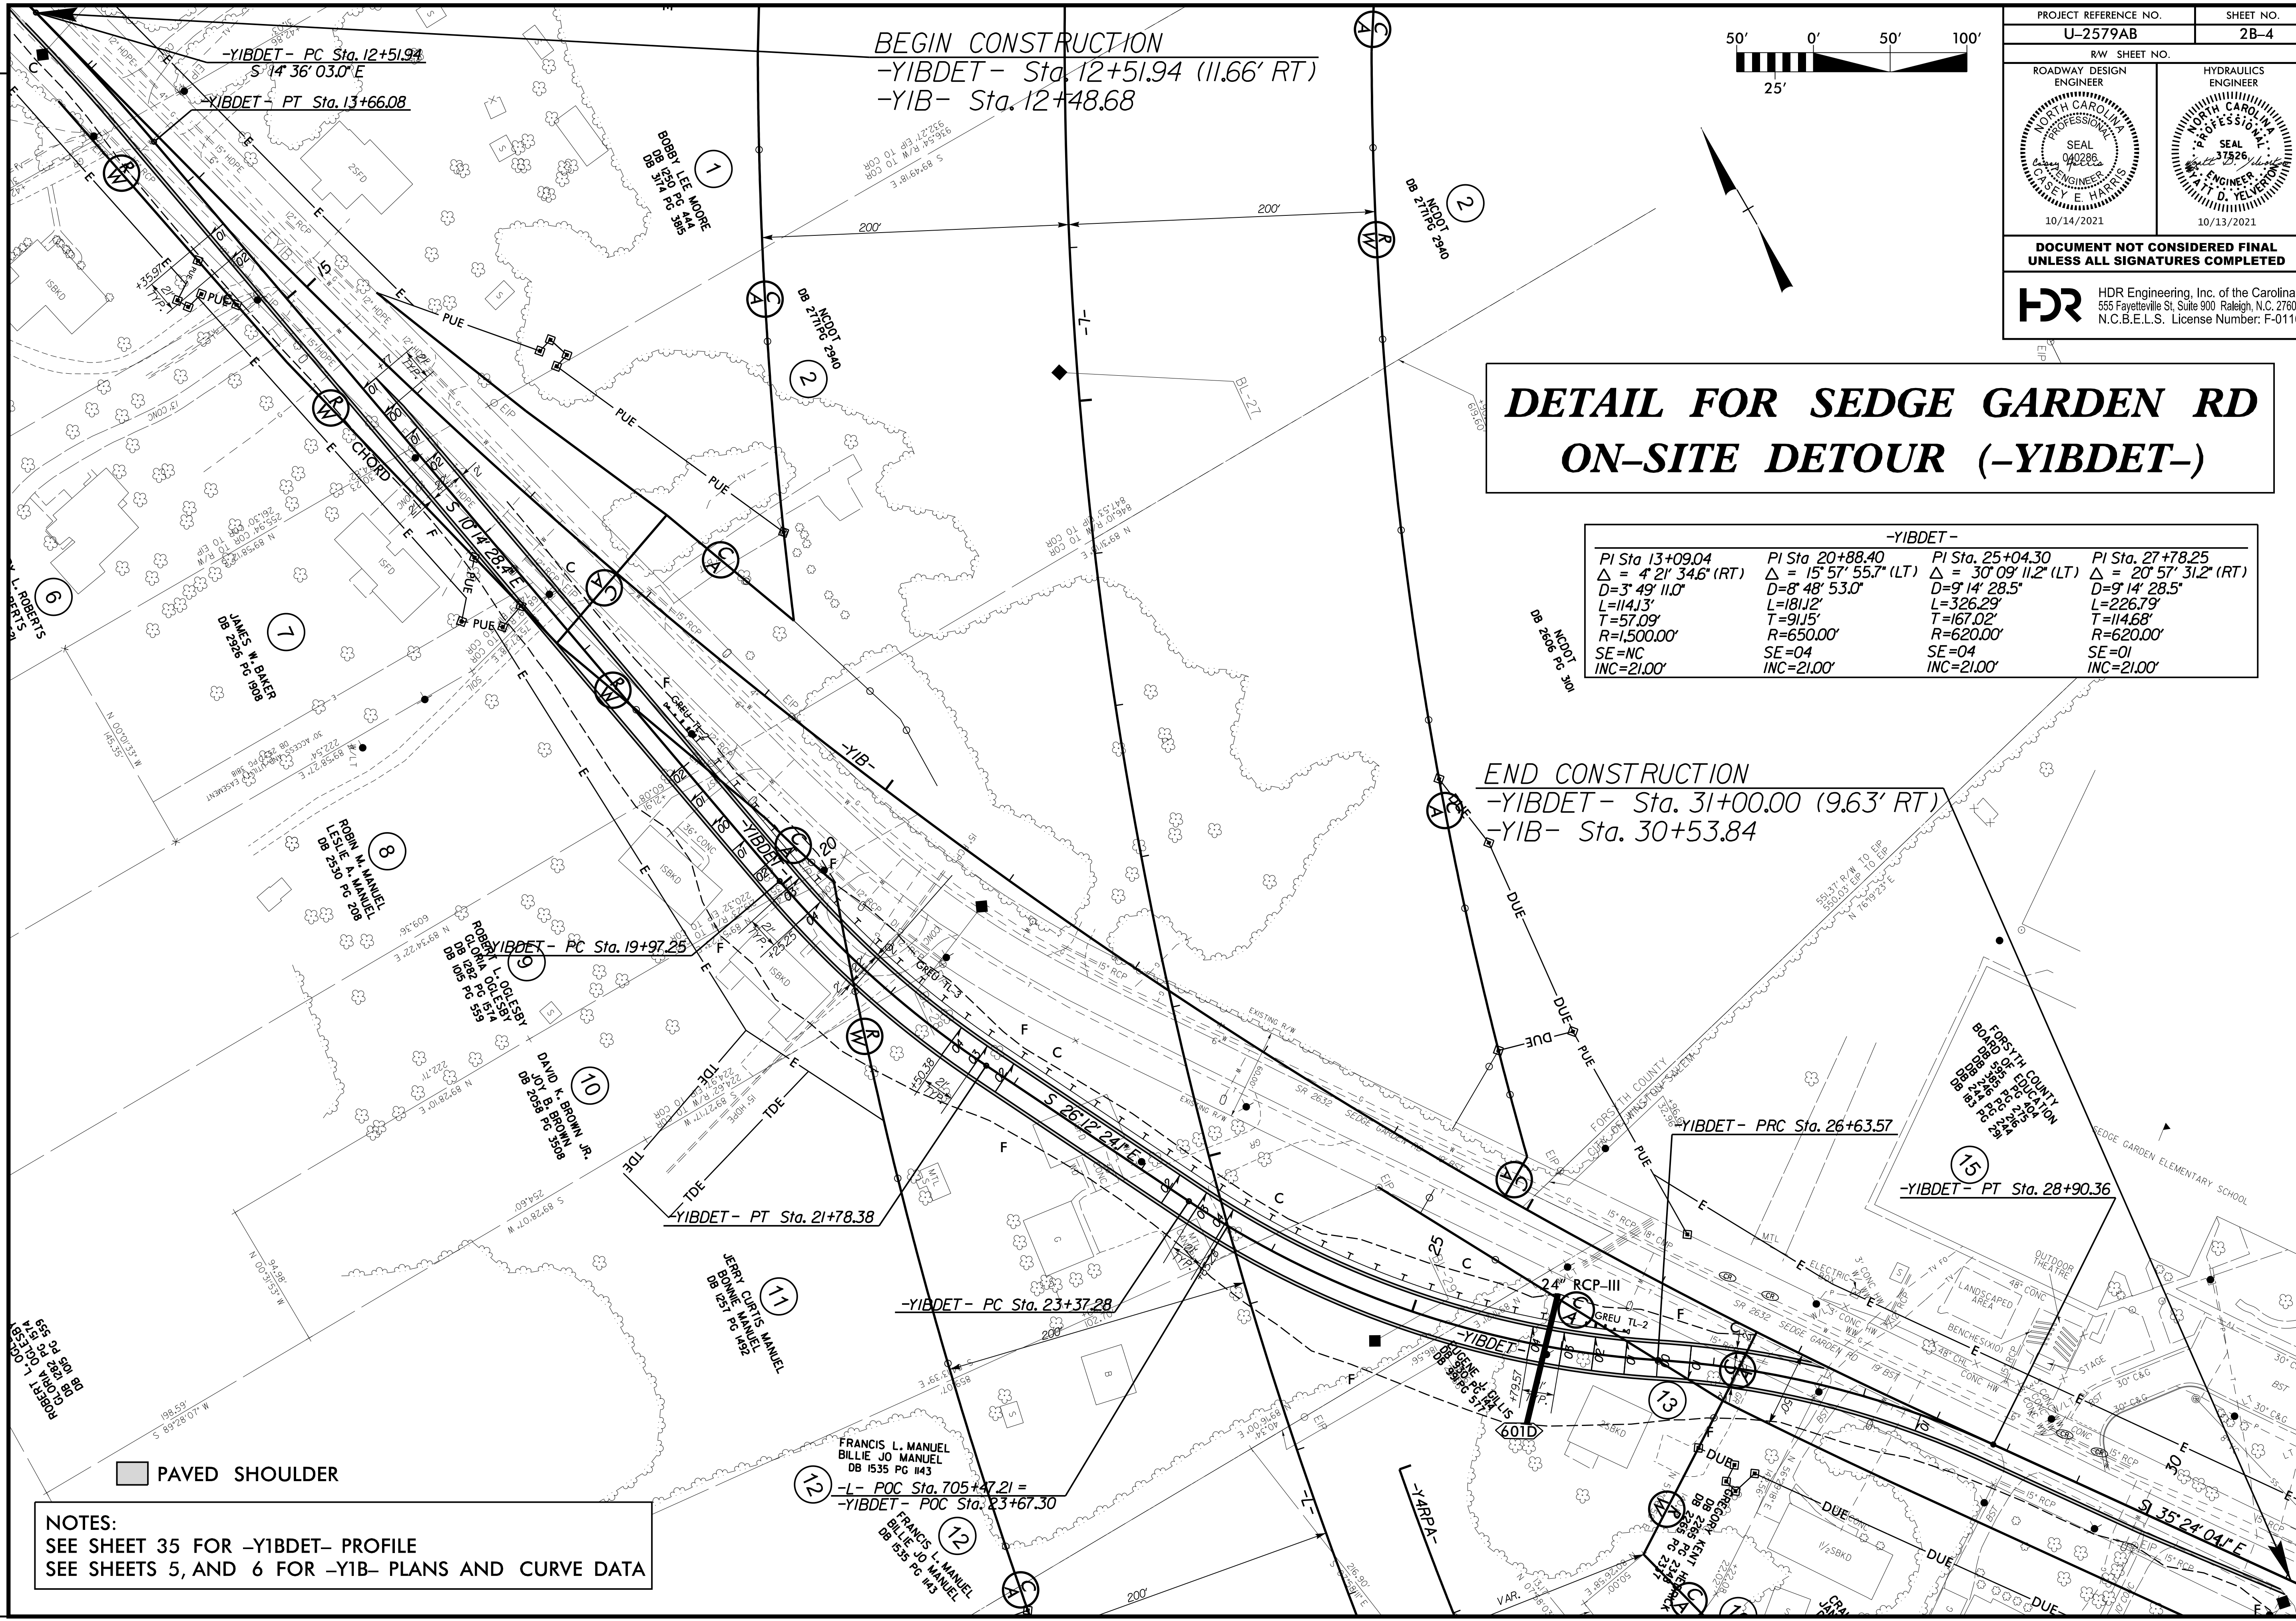

NOTES:
 SEE SHEET 35 FOR -YIBDET- PROFILE
 SEE SHEETS 5, AND 6 FOR -YIB- PLANS AND CURVE DATA

 PAVED SHOULDER

REVISIONS

PLOT DRIVER: NCDOT_color_eng_50.plt
 USER: SPEREIRA
 DATE: 8/27/2021
 TIME: 1:57:16 PM
 FILE: