

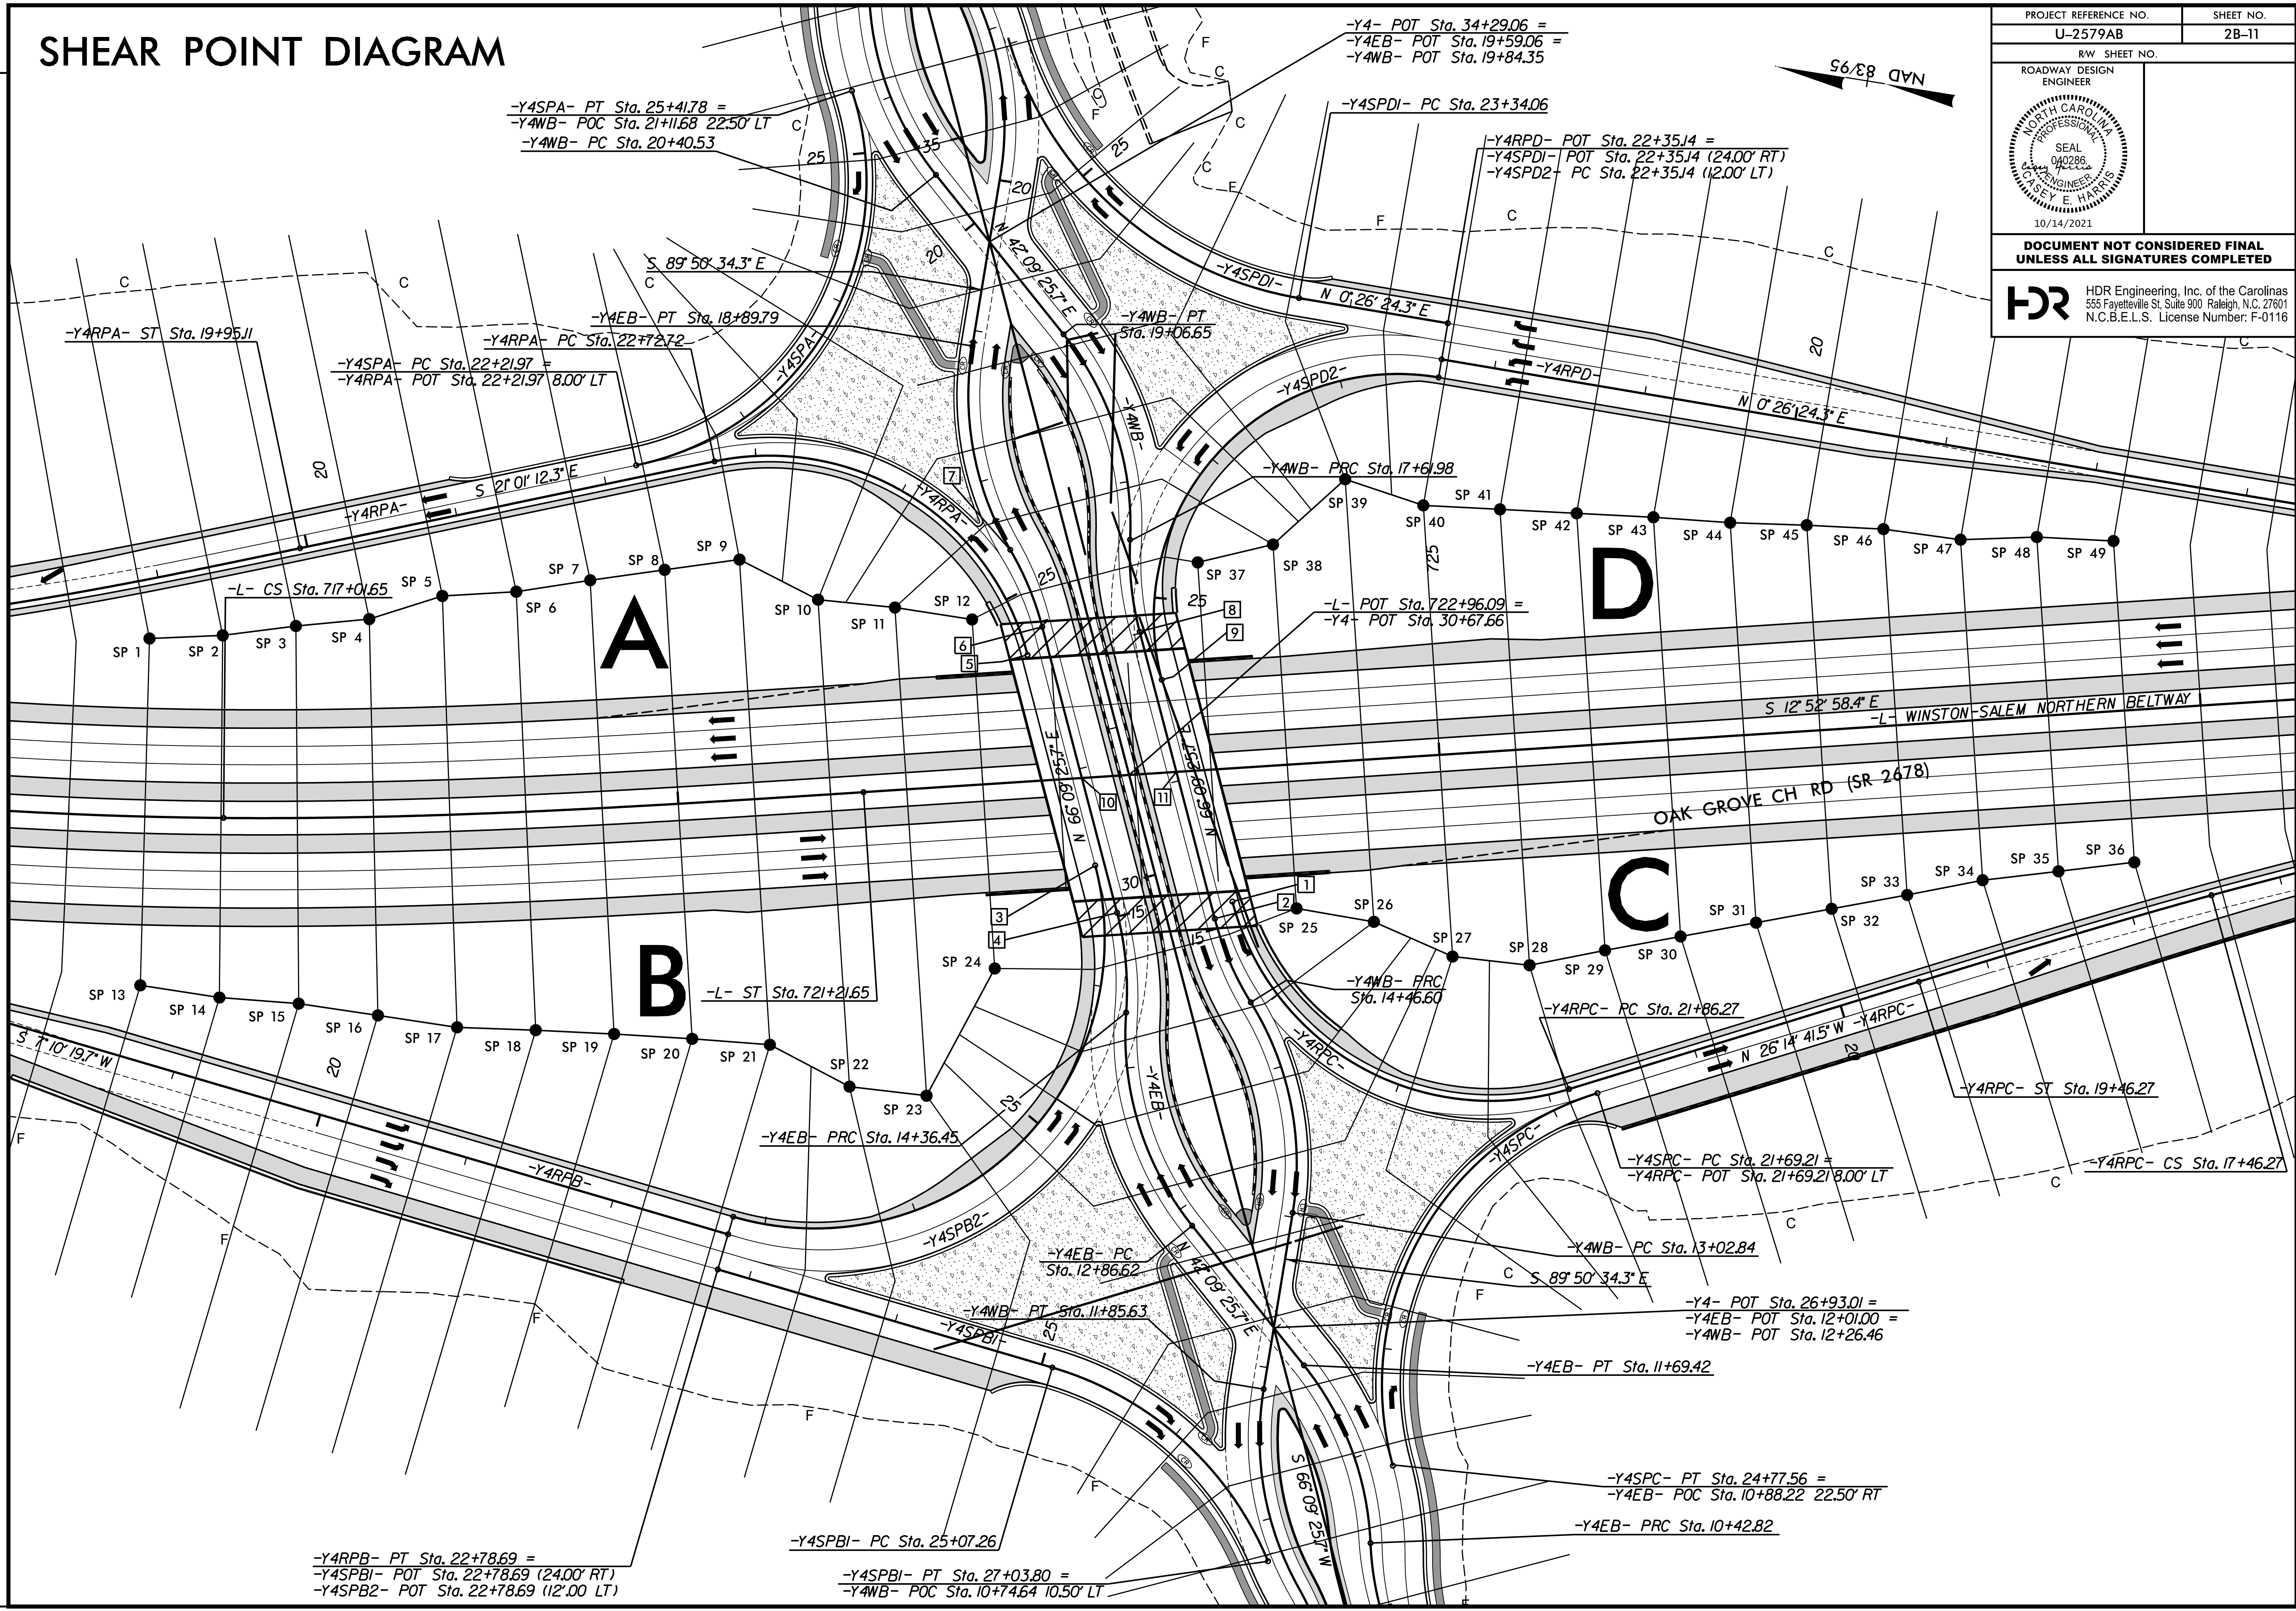
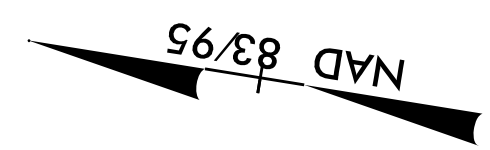


# SHEAR POINT DIAGRAM

PROJECT REFERENCE NO.	SHEET NO.
U-2579AB	2B-11
RW SHEET NO.	
ROADWAY DESIGN ENGINEER	
	
DOCUMENT NOT CONSIDERED FINAL UNLESS ALL SIGNATURES COMPLETED	
 HDR Engineering, Inc. of the Carolinas 555 Fayetteville St, Suite 900 Raleigh, N.C. 27601 N.C.B.E.L.S. License Number: F-0116	



PLOT DRIVER: NCDOT\_color\_eng\_50.plt  
 USER: CHARRIS  
 DATE: 7/13/2021  
 TIME: 12:45:17 PM  
 FILE: NCDOT\NCDOT-U2579AB\6.0.CAD.BTM\6.2.Work\In\_Progress\U-2579AB\Roadway\Proj\U2579ab\_rdy\_psh\_02B-11.dgn

REVISIONS

-Y4RPB- PT Sta. 22+78.69 =  
 -Y4SPBI- POT Sta. 22+78.69 (24.00' RT)  
 -Y4SPB2- POT Sta. 22+78.69 (12.00' LT)

-Y4SPBI- PC Sta. 25+07.26  
 -Y4SPBI- PT Sta. 27+03.80 =  
 -Y4WB- POC Sta. 10+74.64 10.50' LT