

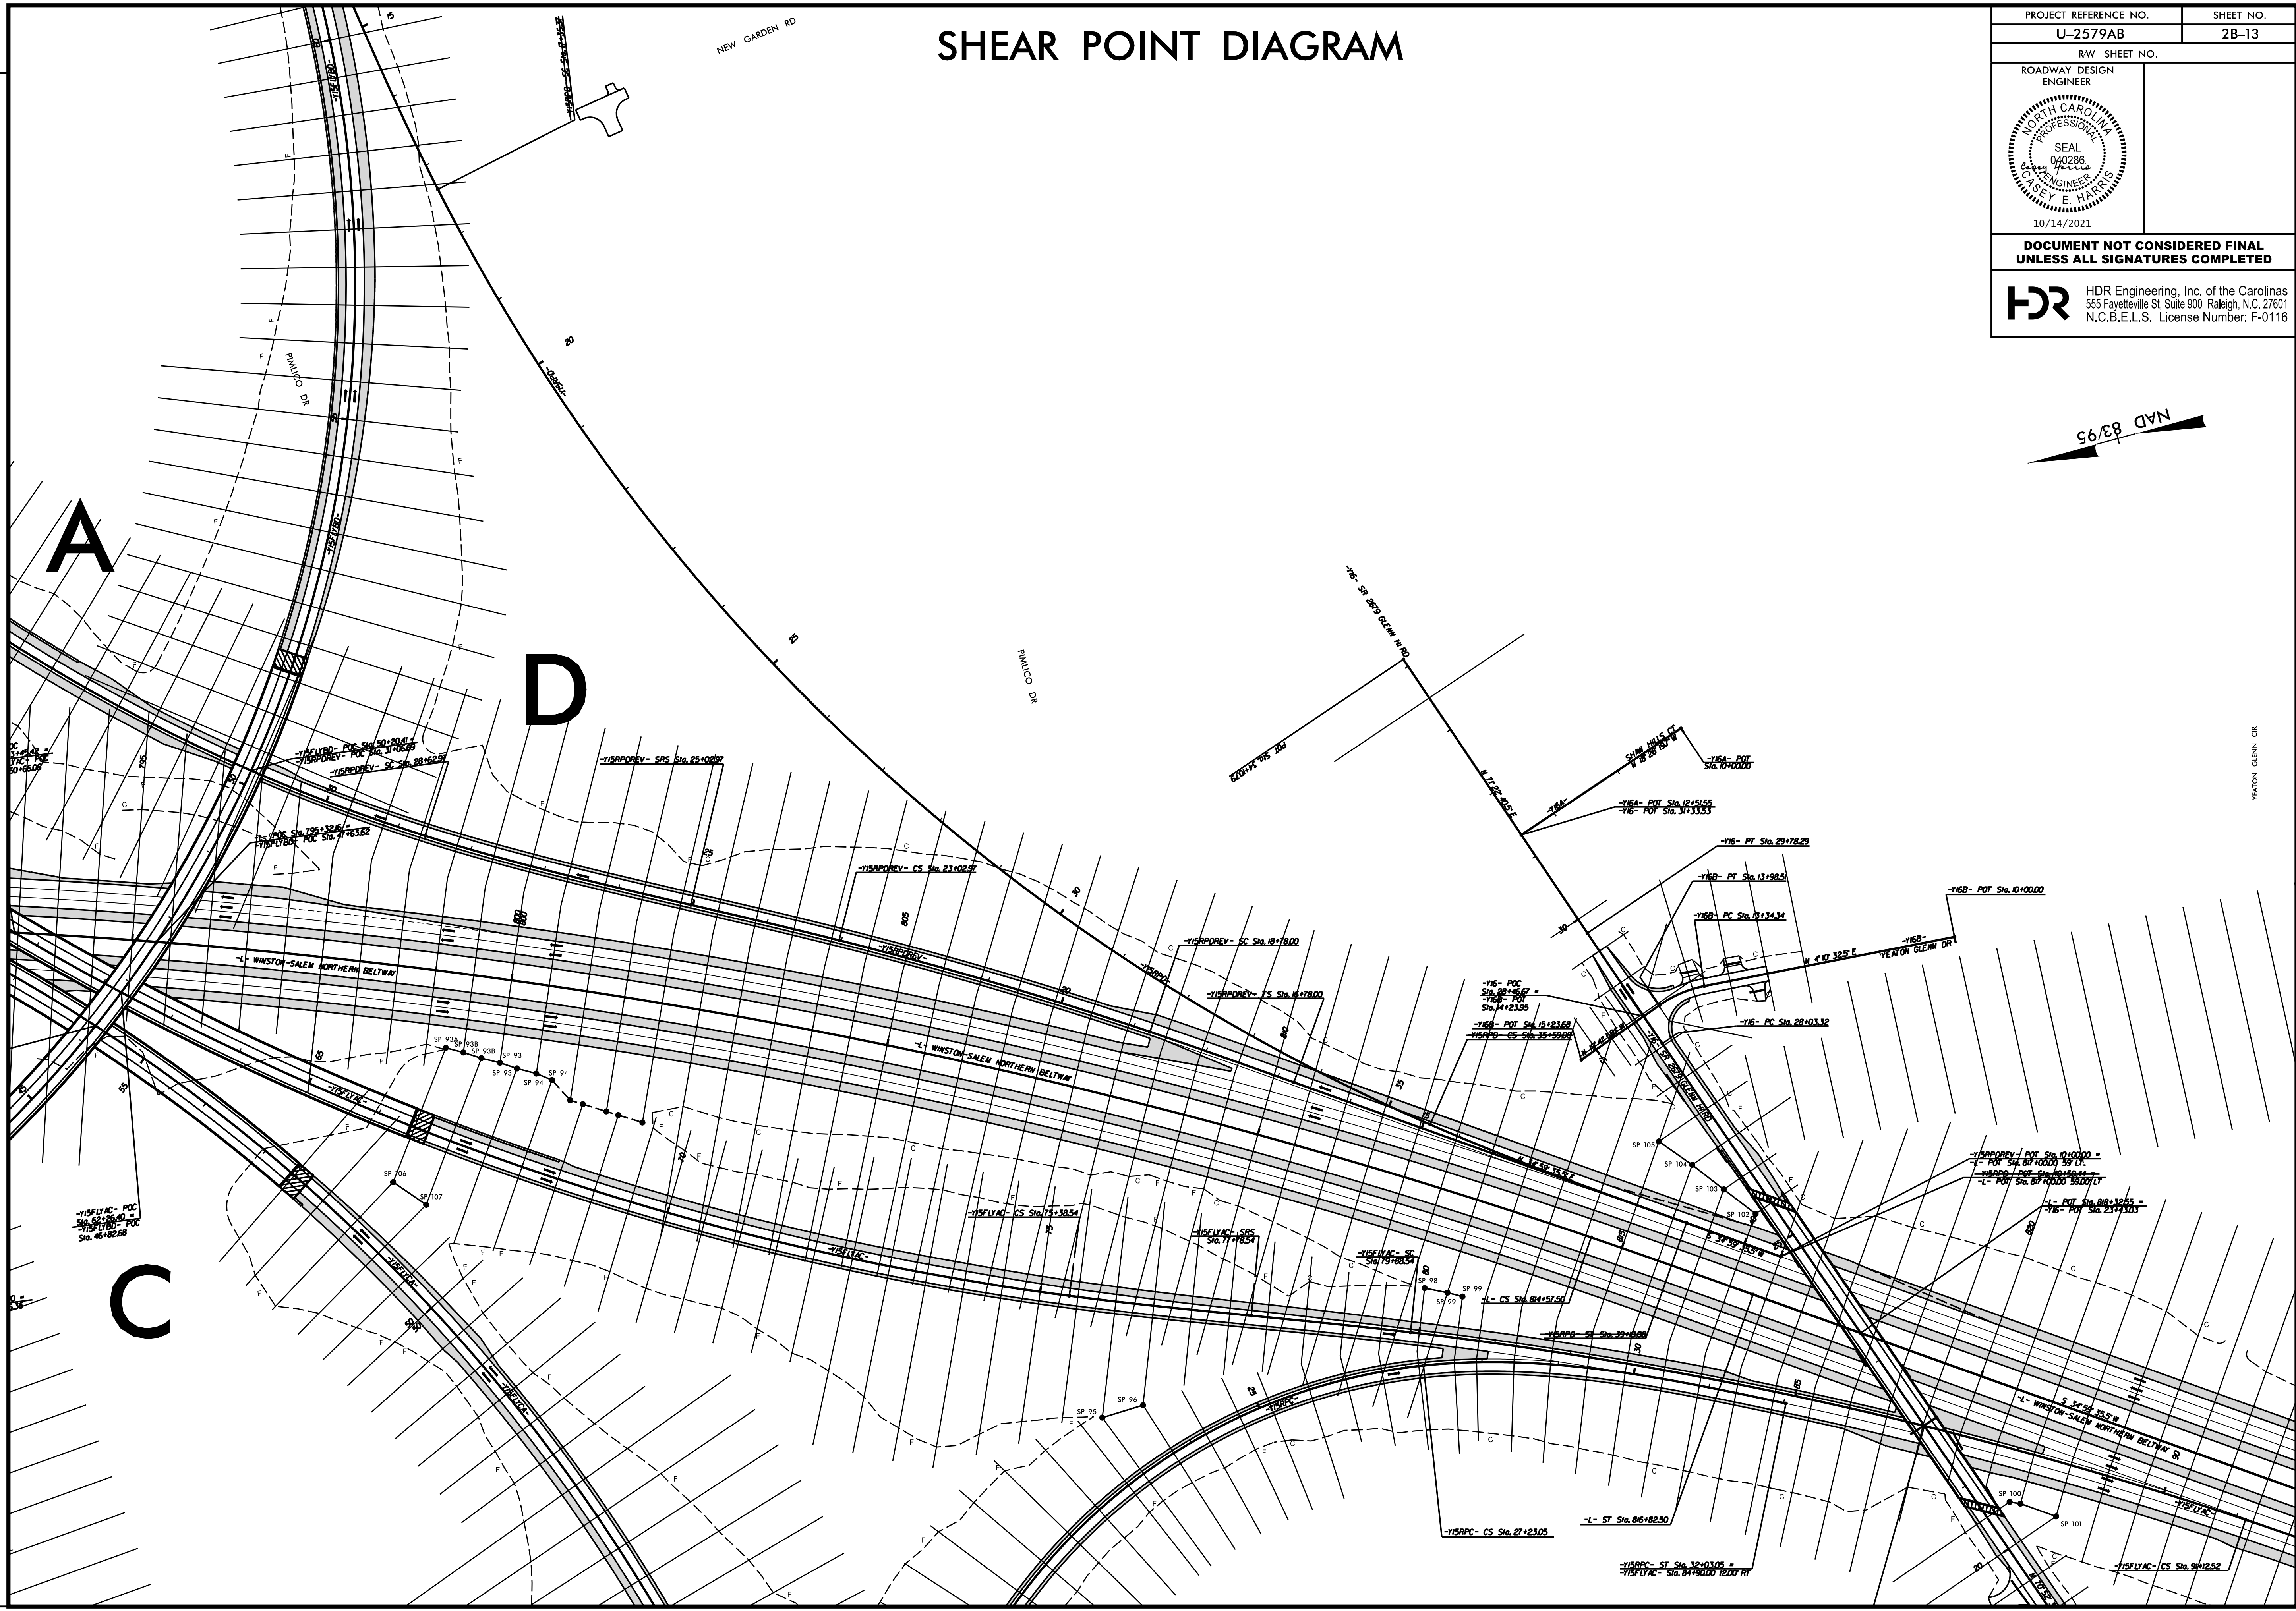
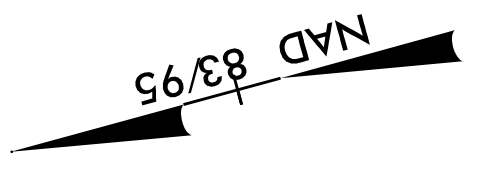


SHEAR POINT DIAGRAM

PROJECT REFERENCE NO. U-2579AB	SHEET NO. 2B-13
RW SHEET NO.	
ROADWAY DESIGN ENGINEER	
	
10/14/2021	
DOCUMENT NOT CONSIDERED FINAL UNLESS ALL SIGNATURES COMPLETED	
 HDR Engineering, Inc. of the Carolinas 555 Fayetteville St. Suite 900 Raleigh, N.C. 27601 N.C.B.E.L.S. License Number: F-0116	



A

D

C

REVISIONS

PLOT DRIVER: NCDOT_color_eng_50.plt
 USER: CHARRIS
 DATE: 7/13/2021
 TIME: 12:45:43 PM
 FILE: NCDOT\NCDOT-U2579AB\6.0.CAD.BTM\6.2.Work\In_Progress\U-2579AB\Roadway\Proj\U2579ab_rdy_psh_02B-13.dgn

PENTABLE: NCDOT_pshpfl_conventional.tbl
 DATE: 7/13/2021
 TIME: 12:45:43 PM