

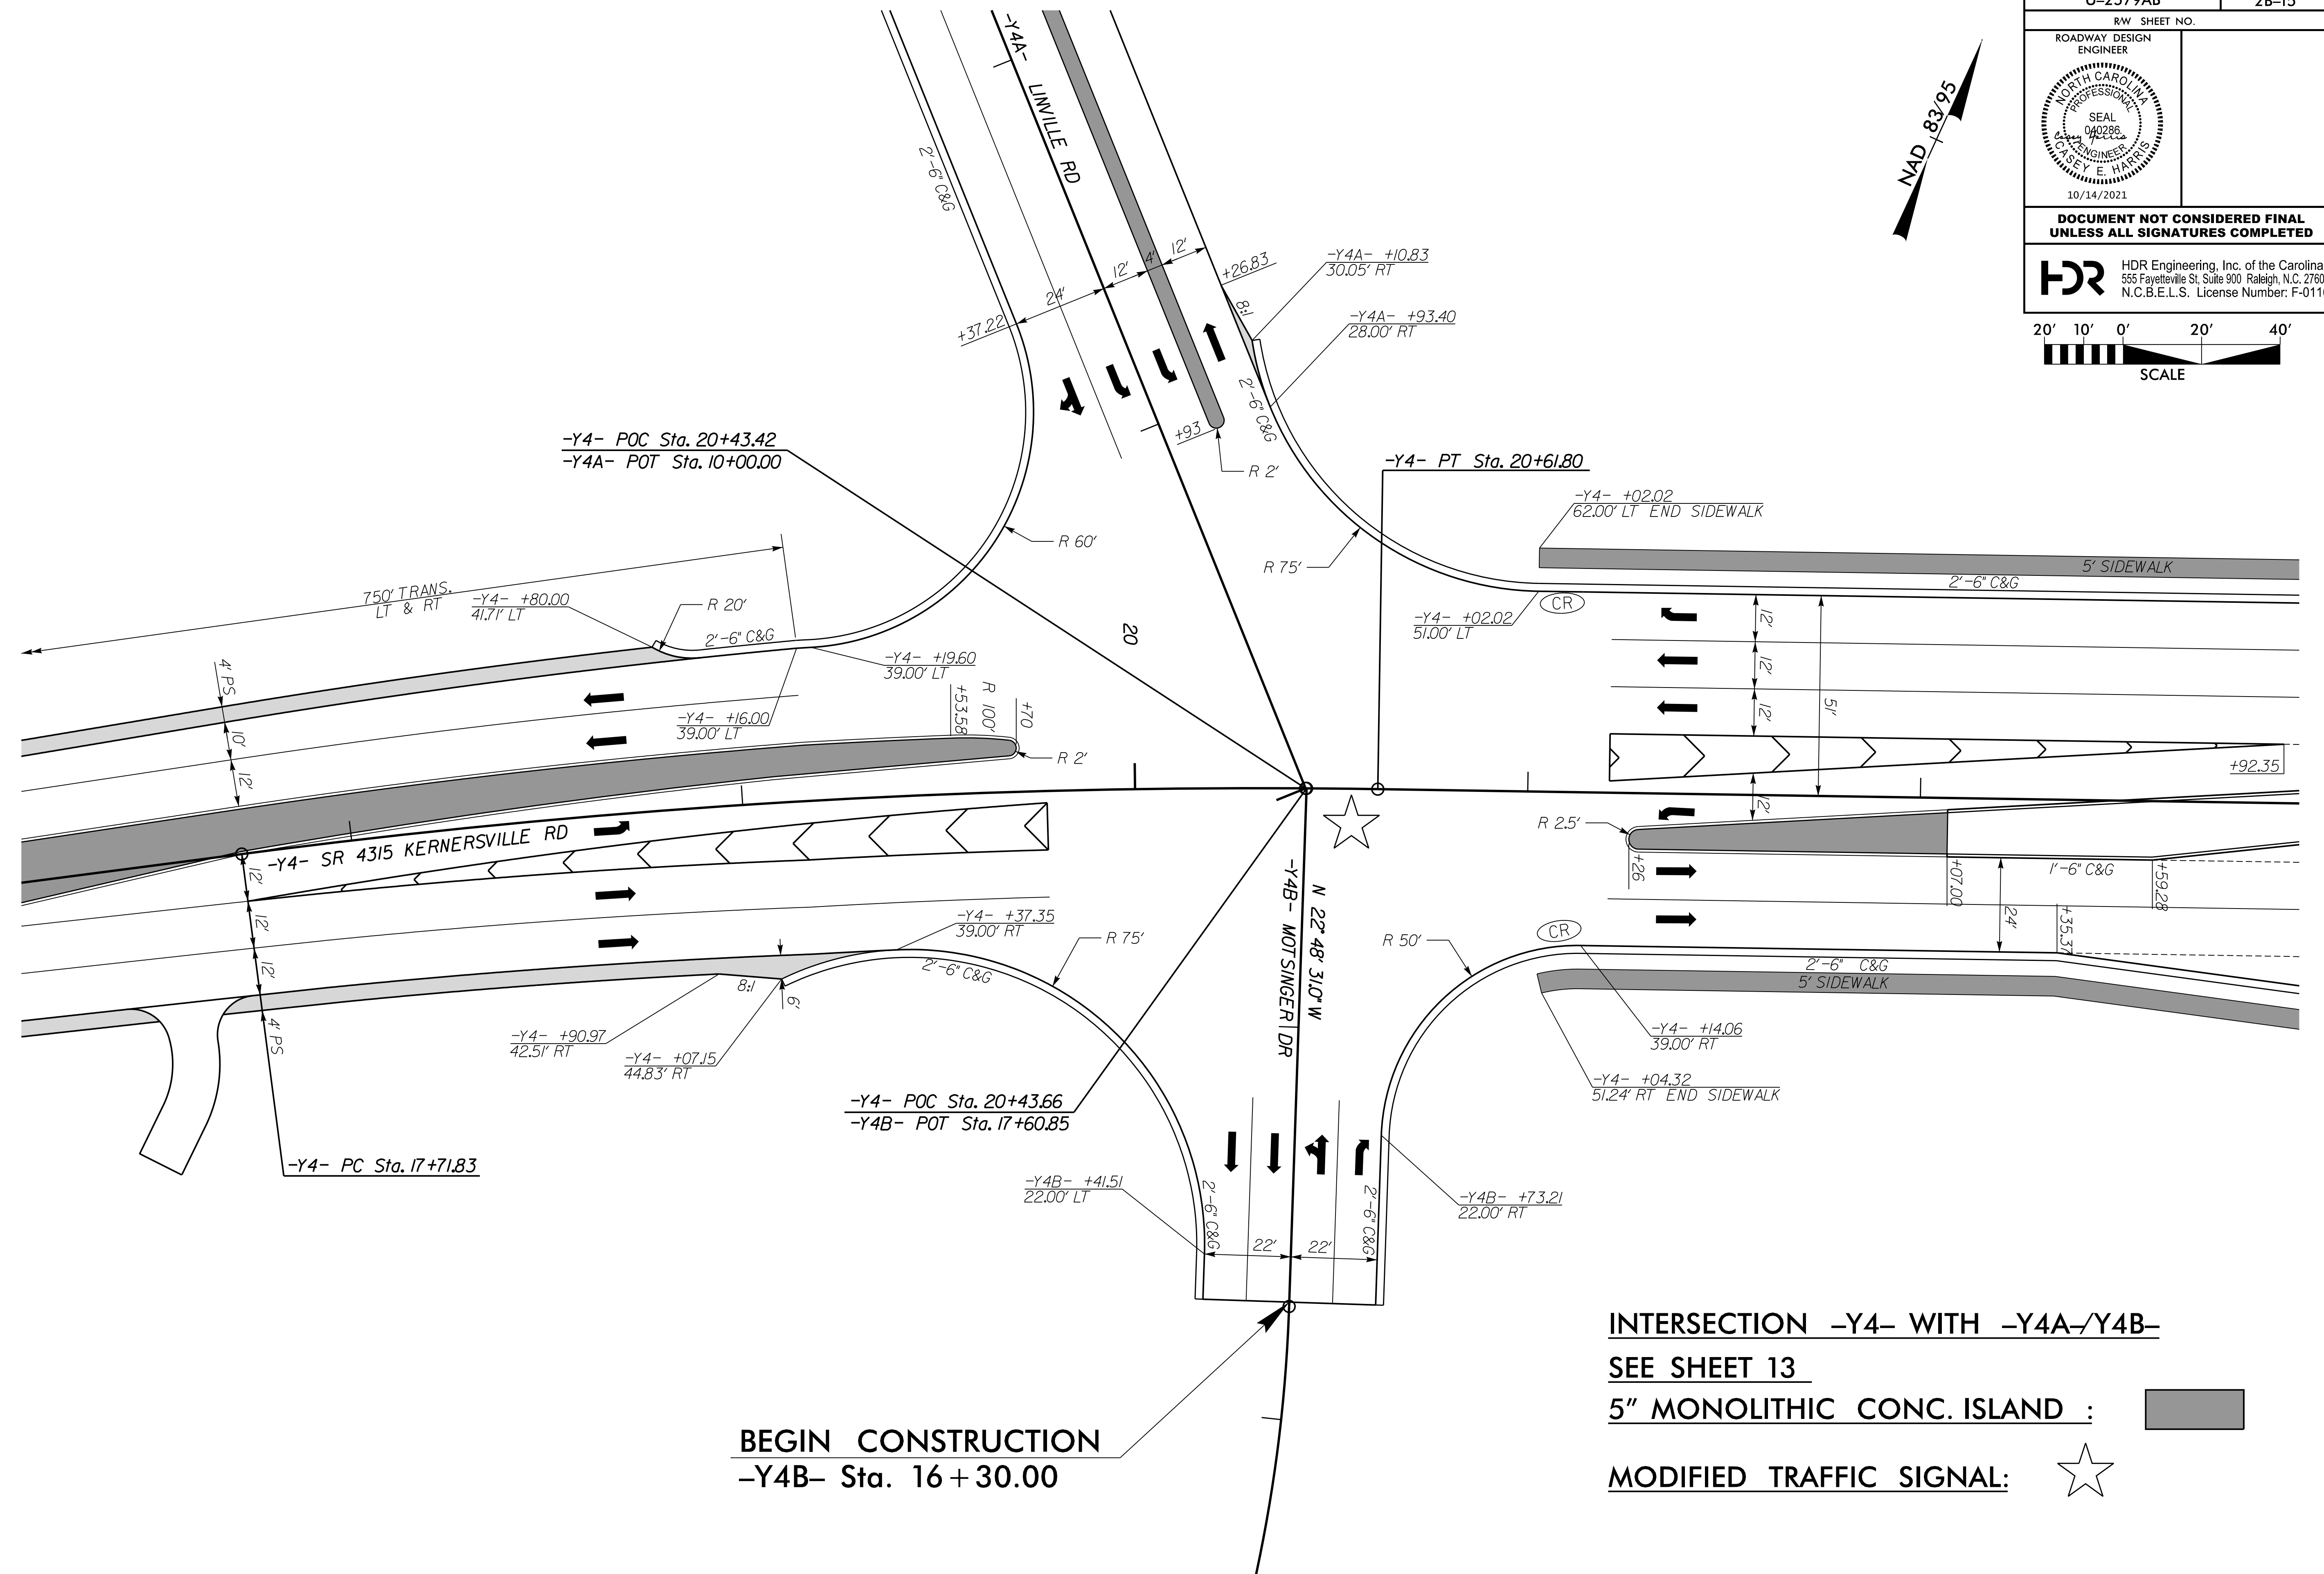
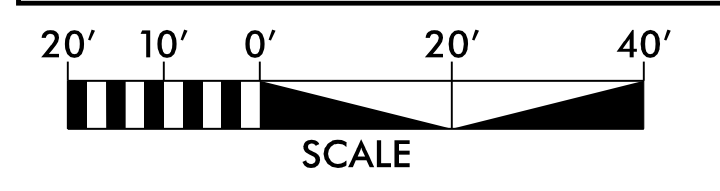
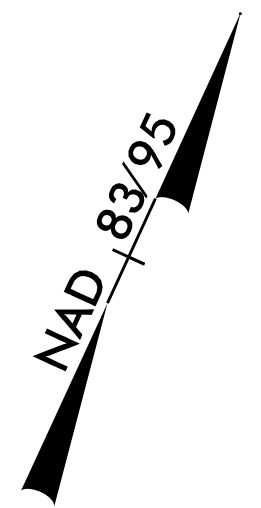


PROJECT REFERENCE NO. U-2579AB	SHEET NO. 2B-15
RW SHEET NO.	
ROADWAY DESIGN ENGINEER	
	
10/14/2021	
DOCUMENT NOT CONSIDERED FINAL UNLESS ALL SIGNATURES COMPLETED	
 HDR Engineering, Inc. of the Carolinas 555 Fayetteville St. Suite 900 Raleigh, N.C. 27601 N.C.B.E.L.S. License Number: F-01116	



REVISIONS

BEGIN CONSTRUCTION
-Y4B- Sta. 16 + 30.00

INTERSECTION -Y4- WITH -Y4A-/Y4B-

SEE SHEET 13

5" MONOLITHIC CONC. ISLAND : 

MODIFIED TRAFFIC SIGNAL: 

PLOT DRIVER: NCDOT_color_eng_50.plt
 USER: CHARRIS
 FILE: NCDOT\NCDOT-U2579AB\6.0.CAD.BTM\6.2.Work\In_Progress\U-2579AB\Roadway\Prj\U2579ab_rdy_psh_02B-15.dgn
 PENTABLE: NCDOT_pshpfl_conventional.tbl
 TIME: 12:46:08 PM
 DATE: 7/13/2021