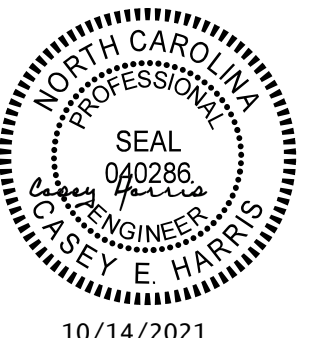

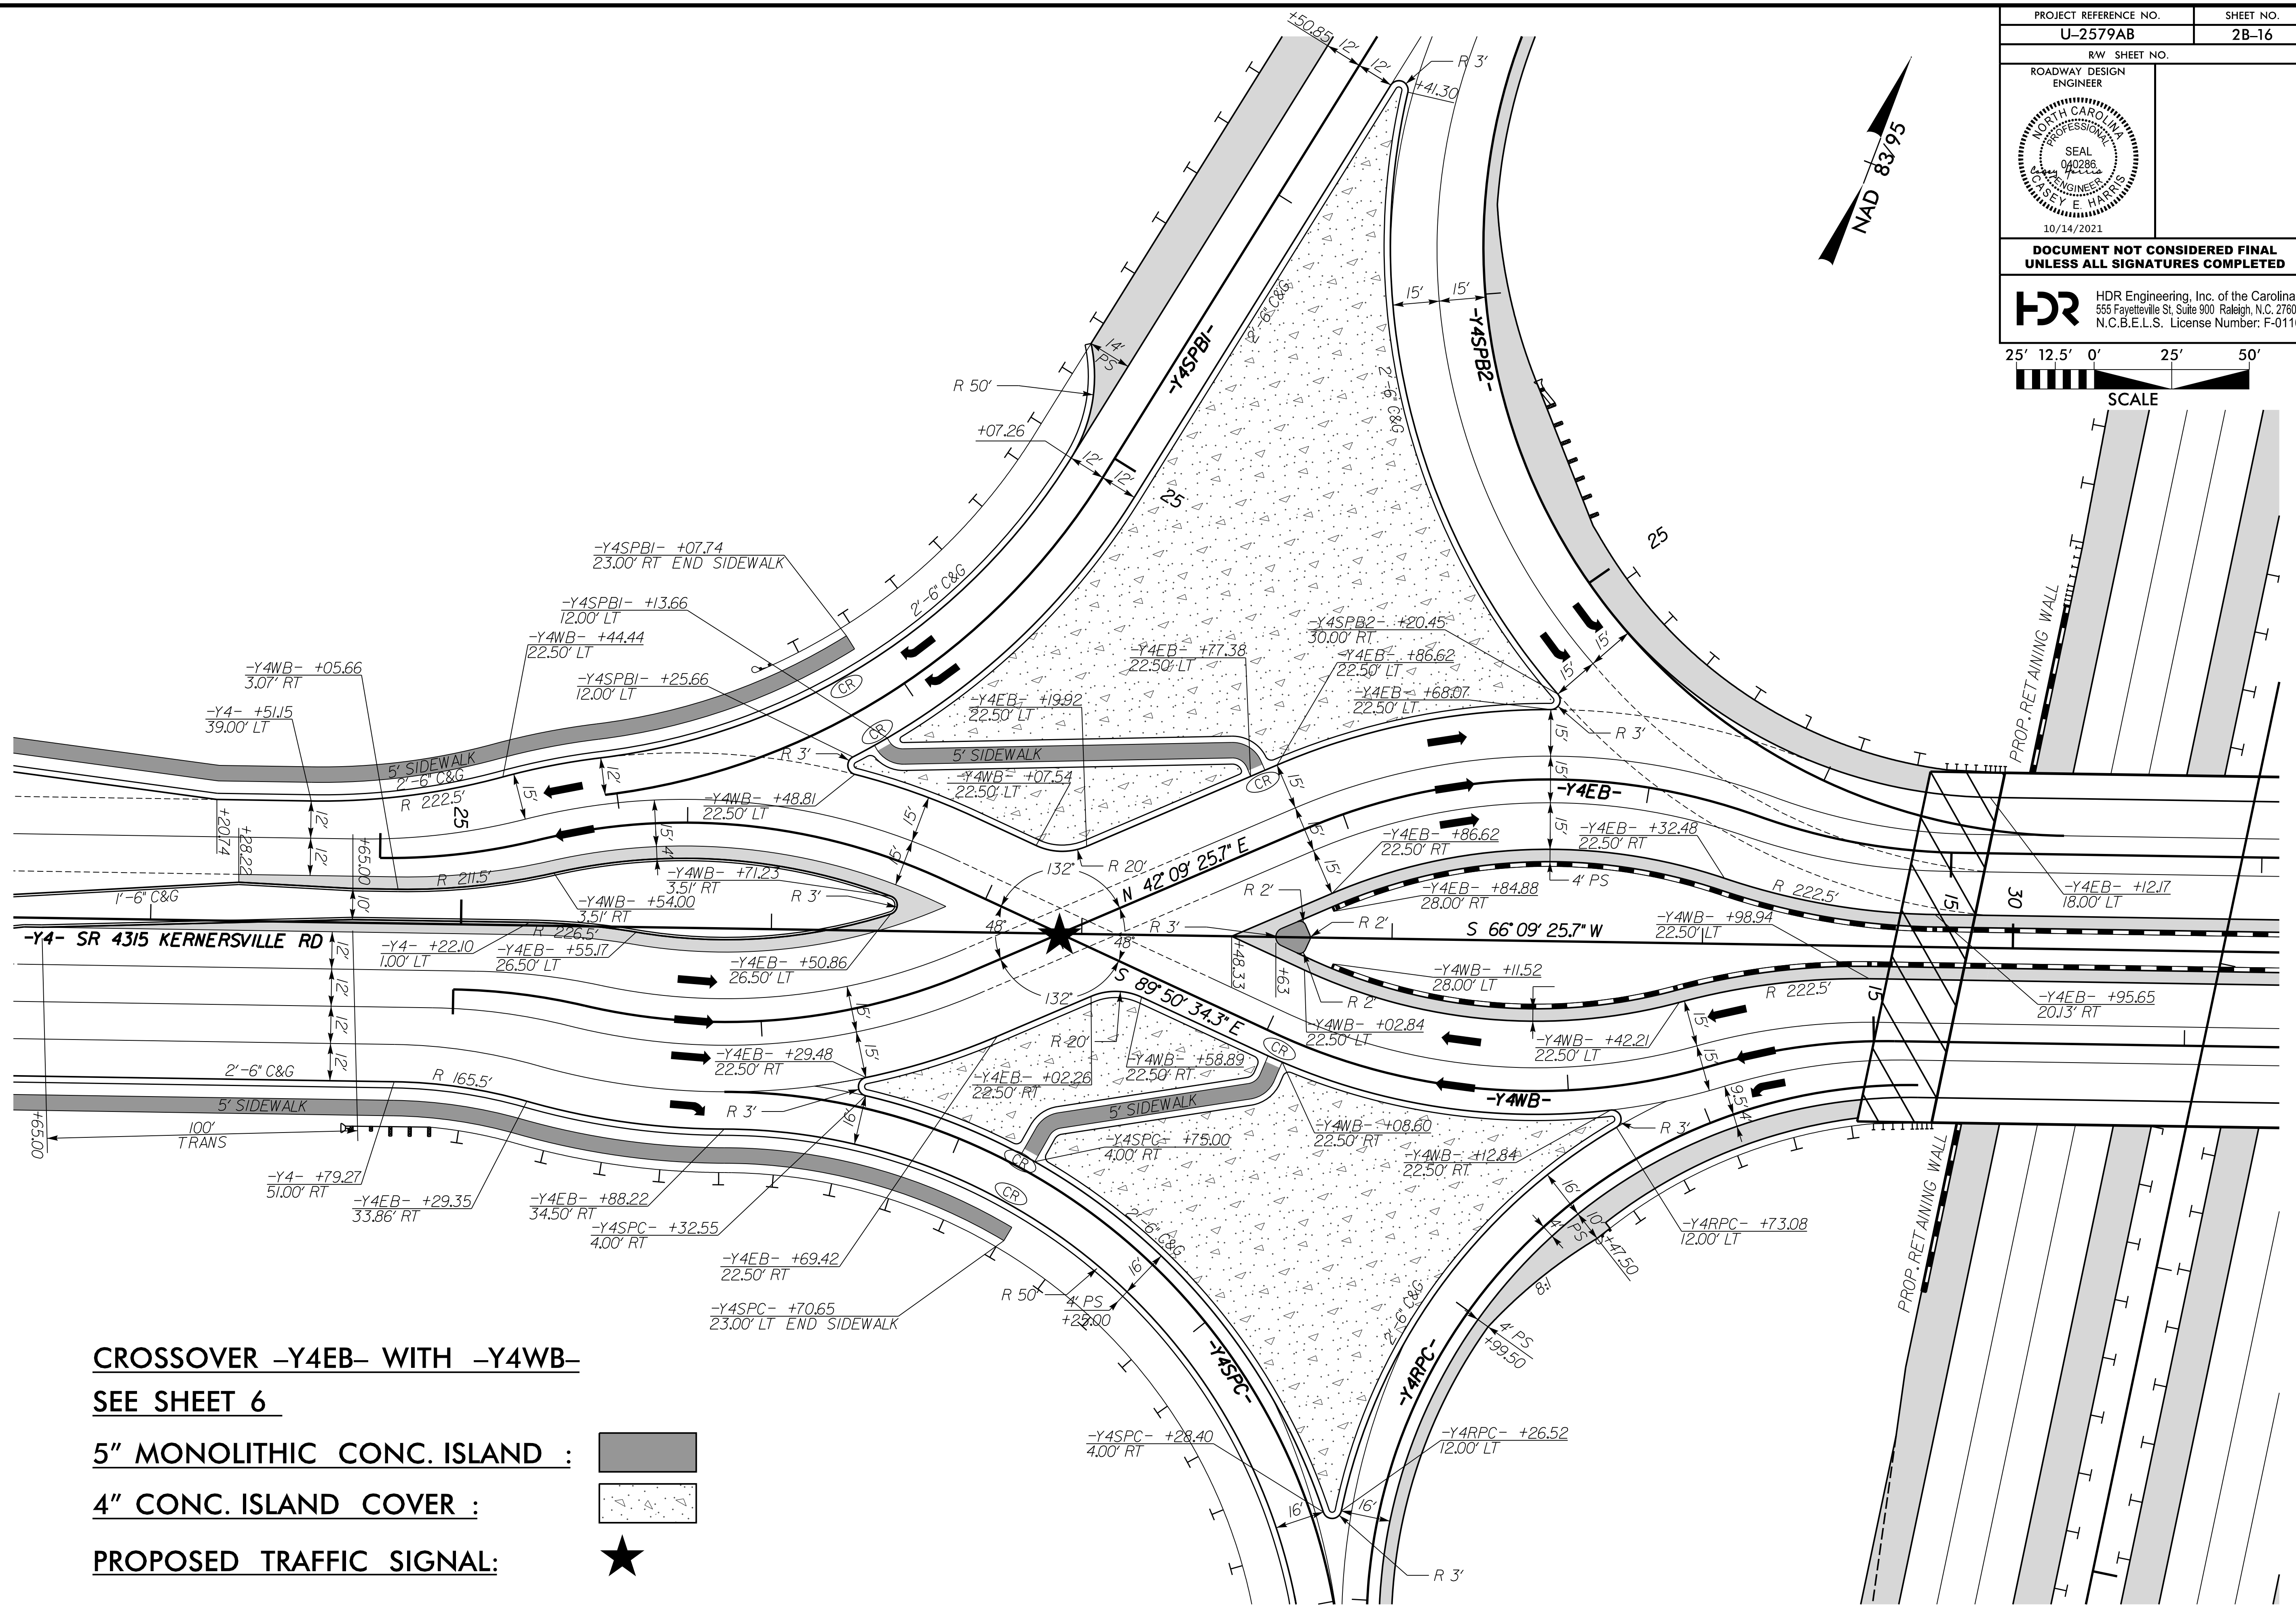
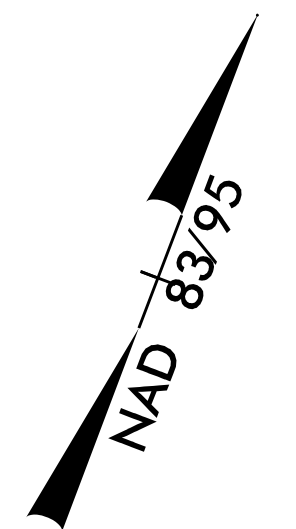
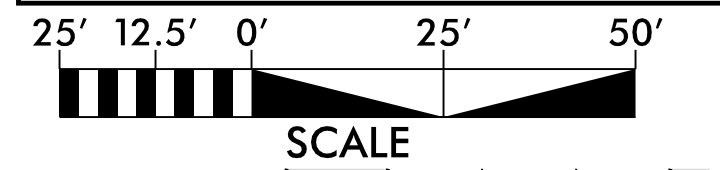

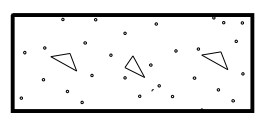



PROJECT REFERENCE NO. <b>U-2579AB</b>	SHEET NO. <b>2B-16</b>
RW SHEET NO.	
ROADWAY DESIGN ENGINEER	
	
10/14/2021	
<b>DOCUMENT NOT CONSIDERED FINAL UNLESS ALL SIGNATURES COMPLETED</b>	
 HDR Engineering, Inc. of the Carolinas 555 Fayetteville St. Suite 900 Raleigh, N.C. 27601 N.C.B.E.L.S. License Number: F-01116	



REVISIONS

**CROSSOVER -Y4EB- WITH -Y4WB-**  
**SEE SHEET 6**

- 5" MONOLITHIC CONC. ISLAND :** 
- 4" CONC. ISLAND COVER :** 
- PROPOSED TRAFFIC SIGNAL:** 

PLOT DRIVER: NCDOT\_pdpf\_color\_eng\_50.plt  
 USER: SPEREIRA  
 DATE: 9/15/2021  
 TIME: 11:21:04 AM  
 FILE: \