

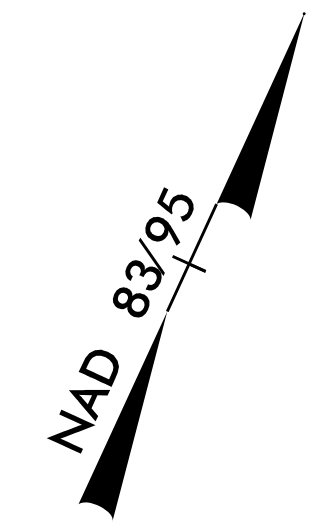


PROJECT REFERENCE NO. U-2579AB	SHEET NO. 2B-17
RW SHEET NO.	
ROADWAY DESIGN ENGINEER	
DOCUMENT NOT CONSIDERED FINAL UNLESS ALL SIGNATURES COMPLETED	
HDR Engineering, Inc. of the Carolinas 555 Fayetteville St. Suite 900 Raleigh, N.C. 27601 N.C.B.E.L.S. License Number: F-0116	

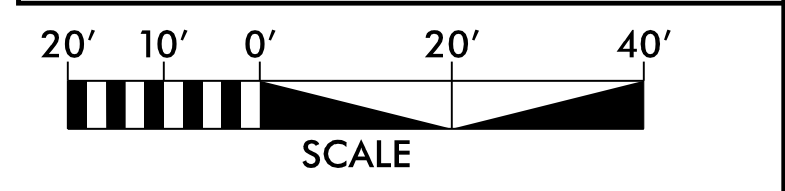

REVISIONS

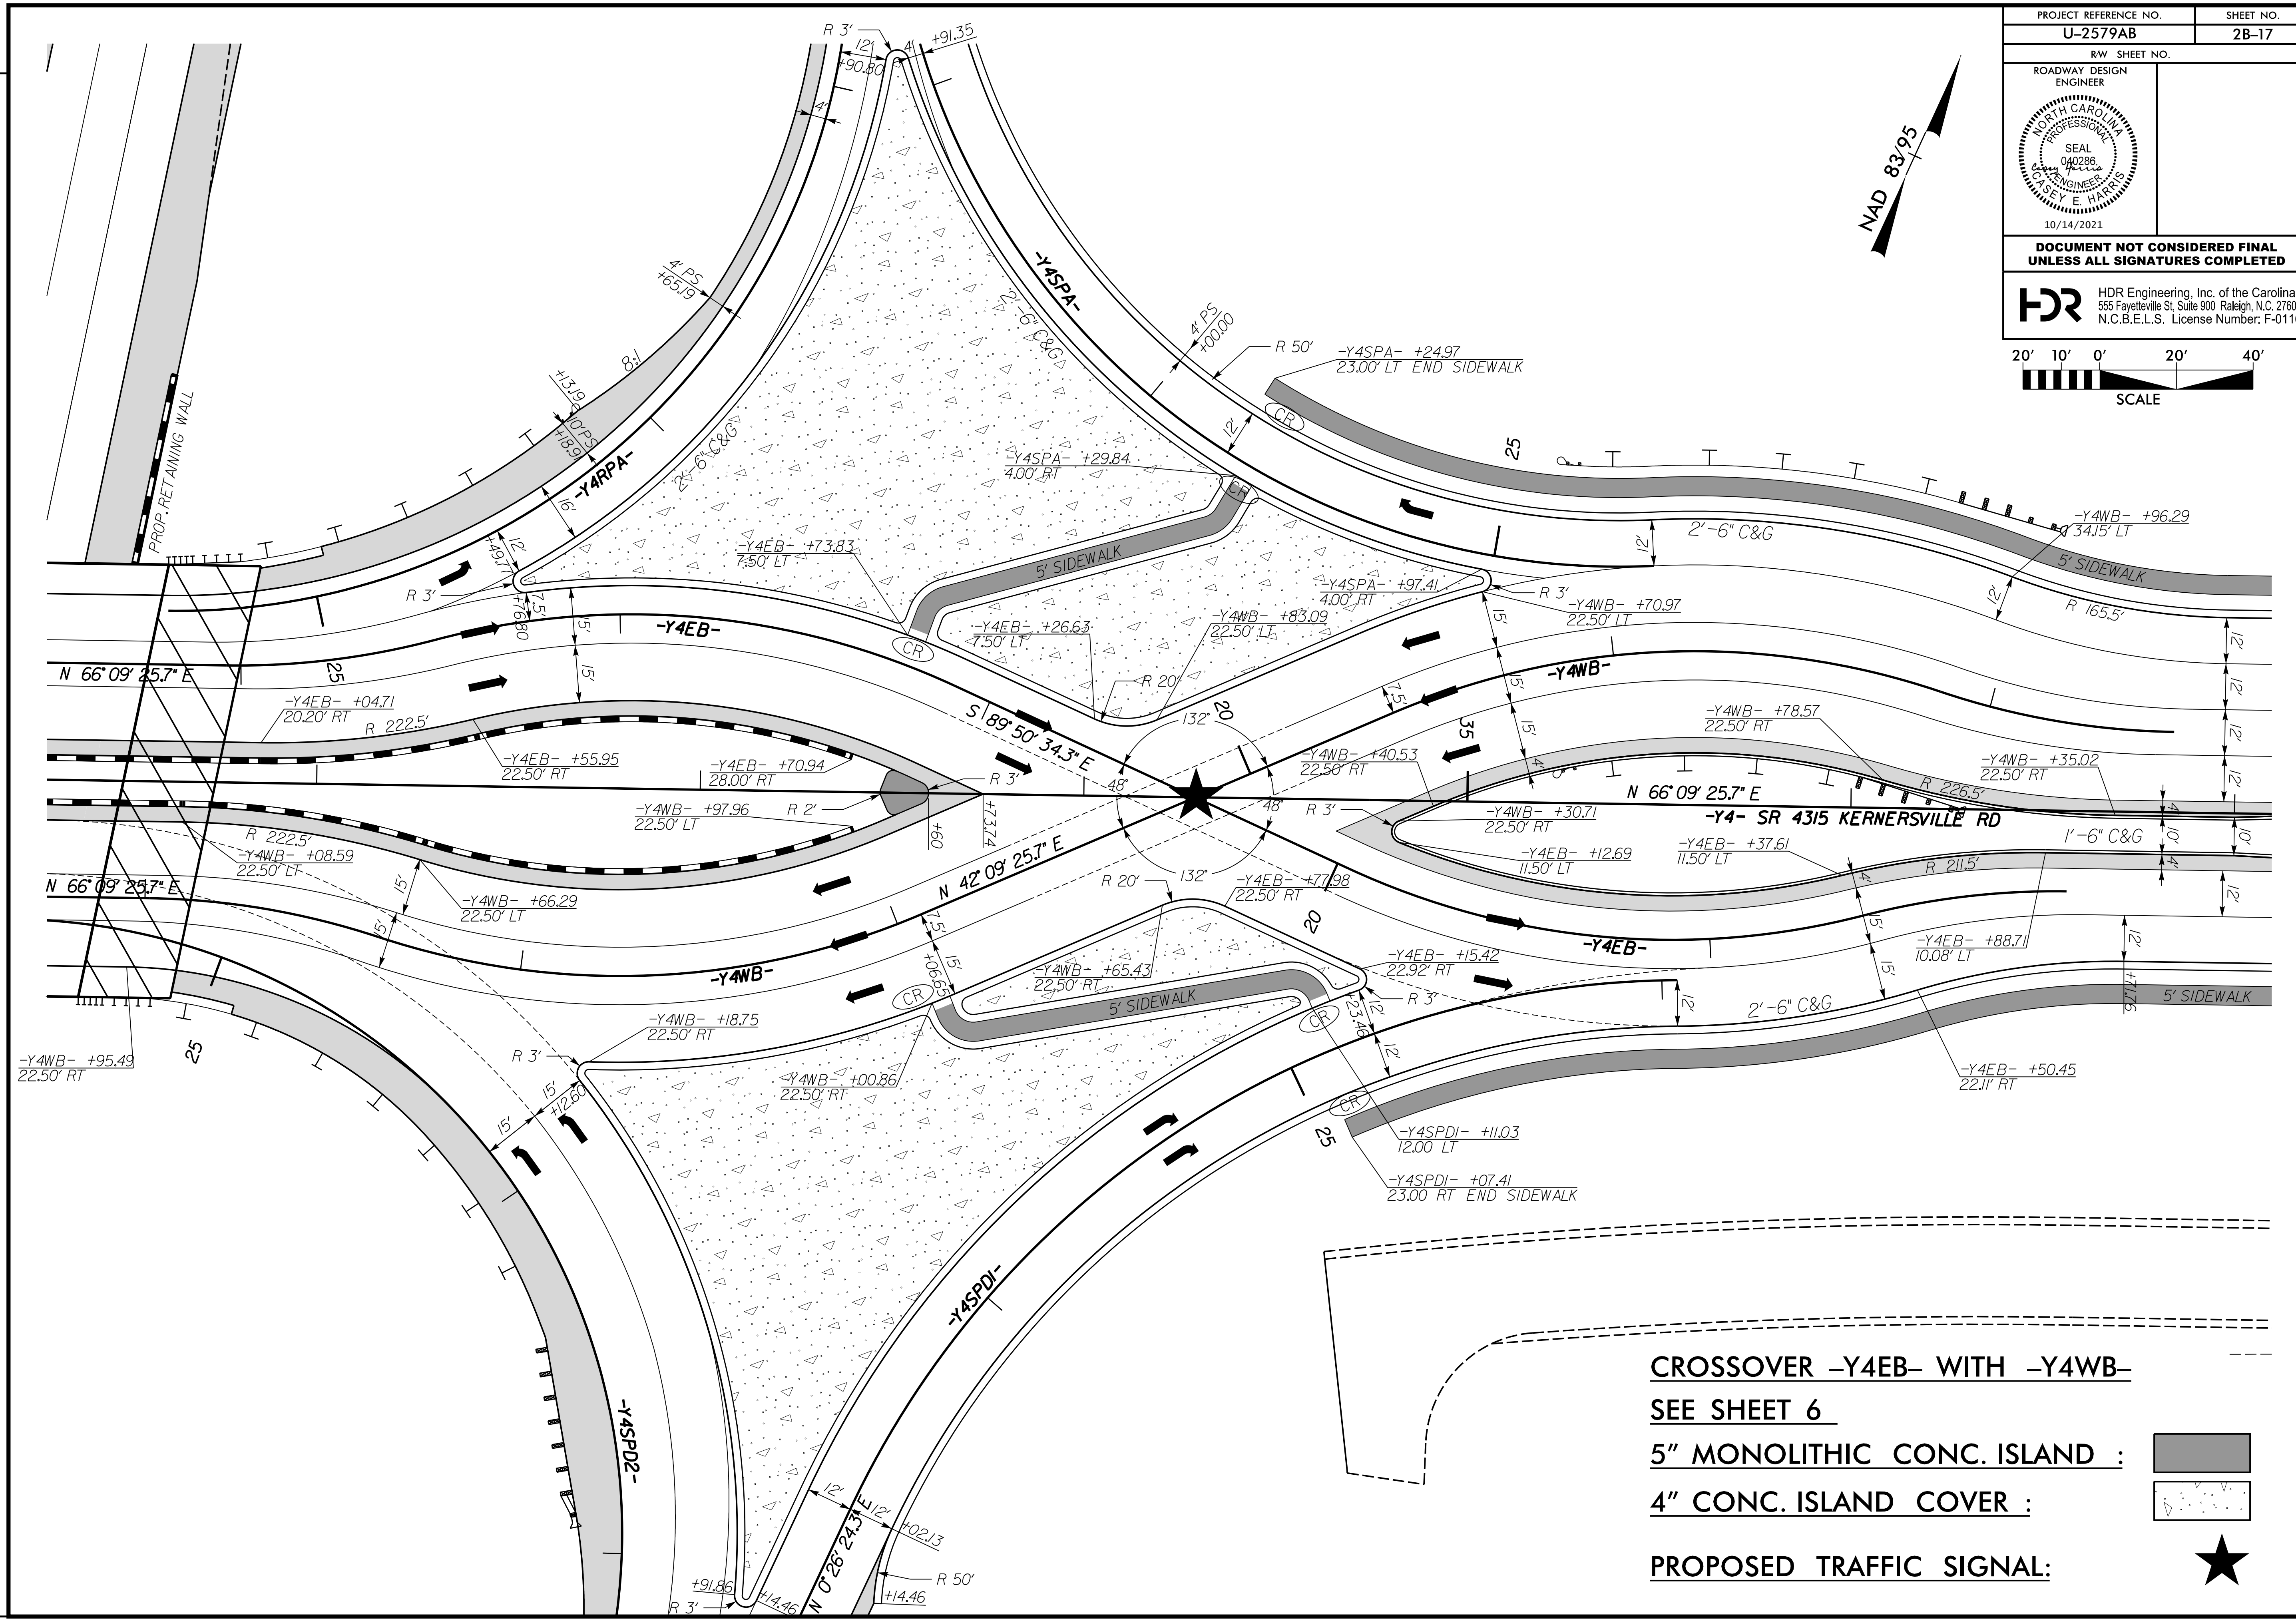

**CROSSOVER -Y4EB- WITH -Y4WB-
SEE SHEET 6**

5" MONOLITHIC CONC. ISLAND :

4" CONC. ISLAND COVER :

PROPOSED TRAFFIC SIGNAL:

PLOT DRIVER: NCDOT_color_eng_50.plt
 USER: SPEREIRA
 FILE: \

PENTABLE: NCDOT_pshpfl_conventional.tbl
 DATE: 9/15/2021
 TIME: 11:21:17 AM