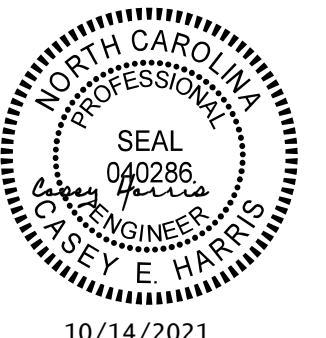

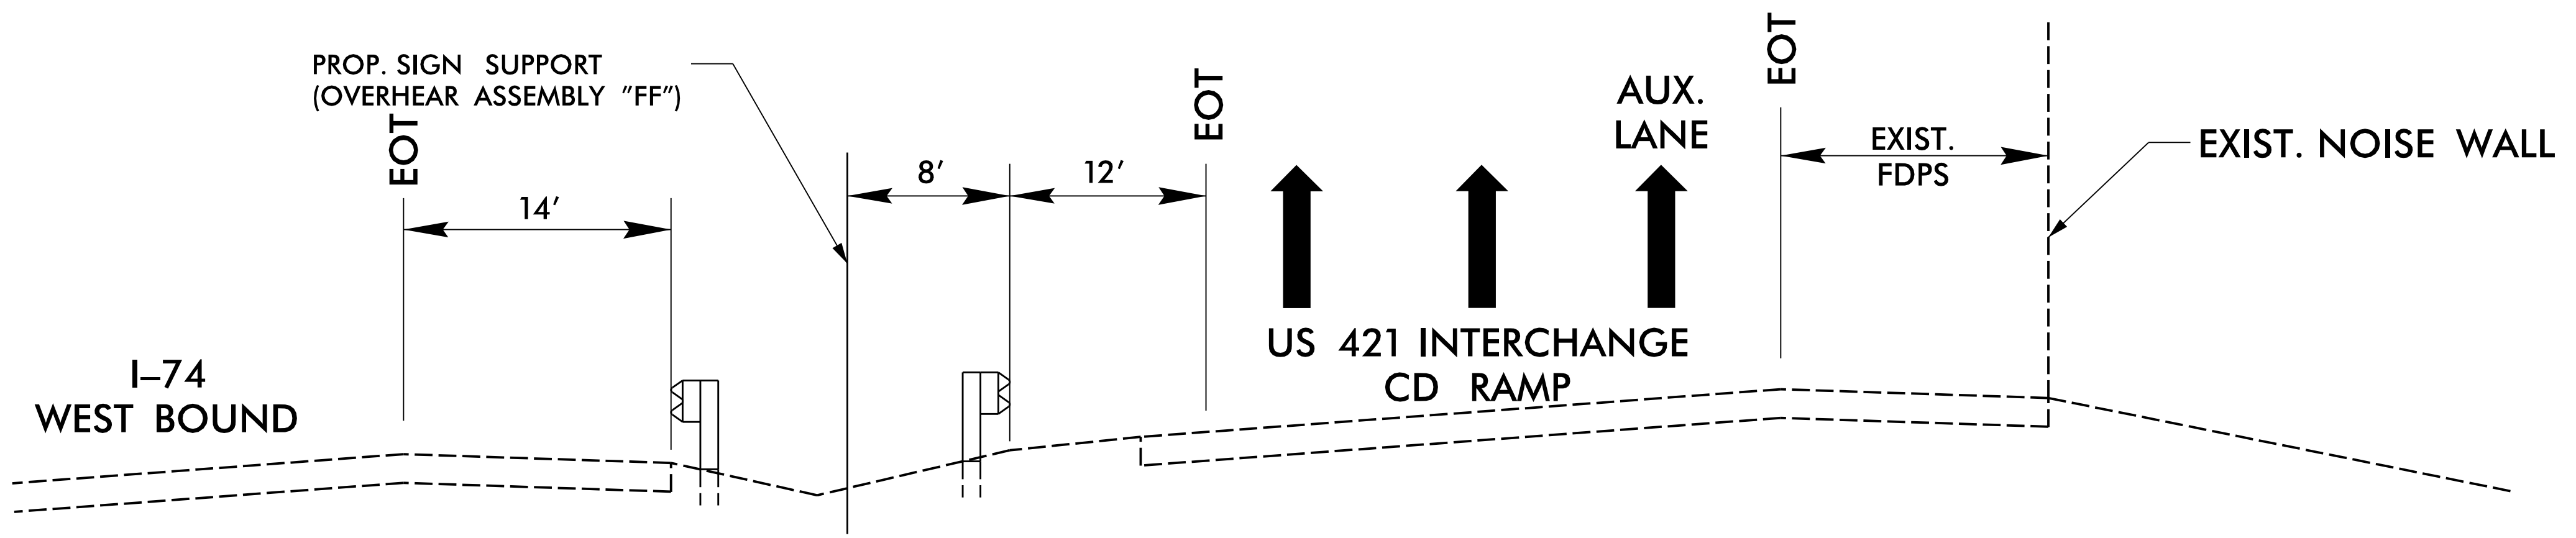
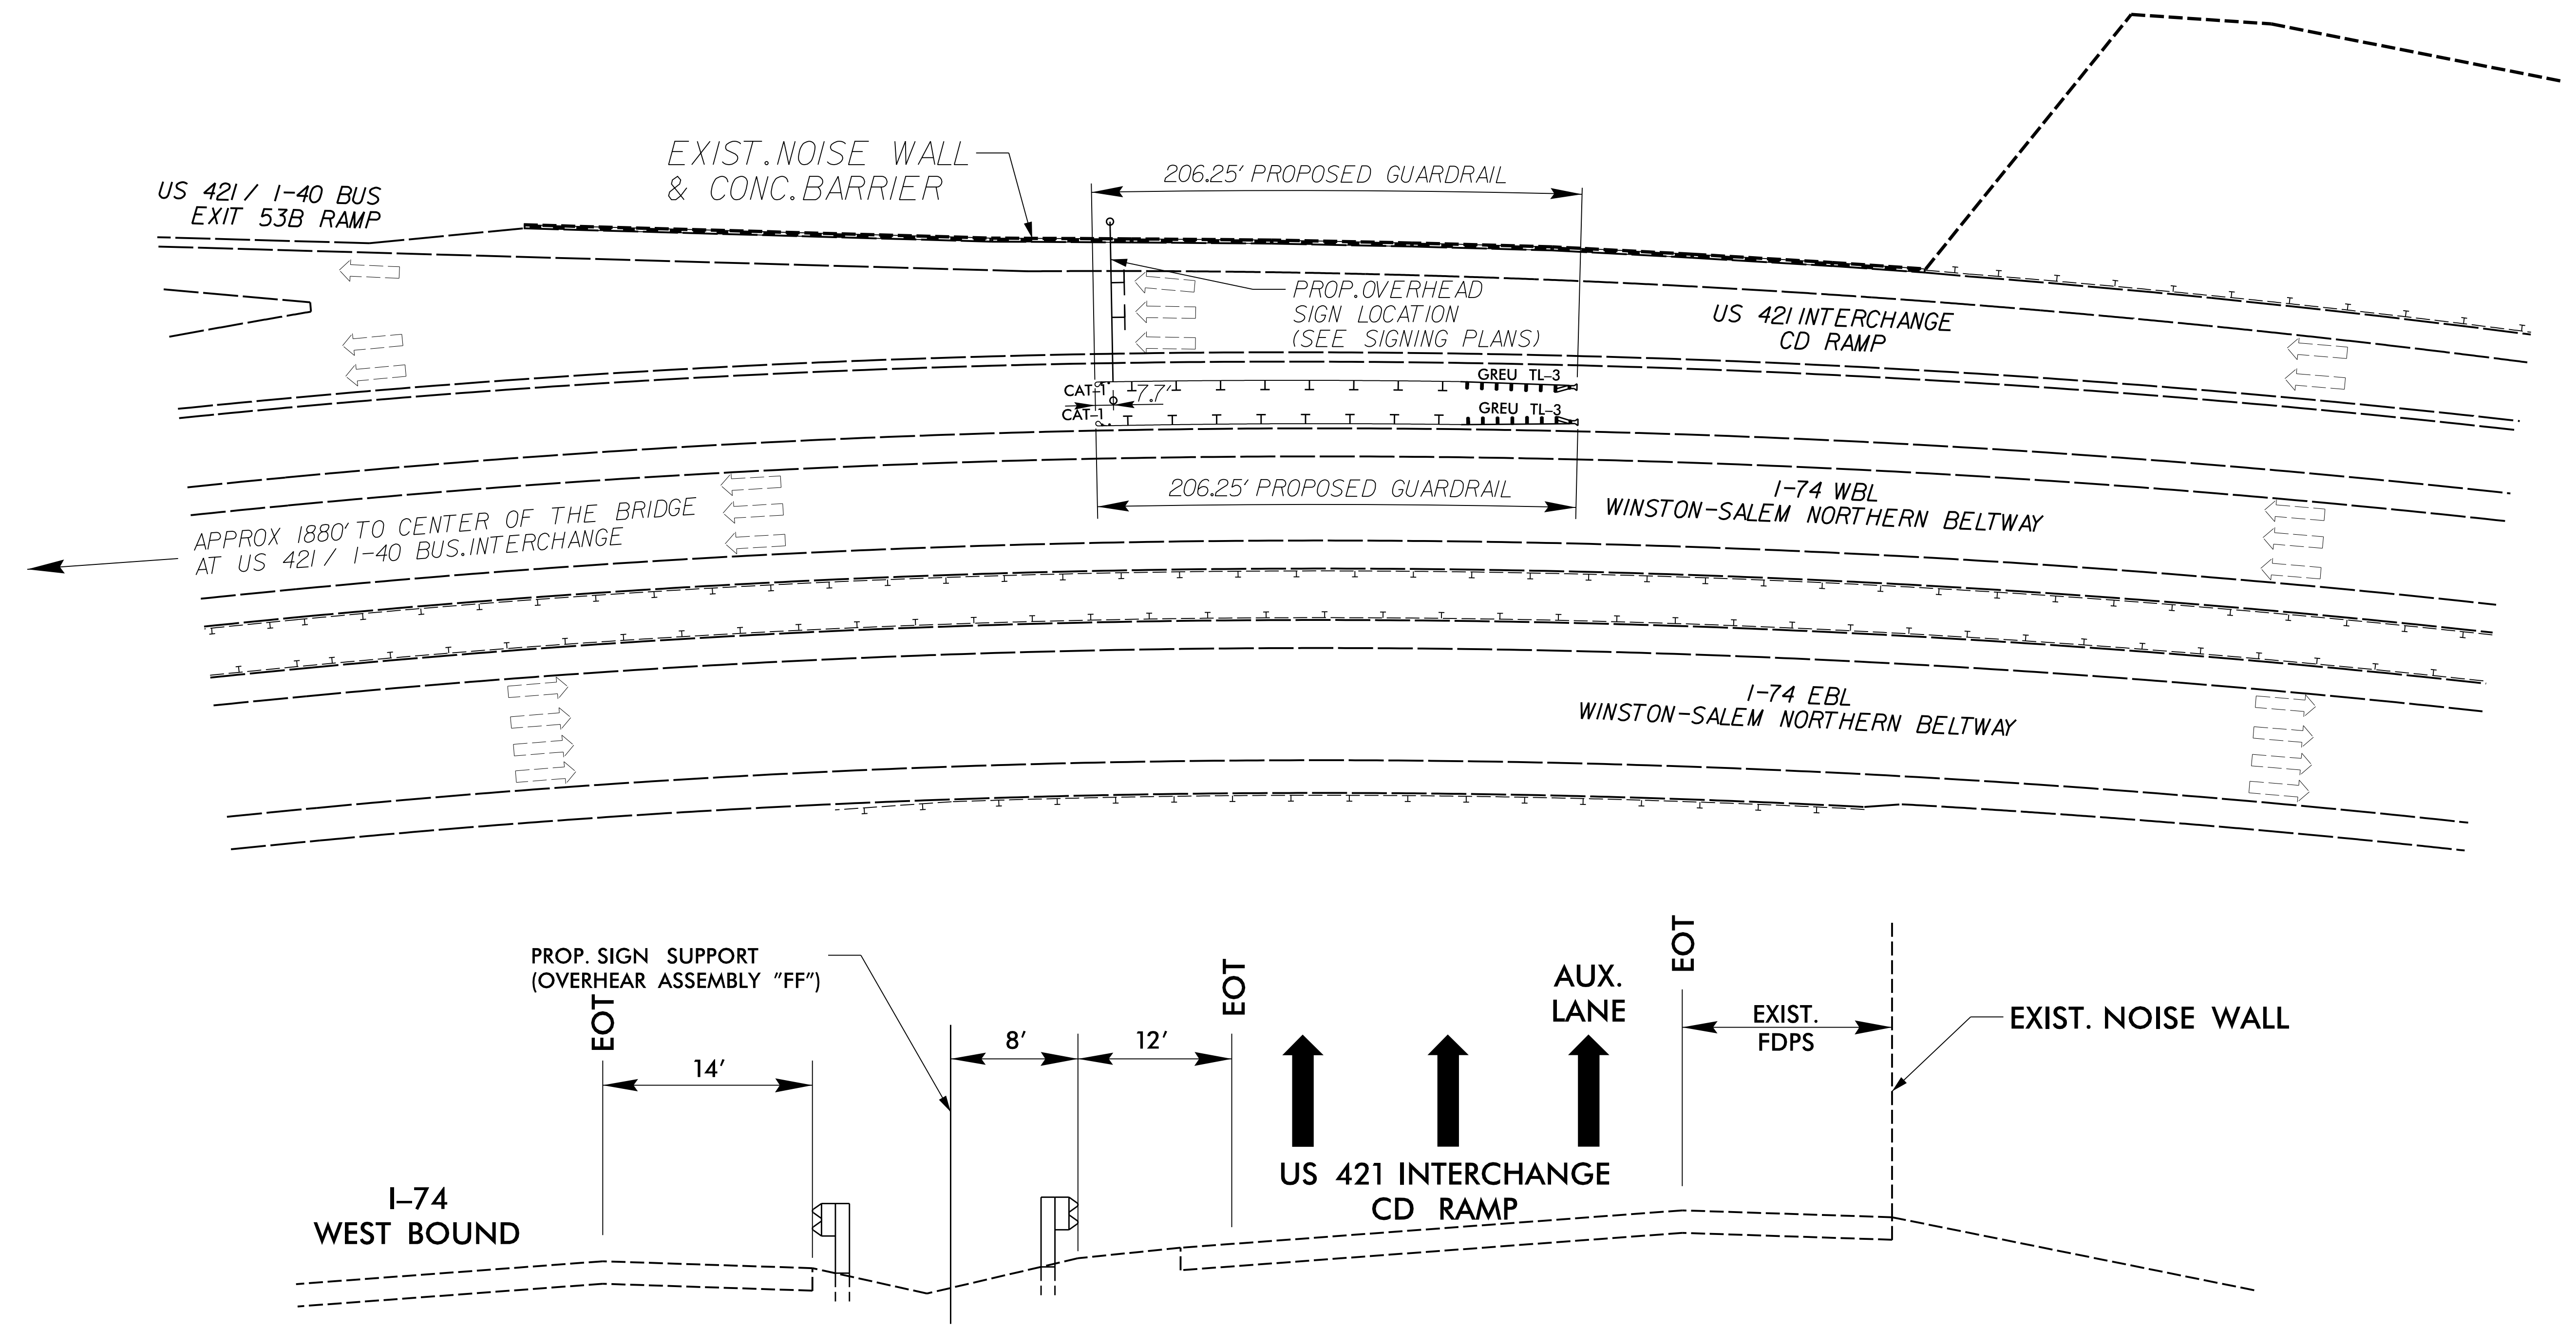
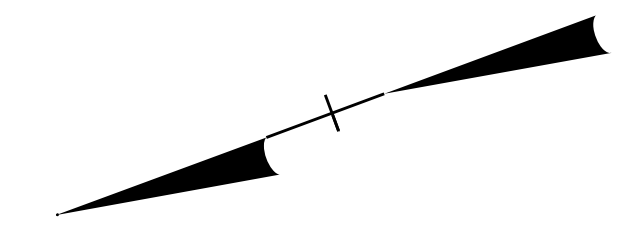


PROJECT REFERENCE NO. U-2579AB	SHEET NO. 2B-21
RW SHEET NO.	
ROADWAY DESIGN ENGINEER	
	
DOCUMENT NOT CONSIDERED FINAL UNLESS ALL SIGNATURES COMPLETED	
 HDR Engineering, Inc. of the Carolinas 555 Fayetteville St. Suite 900 Raleigh, N.C. 27601 N.C.B.E.L.S. License Number: F-0116	

GUARDRAIL LOCATION DETAIL FOR OVERHEAD ASSEMBLY "FF" (NOT TO SCALE)



REVISIONS

PLOT DRIVER: NCDOT_color_eng_50.plt
 USER: CHARRIS
 FILE: NCDOT\NCDOT-U2579AB\6.0.CAD.BTM\6.2.Work\In_Progress\U-2579AB\Roadway\Proj\U2579AB_rdy_psh_02B-21.dgn
 PENTABLE: NCDOT_pshpfl_conventional.tbi
 DATE: 7/13/2021
 TIME: 12:47:22 PM