

04-SEP-2018 08:31 S:\Contracts\Special Details\Standard Drawings\Division 8\862D01 Impact Attenuator Sheets 1 and 2.dgn Jhowerton AT USD-292955

STATE OF NORTH CAROLINA
DEPT. OF TRANSPORTATION
DIVISION OF HIGHWAYS
RALEIGH, N.C.


ROADWAY DETAIL DRAWING FOR
GUARDRAIL PLACEMENT

SHEET 1 OF 11
862D01

STATE OF NORTH CAROLINA
DEPT. OF TRANSPORTATION
DIVISION OF HIGHWAYS
RALEIGH, N.C.

ROADWAY DETAIL DRAWING FOR
GUARDRAIL PLACEMENT

SHEET 1 OF 11
862D01

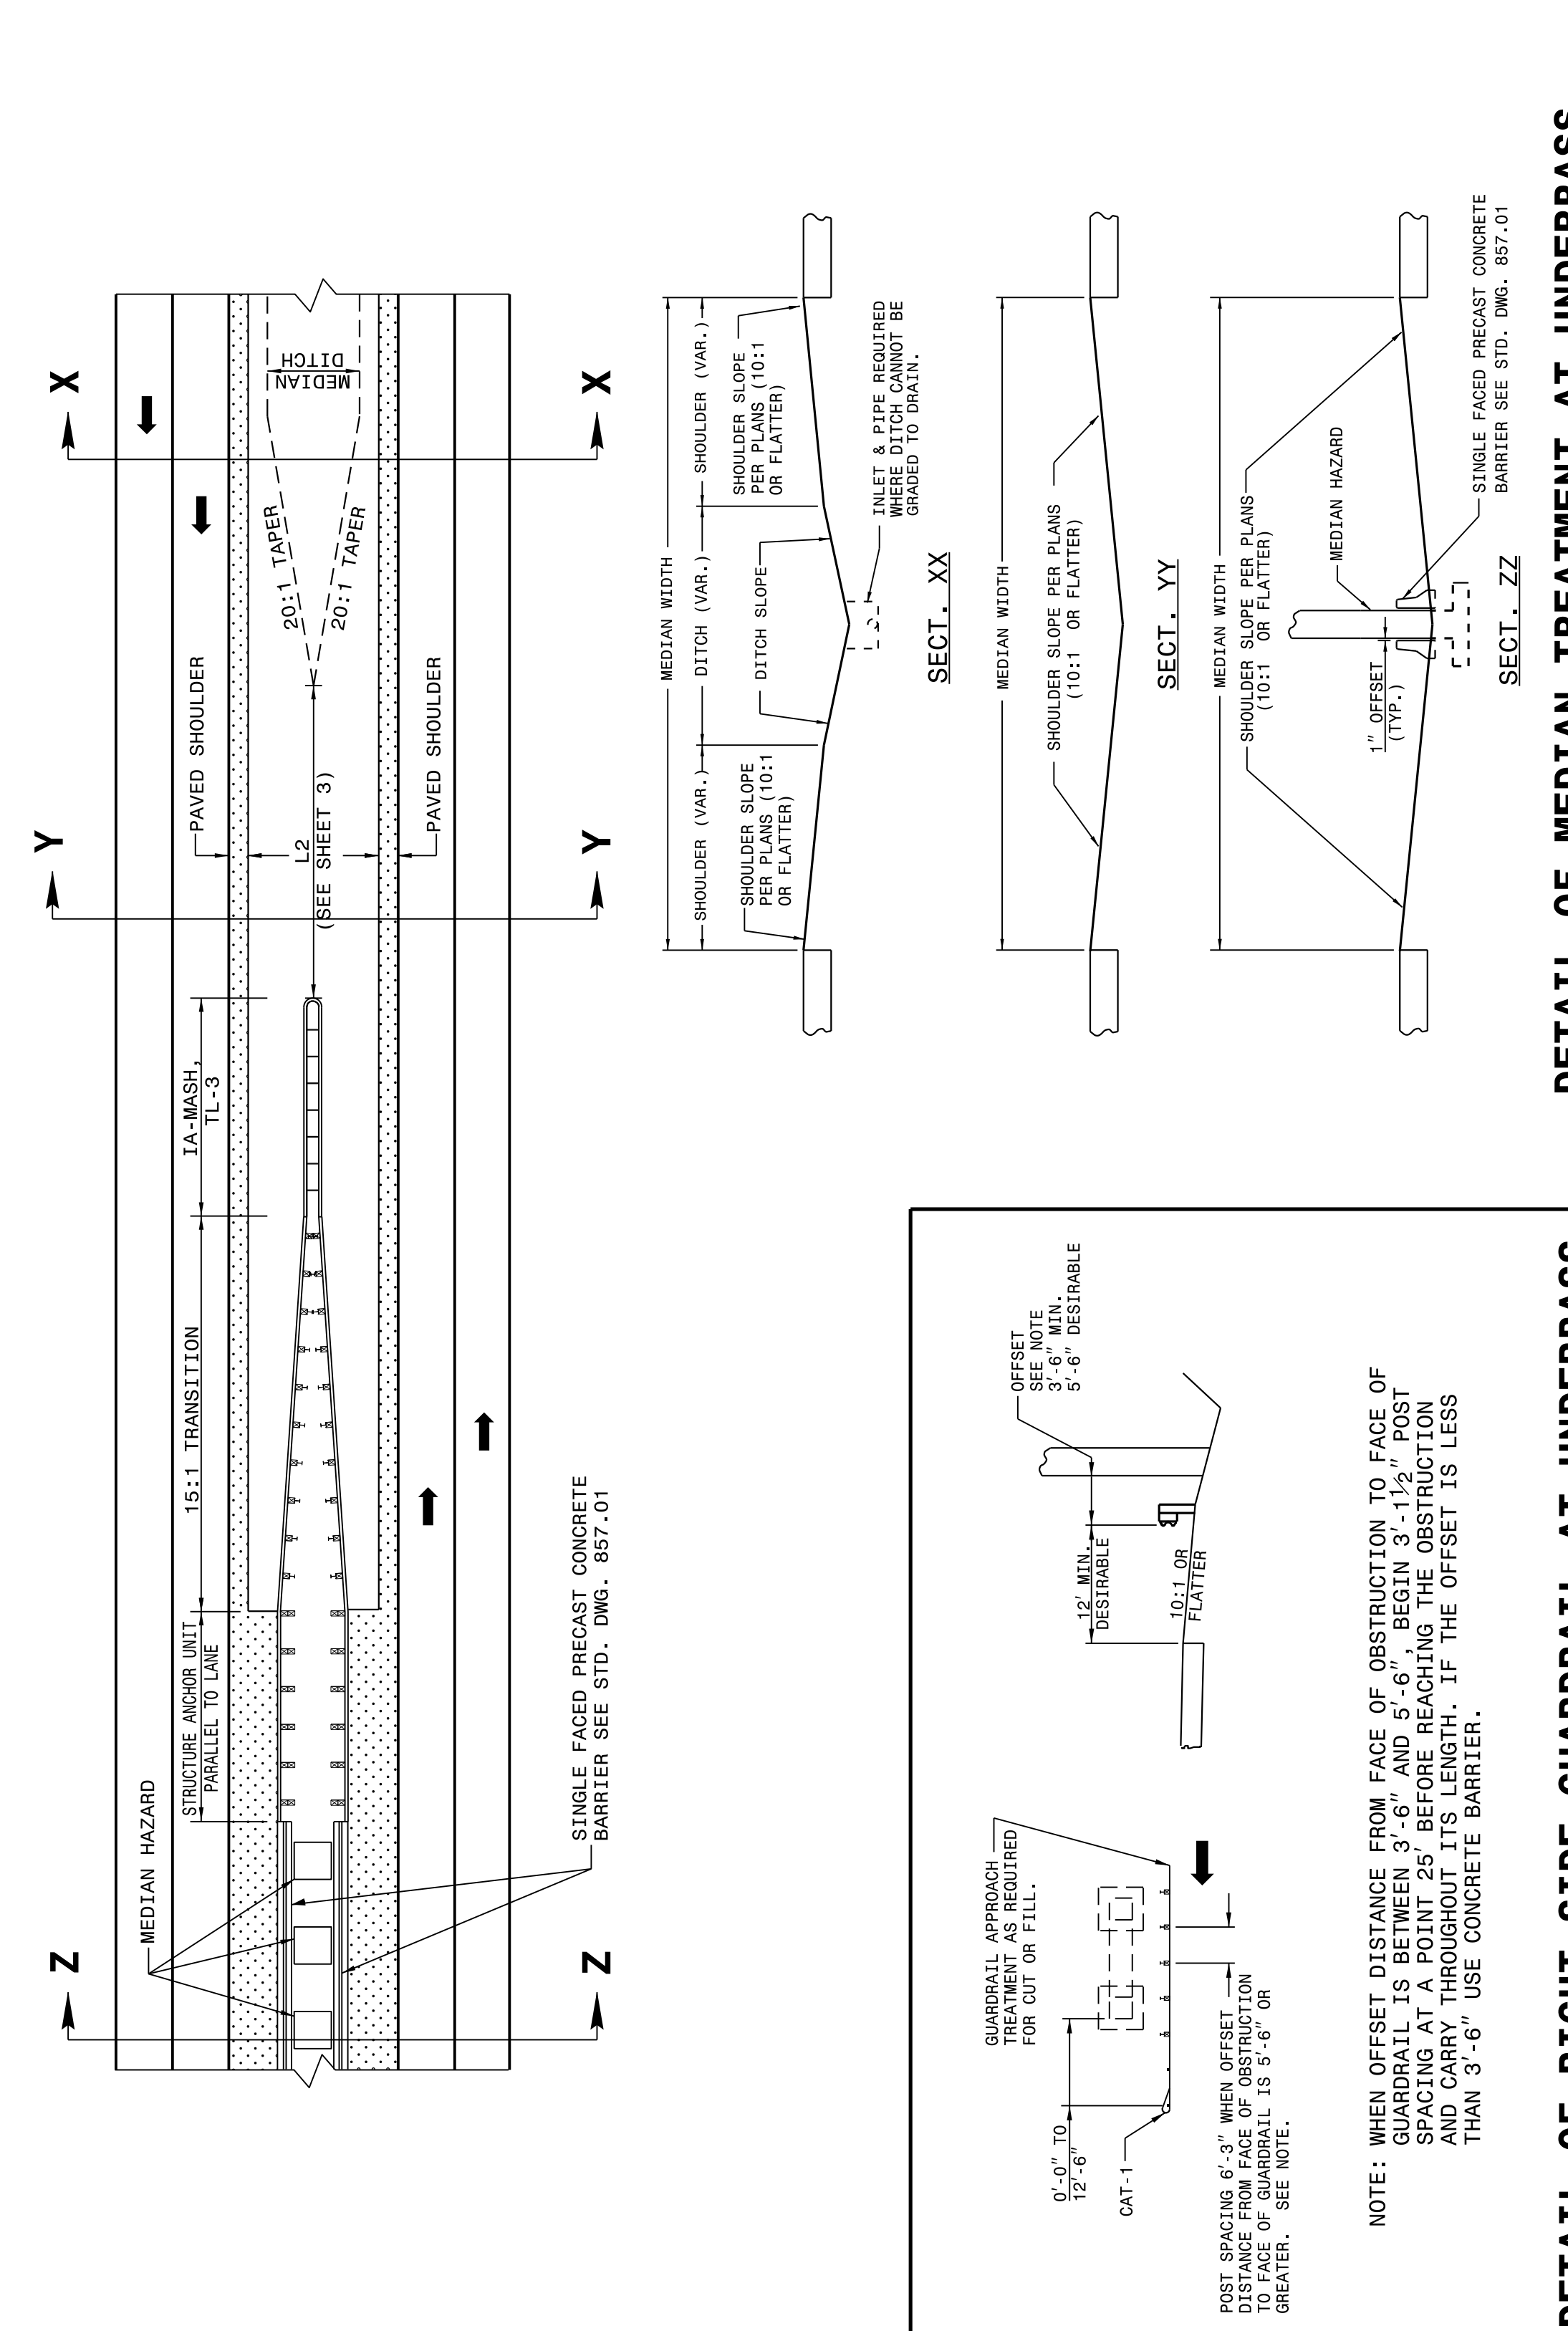

ROADWAY DETAIL DRAWING FOR
GUARDRAIL PLACEMENT

DETAIL OF MEDIAN TREATMENT AT UNDERPASS

STATE OF NORTH CAROLINA
DEPT. OF TRANSPORTATION
DIVISION OF HIGHWAYS
RALEIGH, N.C.


ROADWAY DETAIL DRAWING FOR
GUARDRAIL PLACEMENT

SHEET 2 OF 11
862D01

STATE OF NORTH CAROLINA
DEPT. OF TRANSPORTATION
DIVISION OF HIGHWAYS
RALEIGH, N.C.

ROADWAY DETAIL DRAWING FOR
GUARDRAIL PLACEMENT

SHEET 2 OF 11
862D01

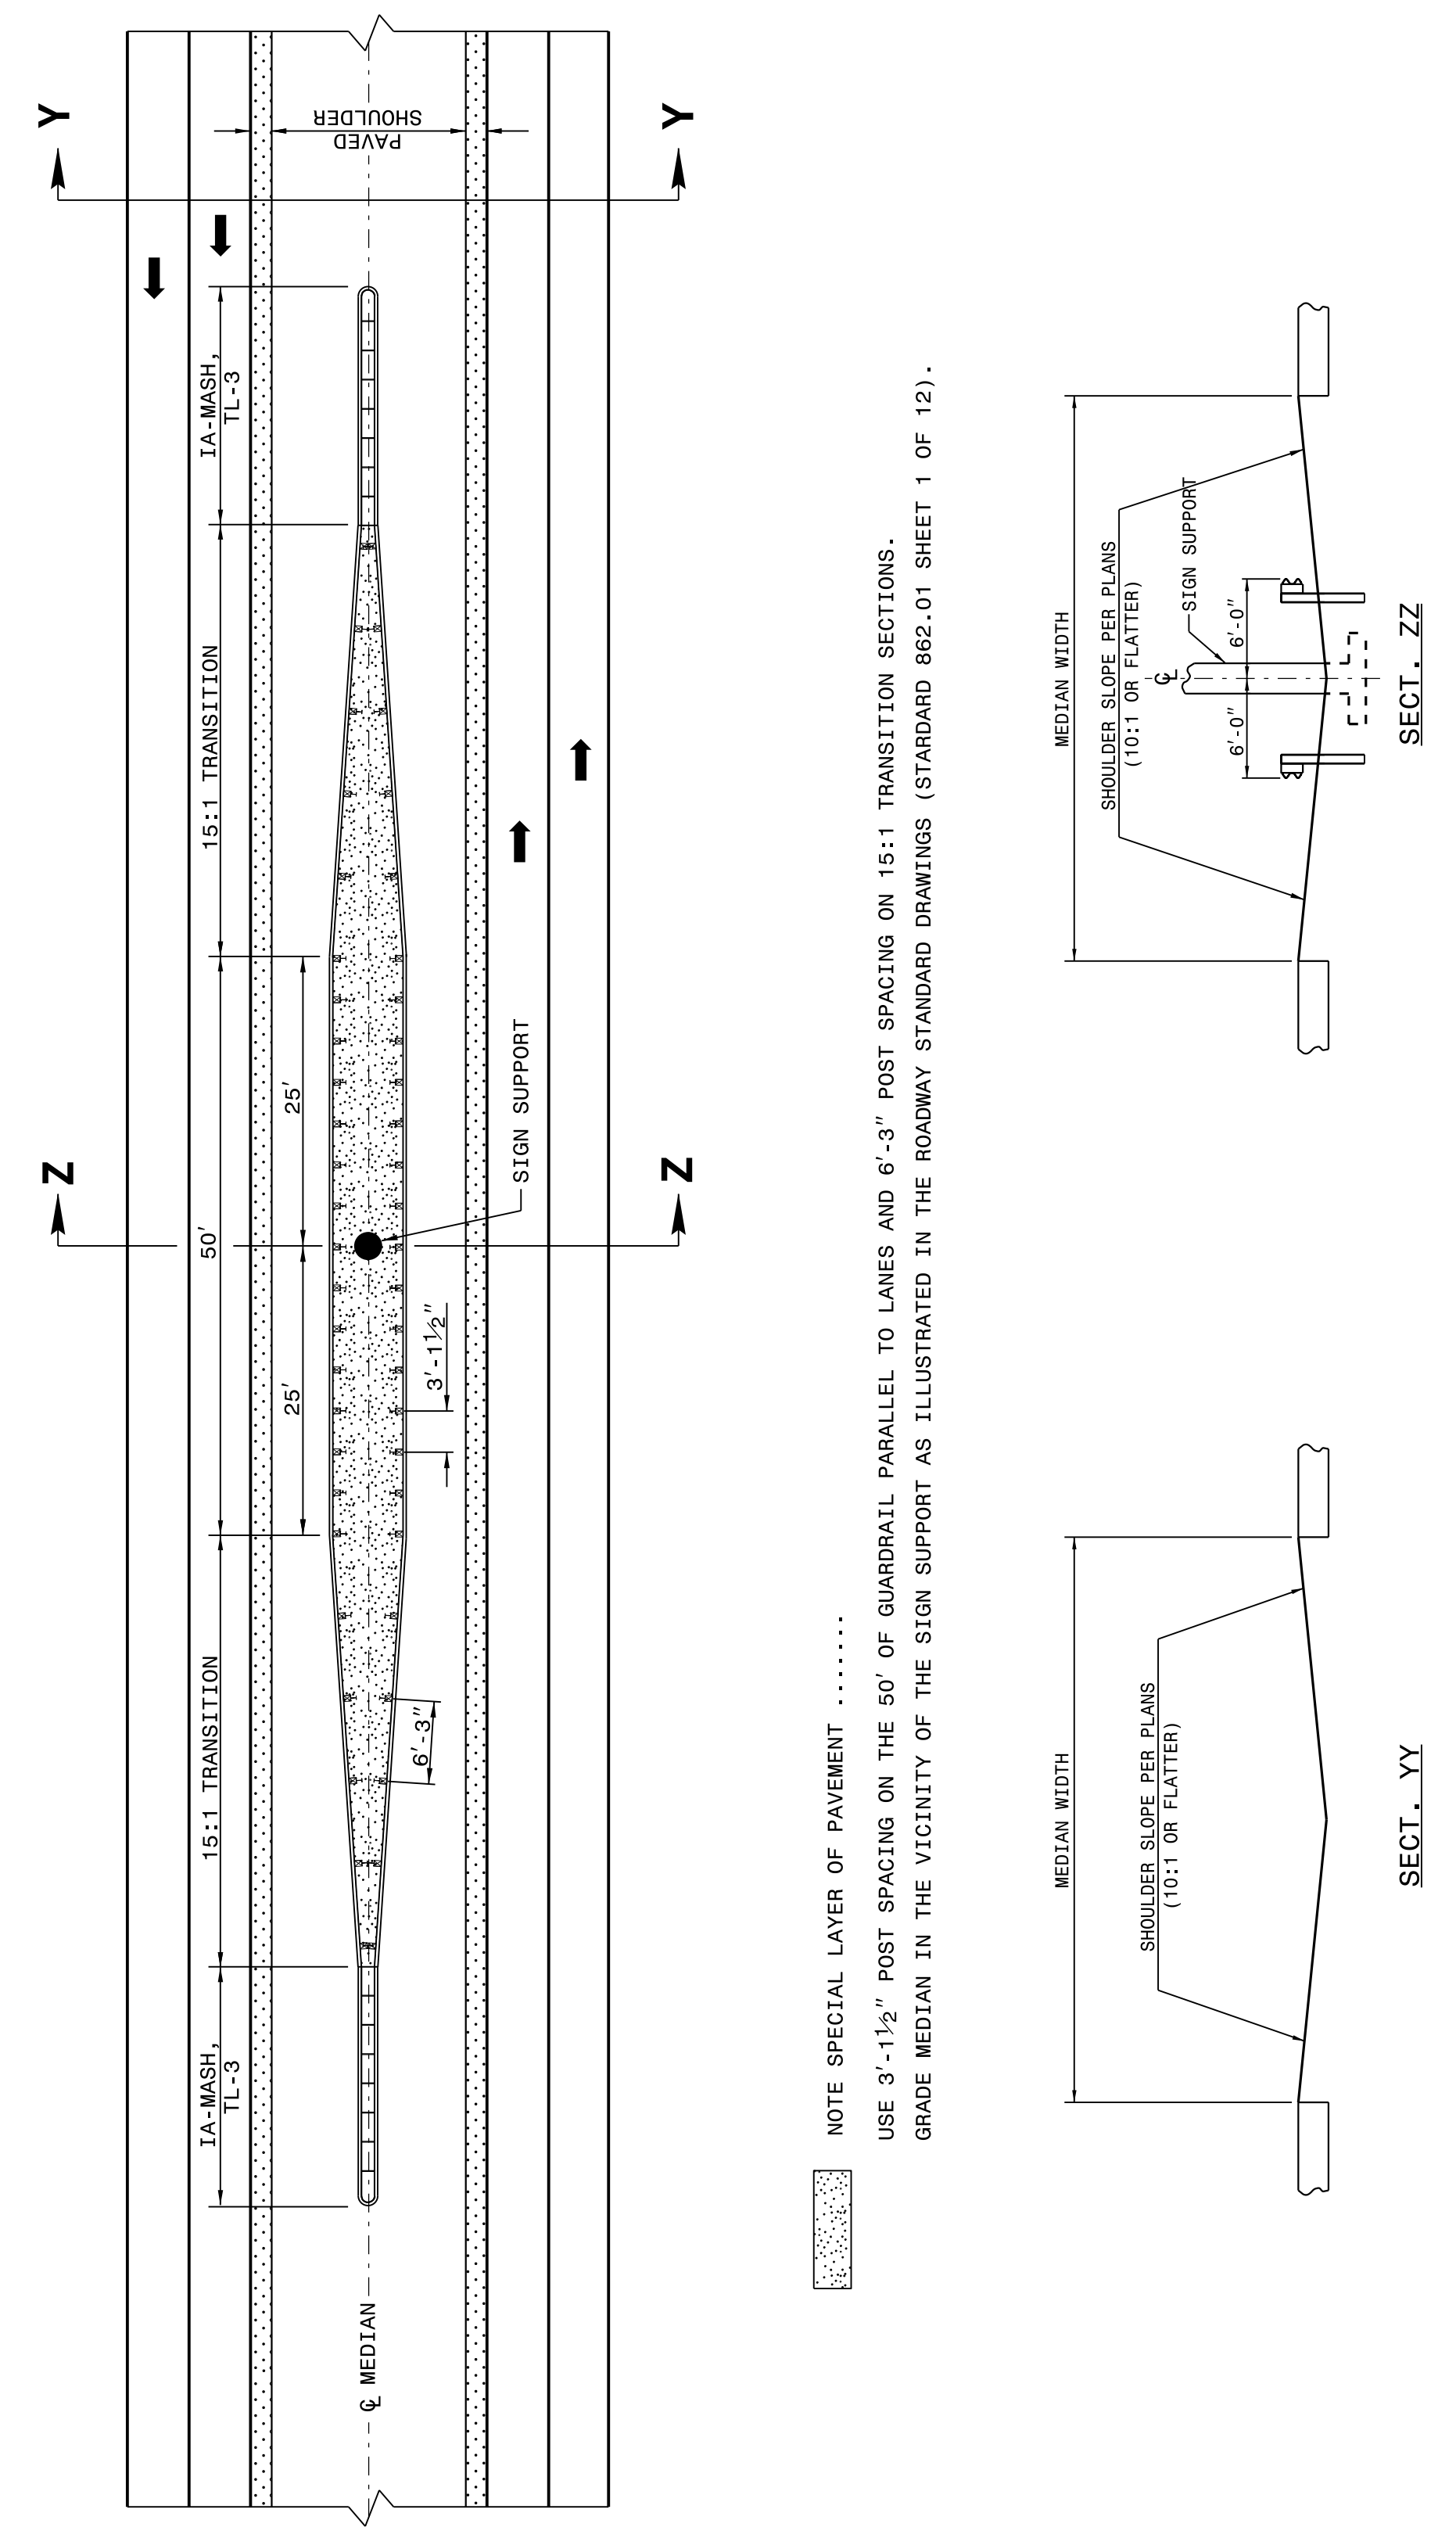

ROADWAY DETAIL DRAWING FOR
GUARDRAIL PLACEMENT

DETAIL OF MEDIAN TREATMENT AT UNDERPASS

DOCUMENT NOT CONSIDERED FINAL
UNLESS ALL SIGNATURES COMPLETED

**CONTRACT STANDARDS
AND DEVELOPMENT UNIT**
Office 919-707-6950 FAX 919-250-4119

SEE TITLE BLOCK

ORIGINAL BY: J HOWERTON DATE: 08-23-18
MODIFIED BY: DATE:
CHECKED BY: DATE:
FILE SPEC.: DATE:

