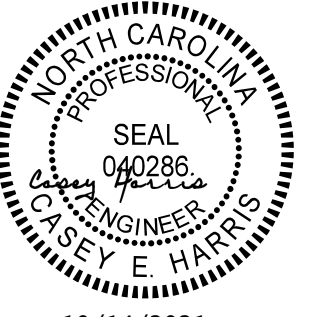
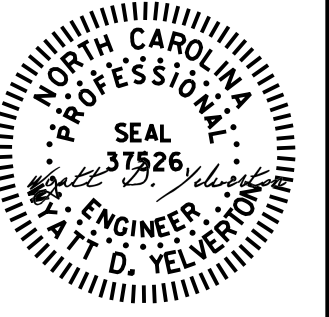
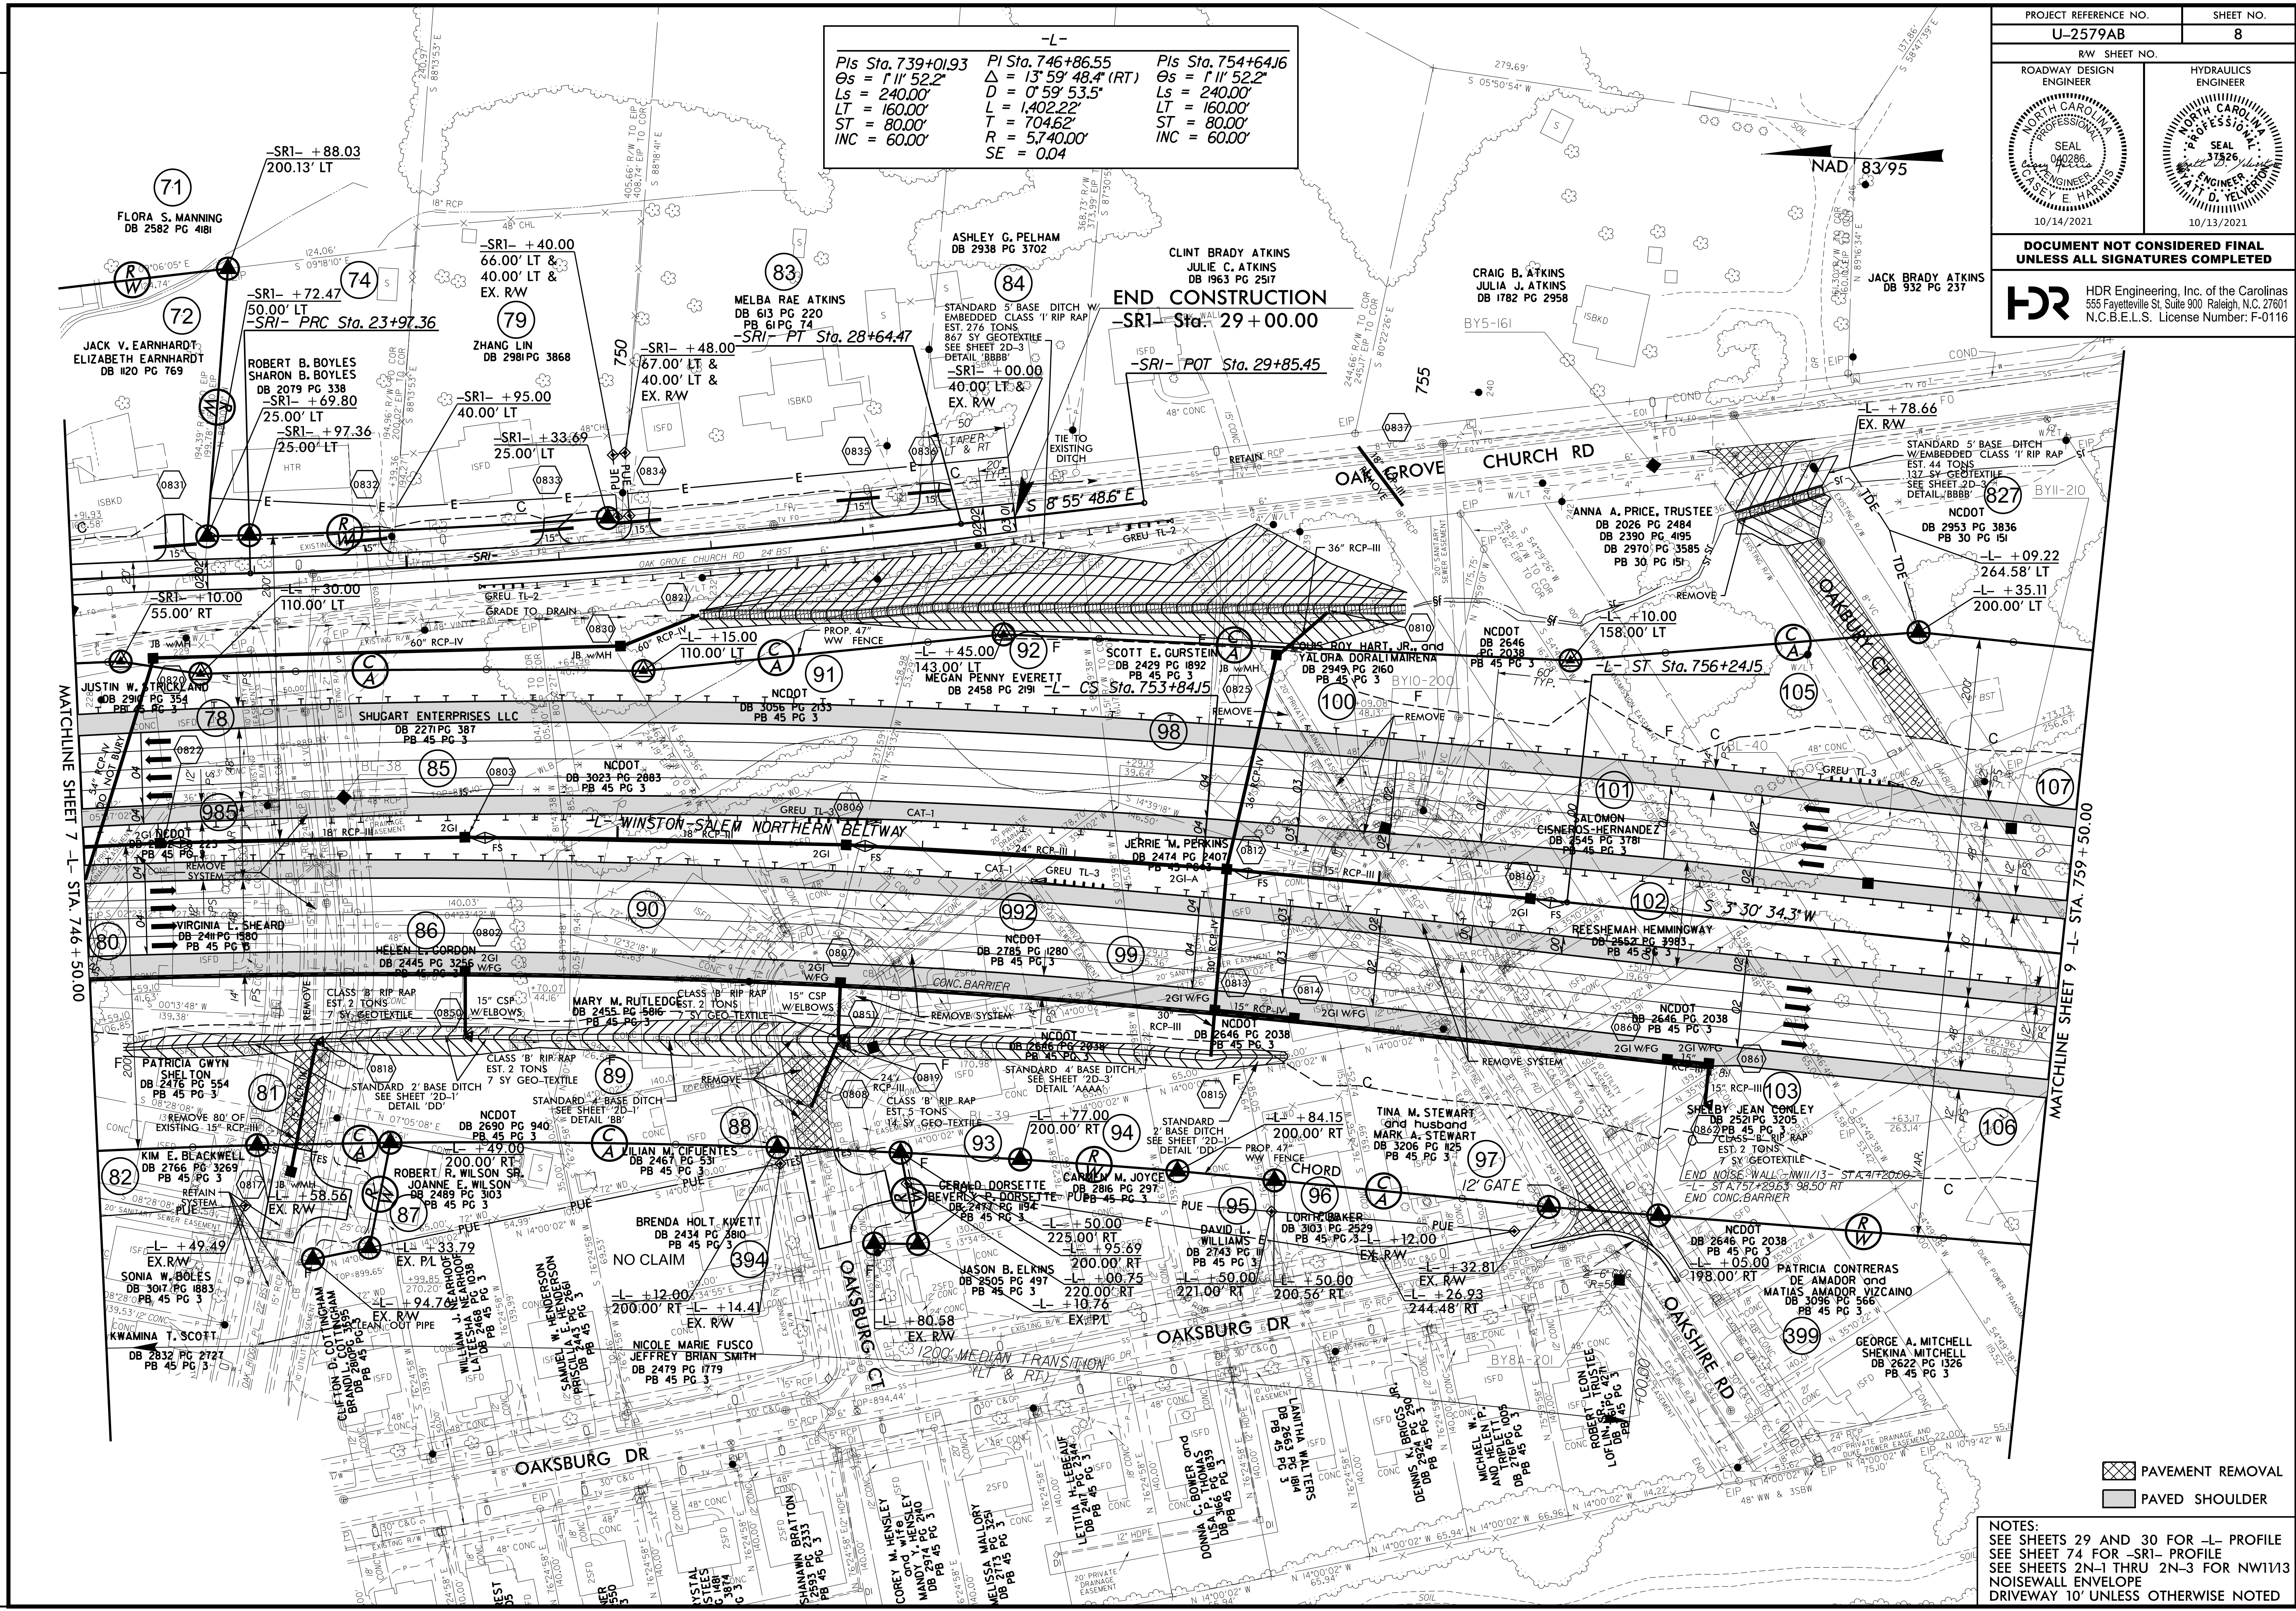


|   |  |   |  |
|---|--|---|--|
| PROJECT REFERENCE NO.<br><b>U-2579AB</b>  |  | SHEET NO.<br><b>8</b>   |  |
| RW SHEET NO.  |  |   |  |
| ROADWAY DESIGN<br>ENGINEER  |  | HYDRAULICS<br>ENGINEER  |  |
|  |  |  |  |
| DOCUMENT NOT CONSIDERED FINAL<br>UNLESS ALL SIGNATURES COMPLETED                    |  |   |  |

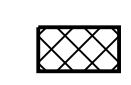

-L-

|                            |                                      |                            |
|----------------------------|--------------------------------------|----------------------------|
| $Pis Sta. 739+01.93$       | $PI Sta. 746+86.55$                  | $Pis Sta. 754+64.16$       |
| $\Theta s = 1^{\circ} 52'$ | $\Delta = 13^{\circ} 59' 48.4" (RT)$ | $\Theta s = 1^{\circ} 52'$ |
| $Ls = 240.00'$             | $D = 0^{\circ} 59' 53.5"$            | $Ls = 240.00'$             |
| $LT = 160.00'$             | $L = 1,402.22'$                      | $LT = 160.00'$             |
| $ST = 80.00'$              | $T = 704.62'$                        | $ST = 80.00'$              |
| $INC = 60.00'$             | $R = 57,400.0'$                      | $INC = 60.00'$             |
|                            | $SE = 0.04$                          |                            |



MATCHLINE SHEET 7 -L- STA. 746+50.00

MATCHLINE SHEET 9 -L- STA. 759+50.00

 PAVEMENT REMOVAL  
 PAVED SHOULDER

NOTES:  
 SEE SHEETS 29 AND 30 FOR -L- PROFILE  
 SEE SHEET 74 FOR -SRI- PROFILE  
 SEE SHEETS 2N-1 THRU 2N-3 FOR NW1/13  
 NOISEWALL ENVELOPE  
 DRIVEWAY 10' UNLESS OTHERWISE NOTED

PLOT DRIVER: NCDOT\_color\_eng\_50.plt  
 USER: CHARRIS  
 DATE: 10/13/2021  
 TIME: 1:45:04 PM  
 FILE: NCDOT\NCDOT-U2579AB\6.0.CAD.BTM\6.2.WorK.In\_Progress\U-2579AB\Roadway\Prj\U2579AB\_rdy\_dsh\_08.dgn

REVISIONS