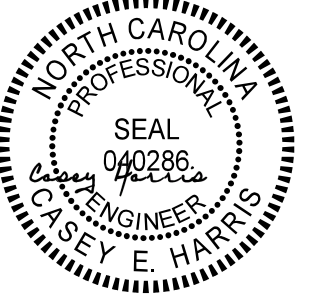
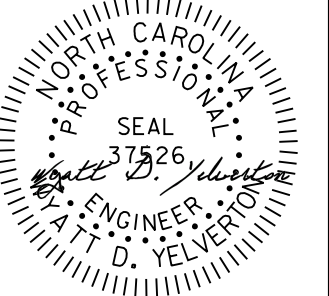

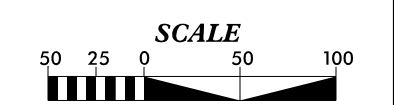
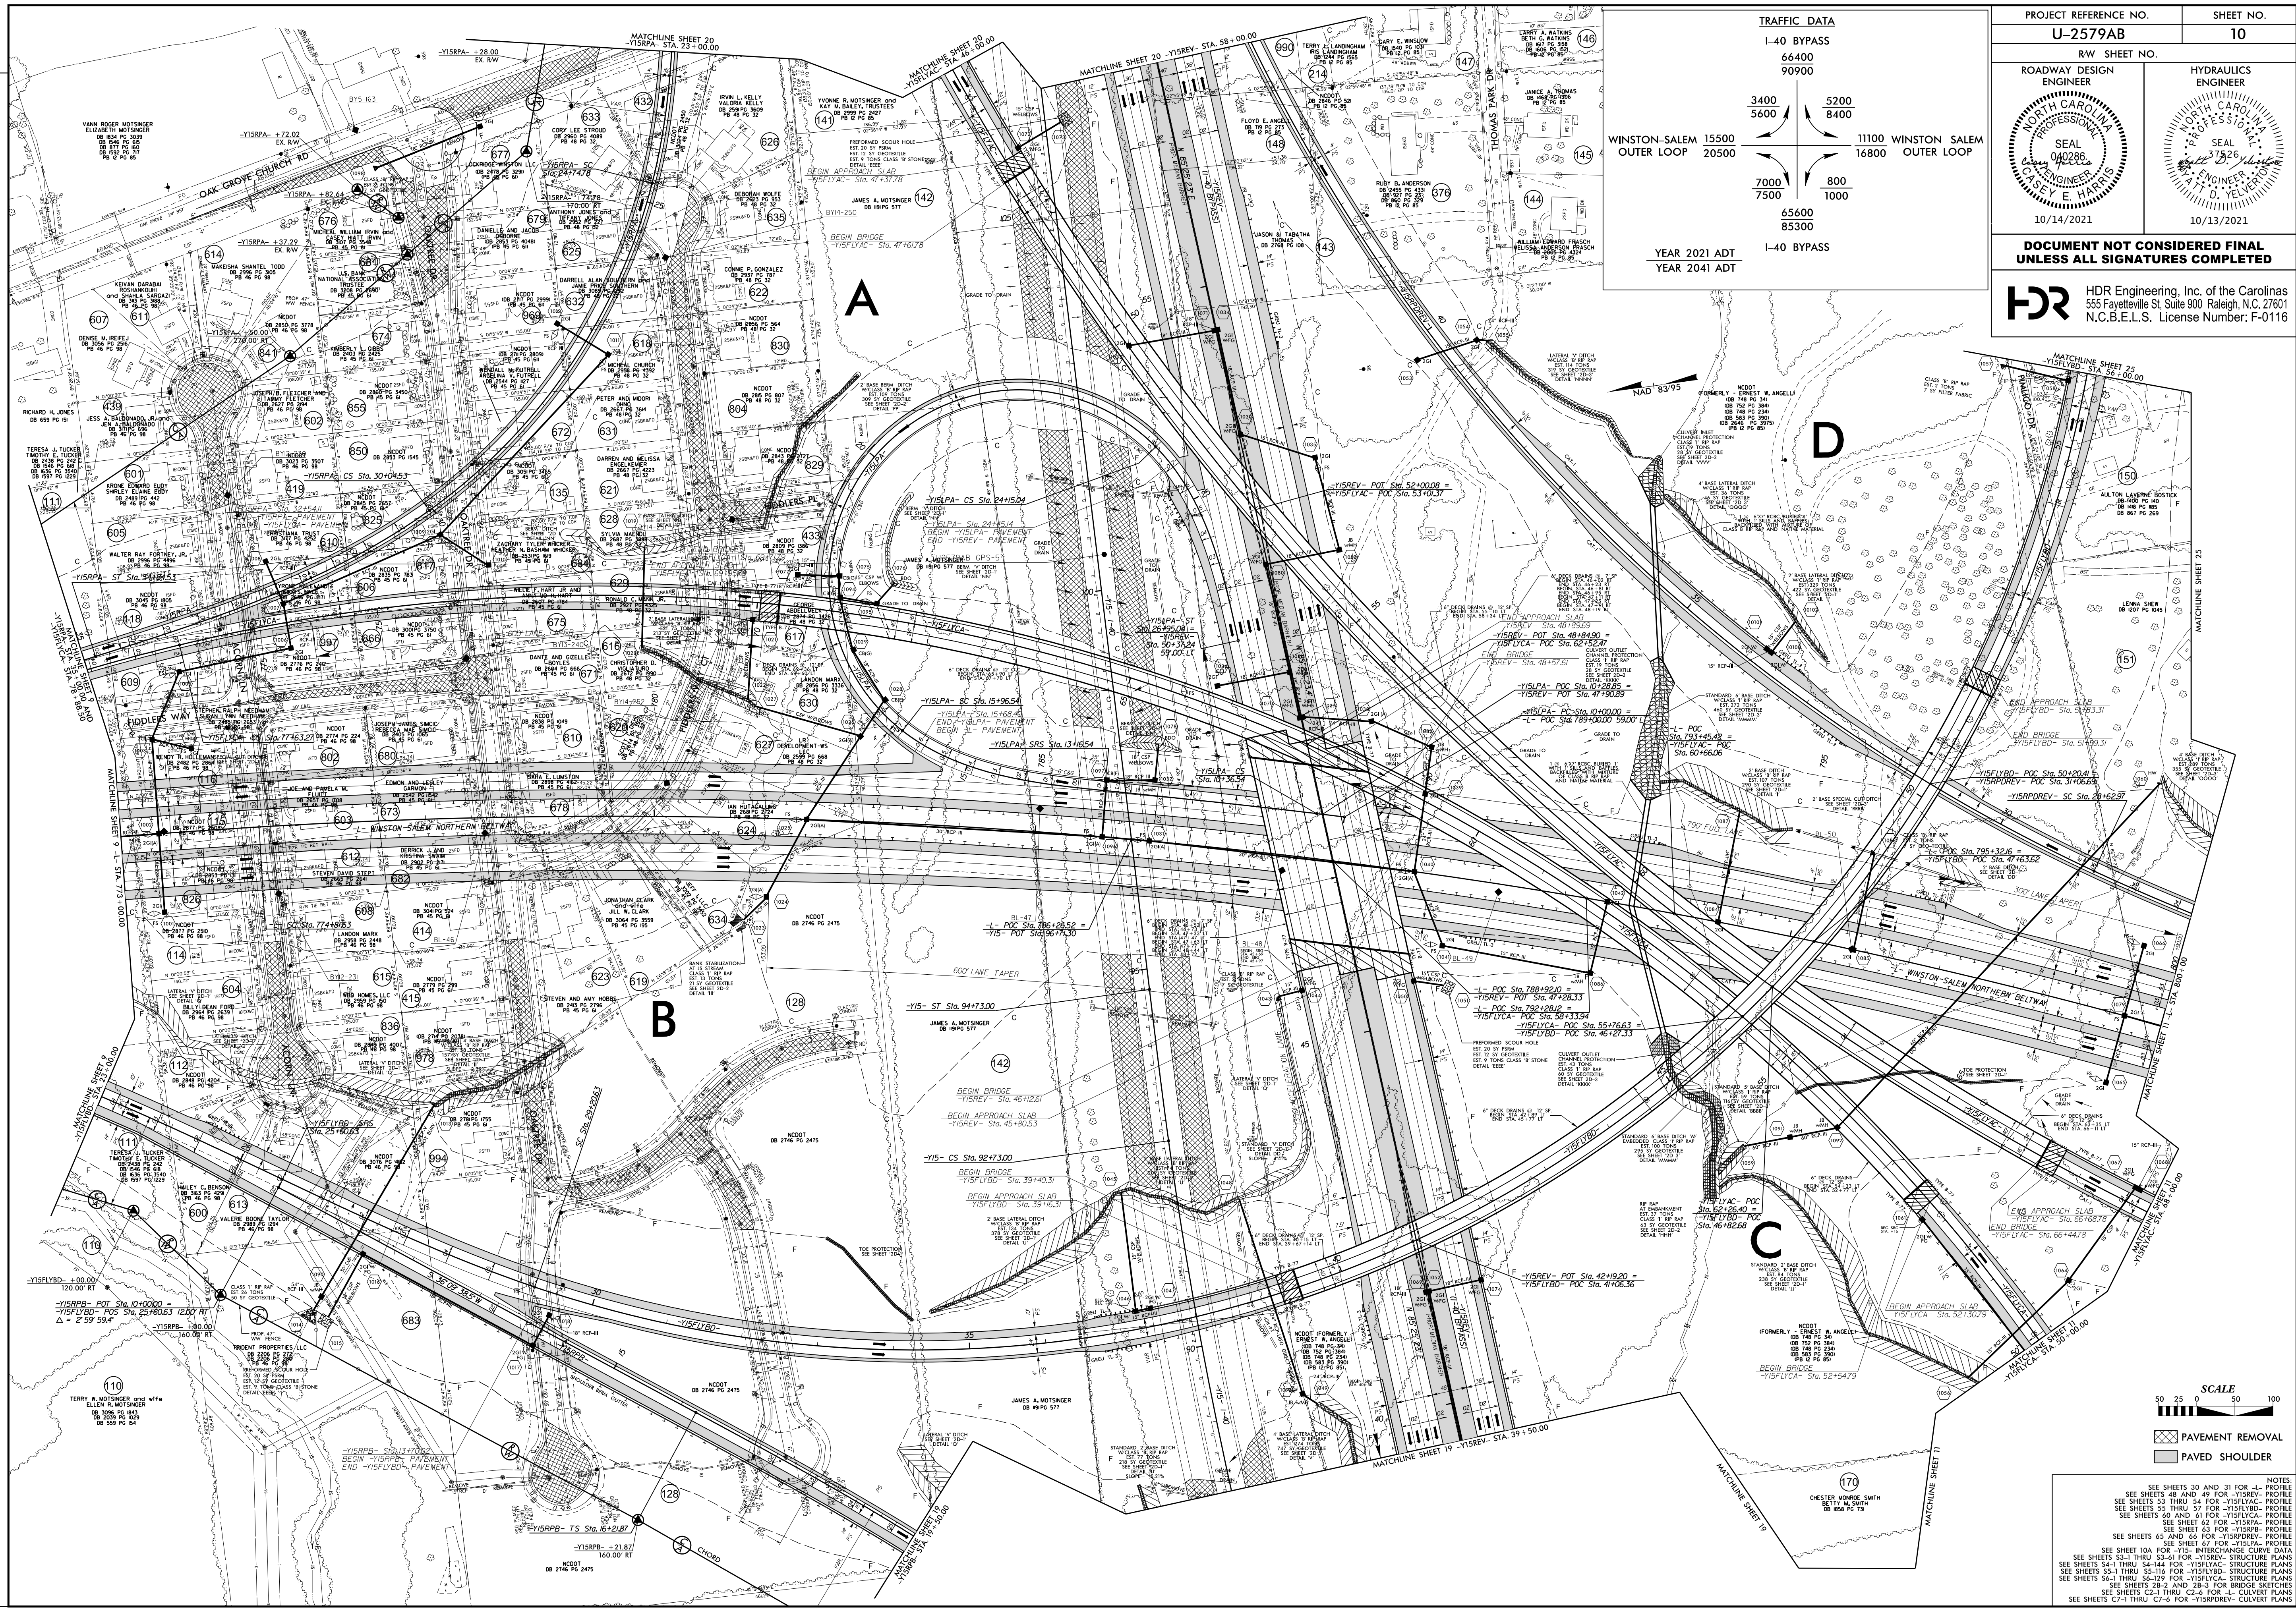


PROJECT REFERENCE NO. U-2579AB		SHEET NO. 10	
RW SHEET NO.			
ROADWAY DESIGN ENGINEER		HYDRAULICS ENGINEER	
			
10/14/2021		10/13/2021	
DOCUMENT NOT CONSIDERED FINAL UNLESS ALL SIGNATURES COMPLETED			
 HDR Engineering, Inc. of the Carolinas 555 Fayetteville St., Suite 900 Raleigh, N.C. 27601 N.C.B.E.L.S. License Number: F-0116			

TRAFFIC DATA			
I-40 BYPASS			
66400		90900	
3400	5200	11100	16800
5600	8400	WINSTON SALEM	WINSTON SALEM
		OUTER LOOP	
7000	800	65600	85300
7500	1000	I-40 BYPASS	
YEAR 2021 ADT			
YEAR 2041 ADT			



 PAVEMENT REMOVAL
 PAVED SHOULDER

SEE SHEETS 30 AND 31 FOR NOTES
 SEE SHEETS 48 AND 49 FOR -Y15REV- PROFILE
 SEE SHEETS 53 THRU 54 FOR -Y15FLYAC- PROFILE
 SEE SHEETS 55 THRU 57 FOR -Y15FLYBD- PROFILE
 SEE SHEETS 60 AND 61 FOR -Y15RPA- PROFILE
 SEE SHEET 62 FOR -Y15SRPB- PROFILE
 SEE SHEETS 63 AND 64 FOR -Y15SRPB- PROFILE
 SEE SHEETS 65 AND 66 FOR -Y15SRPB- PROFILE
 SEE SHEET 67 FOR -Y15FLYAC- PROFILE
 SEE SHEET 10A FOR -Y15- INTERCHANGE CURVE DATA
 SEE SHEETS S3-1 THRU S3-61 FOR -Y15REV- STRUCTURE PLANS
 SEE SHEETS S4-1 THRU S4-64 FOR -Y15REVAC- STRUCTURE PLANS
 SEE SHEETS S5-1 THRU S5-116 FOR -Y15FLYBD- STRUCTURE PLANS
 SEE SHEETS S6-1 THRU S6-129 FOR -Y15REVAC- STRUCTURE PLANS
 SEE SHEETS 78-2 AND 78-3 FOR BRIDGE SKETCHES
 SEE SHEETS C2-1 THRU C2-6 FOR CULVERT PLANS
 SEE SHEETS C7-1 THRU C7-6 FOR -Y15SRPB- CULVERT PLANS

REVISIONS

PLOT DRIVER: NCDOT...
 USER: CHARRIS...
 FILE: NCDOT\NCDOT-U2579AB\6.0.CAD.BTM\6.2.Wrk.In-Progress\U-2579AB\Roadway\Prj\U2579ab_r.dwg_psh_10.dgn