


PROJECT REFERENCE NO. U-2759AB	SHEET NO. 12
RW SHEET NO.	
ROADWAY DESIGN ENGINEER	HYDRAULICS ENGINEER
DOCUMENT NOT CONSIDERED FINAL UNLESS ALL SIGNATURES COMPLETED	
HDR Engineering, Inc. of the Carolinas 555 Fayetteville St. Suite 900 Raleigh, N.C. 27601 N.C.B.E.L.S. License Number: F-0116	

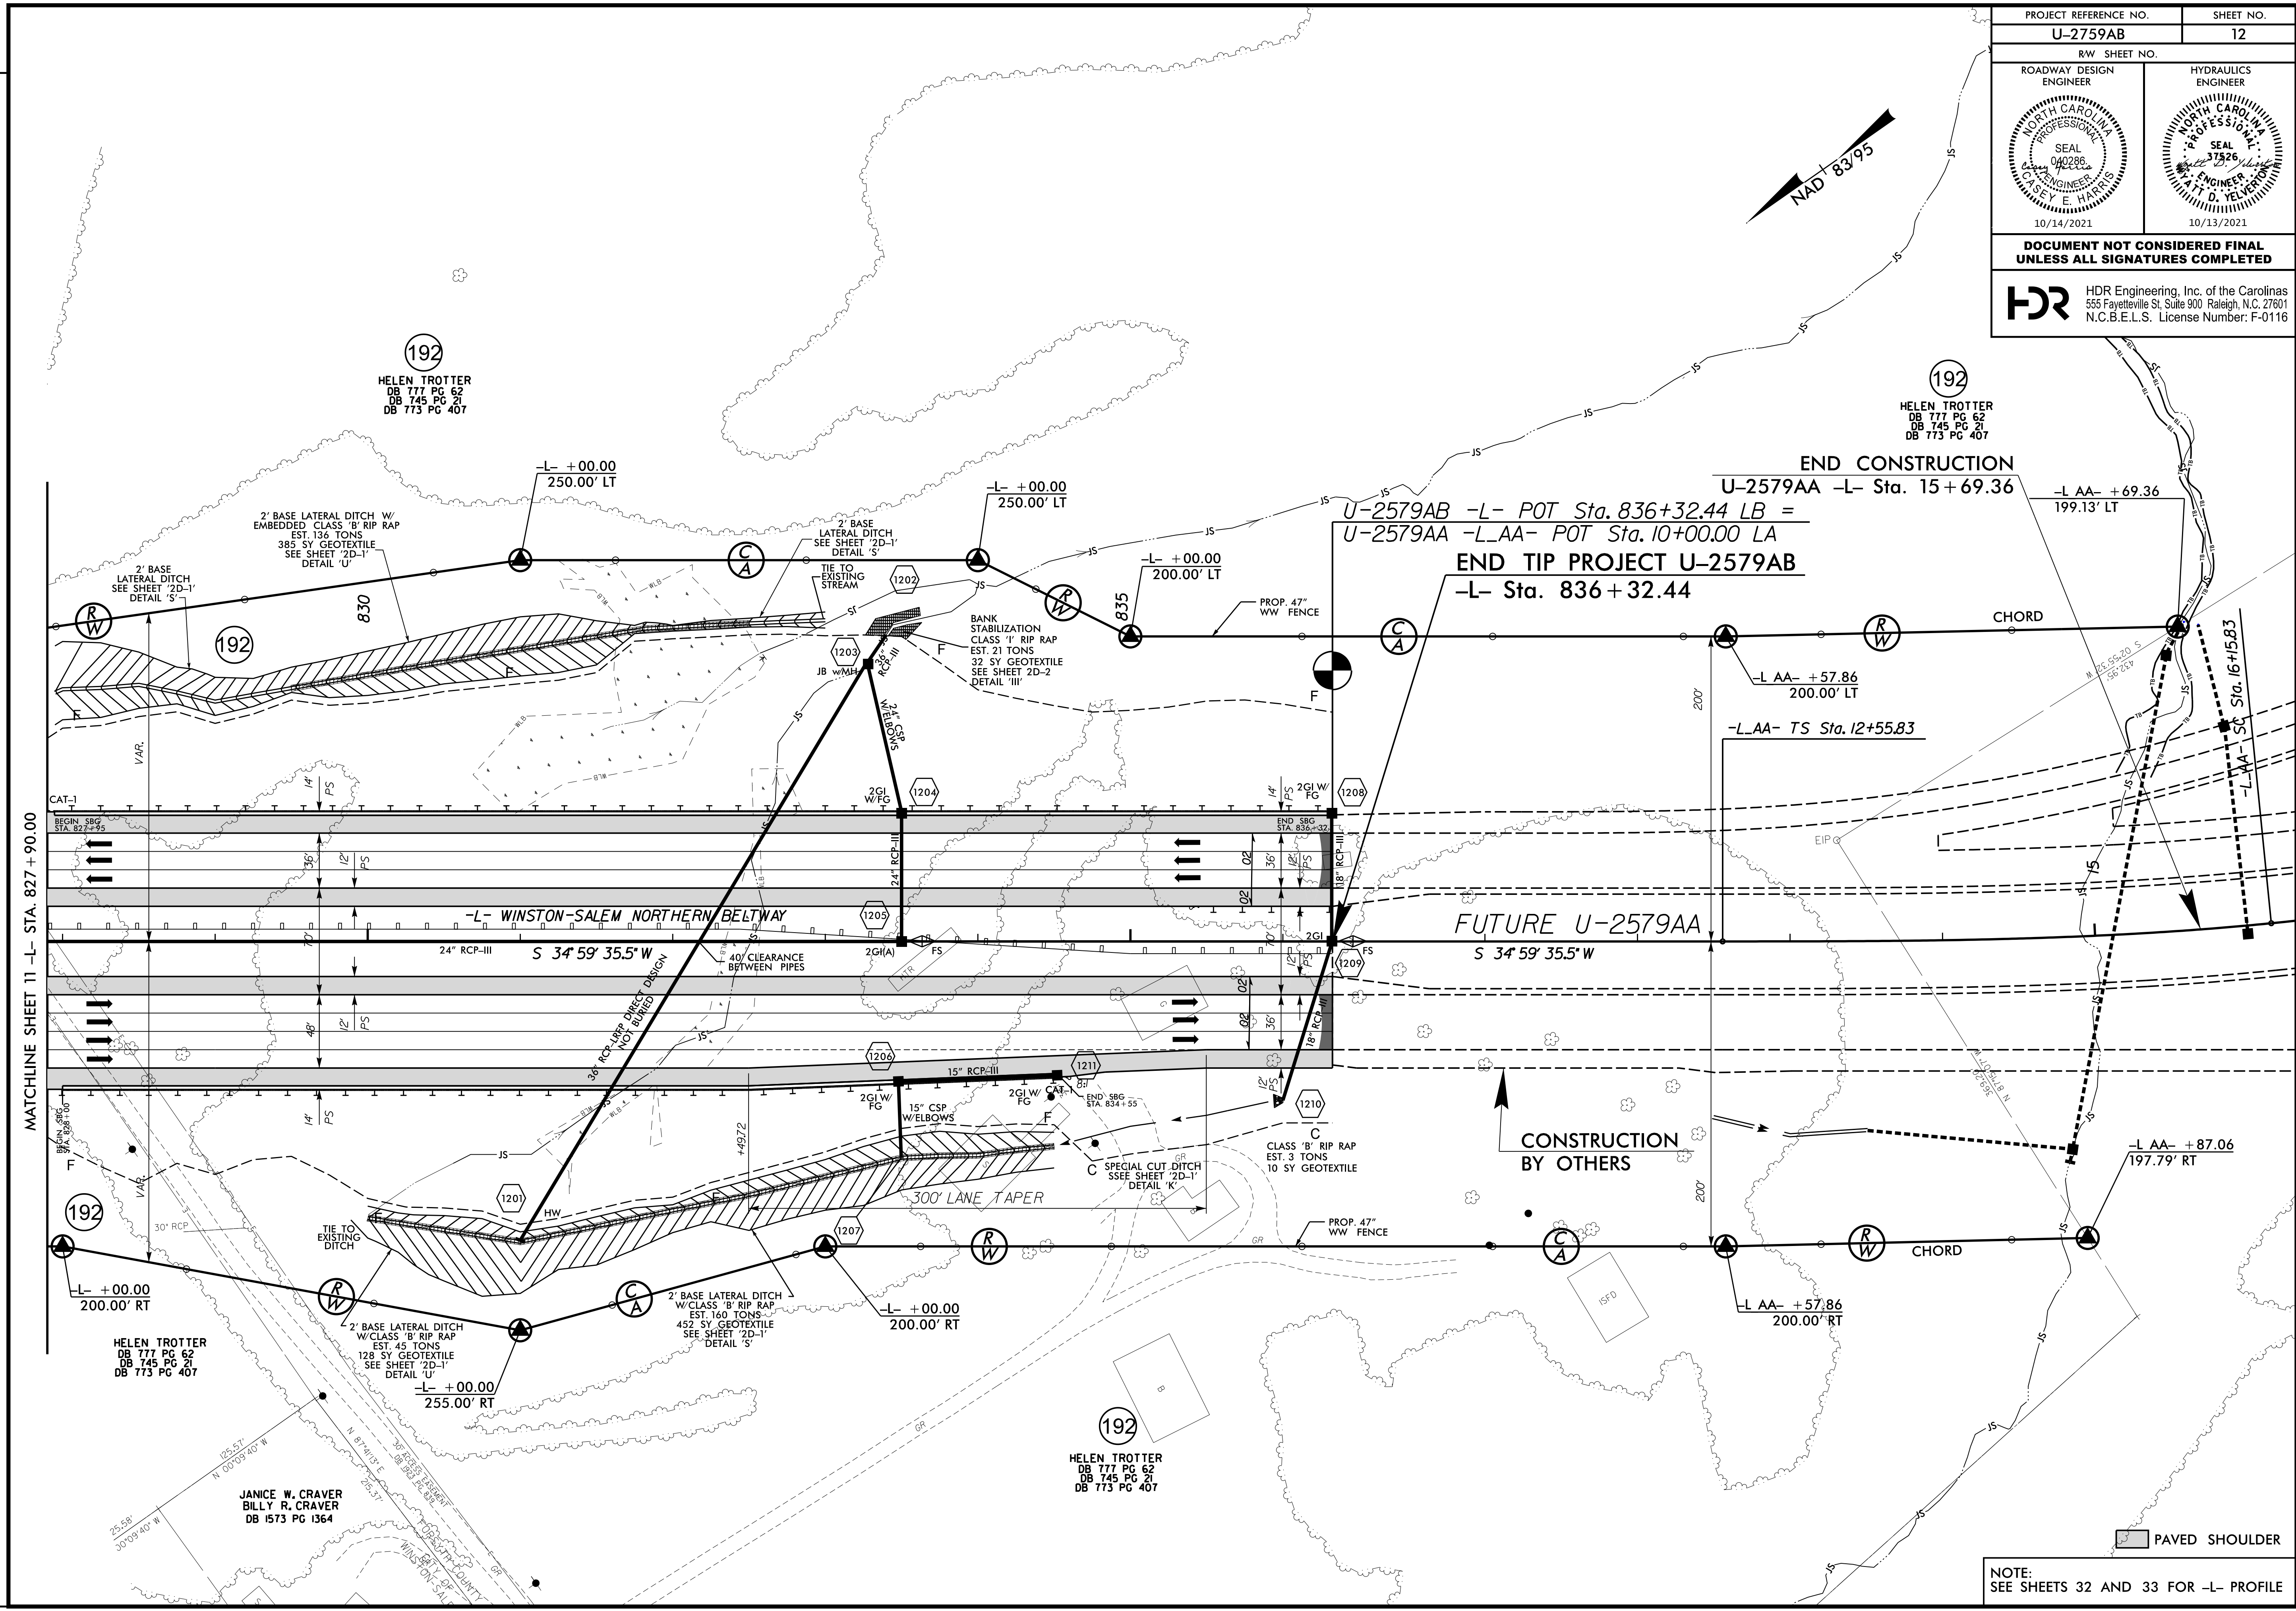

PLOT DRIVER: NCDOT_color_eng_50.plt
 USER: CHARRIS
 DATE: 10/13/2021
 TIME: 1:46:39 PM
 FILE: NCDOT\NCDOT-U2759AB\6.0.CAD.BTM\6.2.Work\In_Progress\U-2759AB\Roadway\Prj\U2759ab_rdy_psh_12.dgn

REVISIONS

MATCHLINE SHEET 11 -L- STA. 827 + 90.00

MATCHLINE SHEET 12 -L- STA. 836 + 32.44

HELEN TROTTER
DB 777 PG 62
DB 745 PG 21
DB 773 PG 407

JANICE W. CRAVER
BILLY R. CRAVER
DB 1573 PG 1364

HELEN TROTTER
DB 777 PG 62
DB 745 PG 21
DB 773 PG 407

HELEN TROTTER
DB 777 PG 62
DB 745 PG 21
DB 773 PG 407

NOTE:
SEE SHEETS 32 AND 33 FOR -L- PROFILE

PAVED SHOULDER