


PROJECT REFERENCE NO. U-2579AB		SHEET NO. 14	
ROADWAY DESIGN ENGINEER		HYDRAULICS ENGINEER	
DOCUMENT NOT CONSIDERED FINAL UNLESS ALL SIGNATURES COMPLETED			
HDR Engineering, Inc. of the Carolinas 555 Fayetteville St., Suite 900 Raleigh, N.C. 27601 N.C.B.E.L.S. License Number: F-0116			

TRAFFIC DATA			
SEGE GARDEN RD			
2600		YEAR 2021 ADT	
3400		YEAR 2041 ADT	
700		800	
1700		KERNERSVILLE RD	
13000		11100	
19200		11800	
2700		800	
7400		900	
4600		9100	
SEGE GARDEN RD			

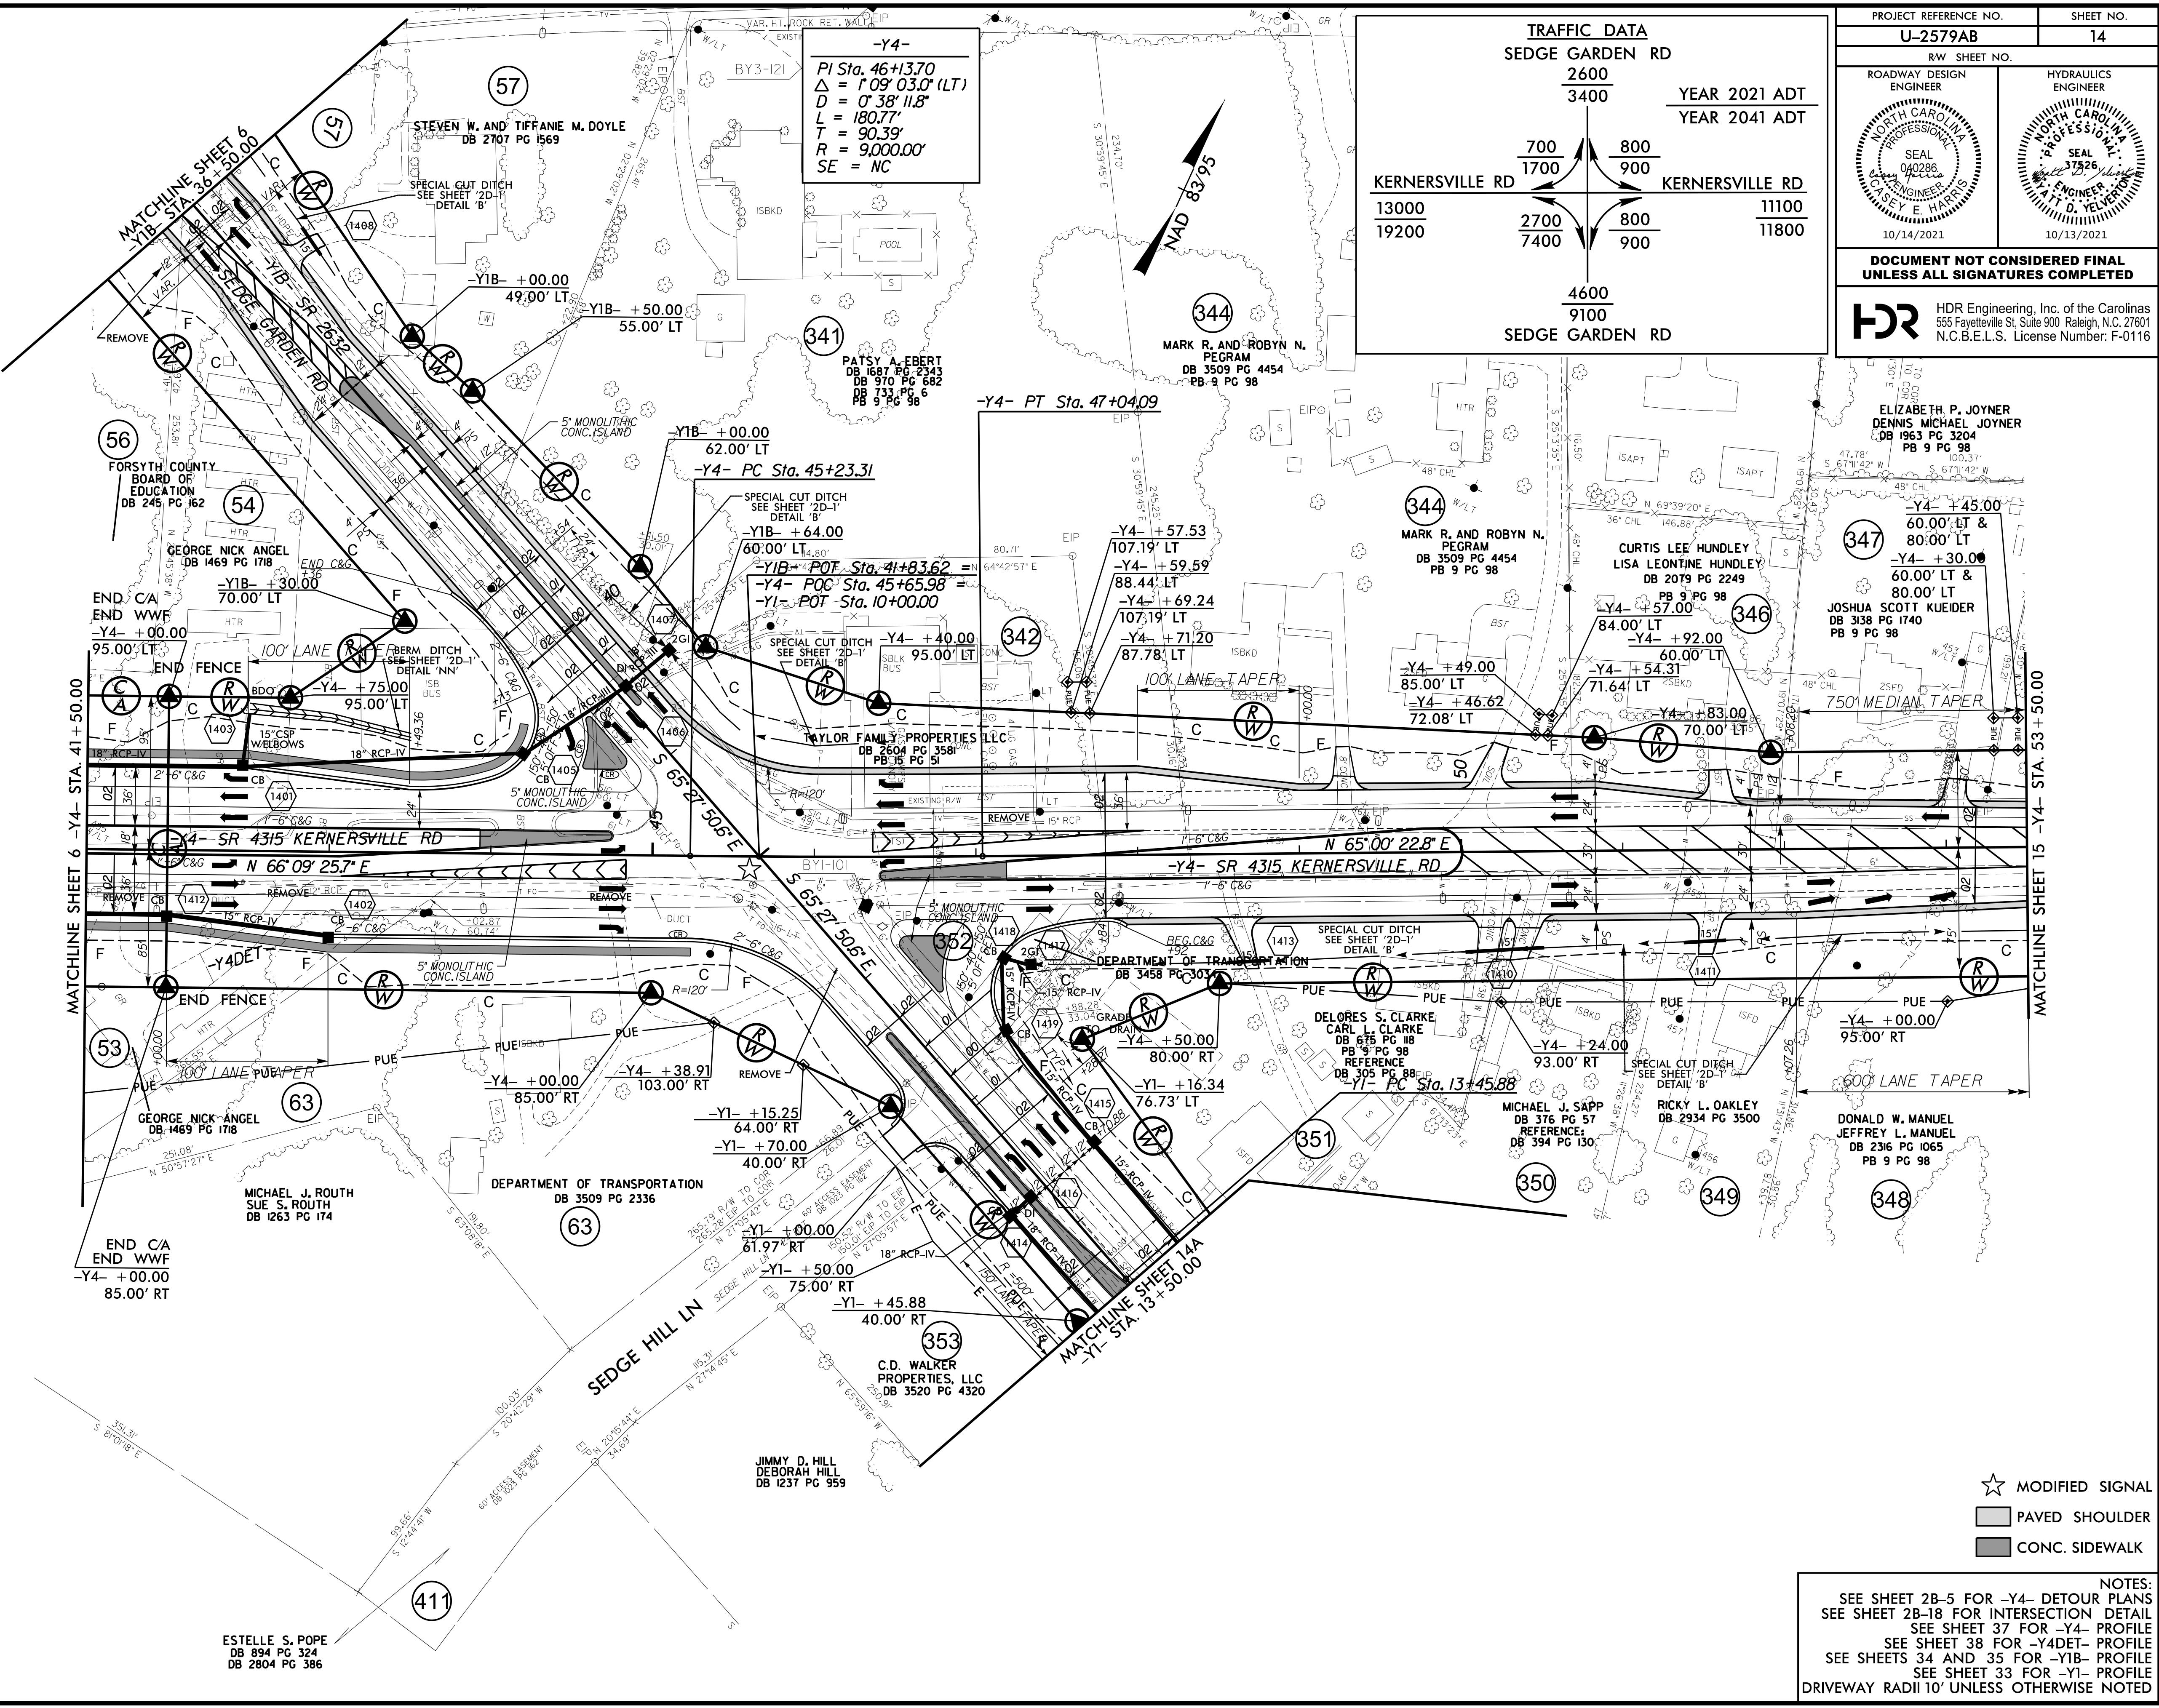

PLOT DRIVER: NCDOT_color_eng_50.plt
 USER: SPEREIRA
 FILE: \

PENTABLE: NCDOT_pshpfl_conventional.tbl
 TIME: 2:05:34 PM

DATE: 8/27/2021

- ★ MODIFIED SIGNAL
- ▭ PAVED SHOULDER
- ▭ CONC. SIDEWALK

NOTES:
 SEE SHEET 2B-5 FOR -Y4- DETOUR PLANS
 SEE SHEET 2B-18 FOR INTERSECTION DETAIL
 SEE SHEET 37 FOR -Y4- PROFILE
 SEE SHEET 38 FOR -Y4DET- PROFILE
 SEE SHEETS 34 AND 35 FOR -Y1B- PROFILE
 SEE SHEET 33 FOR -Y1- PROFILE
 DRIVEWAY RADII 10' UNLESS OTHERWISE NOTED