


PROJECT REFERENCE NO. U-2579AB	SHEET NO. 14A
RW SHEET NO.	
ROADWAY DESIGN ENGINEER	HYDRAULICS ENGINEER
DOCUMENT NOT CONSIDERED FINAL UNLESS ALL SIGNATURES COMPLETED	

HDR HDR Engineering, Inc. of the Carolinas
555 Fayetteville St. Suite 900 Raleigh, N.C. 27601
N.C.B.E.L.S. License Number: F-0116

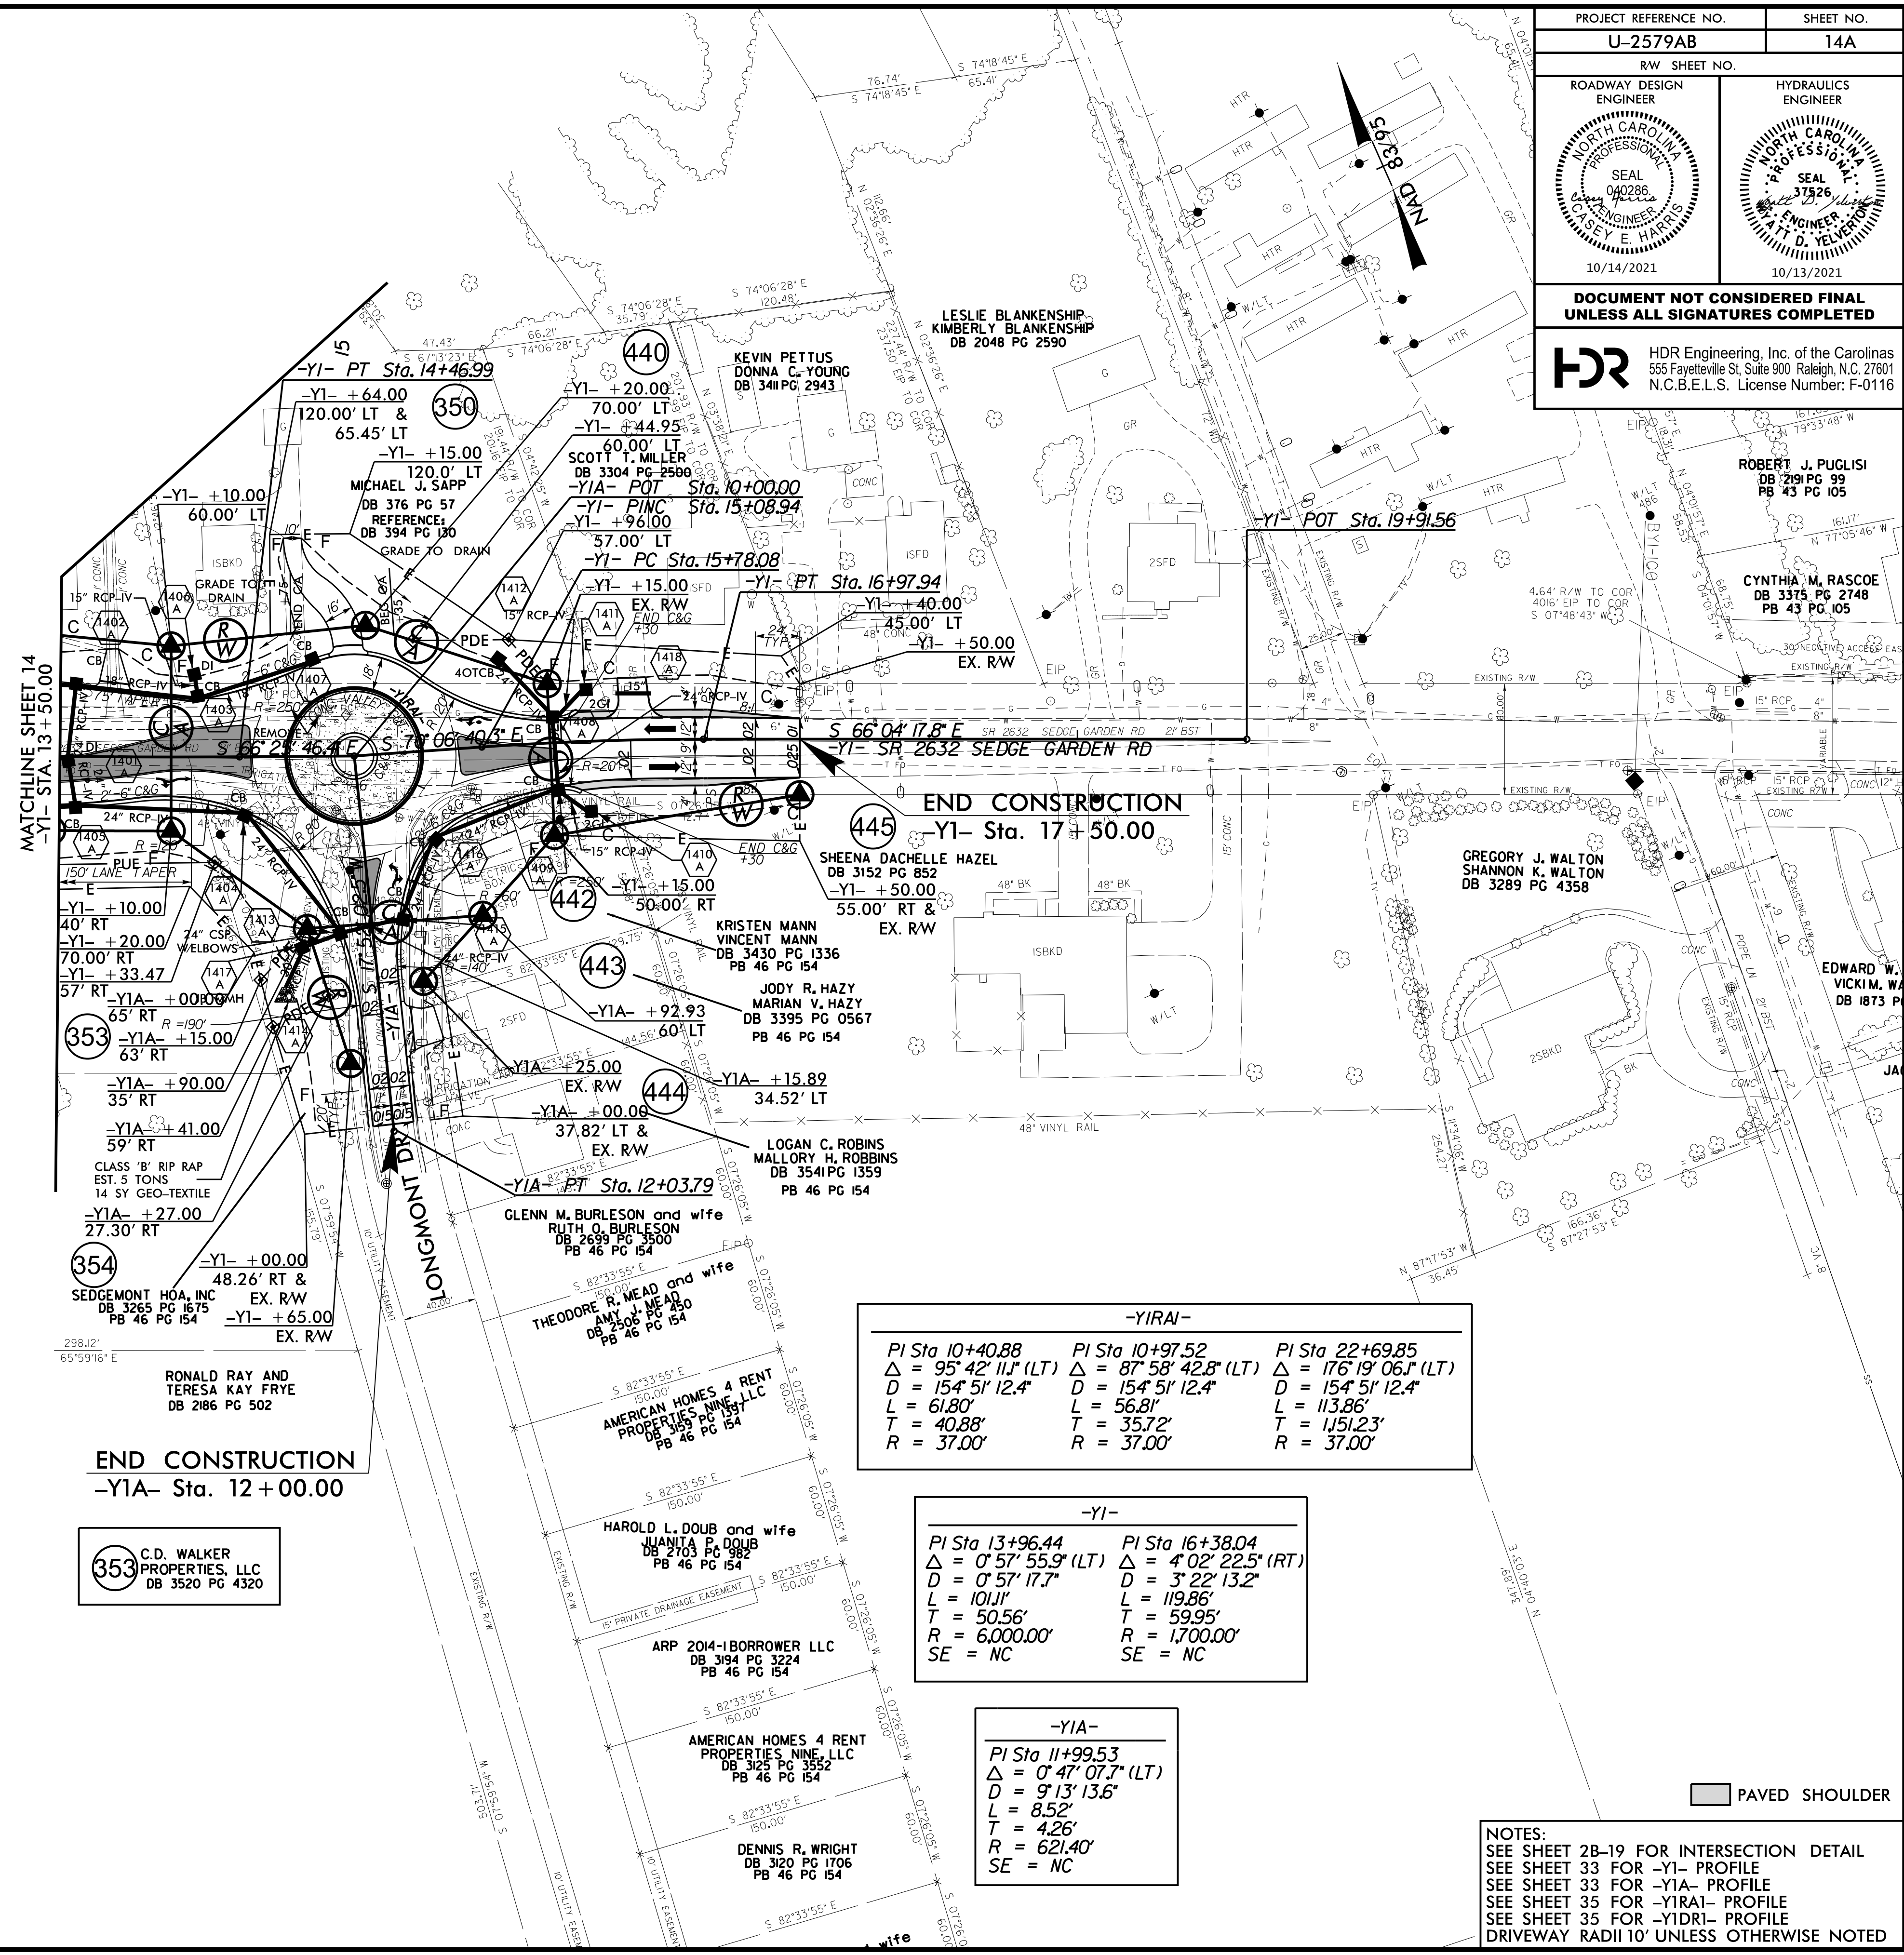

REVISIONS

MATCHLINE SHEET 14
-Y1- STA. 13+50.00

END CONSTRUCTION
-Y1A- Sta. 12+00.00

353 C.D. WALKER
PROPERTIES, LLC
DB 3520 PG 4320

-Y1RAI-		
PI Sta 10+40.88 $\Delta = 95^{\circ} 42' 11.1''$ (LT) D = 154' 51' 12.4" L = 61.80' T = 40.88' R = 37.00'	PI Sta 10+97.52 $\Delta = 87^{\circ} 58' 42.8''$ (LT) D = 154' 51' 12.4" L = 56.81' T = 35.72' R = 37.00'	PI Sta 22+69.85 $\Delta = 176^{\circ} 19' 06.1''$ (LT) D = 154' 51' 12.4" L = 113.86' T = 1151.23' R = 37.00'

-Y1-	
PI Sta 13+96.44 $\Delta = 0^{\circ} 57' 55.9''$ (LT) D = 0' 57' 17.7" L = 1011' T = 50.56' R = 6,000.00' SE = NC	PI Sta 16+38.04 $\Delta = 4^{\circ} 02' 22.5''$ (RT) D = 3' 22' 13.2" L = 119.86' T = 59.95' R = 1,700.00' SE = NC

-Y1A-
PI Sta 11+99.53 $\Delta = 0^{\circ} 47' 07.7''$ (LT) D = 9' 13' 13.6" L = 8.52' T = 4.26' R = 621.40' SE = NC

PAVED SHOULDER

NOTES:
SEE SHEET 28-19 FOR INTERSECTION DETAIL
SEE SHEET 33 FOR -Y1- PROFILE
SEE SHEET 33 FOR -Y1A- PROFILE
SEE SHEET 35 FOR -Y1RAI- PROFILE
SEE SHEET 35 FOR -Y1DRI- PROFILE
DRIVEWAY RADII 10' UNLESS OTHERWISE NOTED

PLOT DRIVER: NCDOT_color_eng_50.plt
USER: SPEREIRA
DATE: 8/27/2021
TIME: 2:06:00 PM
FILE: \