
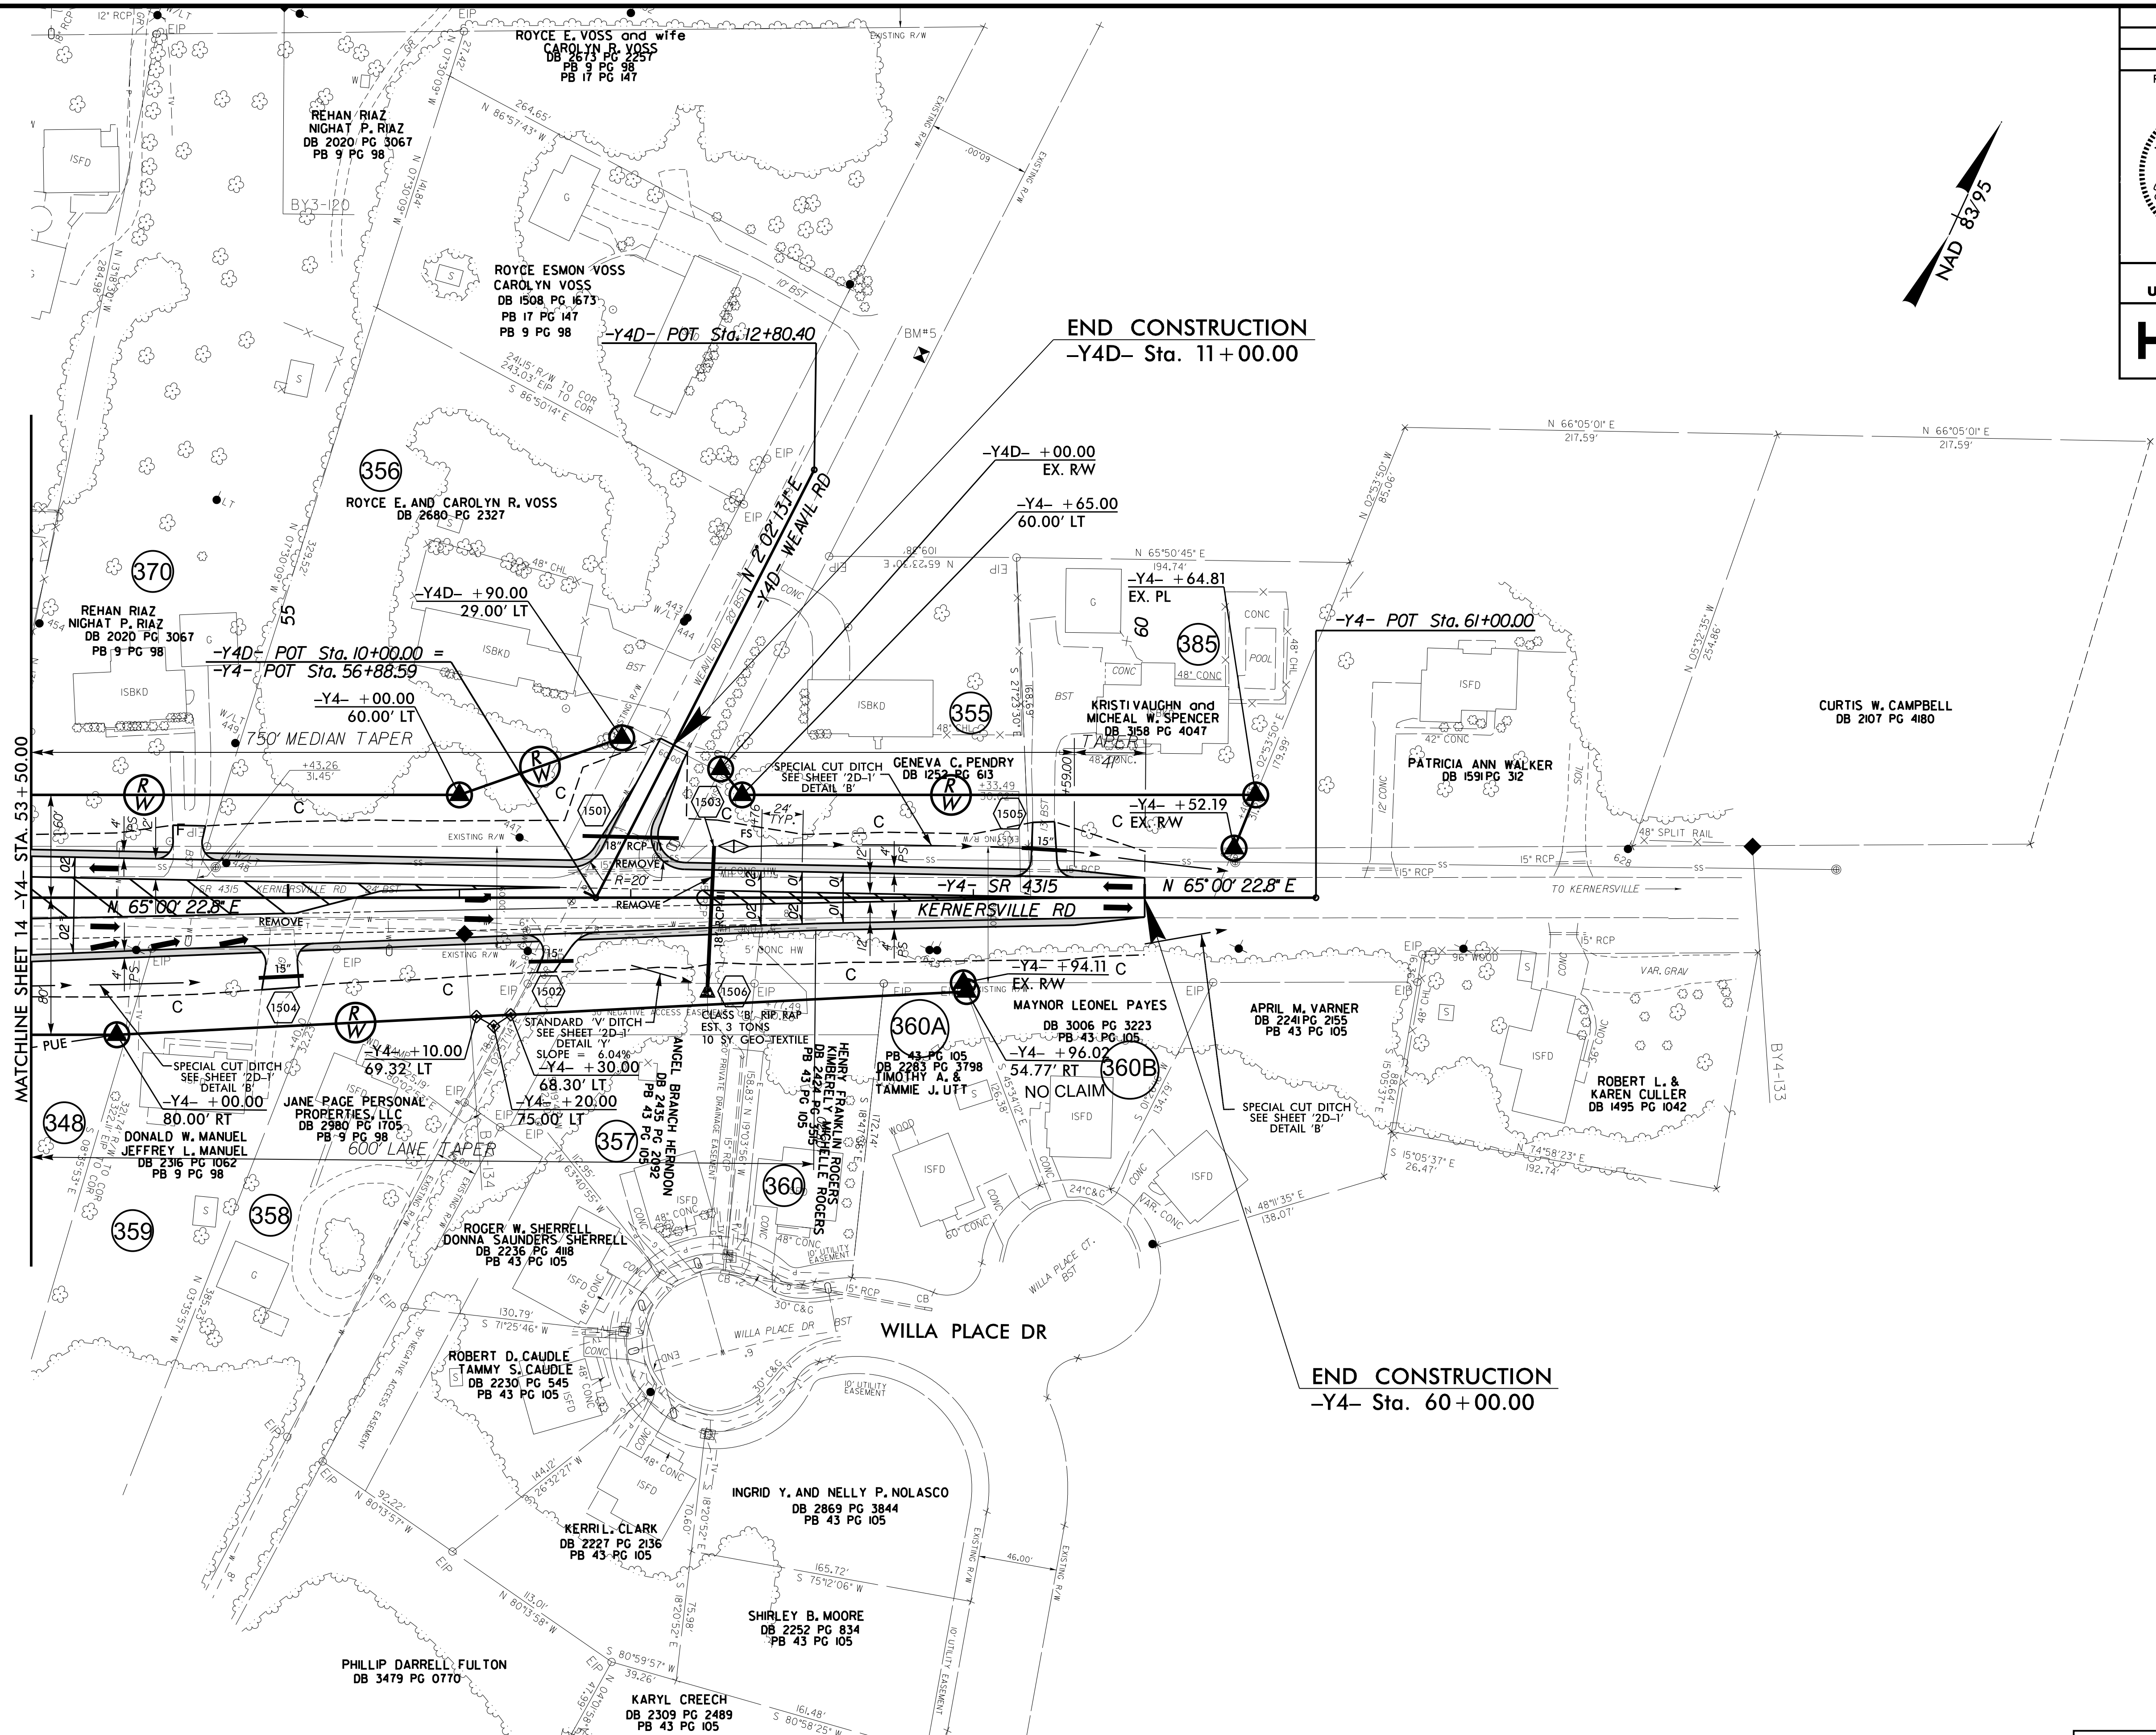


PROJECT REFERENCE NO. U-2579AB	SHEET NO. 15
RW SHEET NO.	
ROADWAY DESIGN ENGINEER	HYDRAULICS ENGINEER
DOCUMENT NOT CONSIDERED FINAL UNLESS ALL SIGNATURES COMPLETED	
HDR Engineering, Inc. of the Carolinas 555 Fayetteville St. Suite 900 Raleigh, N.C. 27601 N.C.B.E.L.S. License Number: F-01116	

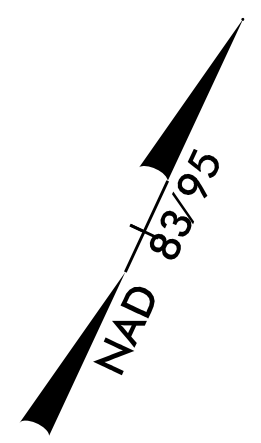

REVISIONS
ROW REV. - AUGUST 6, 2021 - REVISED THE RIGHT OF WAY FROM -Y4- STA. 58+96.02 TO 60+00.00 AND REMOVED THE CLAIM FROM PARCEL 360B. RIGHT OF WAY TIES TO PARCEL LINE WITH 360A. CEH.

PLOT DRIVER: NCDOT_color_eng_50.plt
USER: SPEREIRA
DATE: 8/27/2021
TIME: 2:06:23 PM
FILE: \

PAVED SHOULDER

NOTES:
SEE SHEET 37 FOR -Y4- PROFILE
DRIVEWAY RADII 10' UNLESS OTHERWISE NOTED