


**DOCUMENT NOT CONSIDERED FINAL
UNLESS ALL SIGNATURES COMPLETED**

HDR HDR Engineering, Inc. of the Carolinas
555 Fayetteville St, Suite 900 Raleigh, N.C. 27601
N.C.B.E.L.S. License Number: F-0116

PROJECT REFERENCE NO. U-2579AB	SHEET NO. 19
RW SHEET NO.	
ROADWAY DESIGN ENGINEER	HYDRAULICS ENGINEER

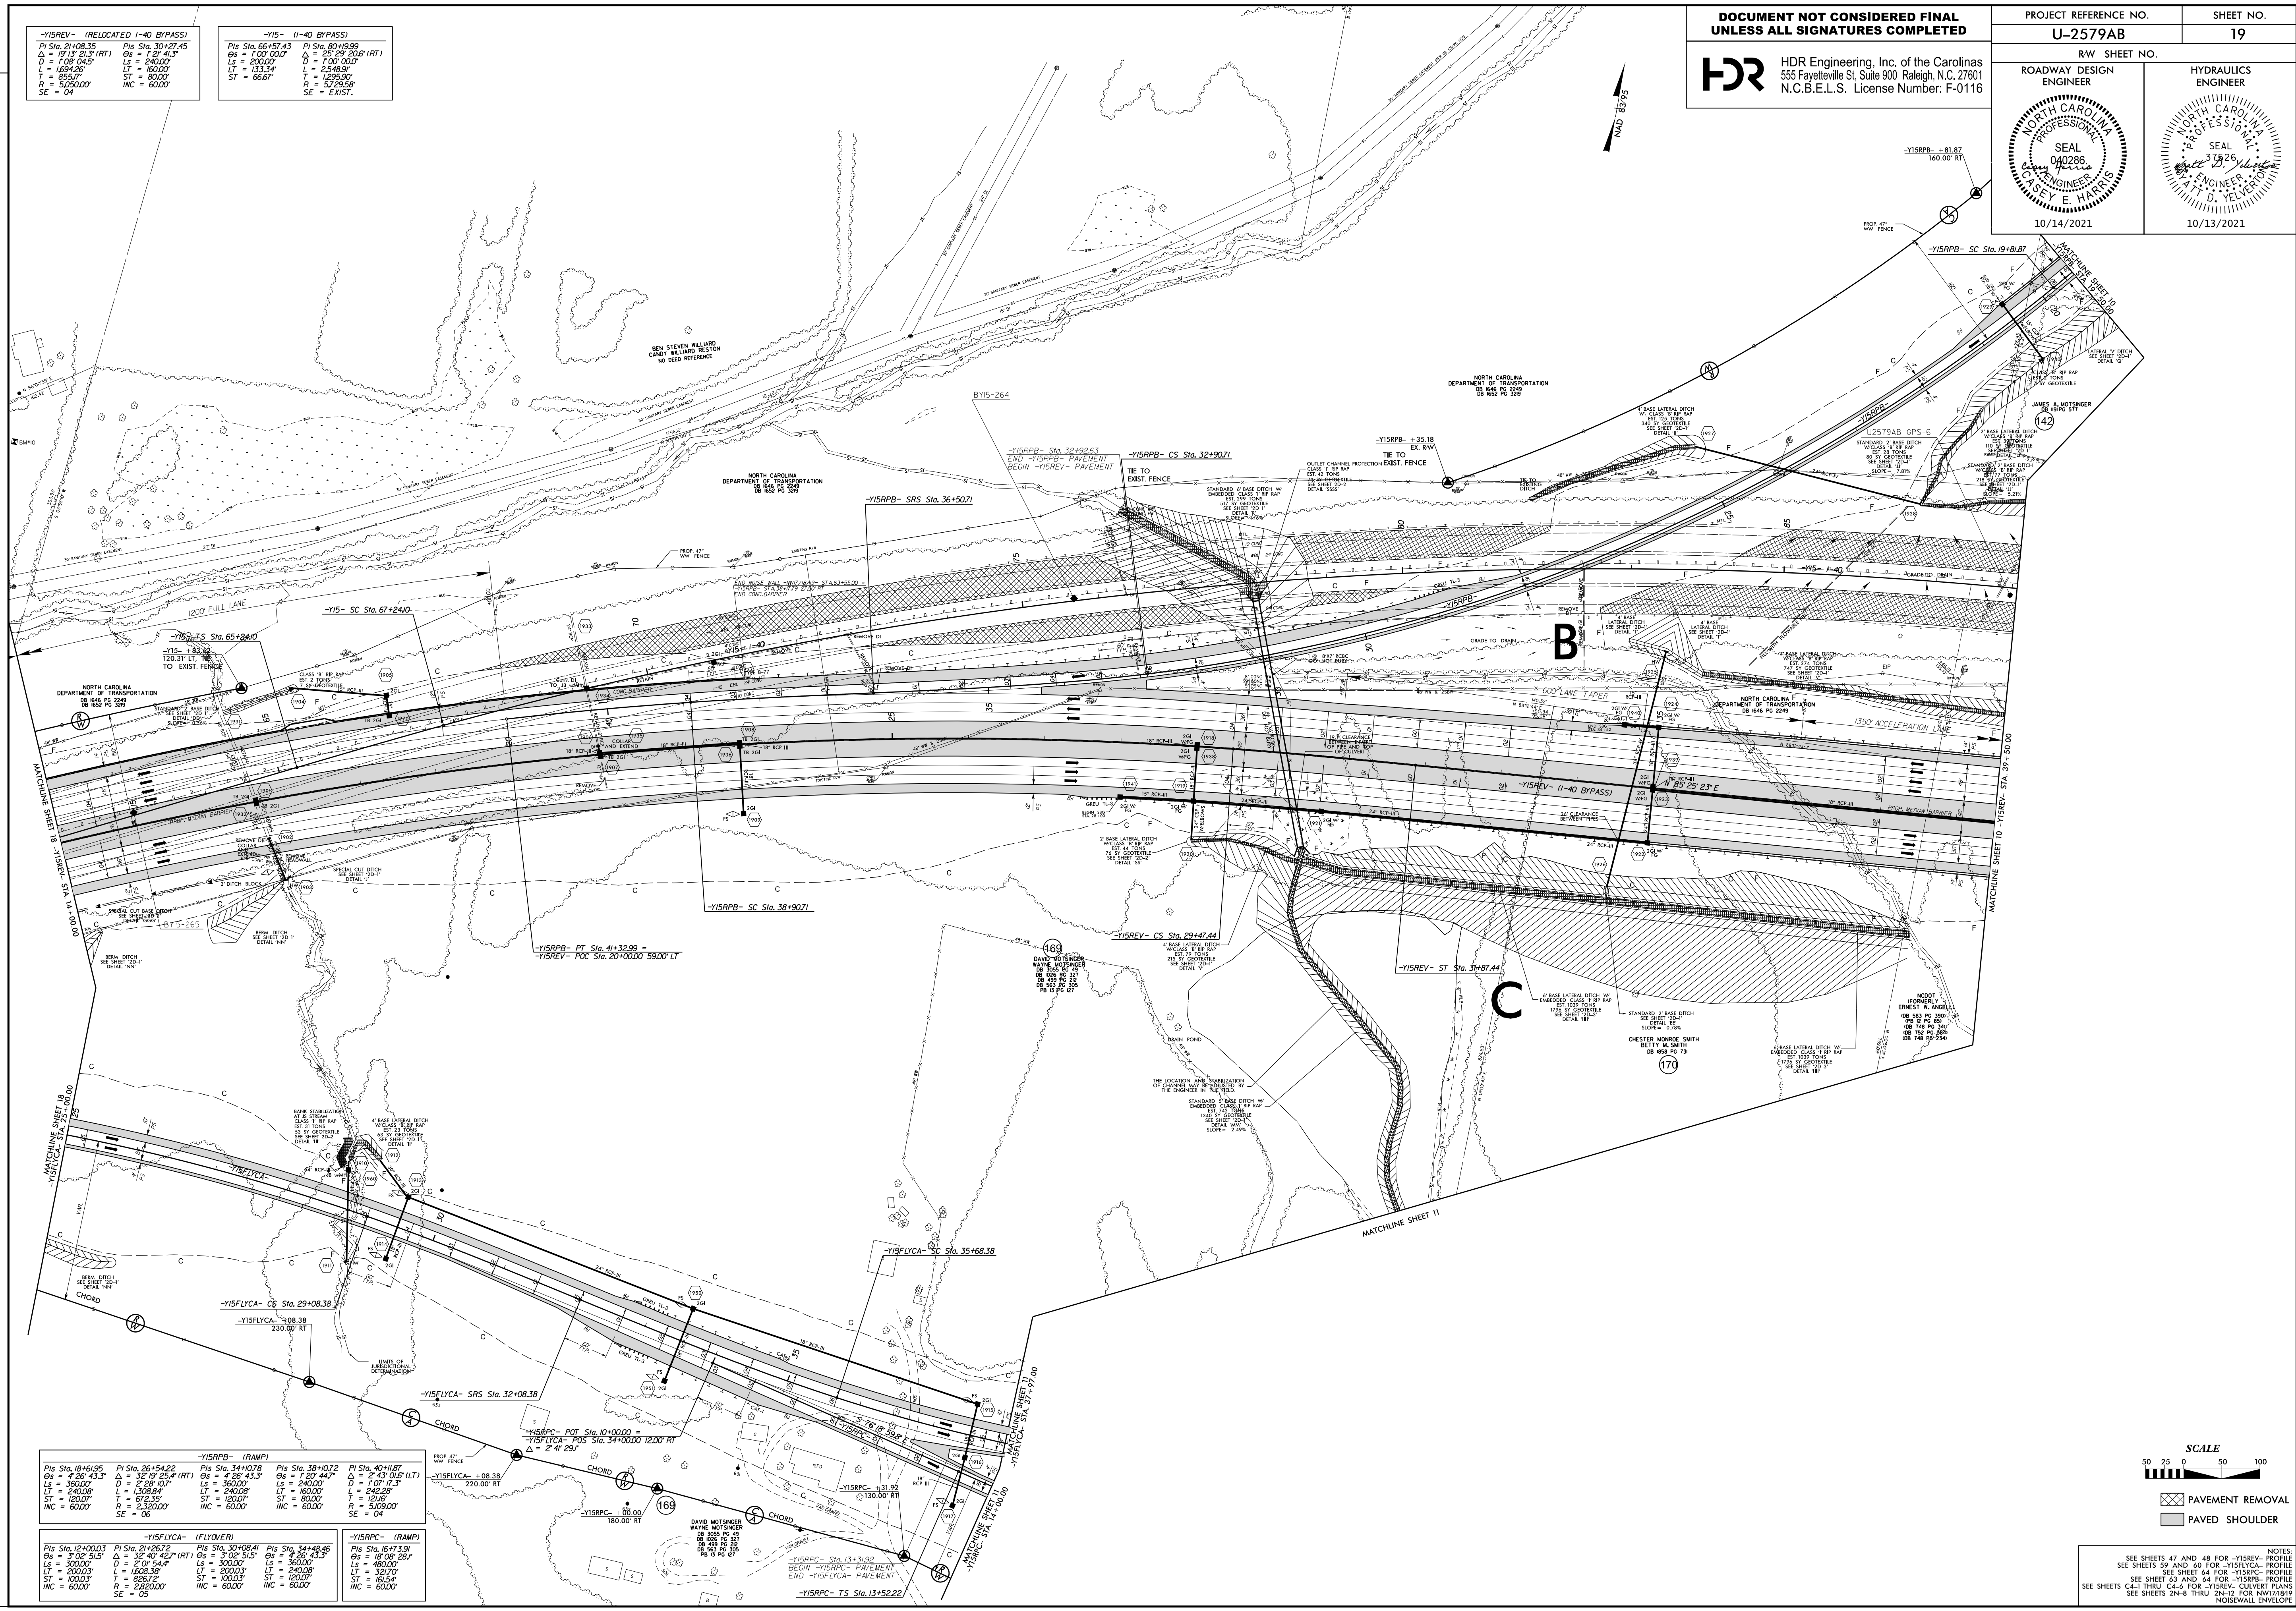


-YISREY- (RELOCATED I-40 BYPASS)		-YIS- (I-40 BYPASS)	



REVISIONS

PLOT DRIVER: NCDOT_color_eng_100.plt
 USER: SPEREIRA
 PENTABLE: NCDOT_pshp.plt
 DATE: 8/27/2021
 TIME: 2:12:33 PM

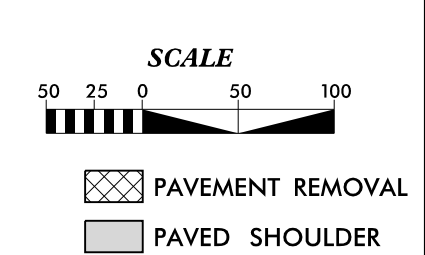

NOTES:
 SEE SHEETS 47 AND 48 FOR -YISREY- PROFILE
 SEE SHEETS 59 AND 60 FOR -YISLYCA- PROFILE
 SEE SHEET 64 FOR -YISRPC- PROFILE
 SEE SHEETS 63 AND 64 FOR -YISRPB- PROFILE
 SEE SHEETS C4-1 THRU C4-6 FOR -YISREY- CULVERT PLANS
 SEE SHEETS 2N-8 THRU 2N-12 FOR RW/7/10 NOISEWALL ENVELOPE