


PROJECT REFERENCE NO. U-2579AB	SHEET NO. 22
RW SHEET NO.	
ROADWAY DESIGN ENGINEER	HYDRAULICS ENGINEER
DOCUMENT NOT CONSIDERED FINAL UNLESS ALL SIGNATURES COMPLETED	

HDR HDR Engineering, Inc. of the Carolinas
555 Fayetteville St. Suite 900 Raleigh, N.C. 27601
N.C.B.E.L.S. License Number: F-0116

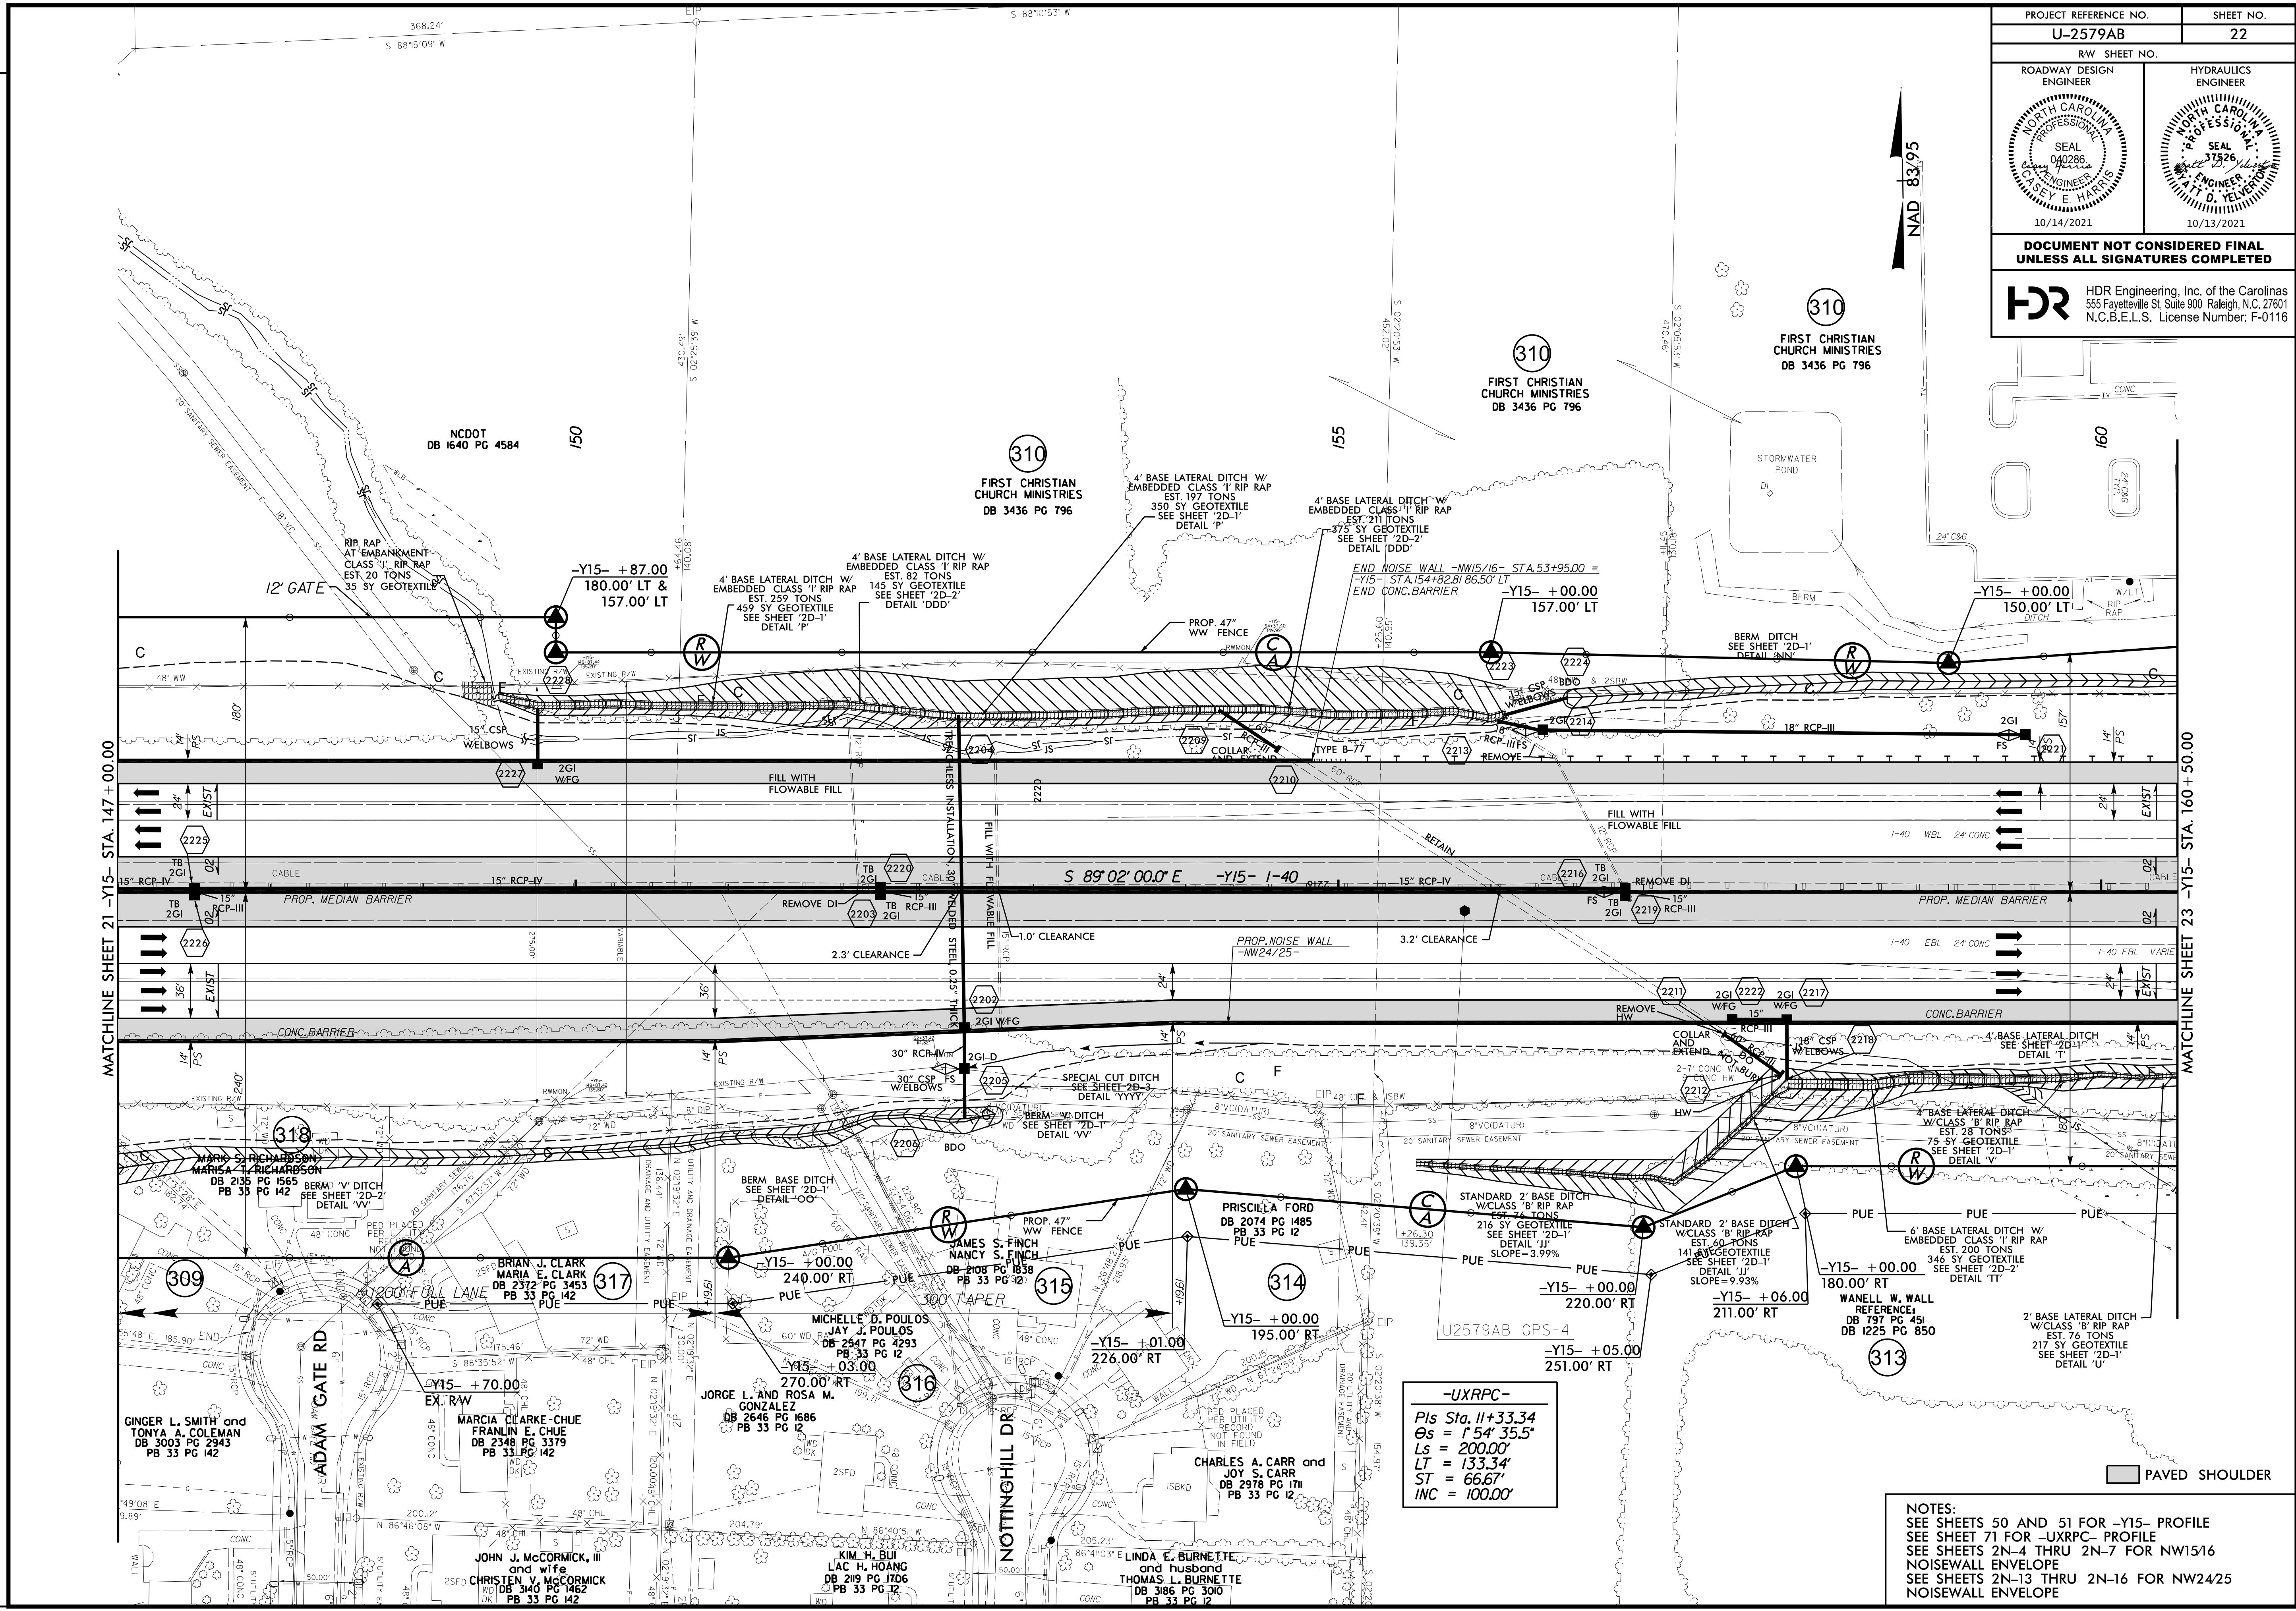

MATCHLINE SHEET 21 -Y15- STA. 147 + 00.00

MATCHLINE SHEET 23 -Y15- STA. 160 + 50.00

-UXRPC-
 Pls Sta. 11+33.34
 $\theta_s = 1^{\circ}54'35.5''$
 $L_s = 200.00'$
 $LT = 133.34'$
 $ST = 66.67'$
 $INC = 100.00'$

NOTES:
 SEE SHEETS 50 AND 51 FOR -Y15- PROFILE
 SEE SHEET 71 FOR -UXRPC- PROFILE
 SEE SHEETS 2N-4 THRU 2N-7 FOR NW15/16
 NOISEWALL ENVELOPE
 SEE SHEETS 2N-13 THRU 2N-16 FOR NW24/25
 NOISEWALL ENVELOPE

REVISIONS

PLOT DRIVER: NCDOT_color_eng_50.plt
 USER: SPEREIRA
 DATE: 8/27/2021
 TIME: 2:08:27 PM
 FILE: PENTABLE: NCDOT_pshpfl.conventional.tbl