
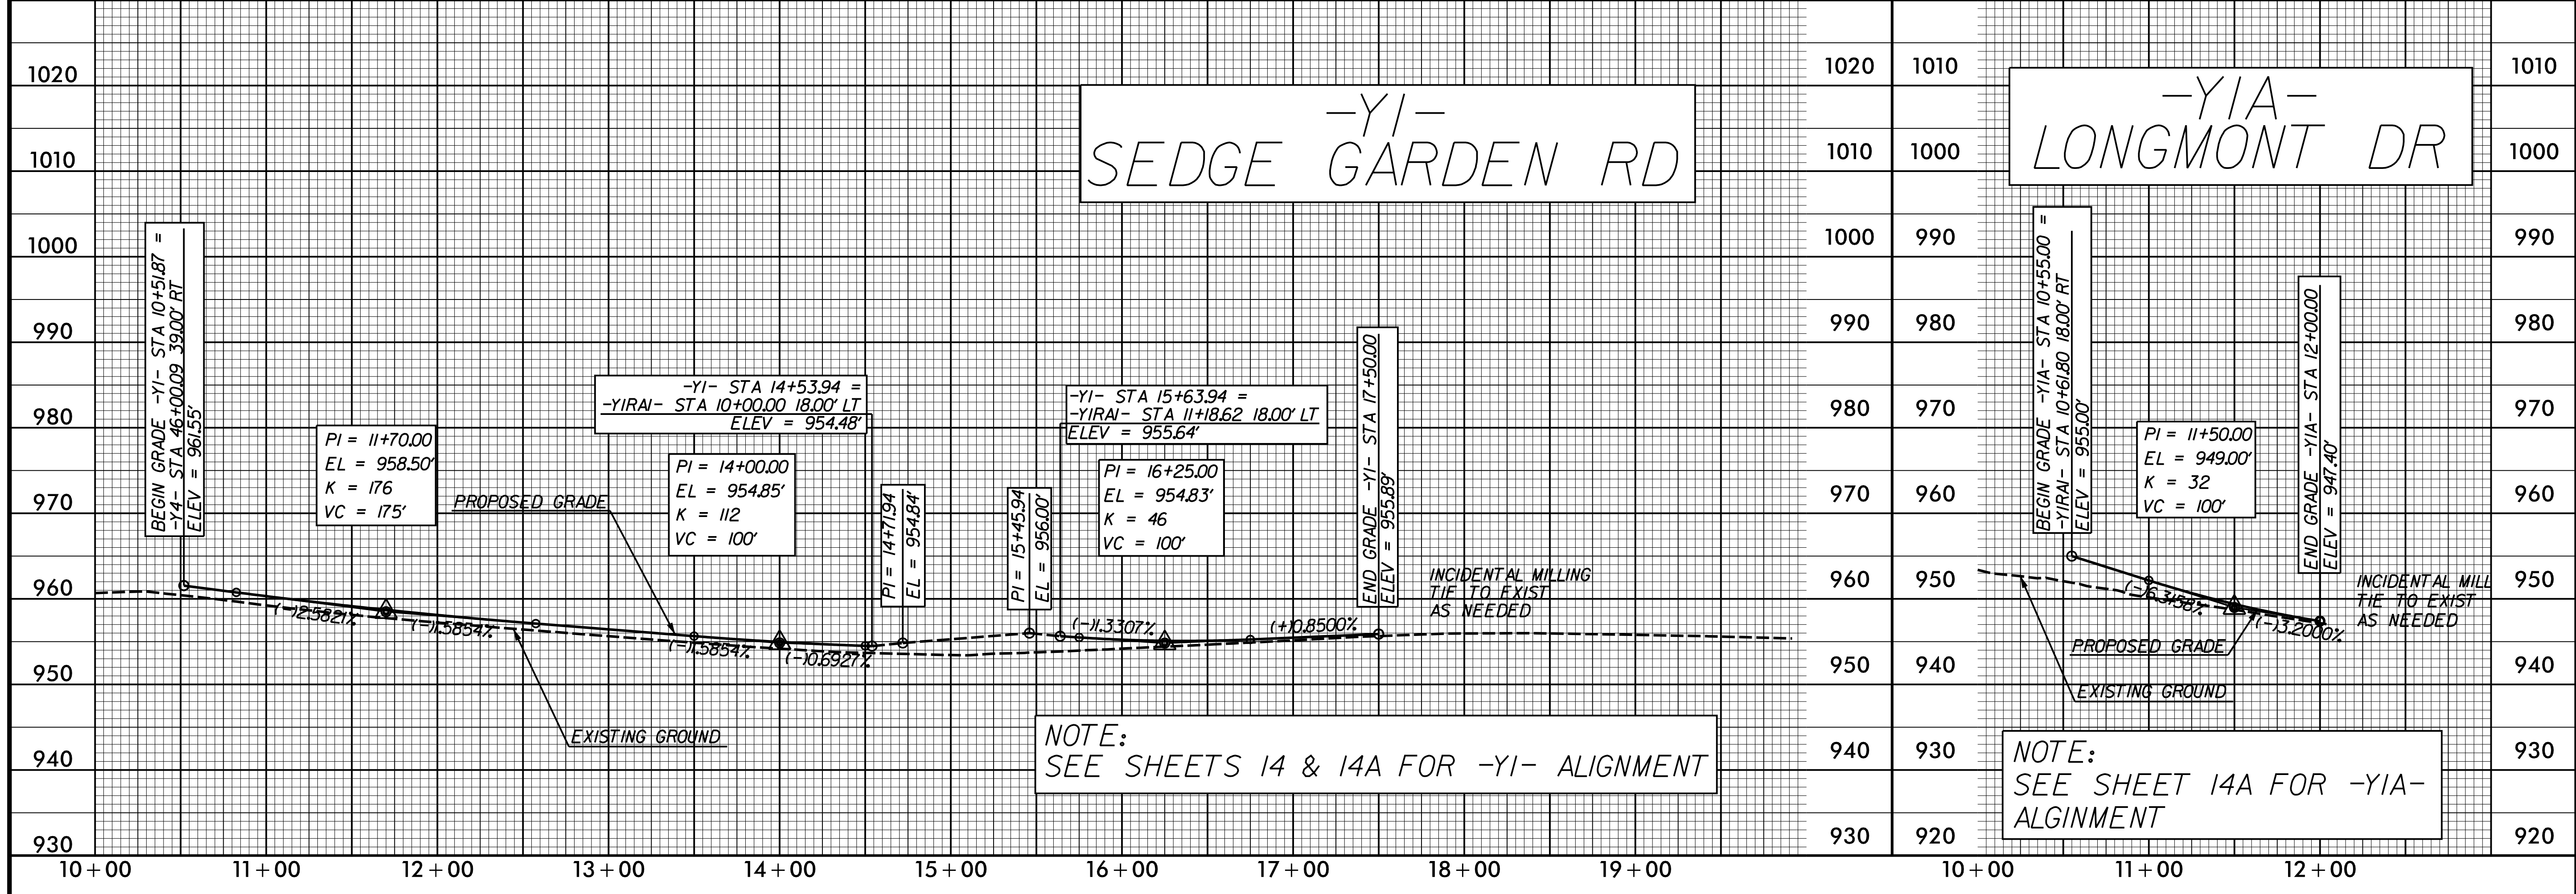


PROJECT REFERENCE NO. <b>U-2579AB</b>	SHEET NO. <b>33</b>
ROADWAY DESIGN ENGINEER	HYDRAULICS ENGINEER
DOCUMENT NOT CONSIDERED FINAL UNLESS ALL SIGNATURES COMPLETED	

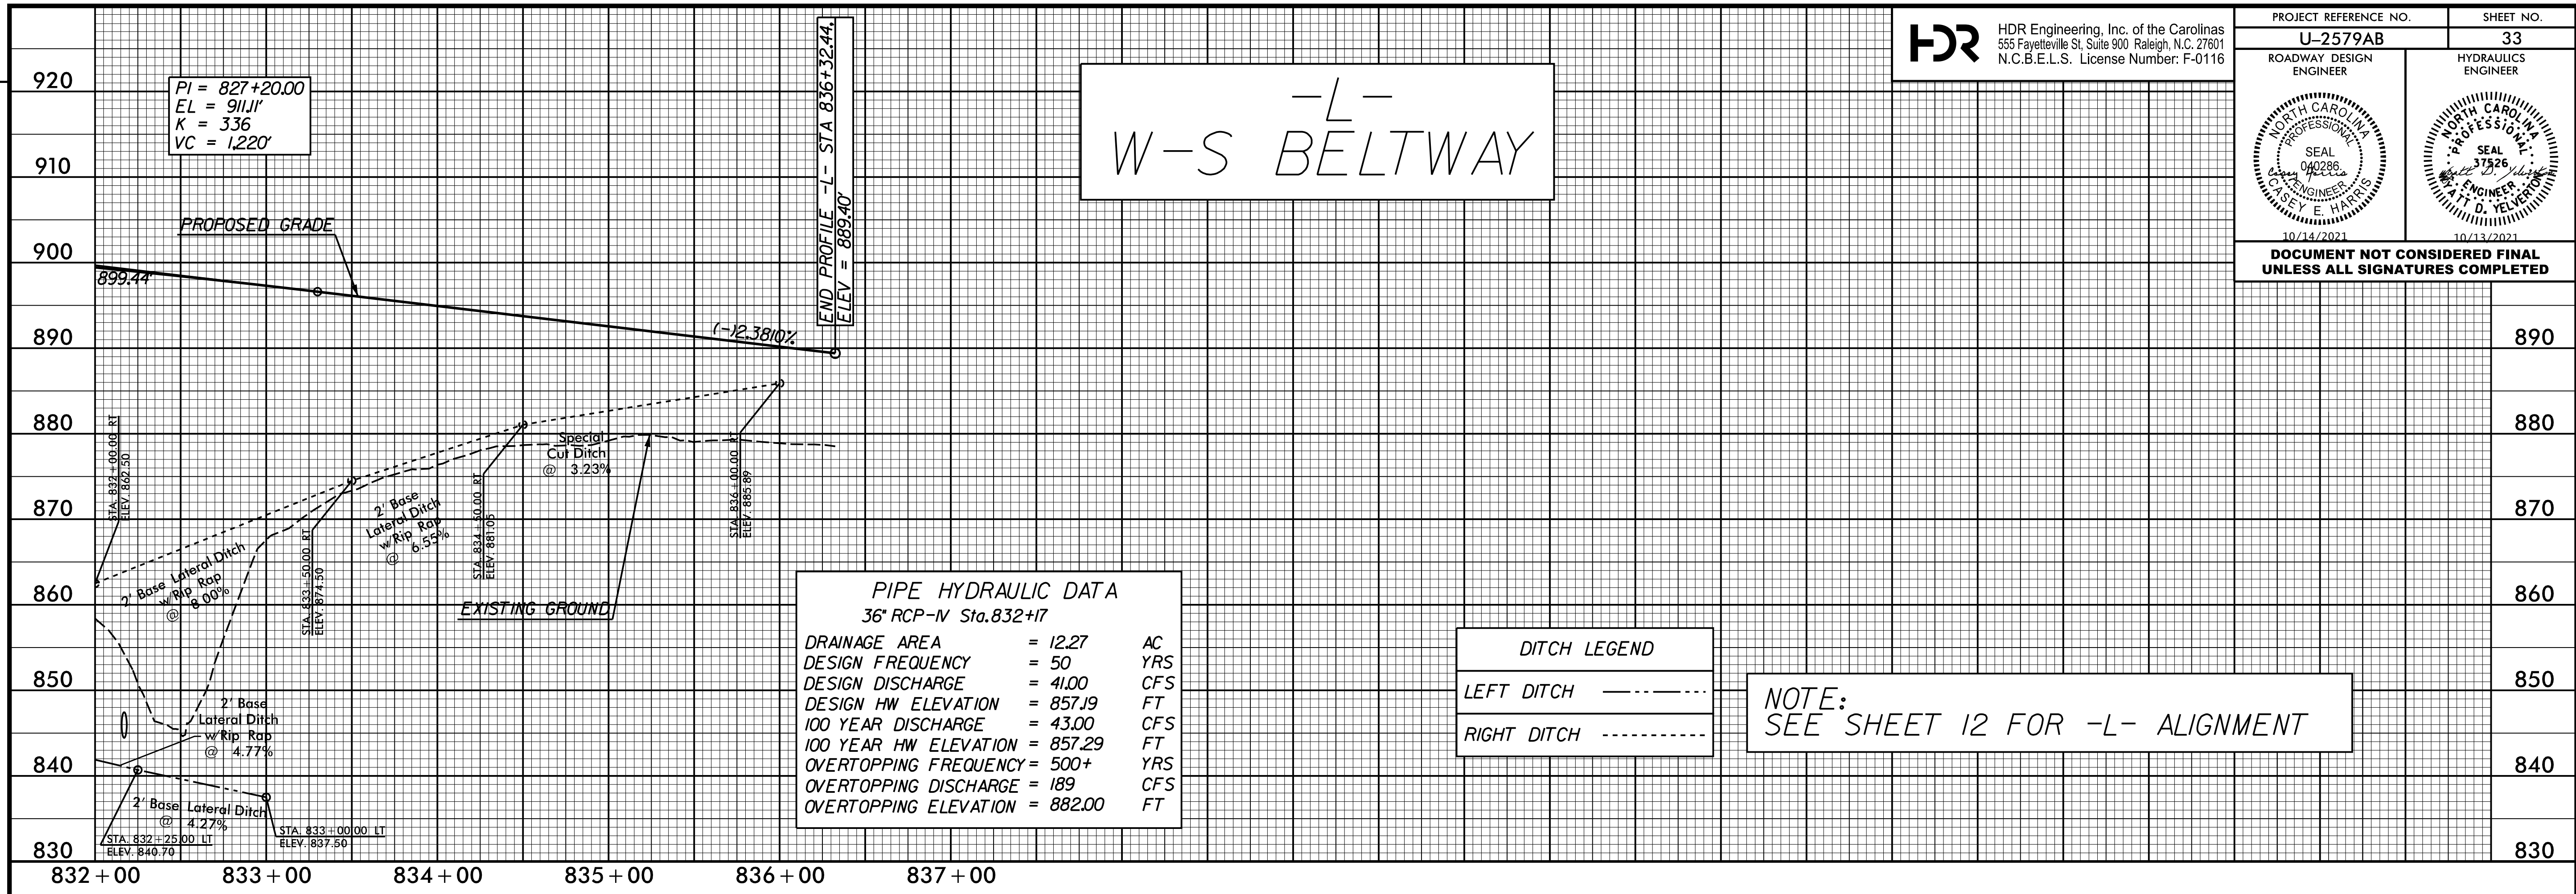

PLOT DRIVER: NCDOT\_color\_eng\_50.plt  
 USER: CHARRIS  
 DATE: 7/13/2021  
 TIME: 3:19:25 PM  
 FILE: NCDOT\NCDOT-U2579AB\6.0.CAD.BTM\6.2.Work\In\_Progress\U-2579AB\Roadway\Proj\U2579ab\_r\_dy\_psh.plt\_33.dgn

REVISIONS