
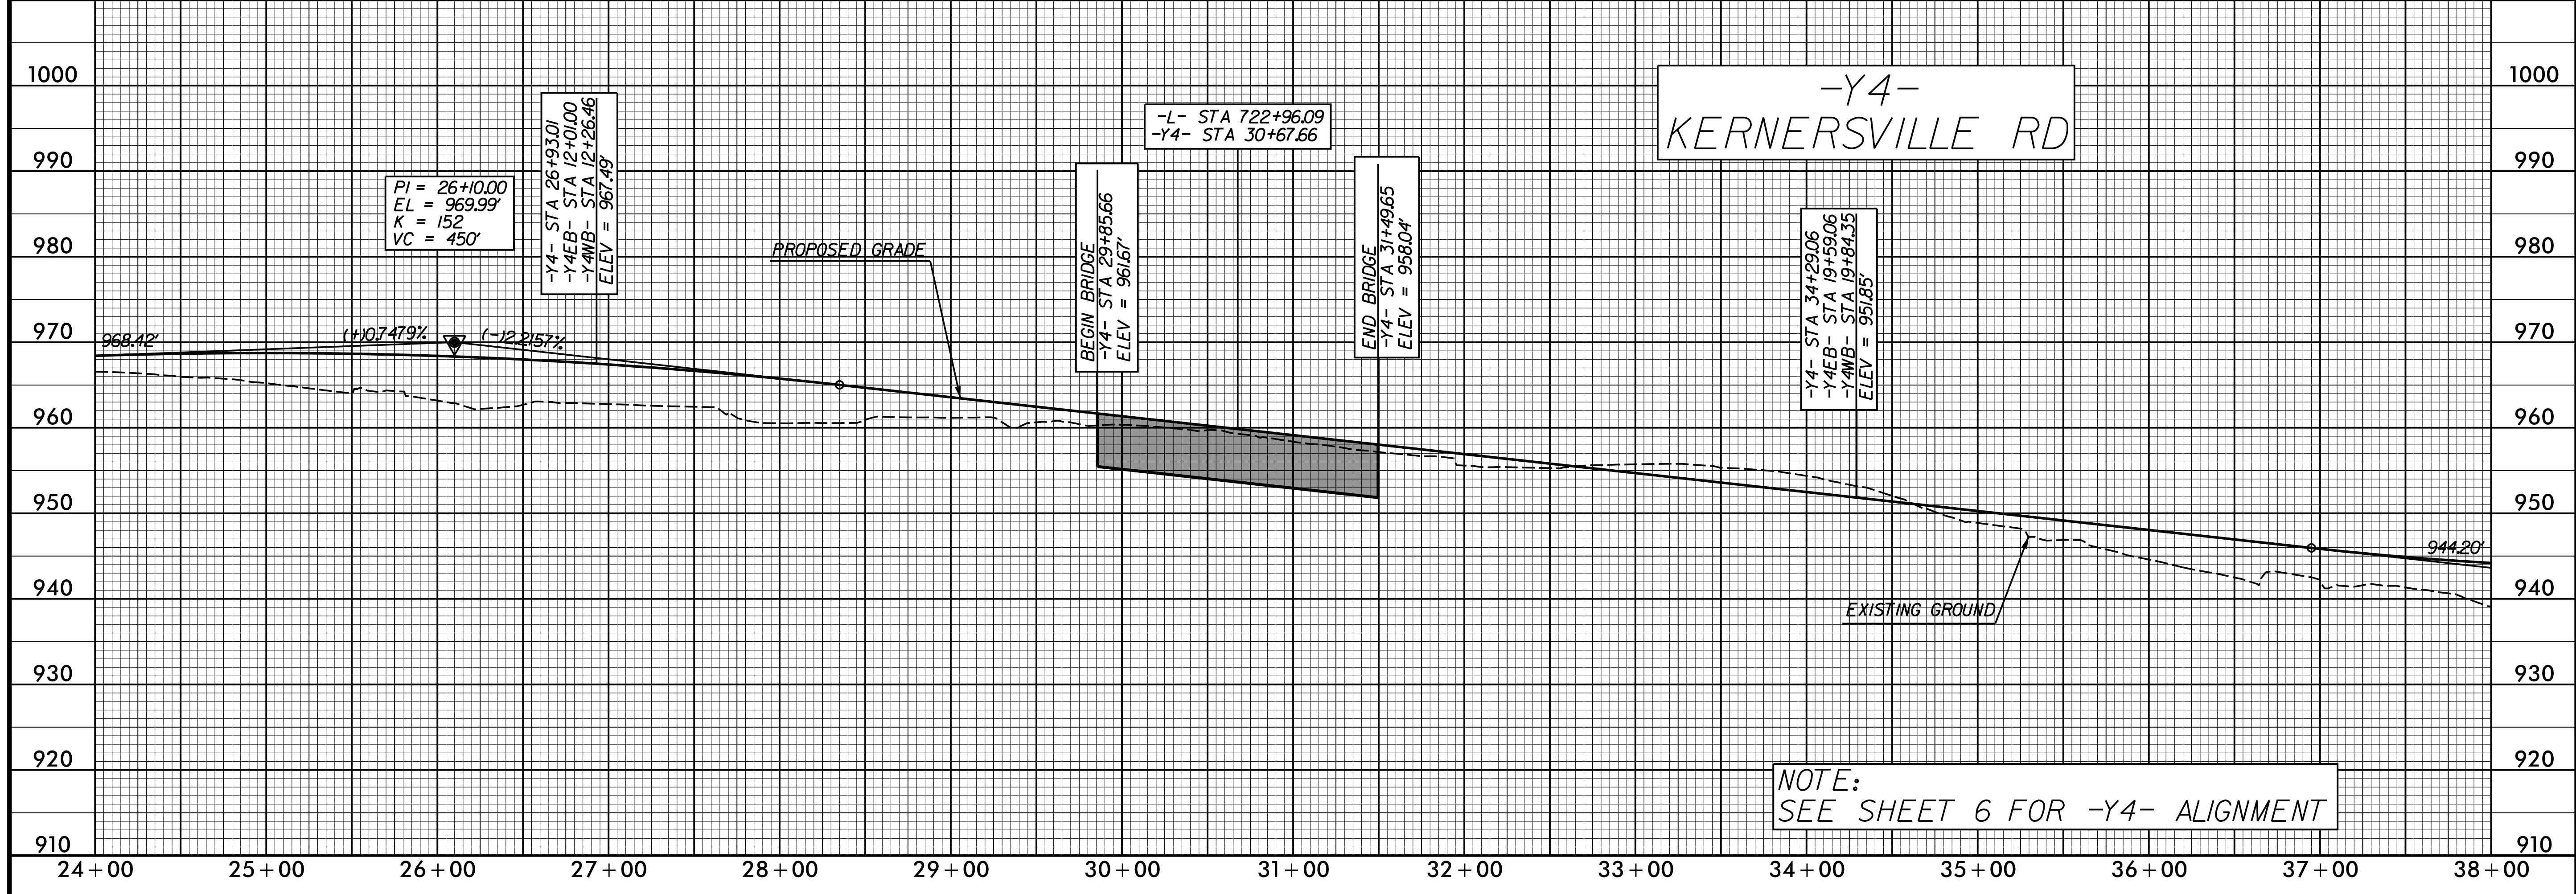


DOCUMENT NOT CONSIDERED FINAL UNLESS ALL SIGNATURES COMPLETED

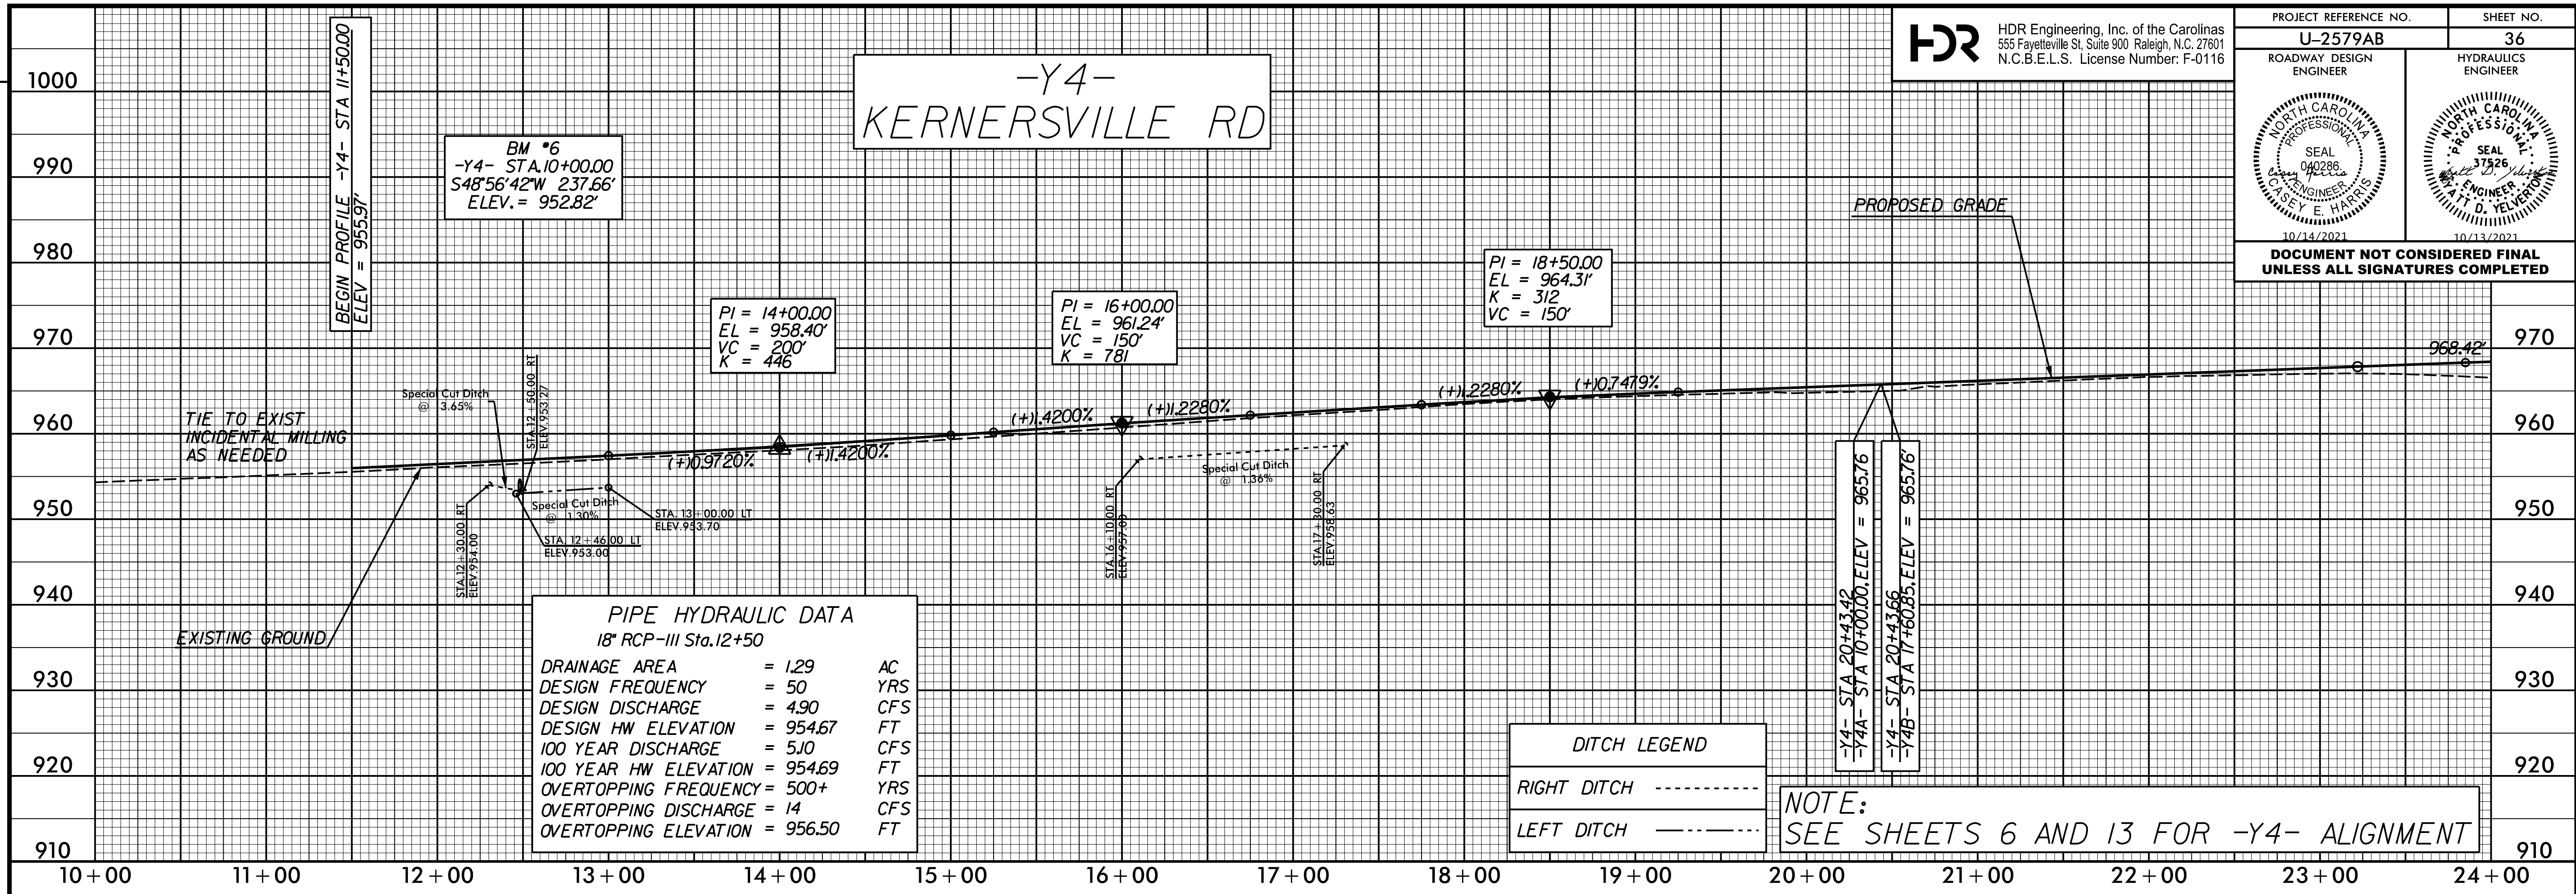

PLOT DRIVER: NCDOT_color_eng_50.plt
 USER: CHARRIS
 DATE: 7/13/2021
 TIME: 3:20:14 PM
 FILE: NCDOT\NCDOT-U2579AB\6.0.CAD.BTM\6.2.Work\In_Progress\U-2579AB\Roadway\Proj\U2579ab_r_dy_psh.plt_36.dgn

REVISIONS