
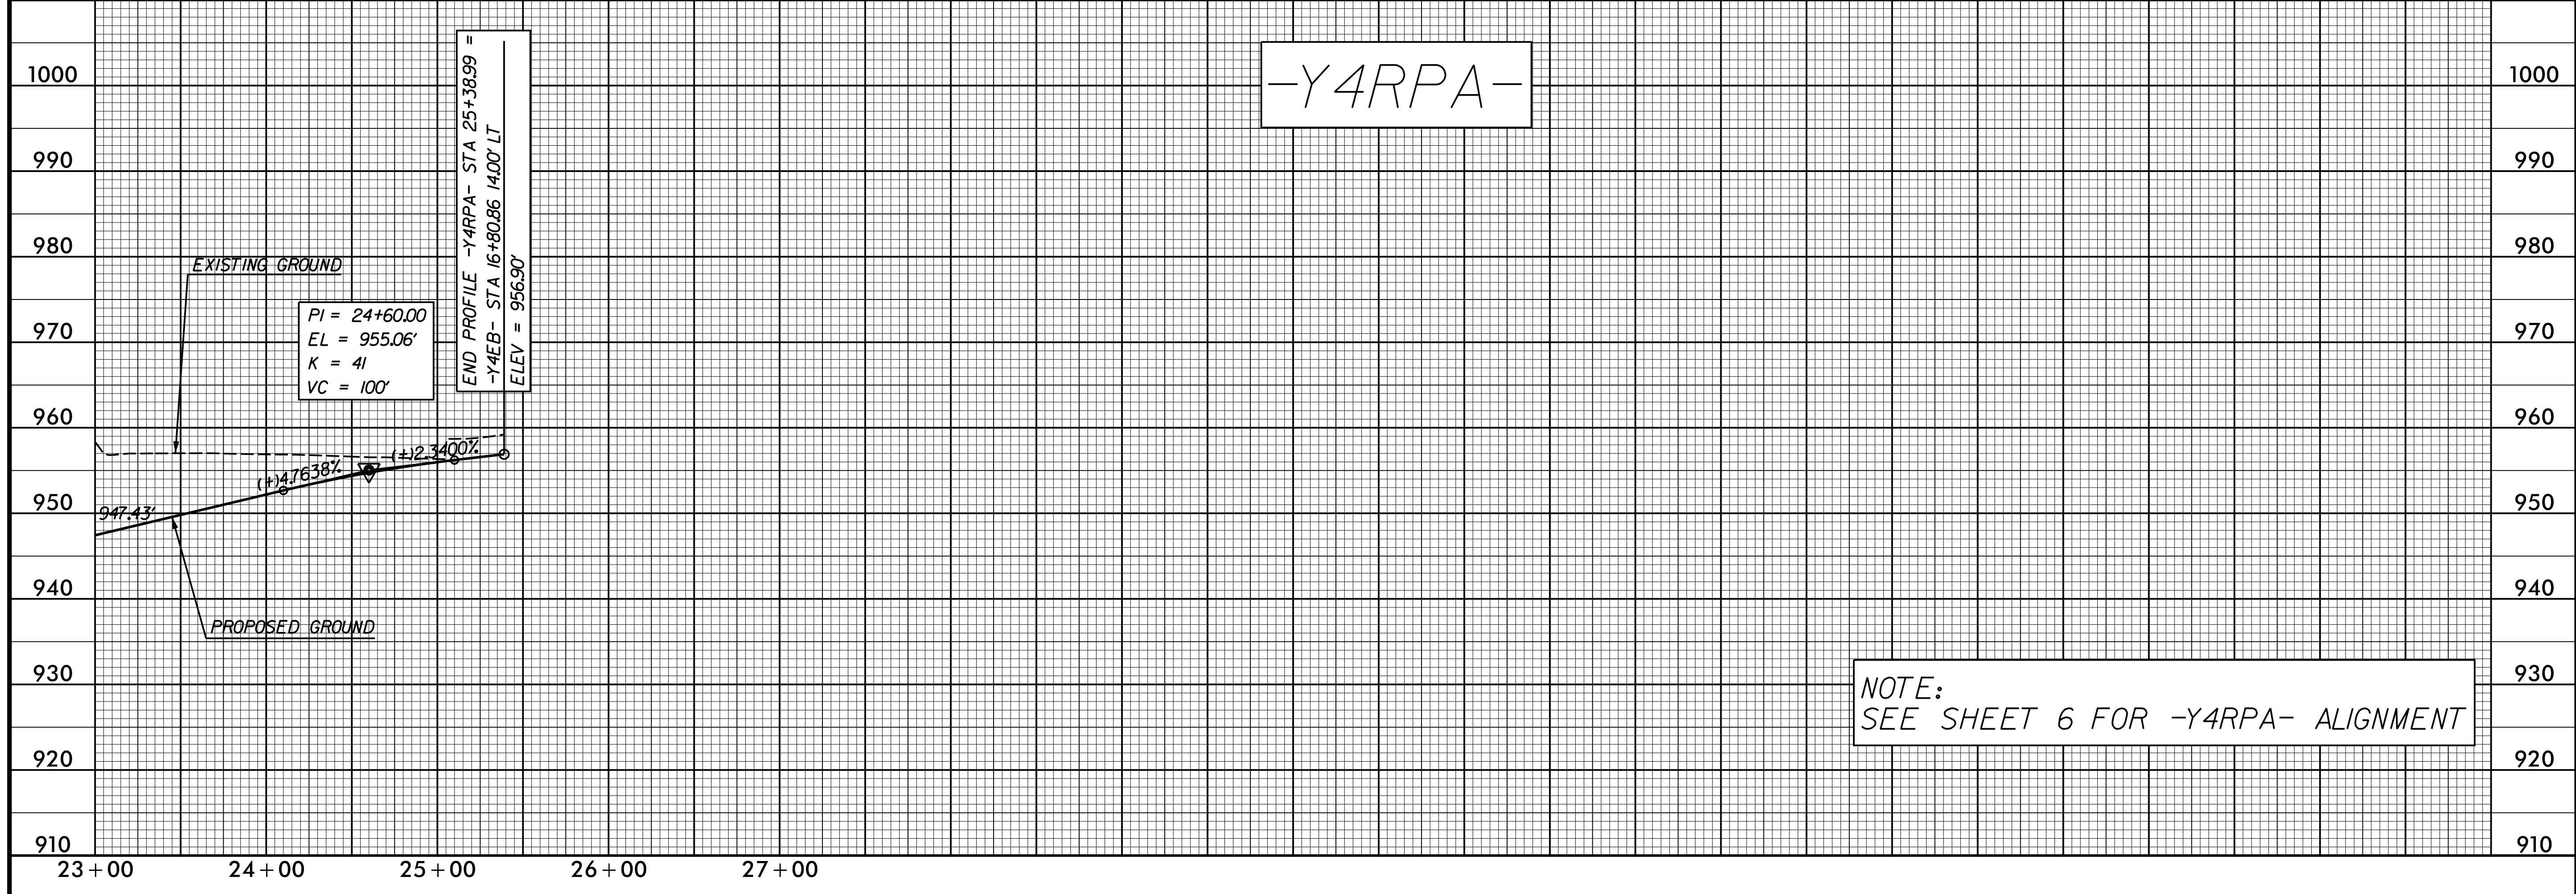


DOCUMENT NOT CONSIDERED FINAL UNLESS ALL SIGNATURES COMPLETED

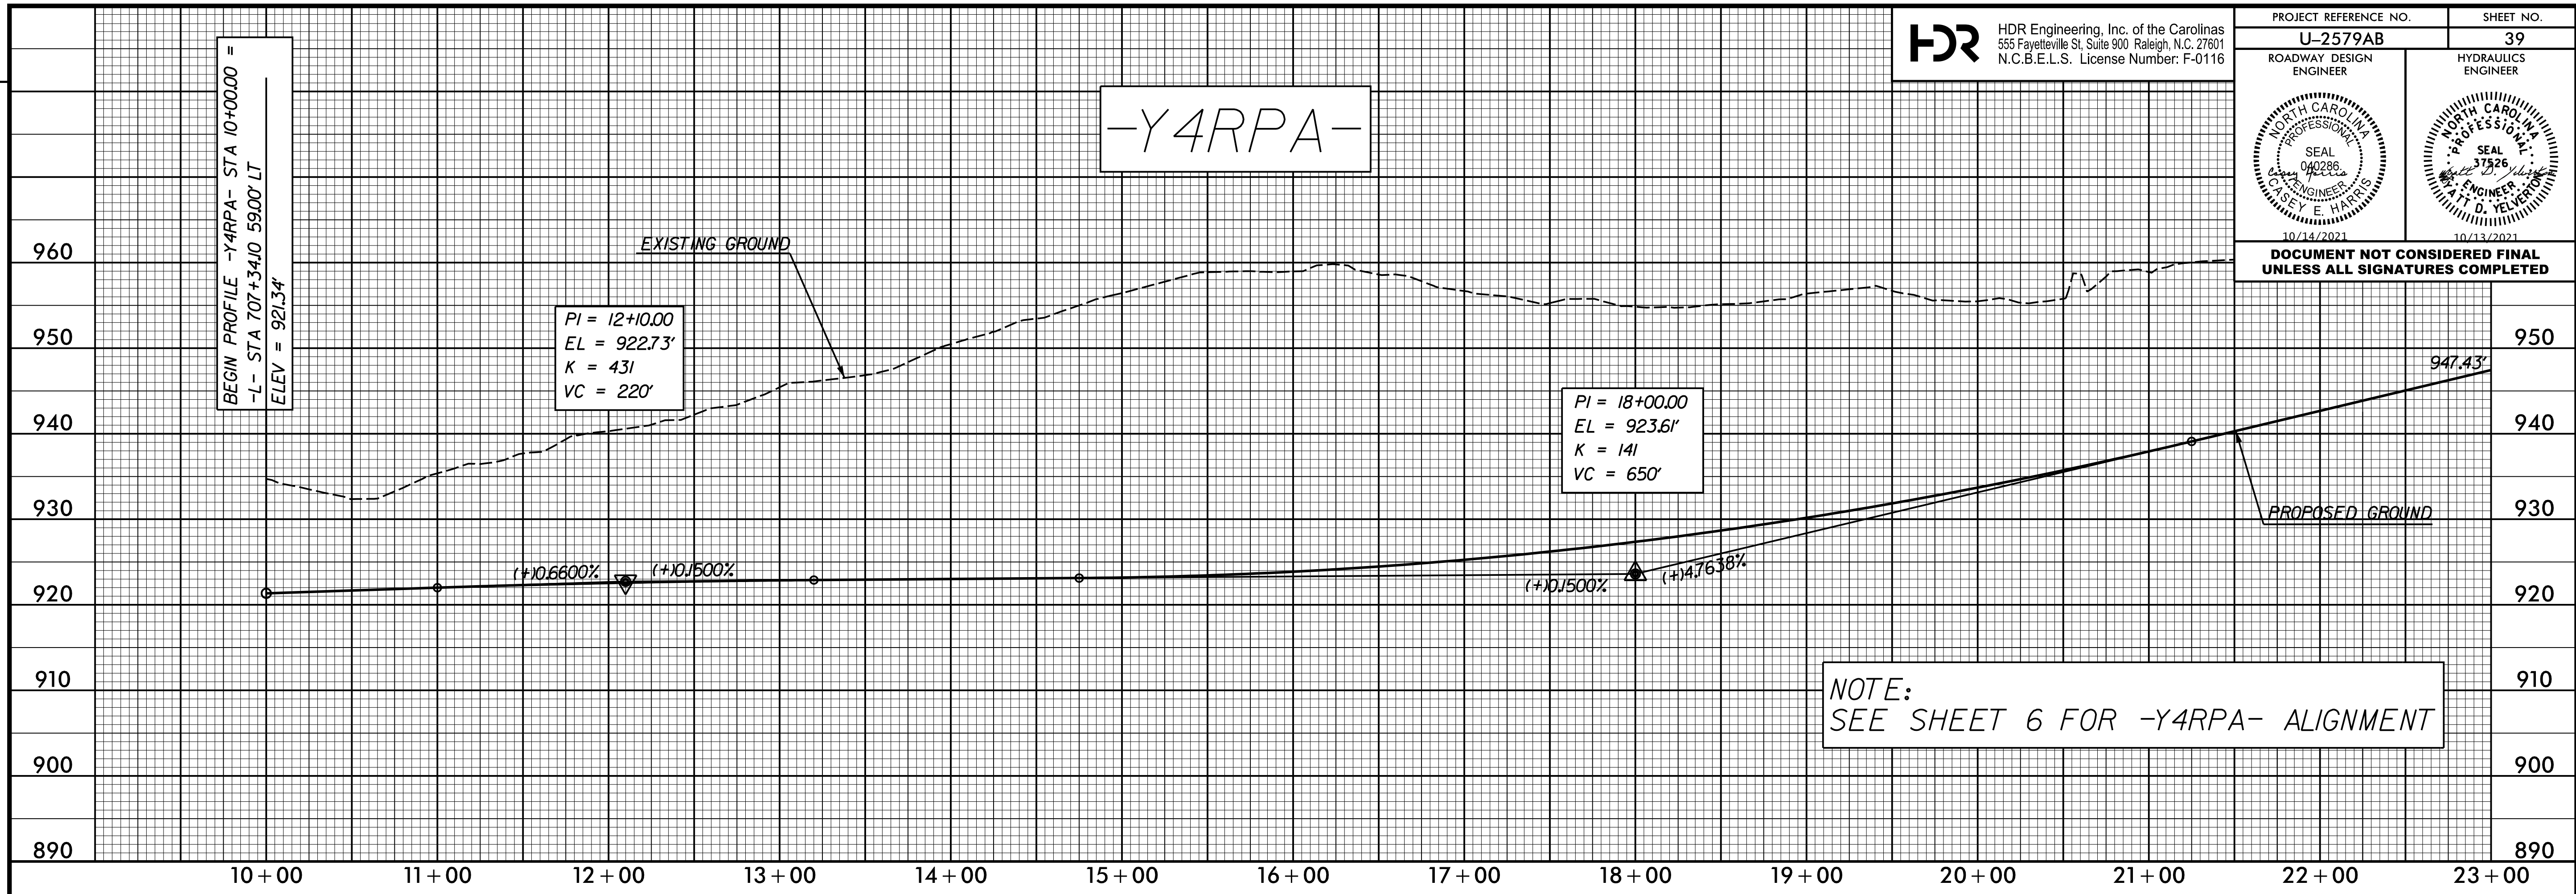

BEGIN PROFILE -Y4RPA- STA 10+00.00 =
-L- STA 707+34.00 5900' LT
ELEV = 921.34'

PI = 12+10.00
EL = 922.73'
K = 431
VC = 220'

PI = 18+00.00
EL = 923.61'
K = 141
VC = 650'

END PROFILE -Y4RPA- STA 25+38.99 =
-Y4EB- STA 16+80.86 1400' LT
ELEV = 956.90'

PI = 24+60.00
EL = 955.06'
K = 41
VC = 100'

PLOT DRIVER: NCDOT_pdf_color_eng_50.plt
USER: CHARRIS
DATE: 7/13/2021
TIME: 3:20:50 PM
FILE: NCDOT\NCDOT-U2579AB\6.0.CAD.BTM\6.2.Work\In_Progress\U-2579AB\Roadway\Proj\U2579ab_rdy_psh.plt.39.dgn

REVISIONS