
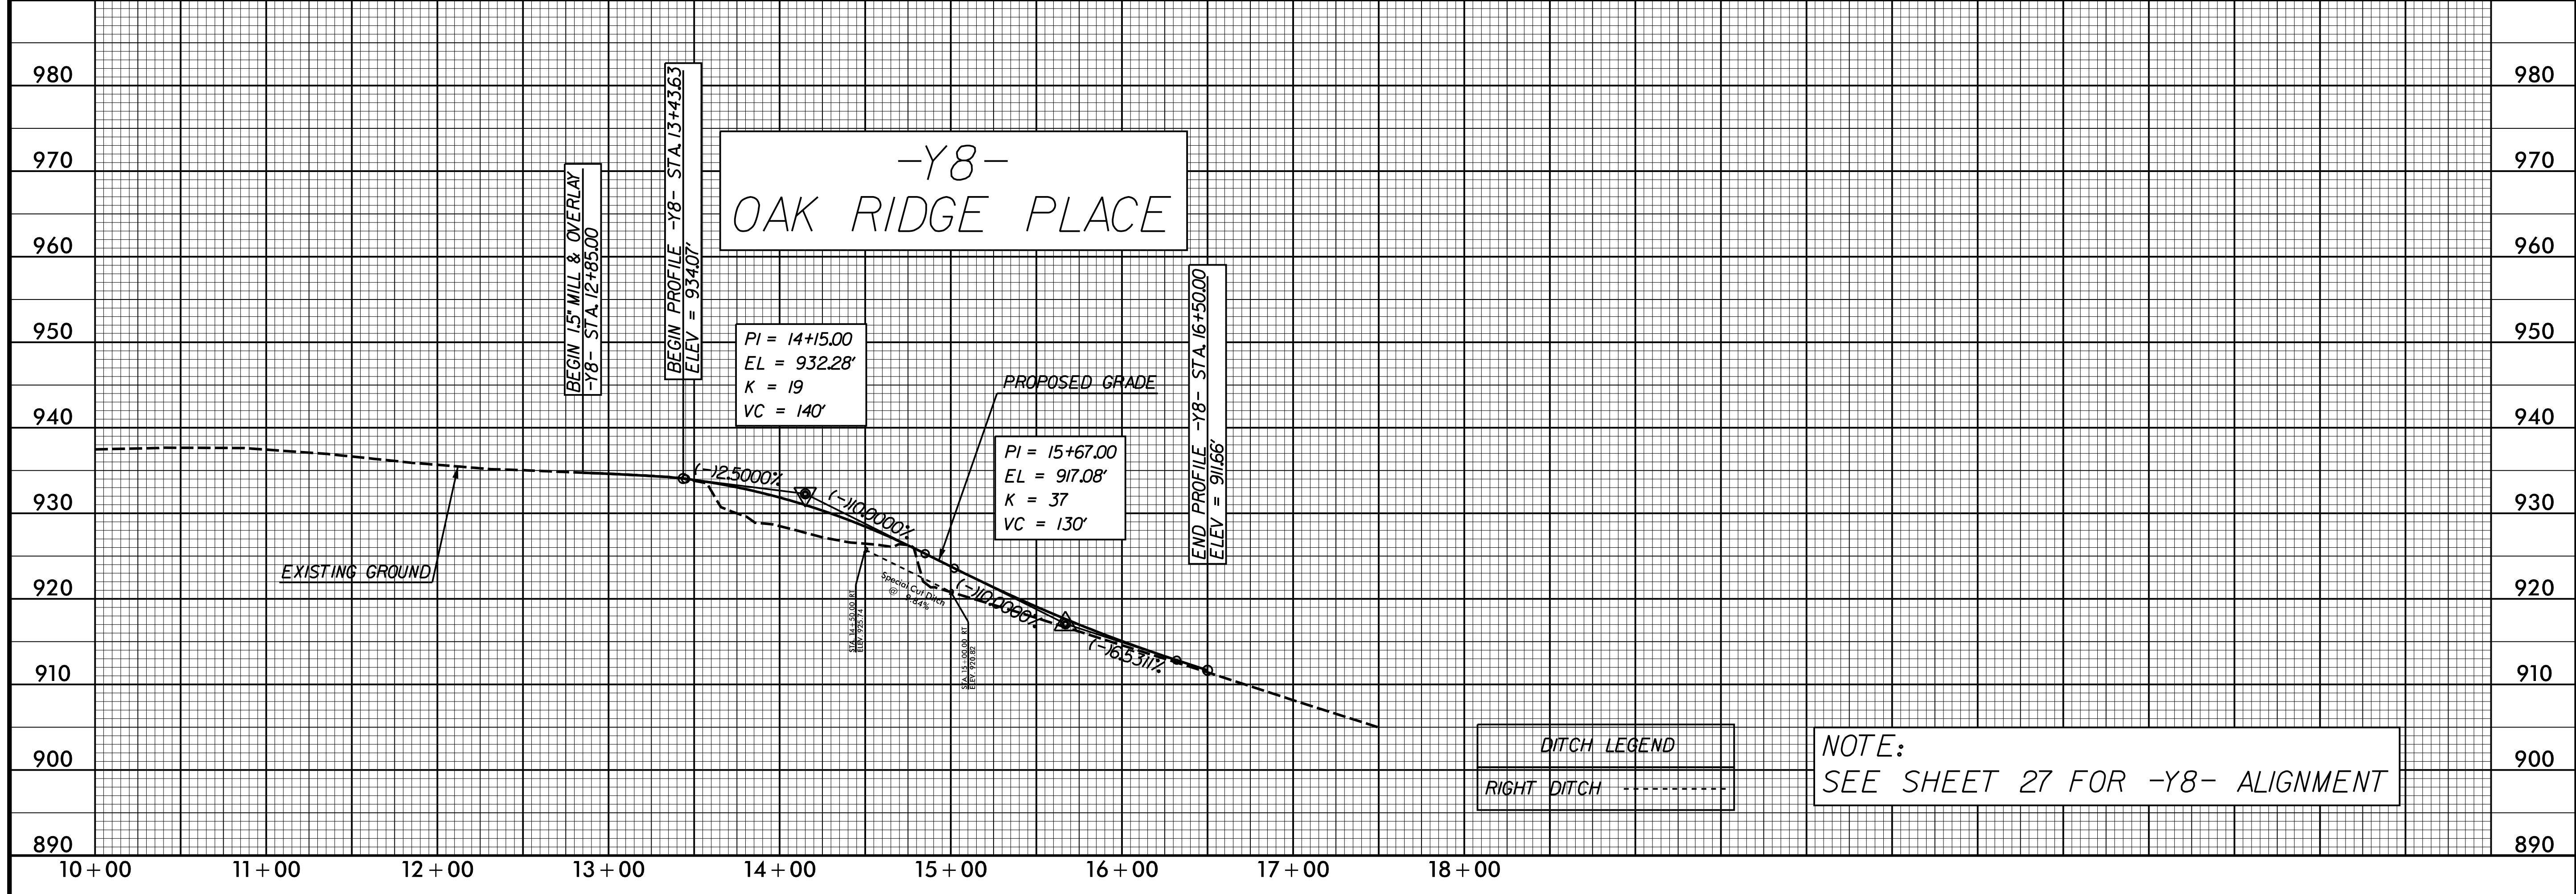


PROJECT REFERENCE NO. <b>U-2579AB</b>	SHEET NO. <b>45</b>
ROADWAY DESIGN ENGINEER	HYDRAULICS ENGINEER
10/14/2021	10/13/2021

DOCUMENT NOT CONSIDERED FINAL UNLESS ALL SIGNATURES COMPLETED

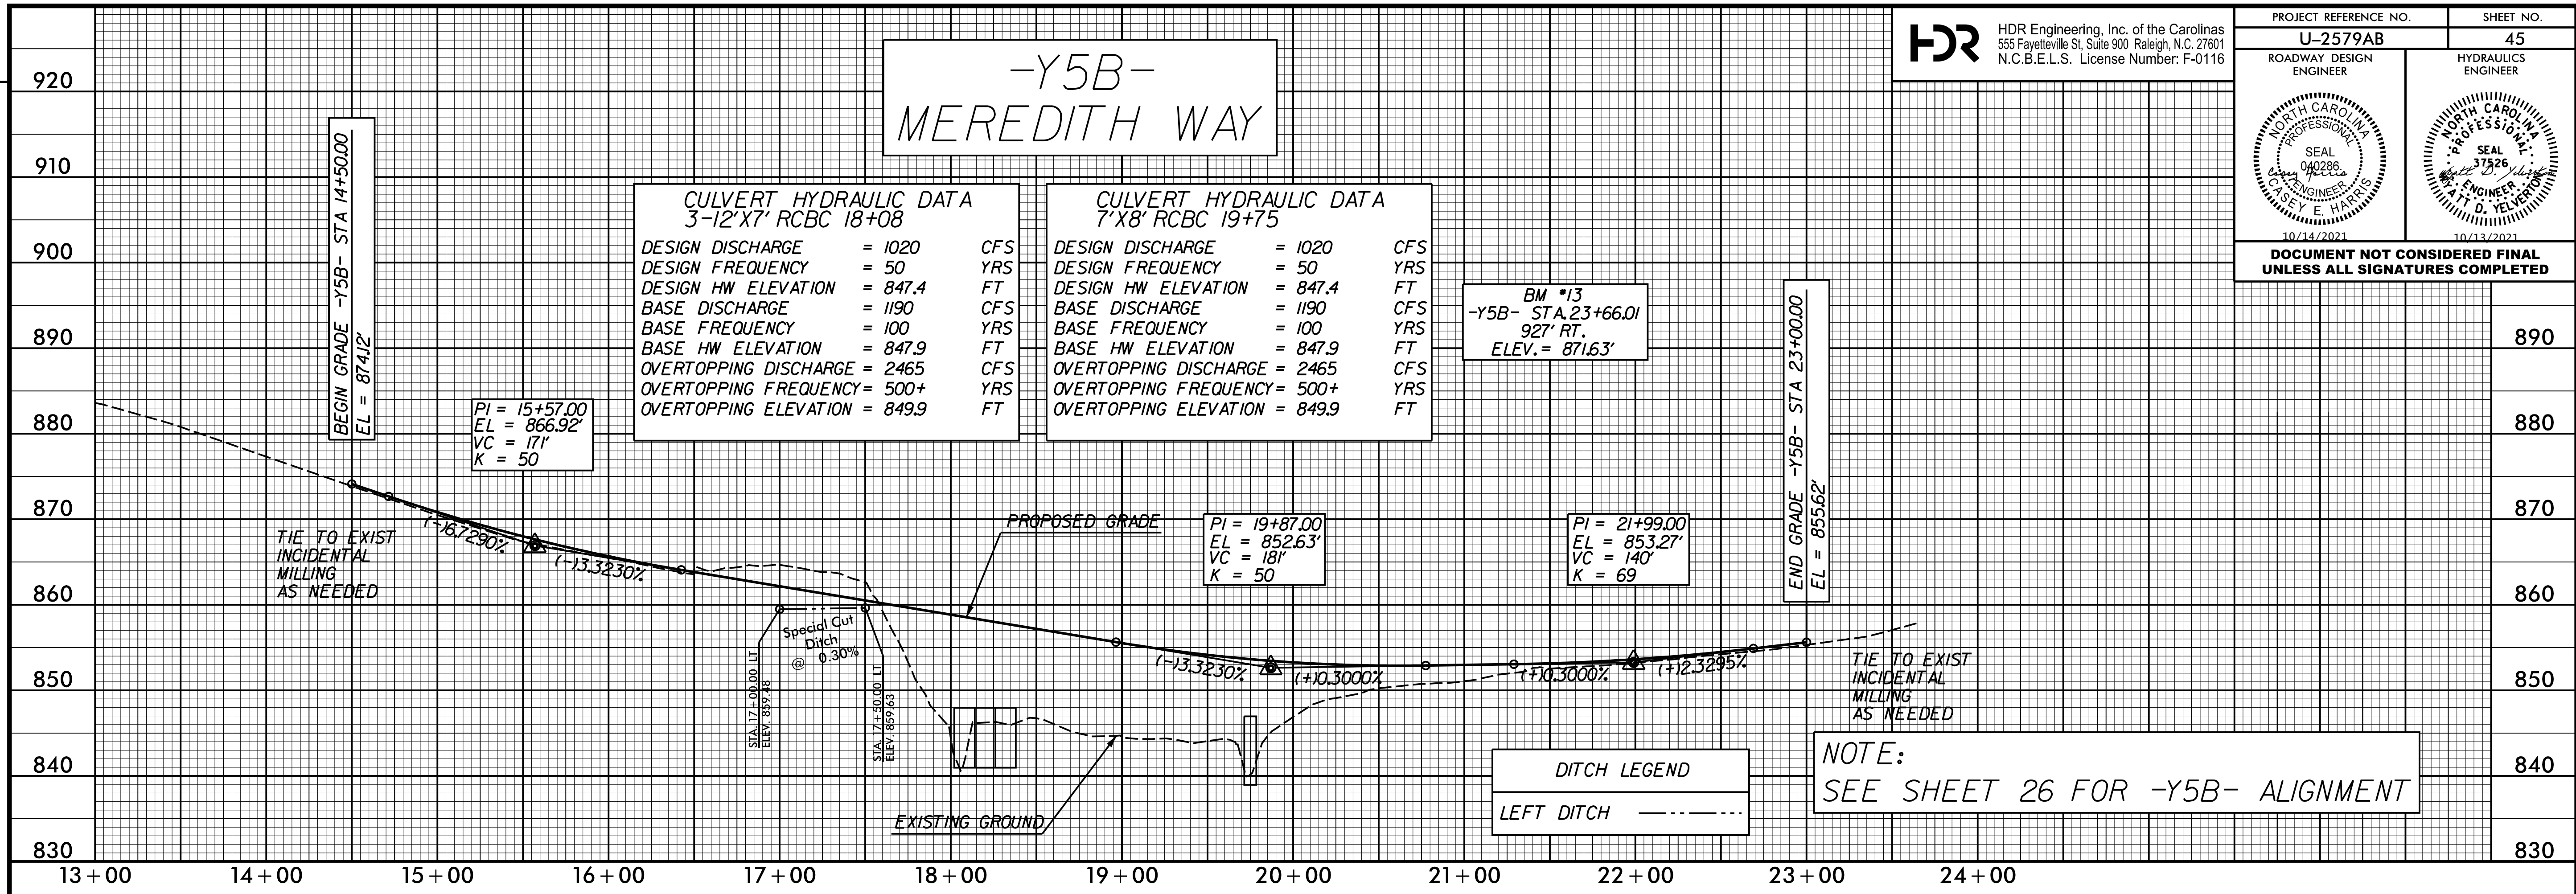

PLOT DRIVER: NCDOT\_color\_eng\_50.plt  
 USER: CHARRIS  
 DATE: 7/13/2021  
 TIME: 3:22:03 PM  
 FILE: NCDOT\NCDOT-U2579AB\6.0.CAD.BTM\6.2.Work\In\_Progress\U-2579AB\Roadway\Proj\U2579AB\_rdy\_dsh.plt\_45.dgn

REVISIONS