
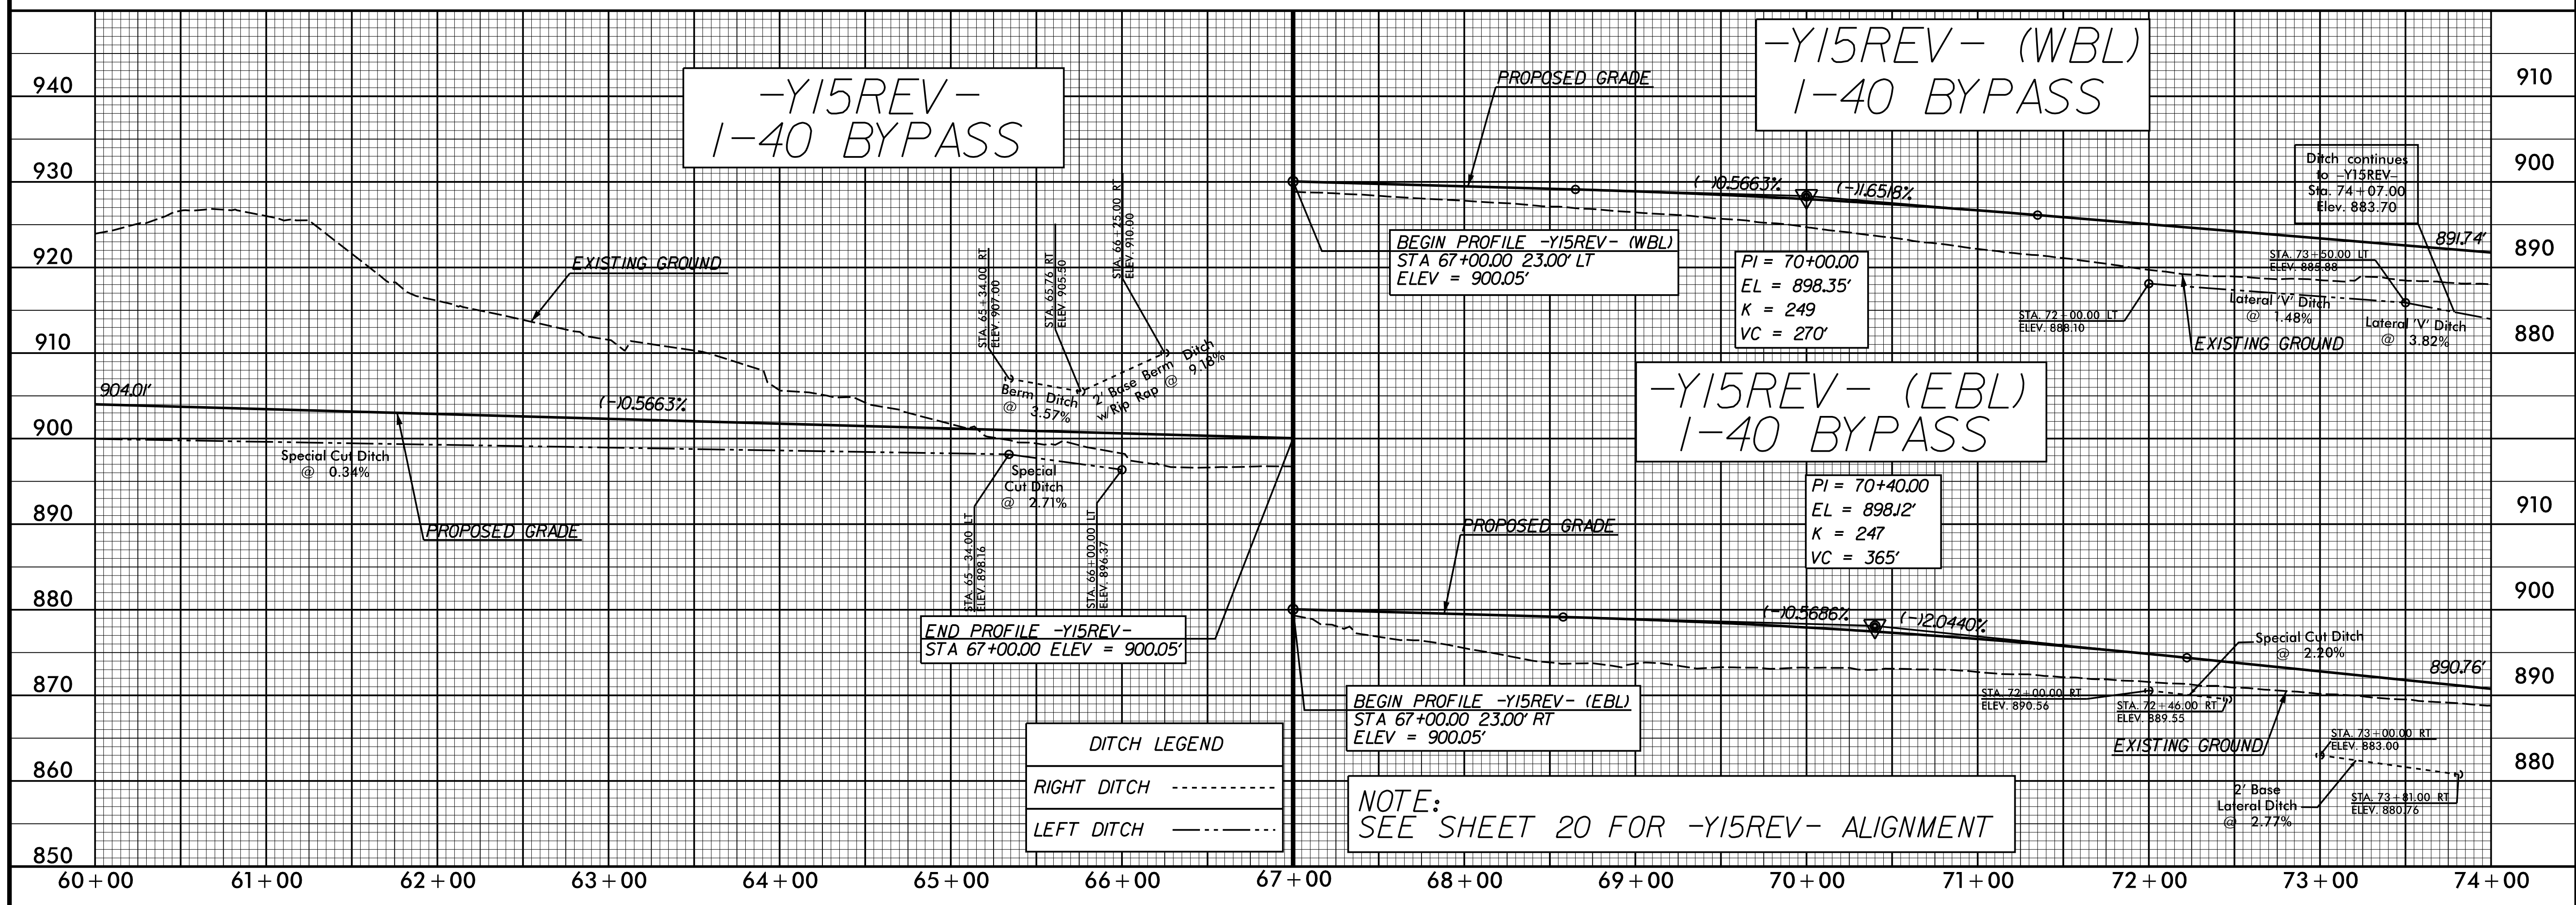


PROJECT REFERENCE NO. <b>U-2579AB</b>	SHEET NO. <b>49</b>
ROADWAY DESIGN ENGINEER	HYDRAULICS ENGINEER
DOCUMENT NOT CONSIDERED FINAL UNLESS ALL SIGNATURES COMPLETED	

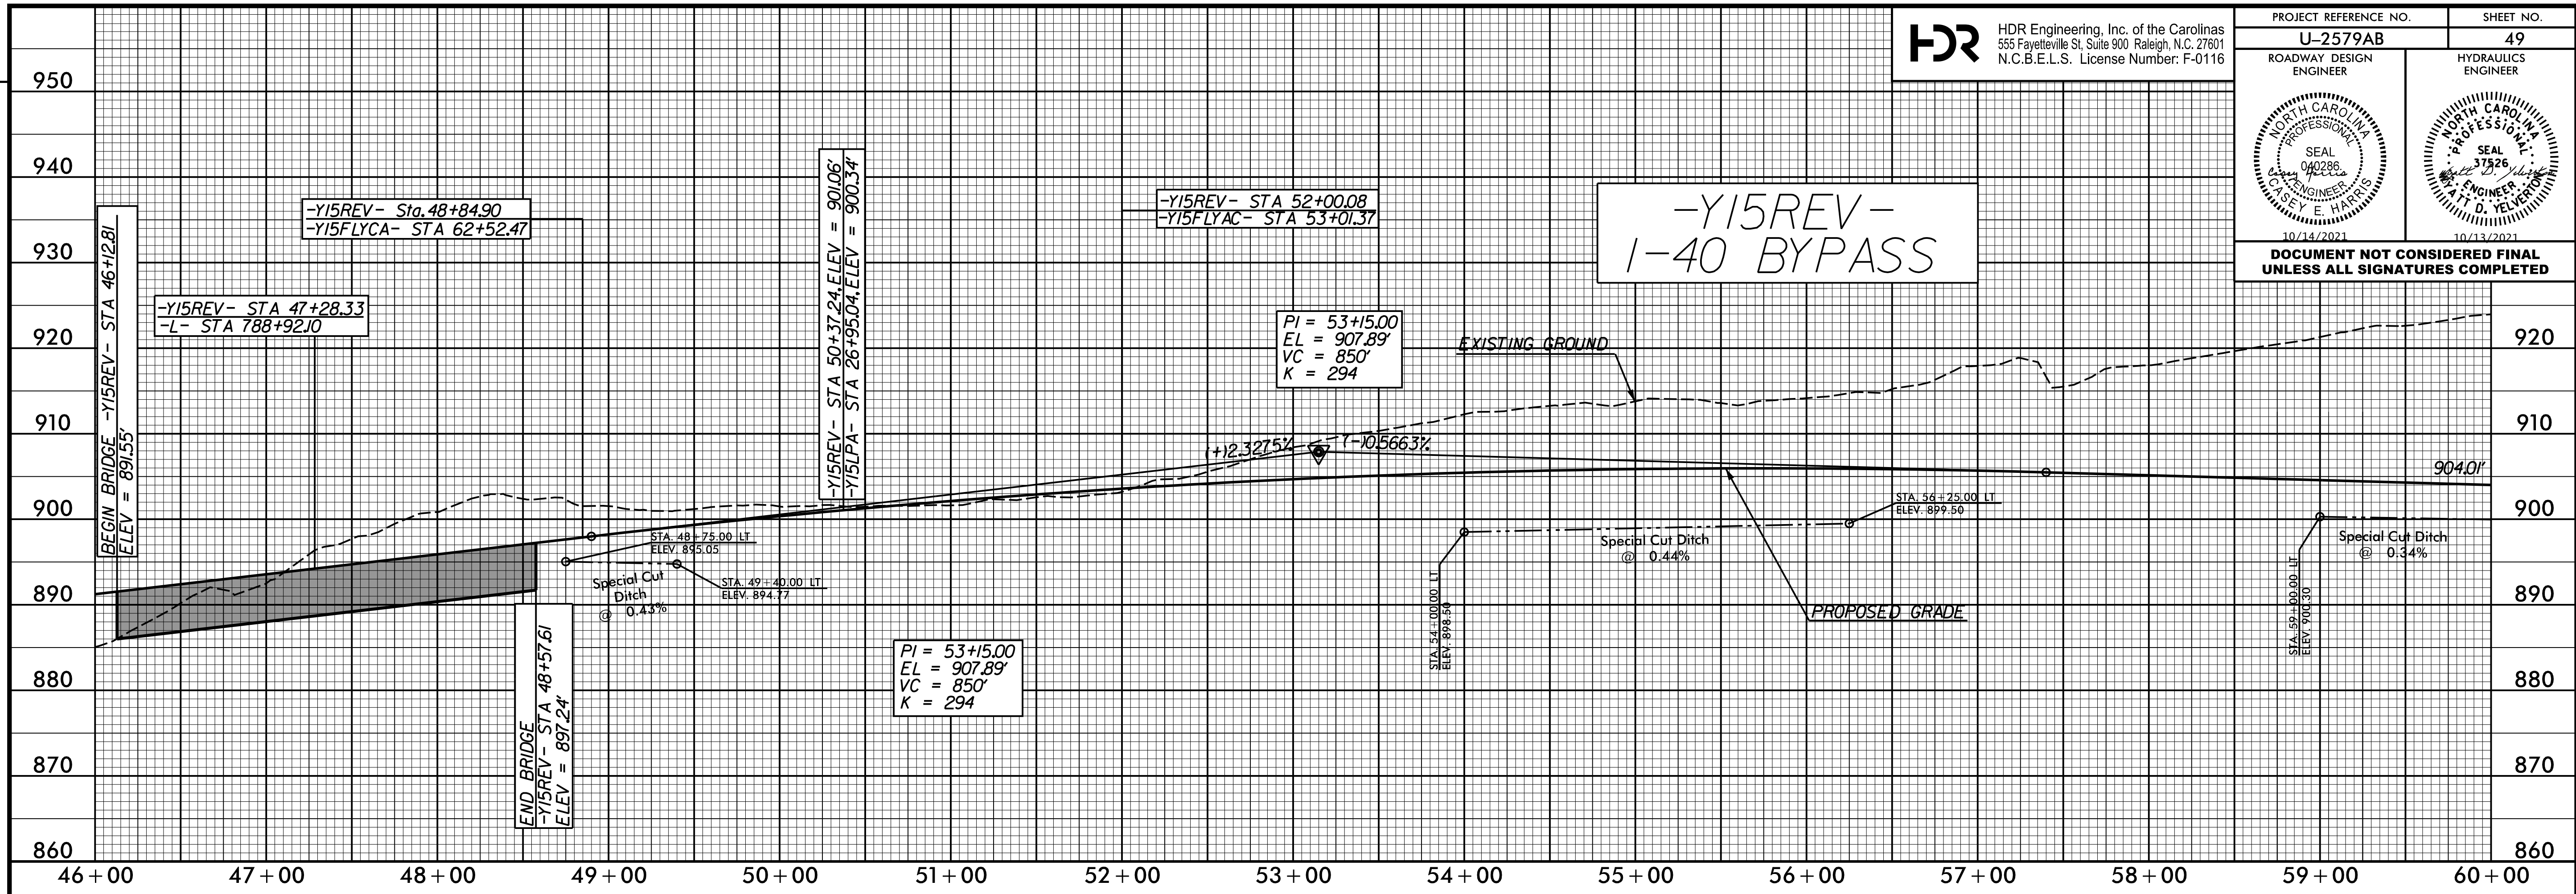

**DITCH LEGEND**

RIGHT DITCH	-----
LEFT DITCH	-----

REVISIONS

PLOT DRIVER: NCDOT\_color\_eng\_50.plt  
 USER: SPEREIRA  
 FILE: \PENTABLE\NCDOT\pshp\fl\conventional\tbl  
 DATE: 8/27/2021  
 TIME: 1:41:11 PM